

New Materials

- 1. New yellow stock brick work to match existing
- 2. Flat roof with bitumen felt and glazed lantern
- 3. Soilder coursing above new doors
- 4. New grey powder coated alluminium Bi-folding doors in grey.
- 5. New garage door in grey




Proposed South-East Elevations - Scale 1:00




Proposed South-West Elevations - Scale 1:00



Proposed North-West Elevations - Scale 1:00

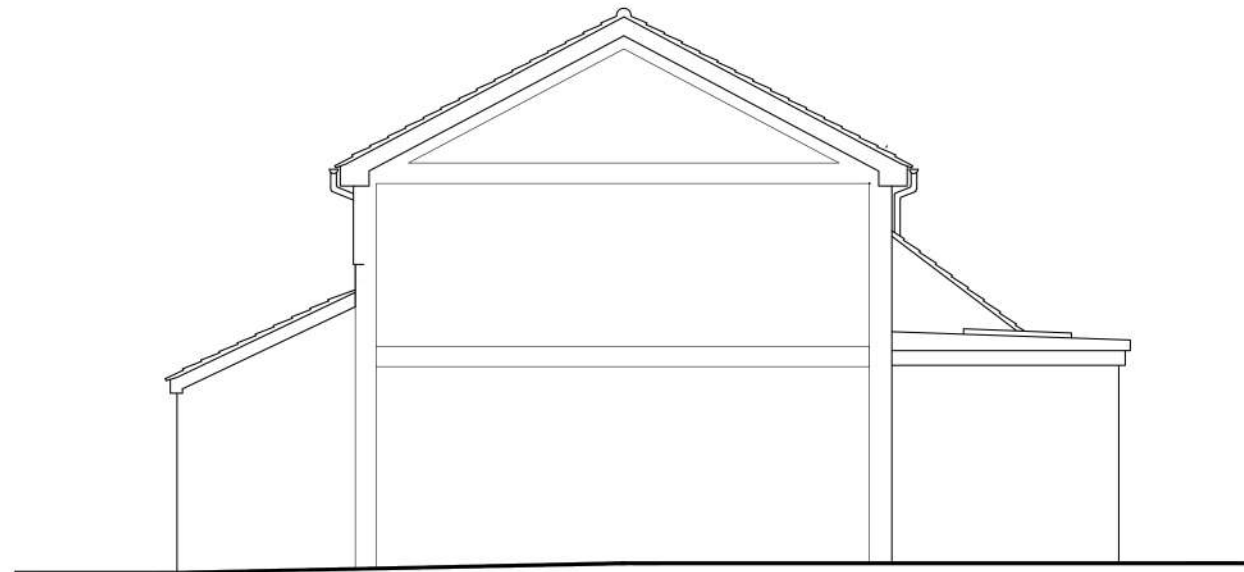

Proposed North-East Elevations - Scale 1:00

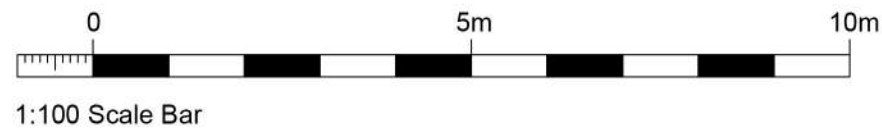

Rev.A - Garage door & dimensions added - Apr 21

Jane Elizabeth Architects
RIBA No.092164E
PLANNING - DESIGN - SURVEYING
janeelizabetharchitects@gmail.com
Telephone: 01622 884373

Client : Mr. & Mrs A. Fowler
9 The Floats, Riverhead, Sevenoaks, Kent. TN13 2QT
Drawing Title: Proposed Elevations

Project: Proposed New Ground Floor Rear Extension.

Scale: 1:100
Date: March 2021
Dwg No: 21.11.05A