




FRONT ELEVATION AS PROPOSED
(1:100)




SIDE ELEVATION AS PROPOSED
(1:100)




REAR ELEVATION AS PROPOSED
(1:100)

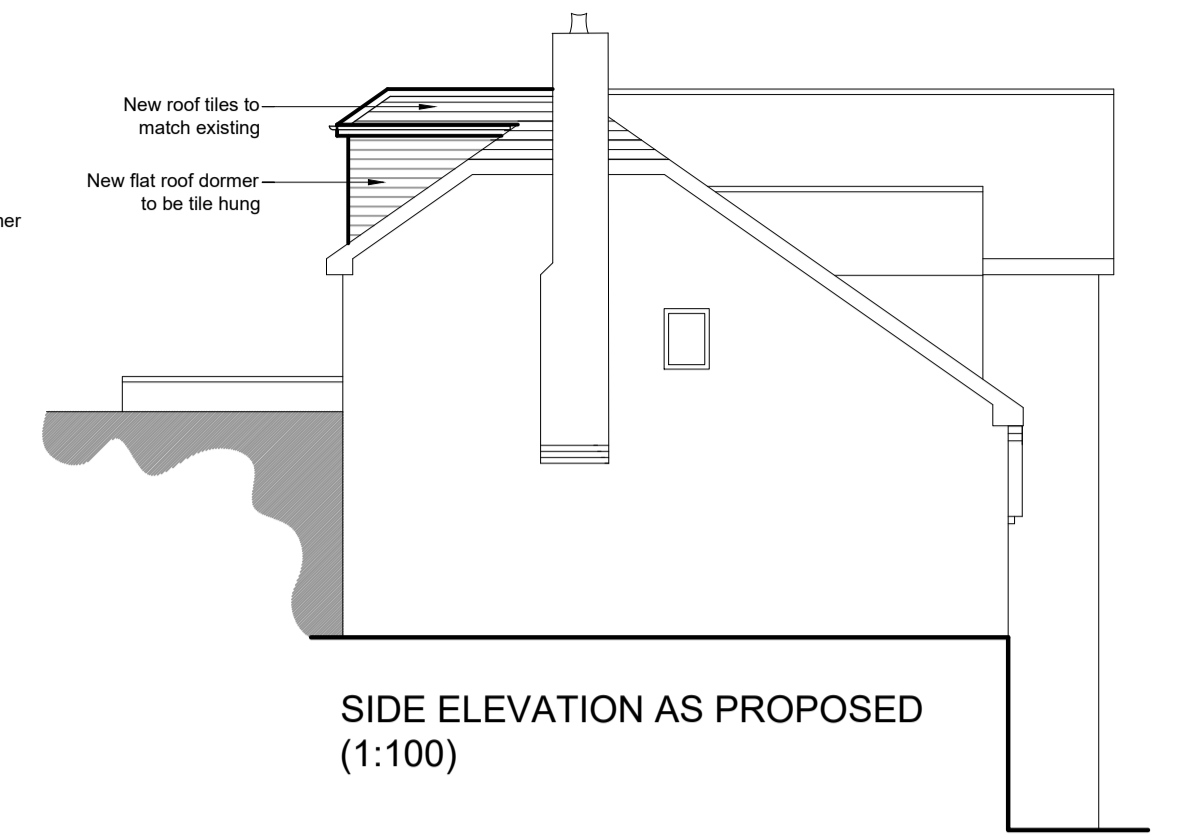


SIDE ELEVATION AS PROPOSED
(1:100)

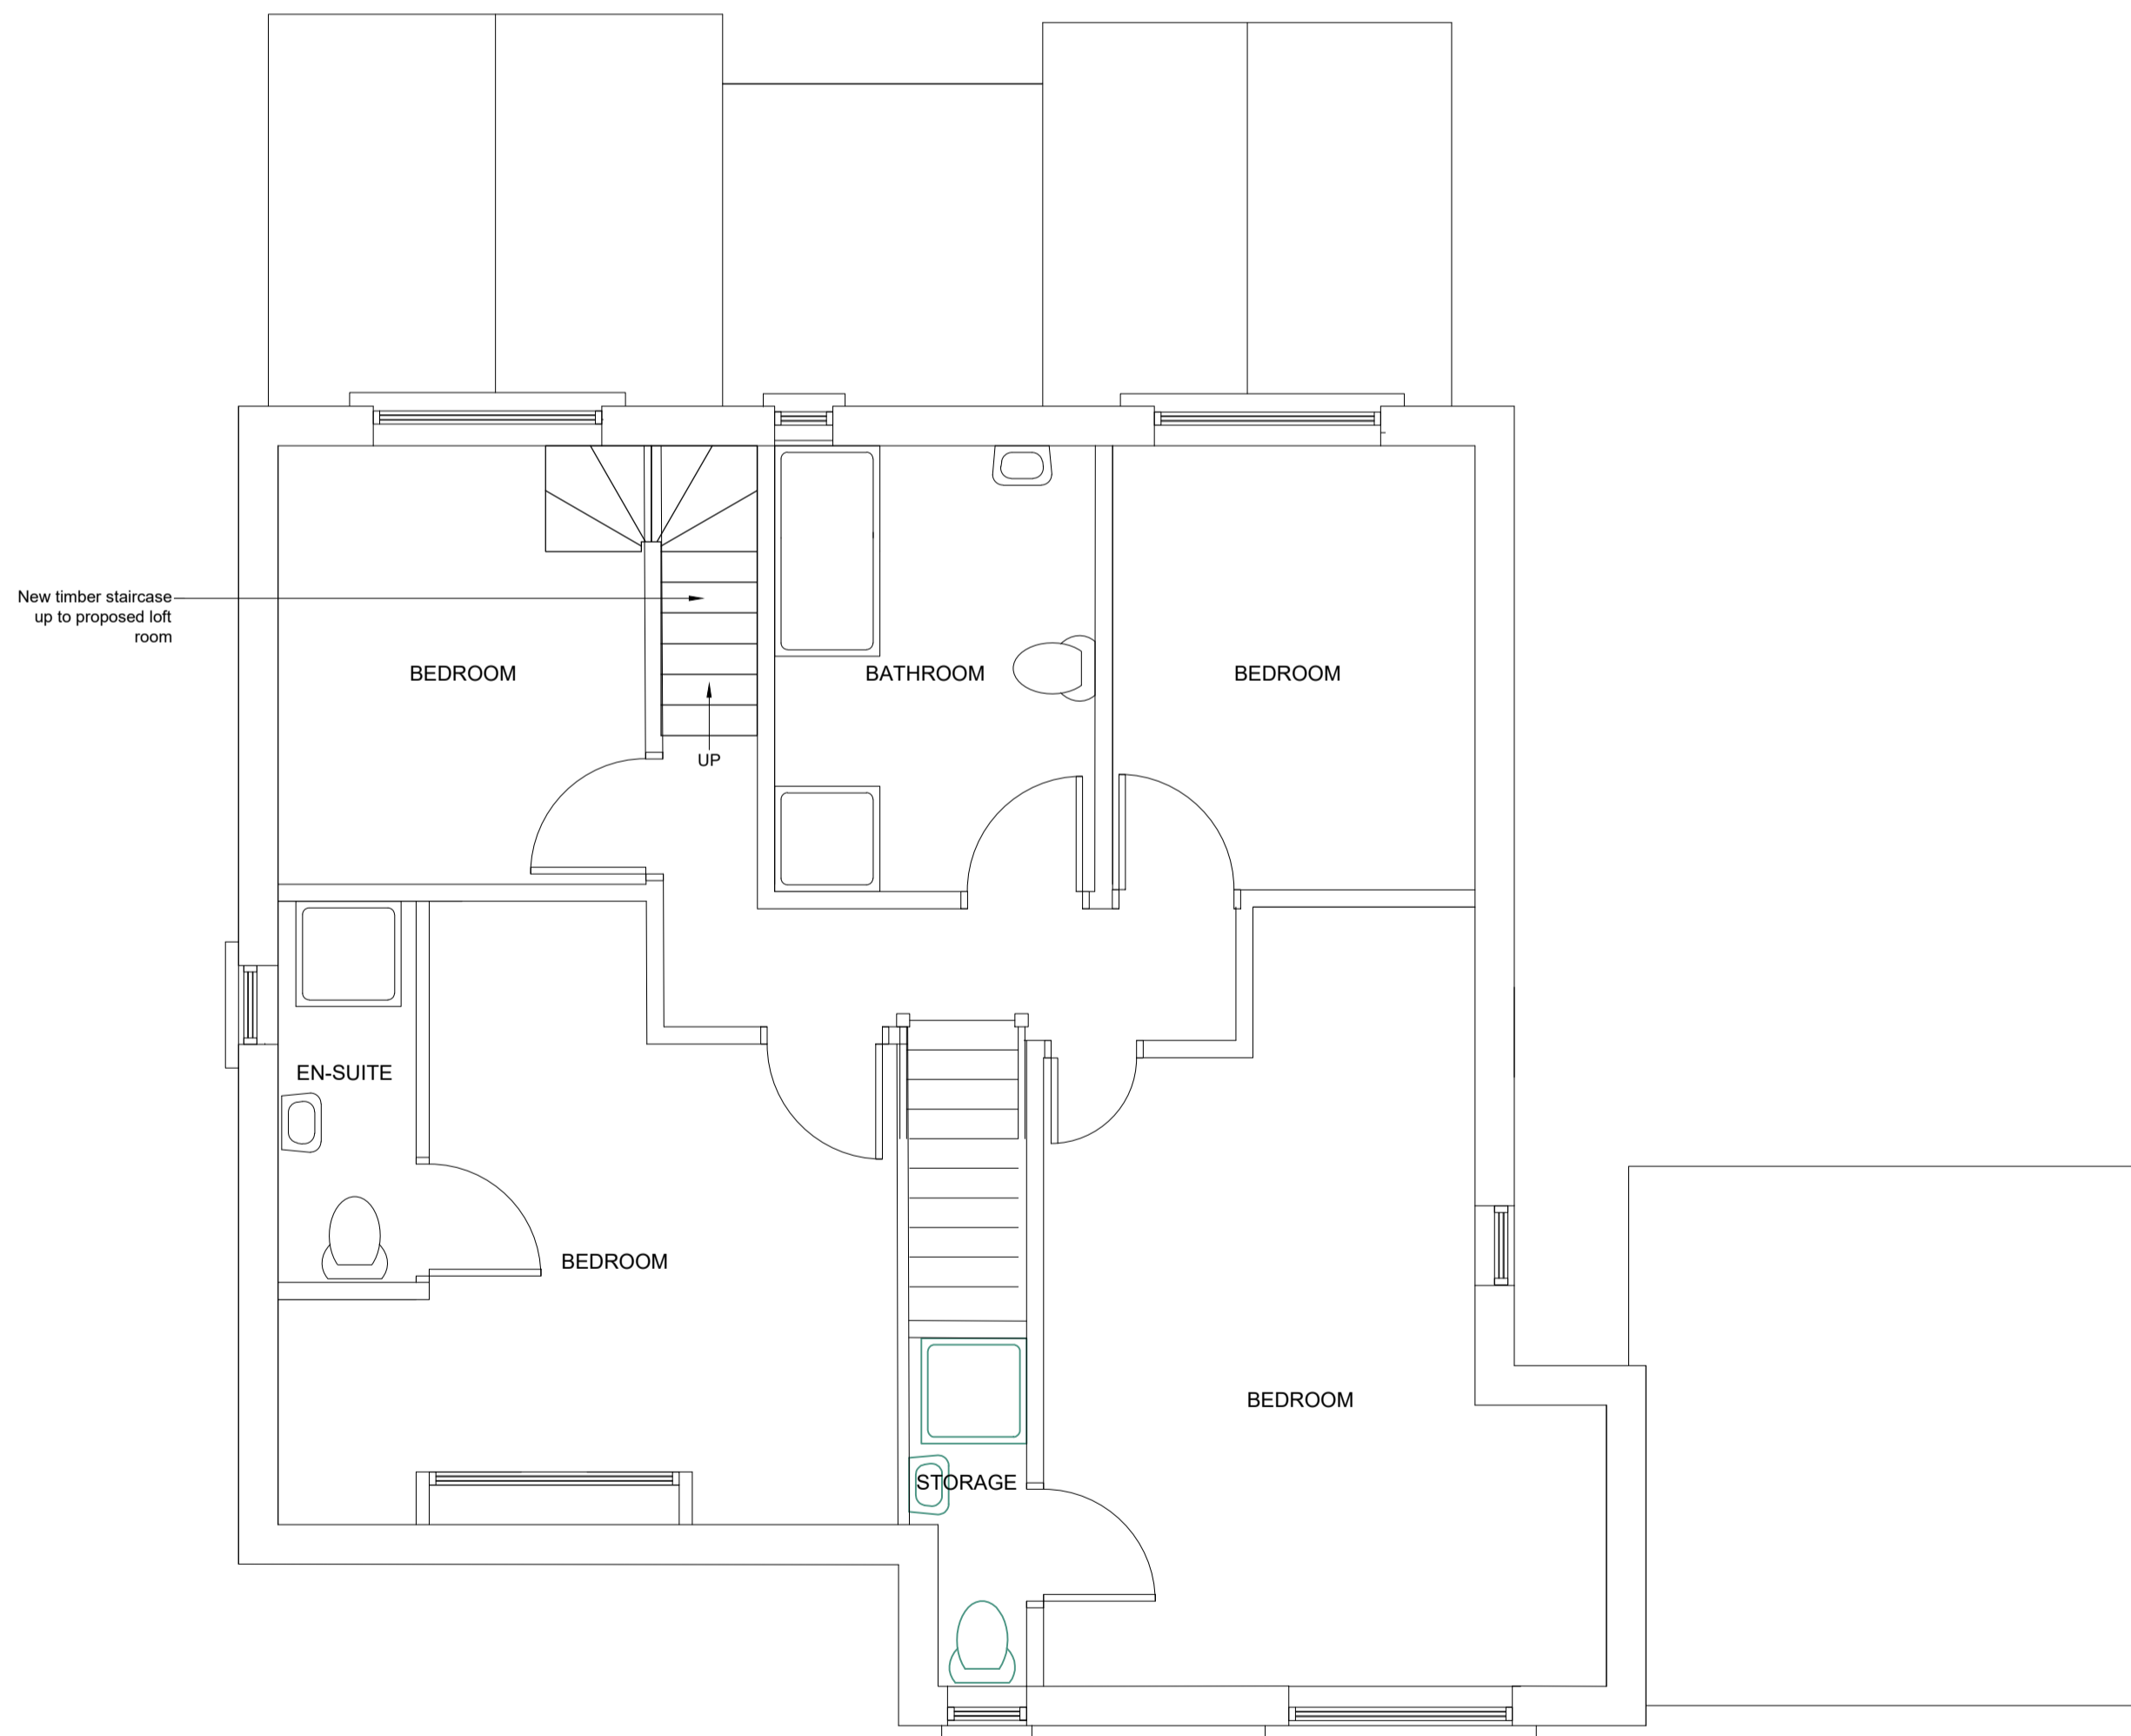

FIRST FLOOR PLAN AS PROPOSED
(1:50)

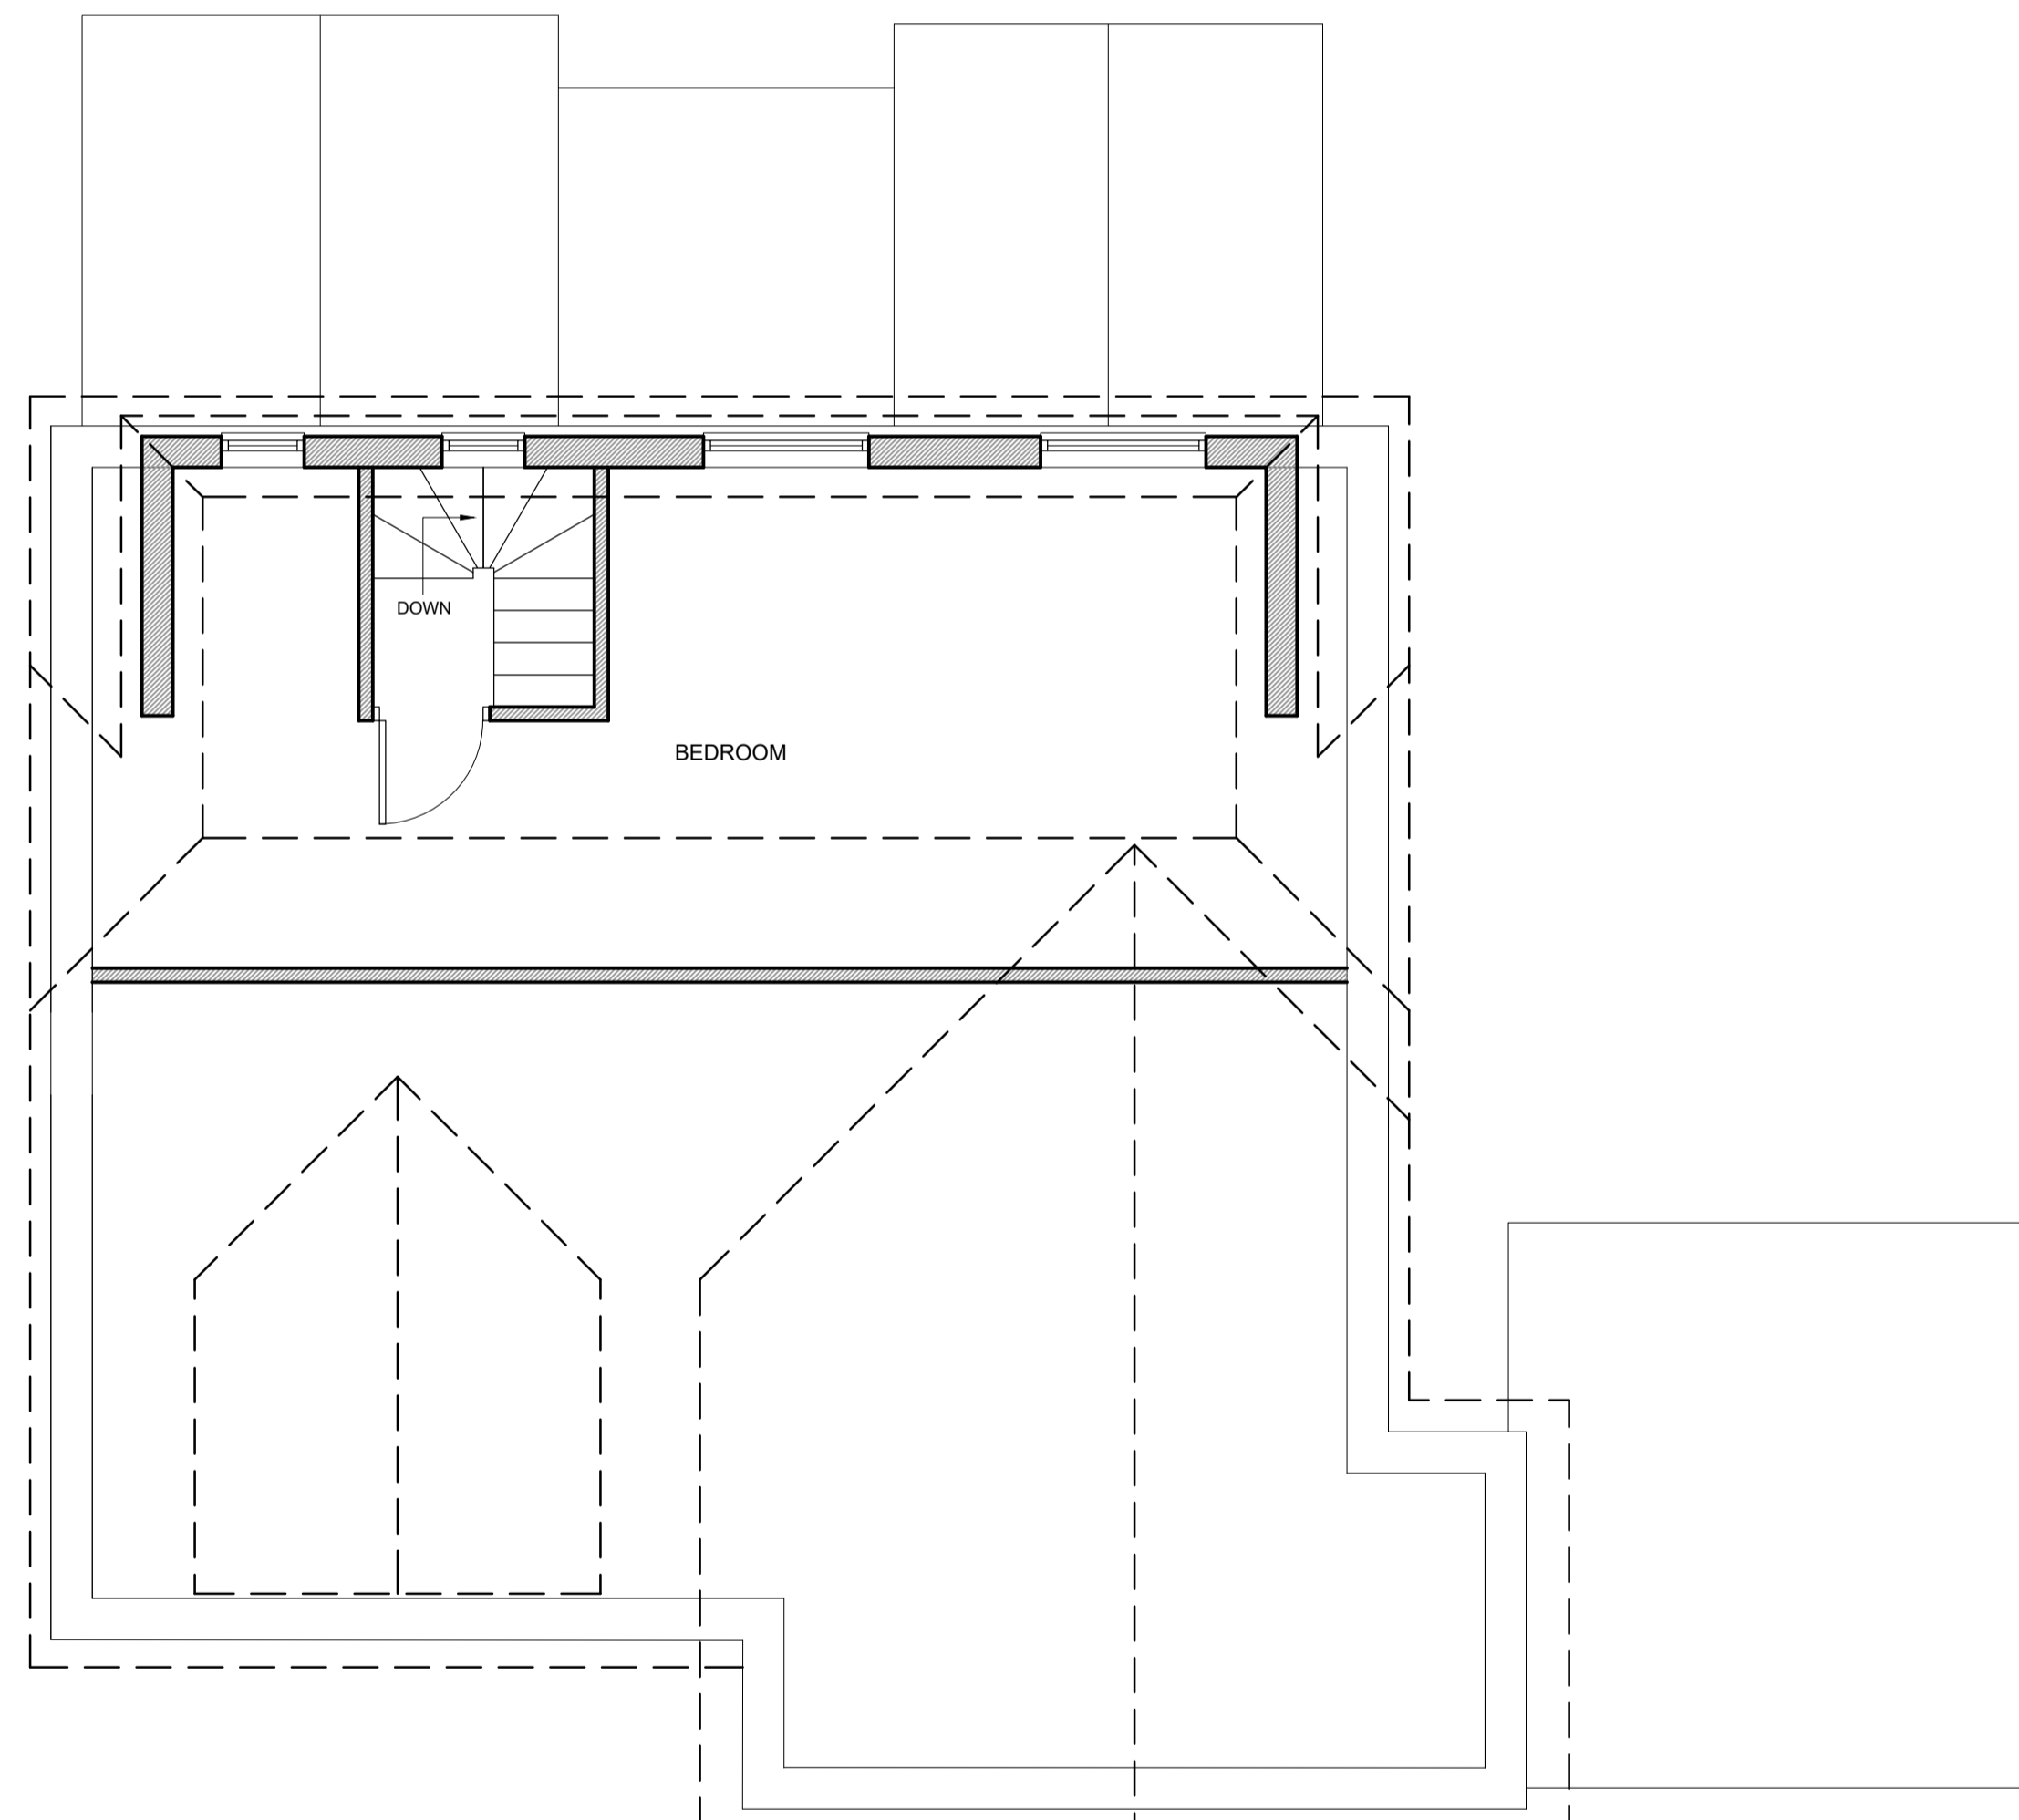

LOFT FLOOR PLAN AS PROPOSED
(1:50)

 

REV.	DATE:	DESCRIPTION:
MIDLANDS BUILDING CONSULTANCY		
PROPOSED LOFT CONVERSION AND DRIVEWAY EXTENSION; 1A SANDERLING RISE, BURNTWOOD, WS7 9NZ		
DRAWING TITLE: PROPOSED PLANS AND ELEVATIONS		
DATE:	Jan '21	SCALES: 1:50 & 1:100 @ A1
DRAWN:		DRG No.: 9999-003-02
CHECKED:		REV: