




FRONT ELEVATION AS EXISTING
(1:100)




SIDE ELEVATION AS EXISTING
(1:100)



REAR ELEVATION AS EXISTING
(1:100)

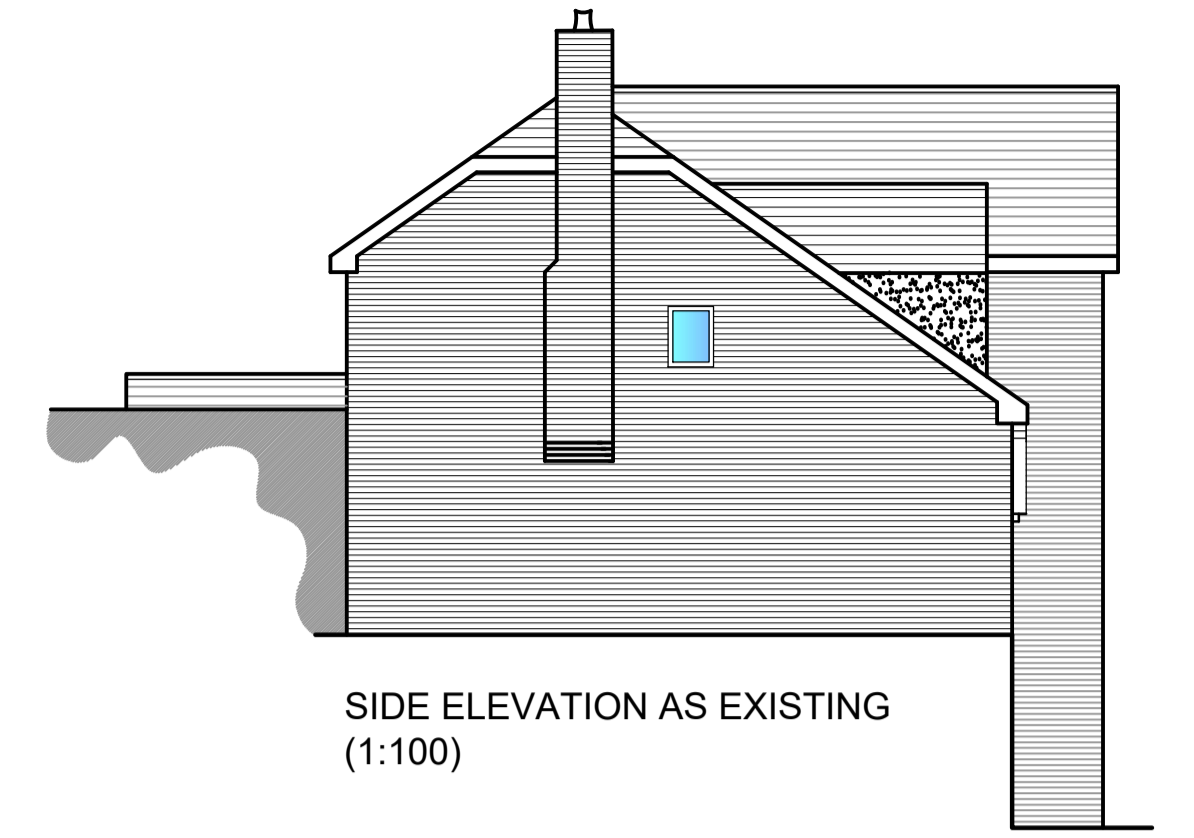


SIDE ELEVATION AS EXISTING
(1:100)

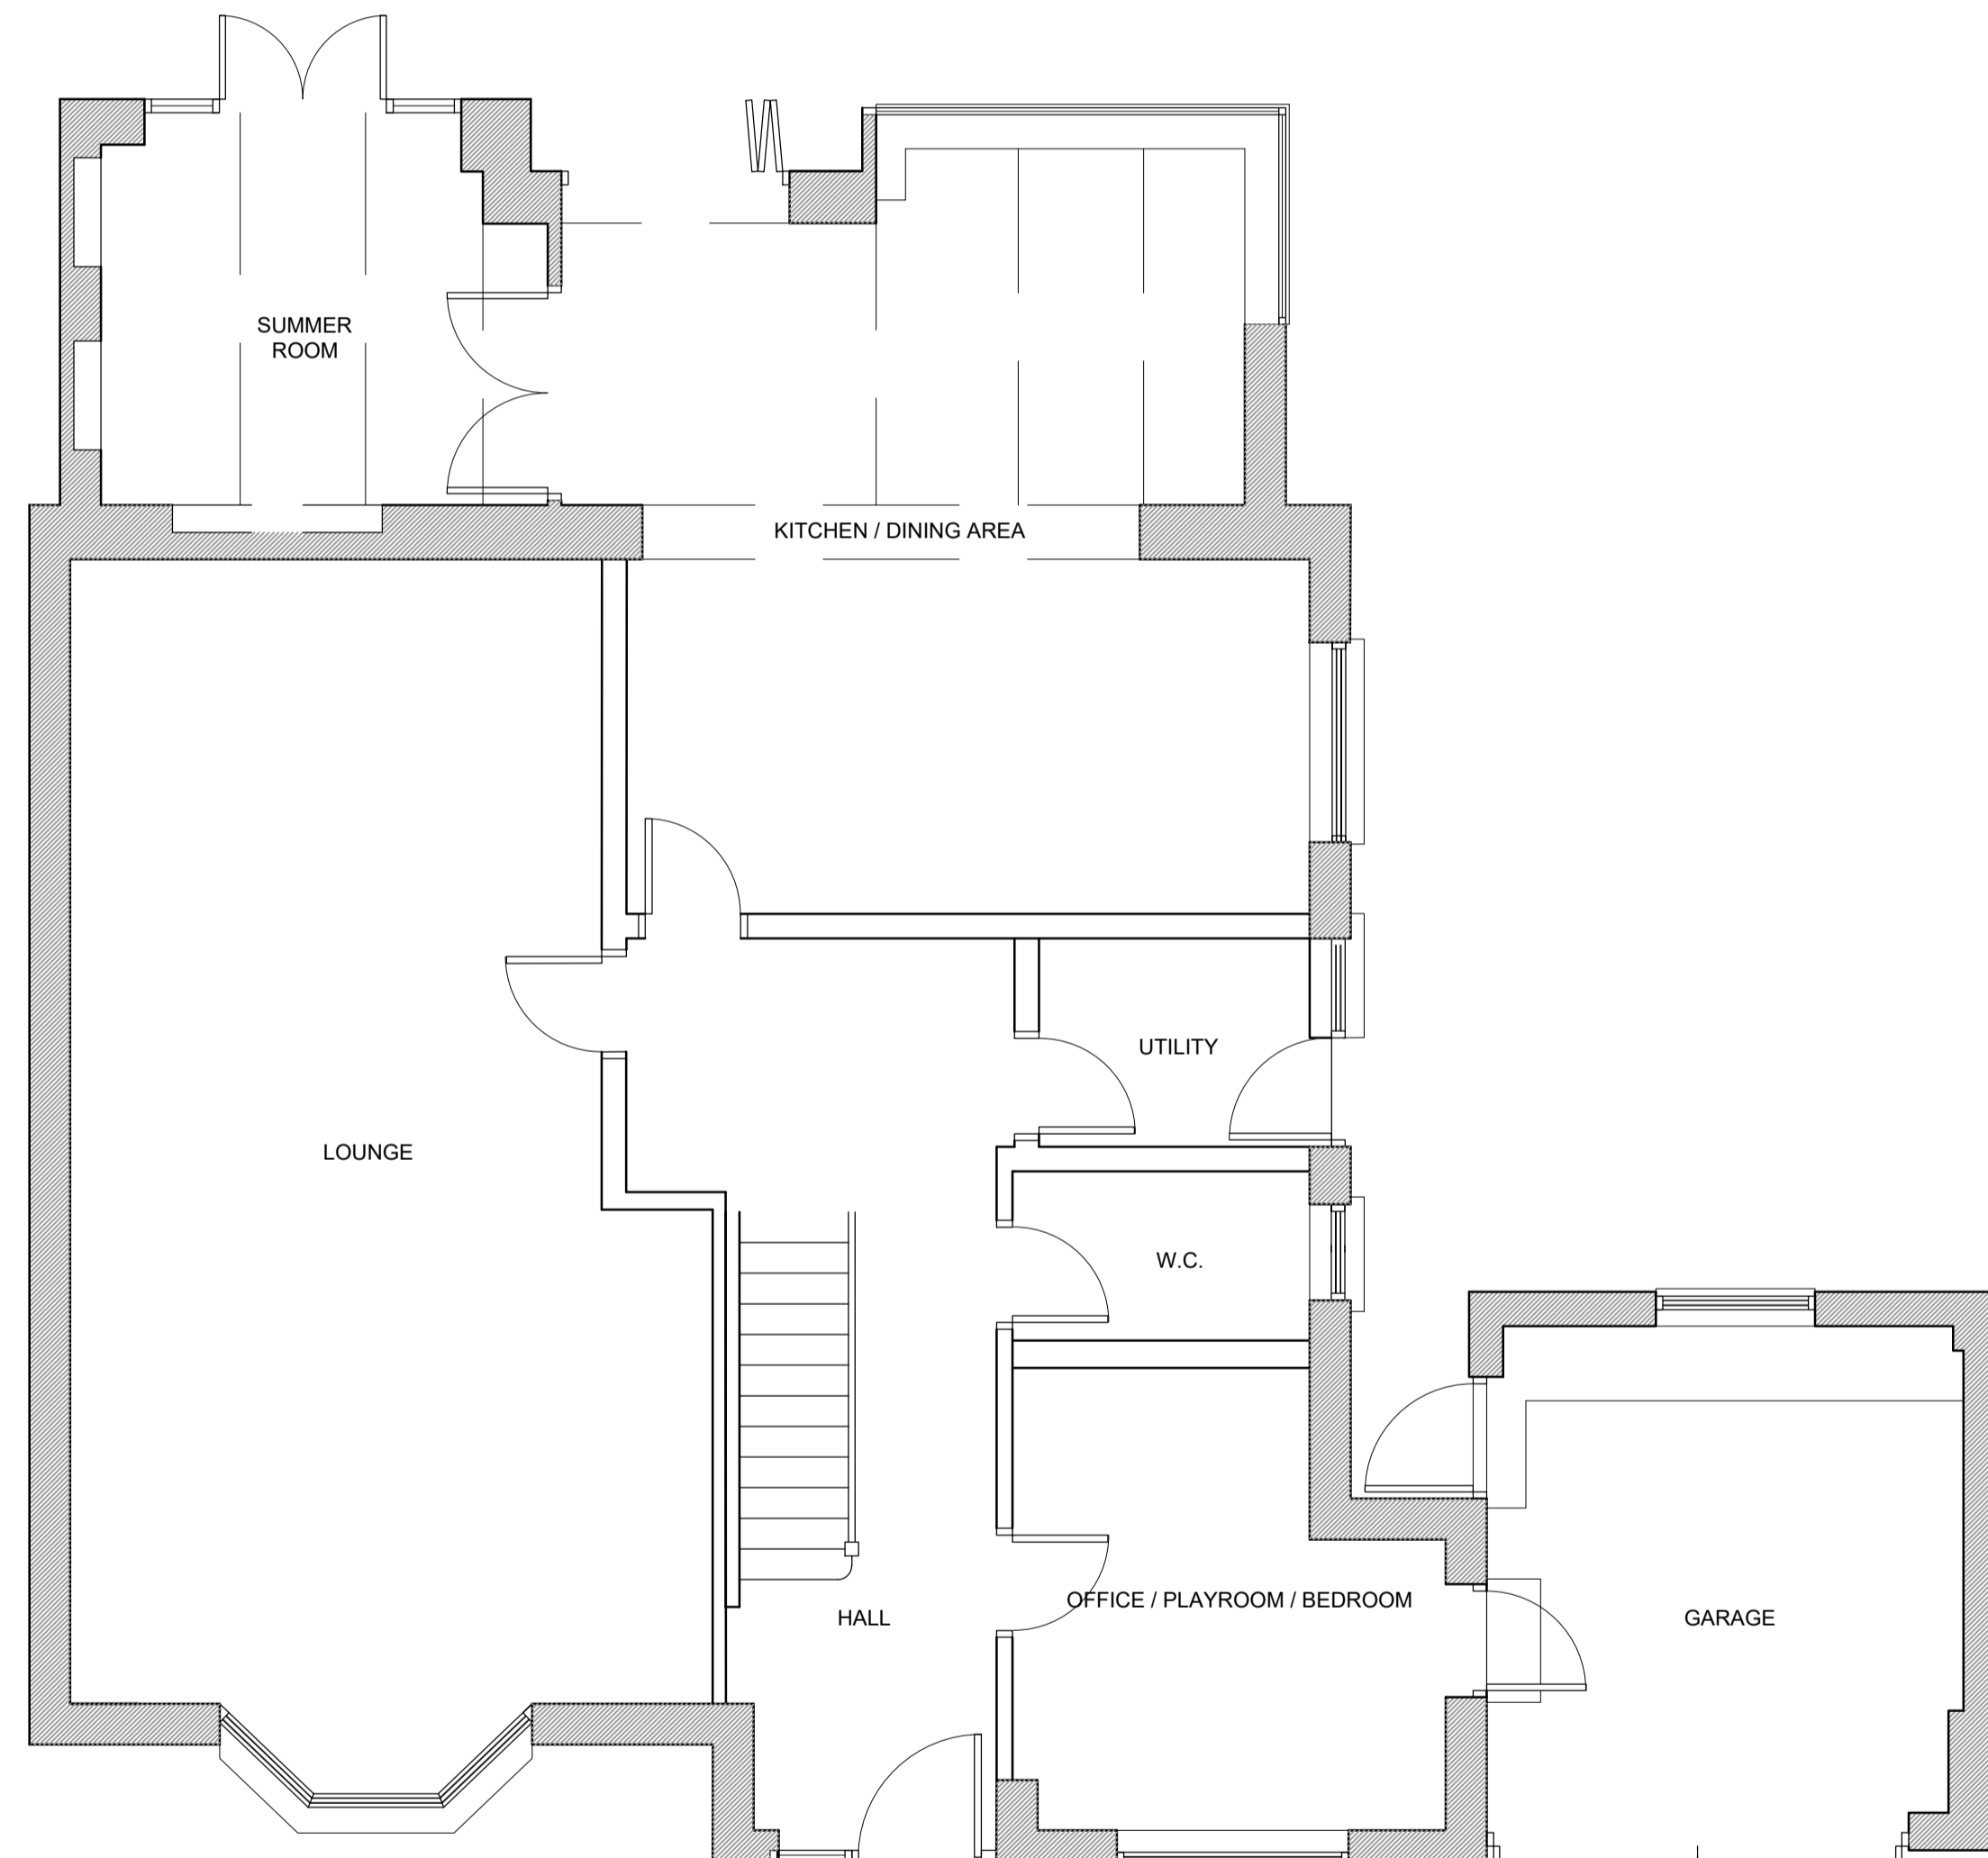

GROUND FLOOR PLAN AS EXISTING
(1:50)

LOWER LEVEL BELOW GROUND
DRIVEWAY TO GARAGE

SAFETY RAILINGS AND RETAINING
WALL TO LOWER LEVEL DRIVEWAY

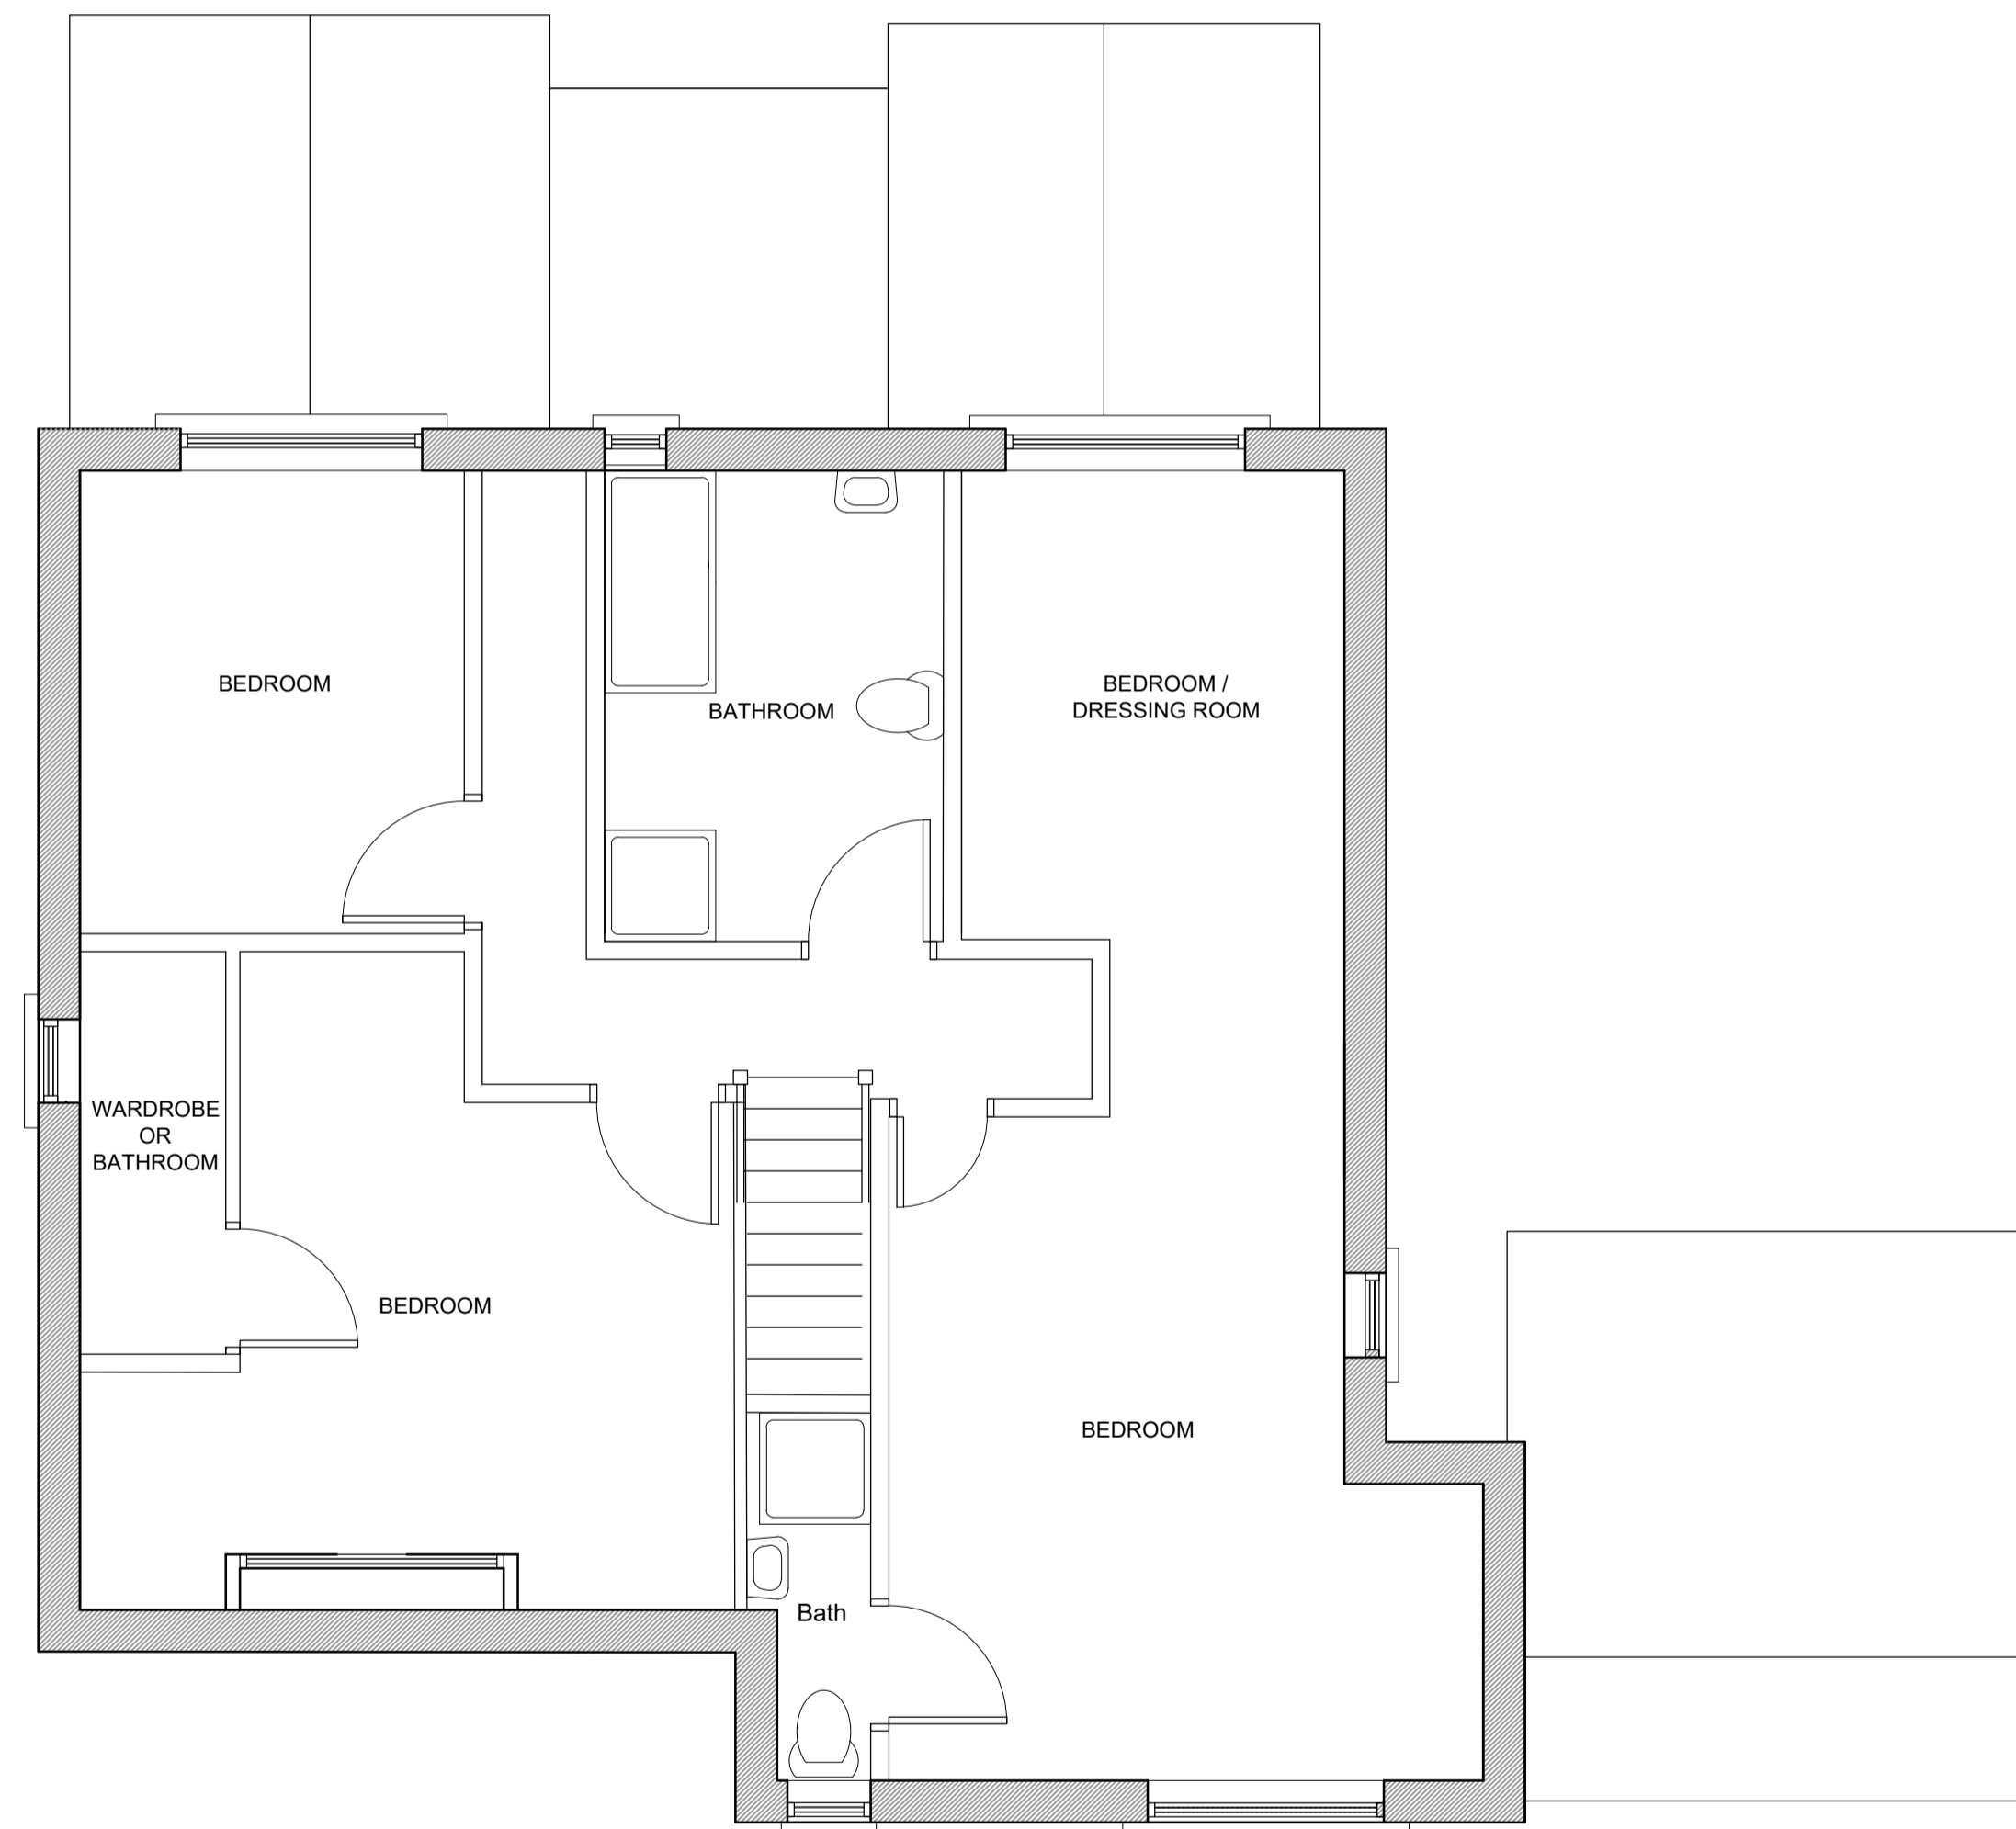

FIRST FLOOR PLAN AS EXISTING
(1:50)



REV.	DATE:	DESCRIPTION:
MIDLANDS BUILDING CONSULTANCY		
PROPOSED LOFT CONVERSION AND DRIVEWAY EXTENSION; 1A SANDERLING RISE, BURNTWOOD, WS7 9NZ		
DRAWING TITLE: EXISTING PLANS AND ELEVATIONS		
DATE:	Jan '21	SCALES: 1:50 & 1:100 @ A1
DRAWN:		DRG No.: 9999-003-01
CHECKED:		REV: