
 


# CARTERSFIELD LANE SITE PLAN

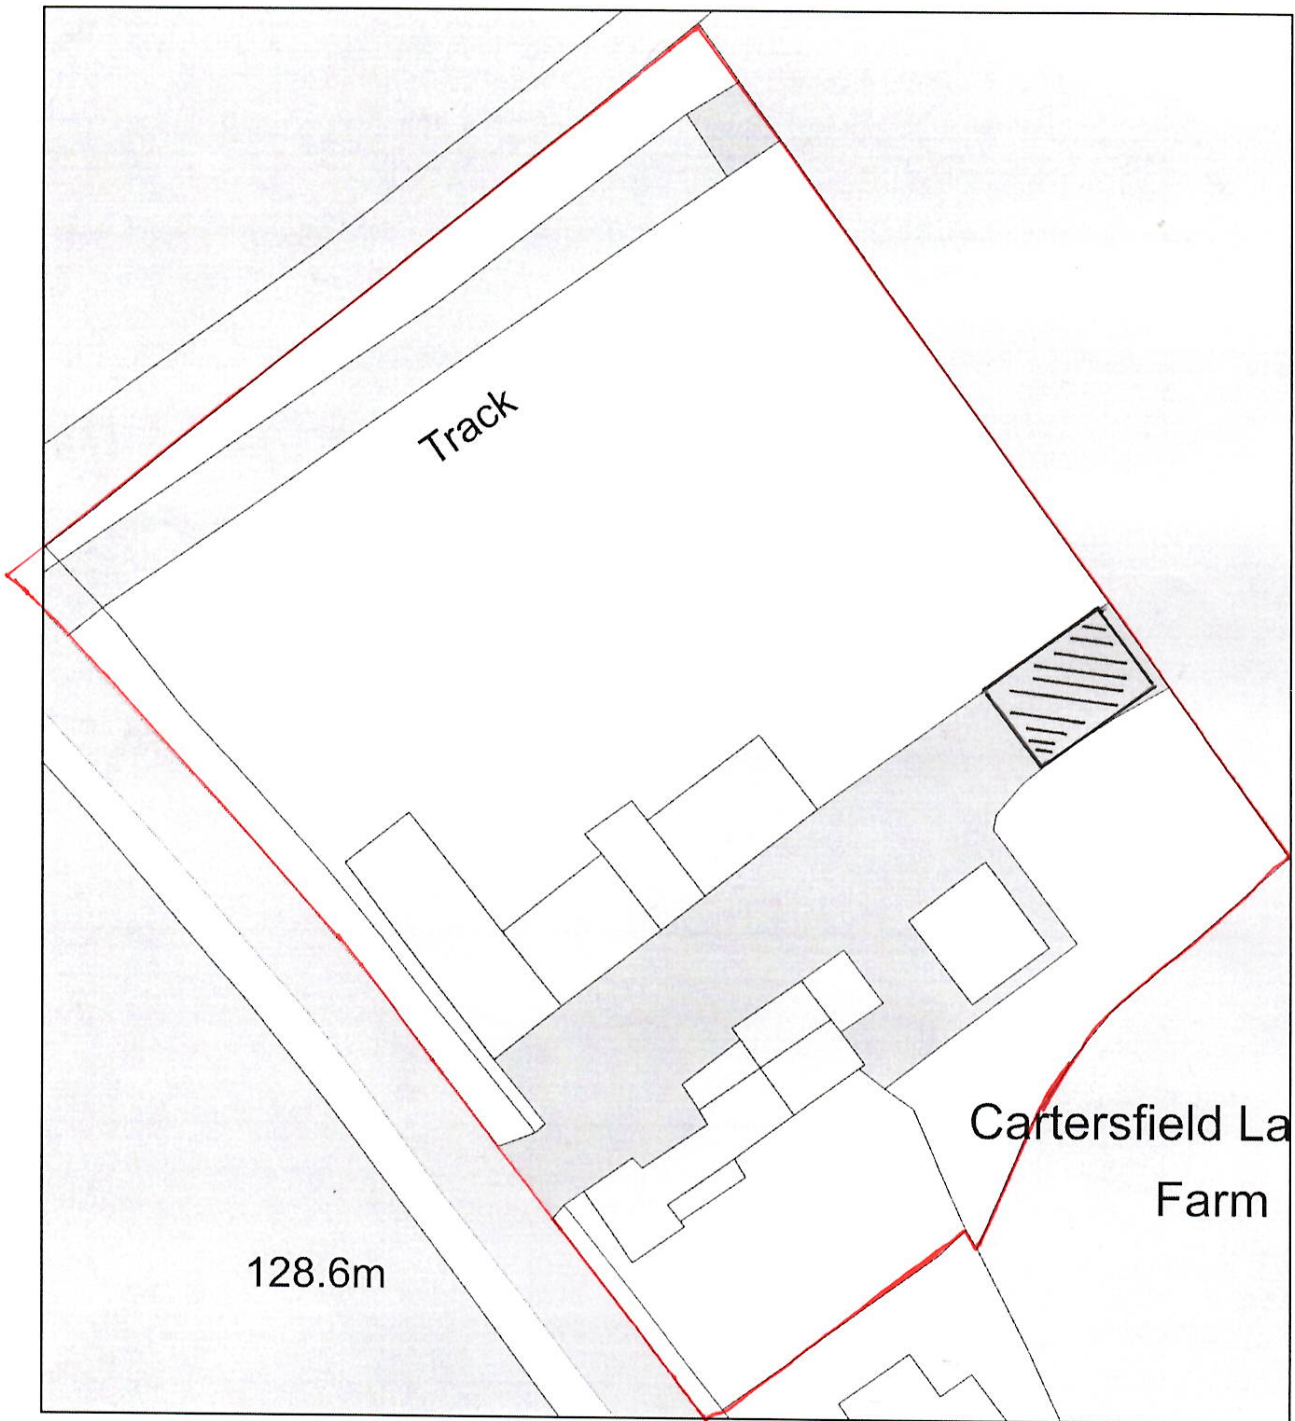

Plan Produced for: T MAHMOOD  
Date Produced: 22 Jun 2020  
Plan Reference Number: TQRQM20174170035682  
Scale: 1:500 @ A4