




OUTBUILDING 2

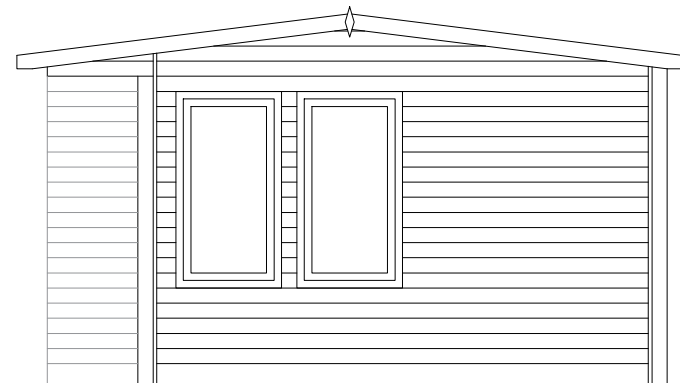


NORTH-EAST ELEVATION
scale 1:50@A3

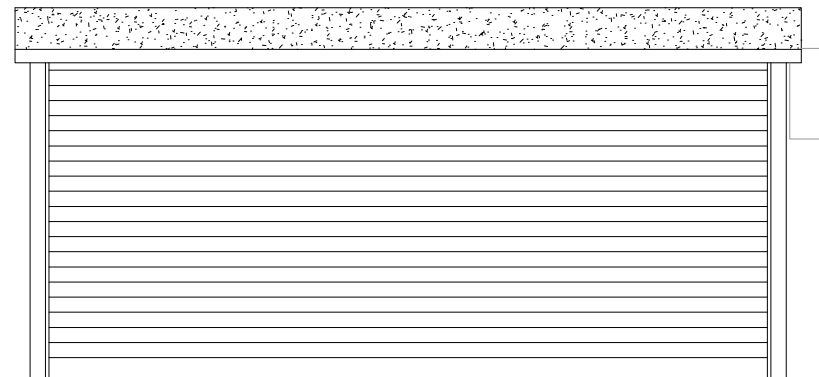


NORTH-WEST ELEVATION
scale 1:50@A3

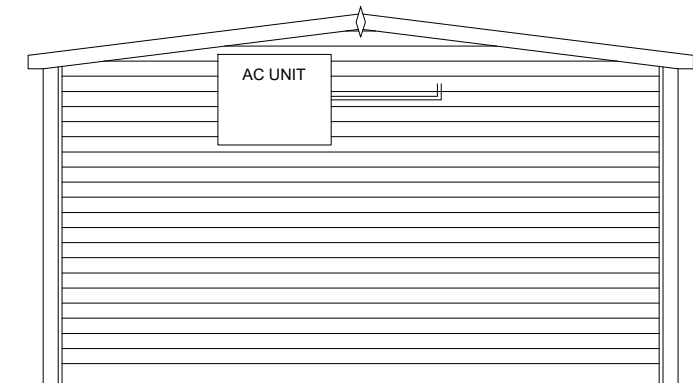

SOUTH-WEST ELEVATION
scale 1:50@A3

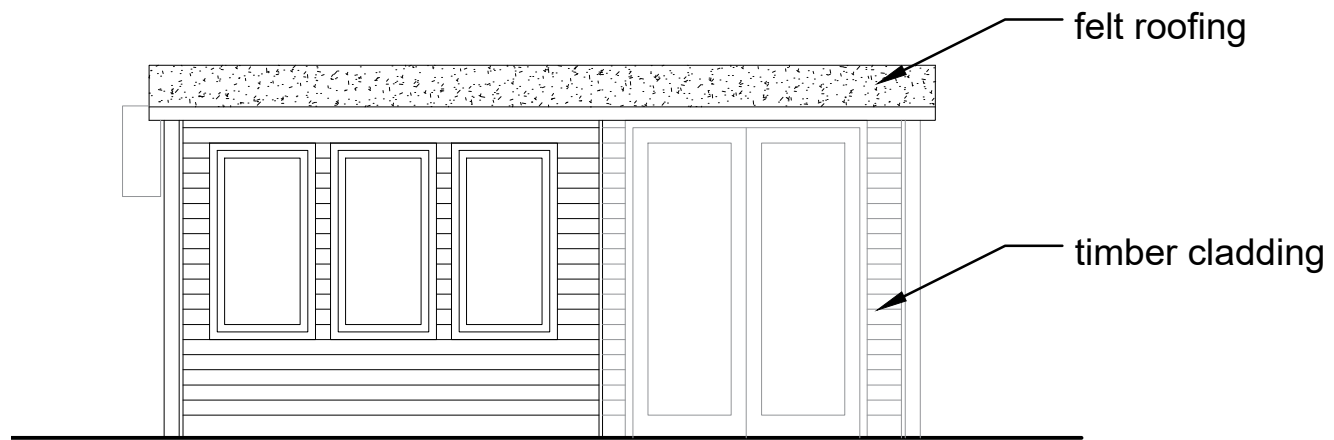

SOUTH-EAST ELEVATION
scale 1:50@A3

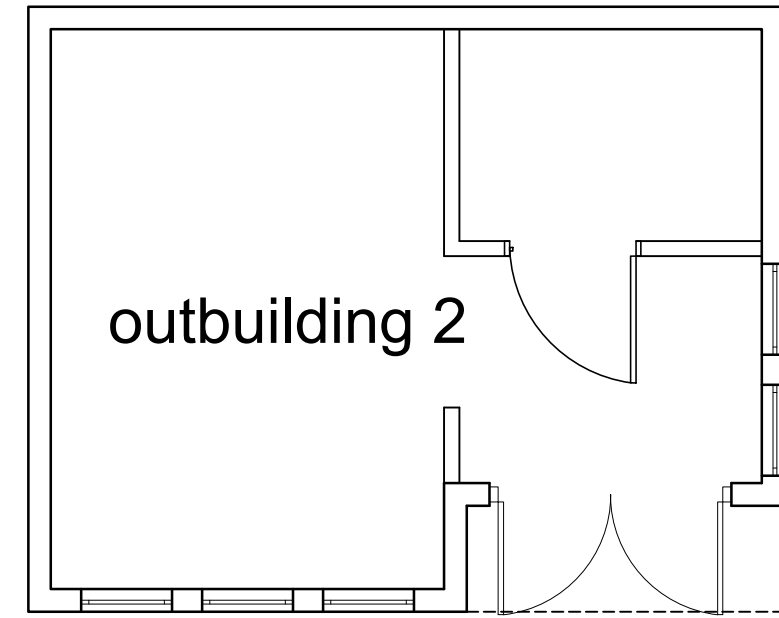

FLOOR PLAN
scale 1:50@A3

<p>THIS DRAWING IS COPYRIGHT © Western Design Ltd 2021</p> <p>REPRODUCING THESE DRAWINGS BY PRINTING OR COPYING MAY LEAD TO ERRORS, PLEASE REFER TO SCALE BAR. DO NOT SCALE OFF THESE DRAWINGS FOR CONSTRUCTION PURPOSES. IF ANY DISCREPANCIES ARE FOUND, PLEASE CONTACT WESTERN DESIGN ARCHITECTS IMMEDIATELY.</p> <p>DESIGNERS RISK ASSESSMENT- HEALTH AND SAFETY THE CONSTRUCTION (DESIGN AND MANAGEMENT) REGULATIONS 2015</p> <p>Where appropriate, for significant hazards specific to the project please refer to drawing CDM01</p>	REV.	DETAILS	BY	CKD	DATE		CLIENT	Mr P Cheal	DATE	23/09/2020	DRAWN BY	NY	CHECKED BY	JT
							PROJECT	rear of Bubbles, 16 Salisbury Street, Fordingbridge	SCALE	1:50@A3	JOB NO.	2021029		
							DRAWING TITLE	PROPOSED outbuilding 2	DRAWING NO.	006	REVISION	-		
	PLANNING													