






KEY:

 NEW

 REMOVE

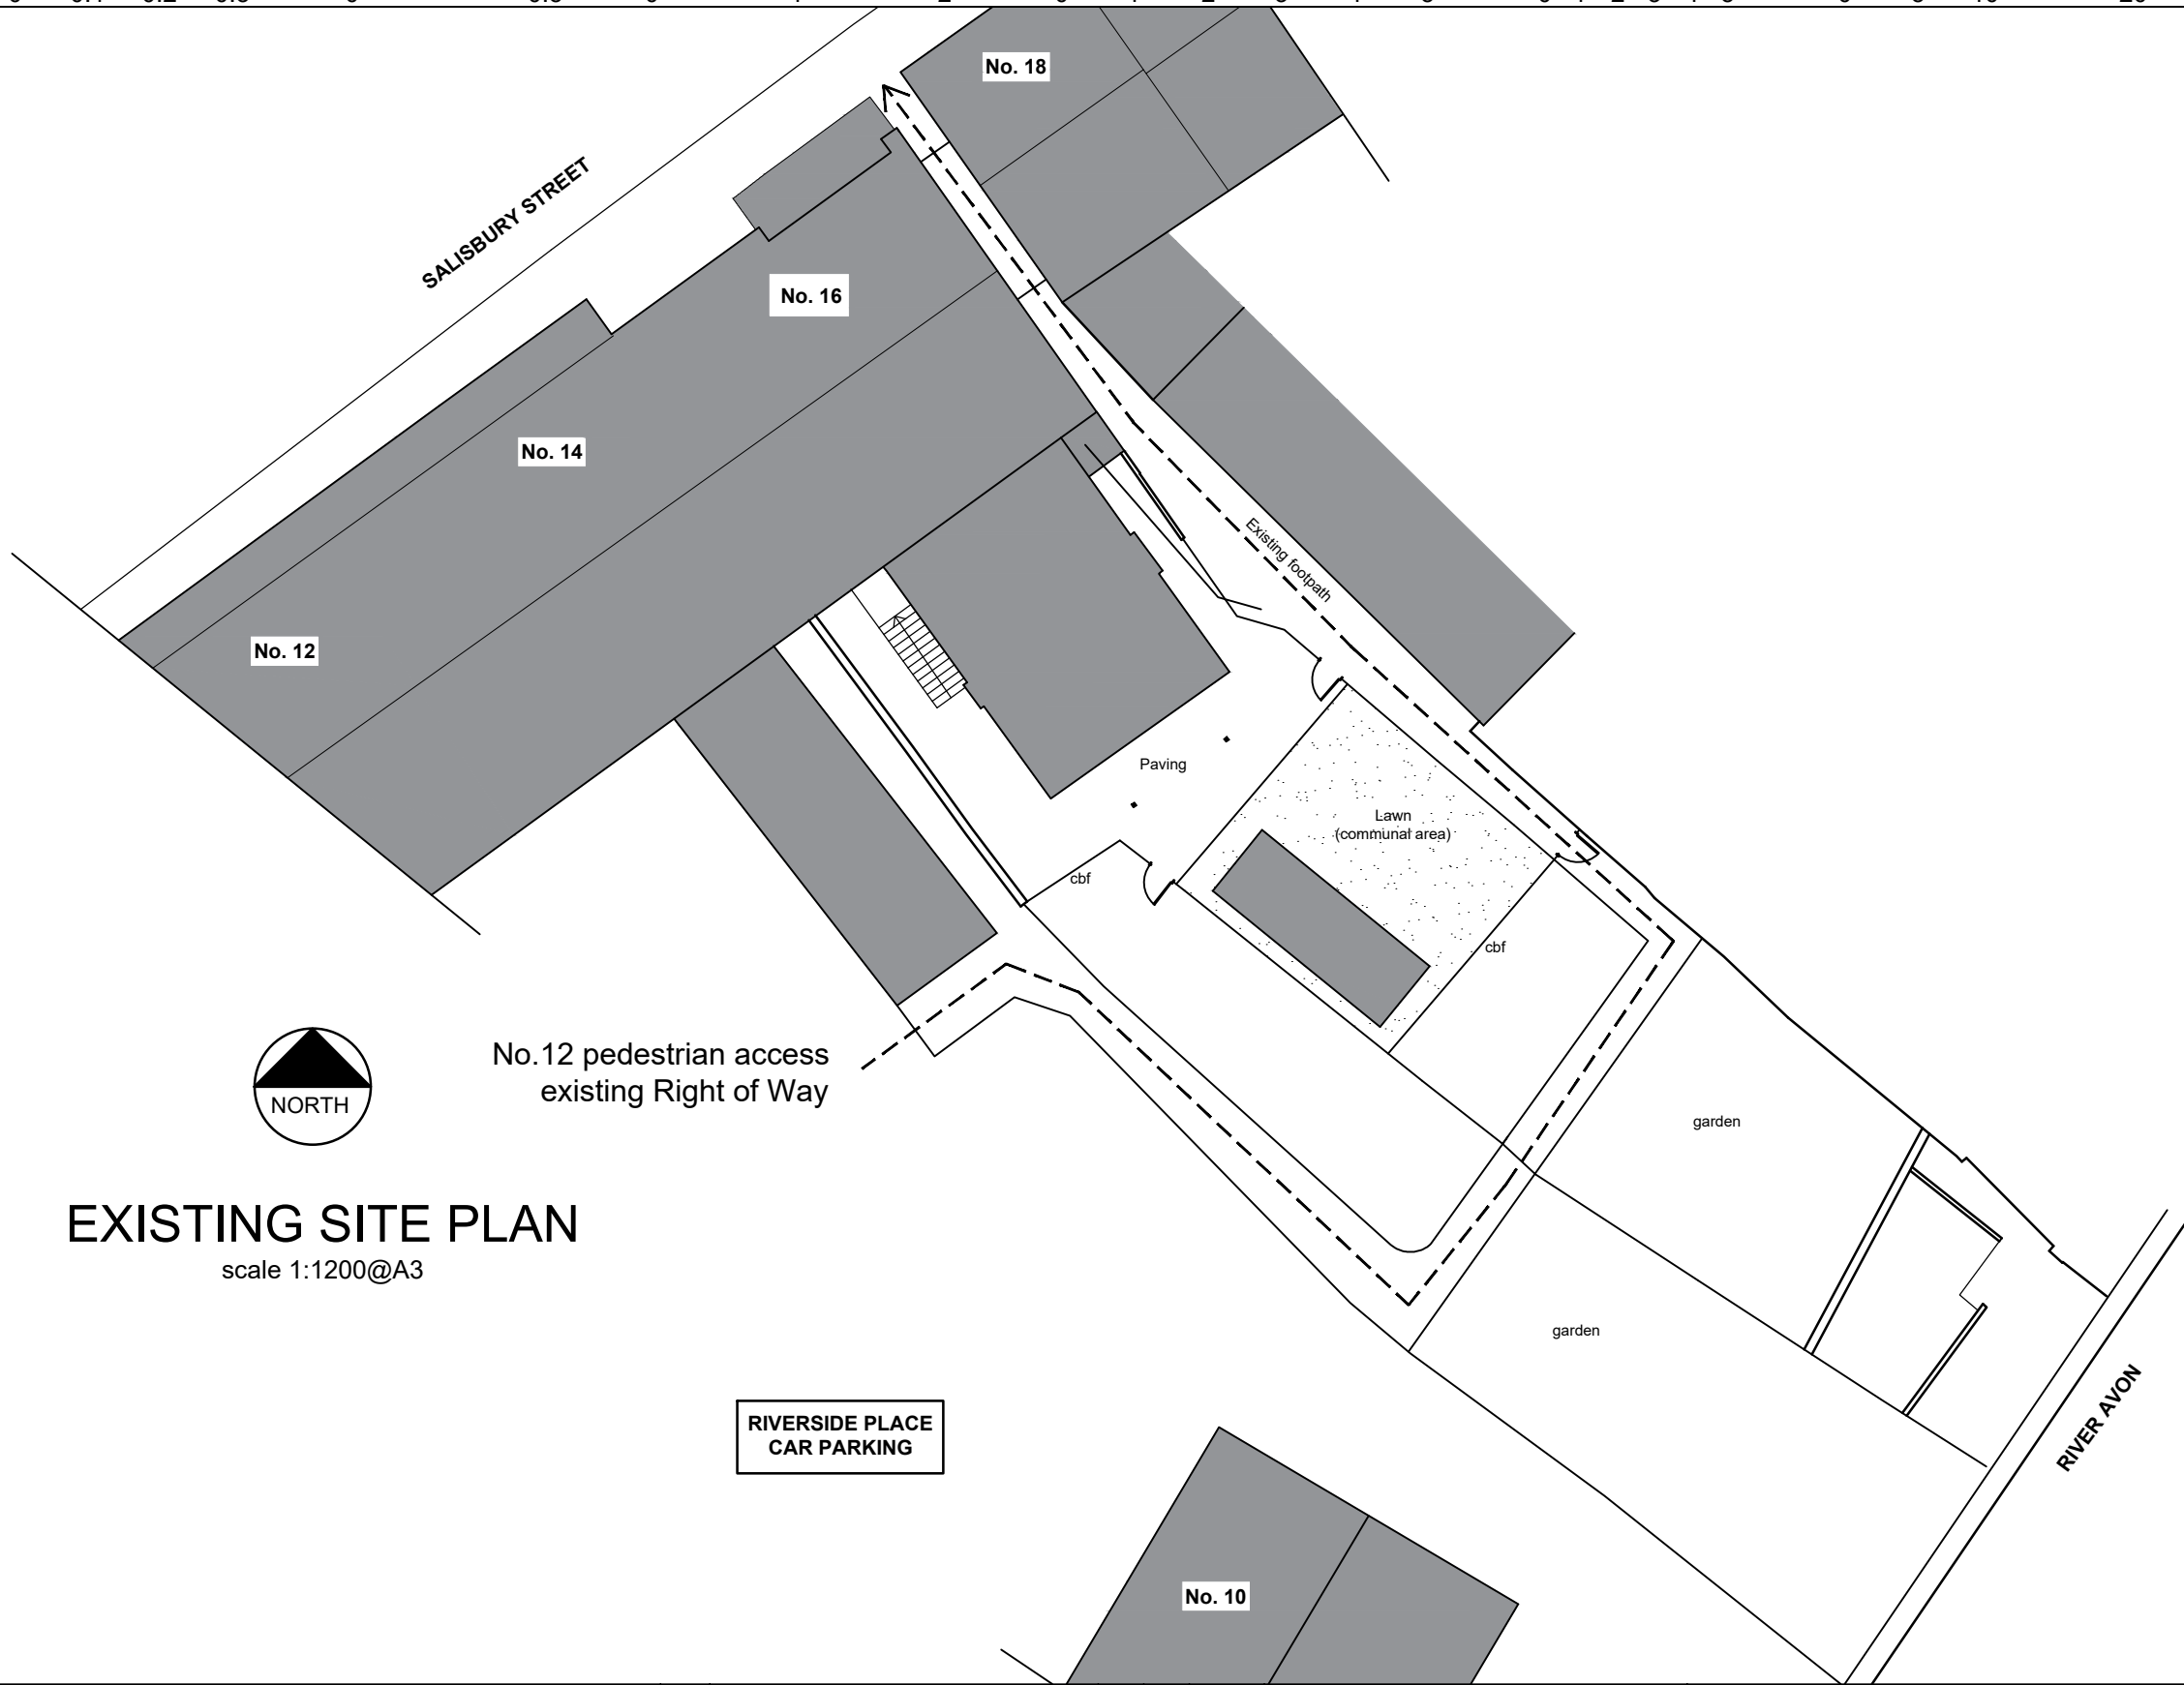

EXISTING SITE PLAN
scale 1:1200@A3

THIS DRAWING IS COPYRIGHT © Western Design Ltd 2021 REPRODUCING THESE DRAWINGS BY PRINTING OR COPYING MAY LEAD TO ERRORS, PLEASE REFER TO SCALE BAR. DO NOT SCALE OFF THESE DRAWINGS FOR CONSTRUCTION PURPOSES. IF ANY DISCREPANCIES ARE FOUND, PLEASE CONTACT WESTERN DESIGN ARCHITECTS IMMEDIATELY. DESIGNERS RISK ASSESSMENT- HEALTH AND SAFETY THE CONSTRUCTION (DESIGN AND MANAGEMENT) REGULATIONS 2015 Where appropriate, for significant hazards specific to the project please refer to drawing CDM01	REV.	DETAILS	BY	CKD	DATE	 westerndesignarchitects.com Western Design Architects 12 The Granary, Hinton Business Park, Tarrant Hinton, Dorset, DT11 8JF T:01258 830675 E:info@westerndesign.co.uk	CLIENT	Mr P Cheal	DATE	23/09/2020	DRAWN BY	NY	CHECKED BY	JT	
							PROJECT	rear of Bubbles, 16 Salisbury Street, Fordingbridge	SCALE	Varies@A3	JOB NO. 2021029				
							DRAWING TITLE	EXISTING Site Plan	DRAWING NO.	002	REVISION -				

PLANNING