



FRONT ELEVATION.

SIDE ELEVATION.

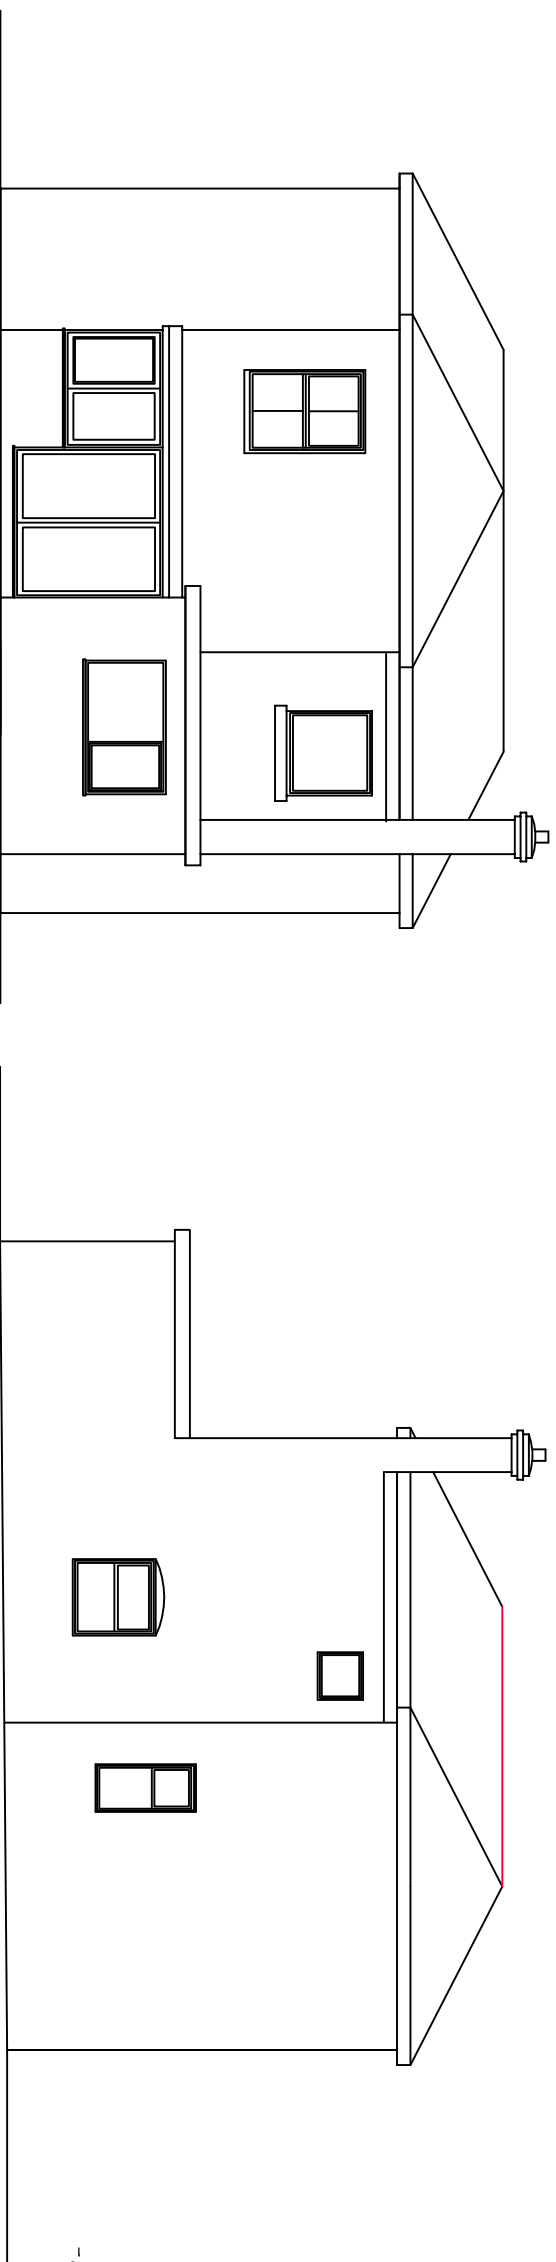

REAR ELEVATION.

SIDE ELEVATION.

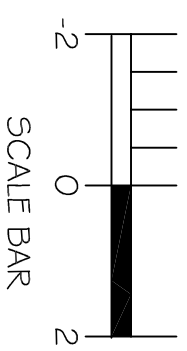

SCALE BAR

PLANNING

NOTES.
 All dimensions shown on this drawing are in millimetres.
 All dimensions shown on this drawing are to be checked on site before any construction work commences.
 This drawing is to be read in conjunction with drawing No JJ/O1/21/002 - 005

A		SCALE BAR ADDED		31/03/21		JIG		MR J JHUGROO		John Guard Architectural Draughtsman and Planning Consultant 11, SHEPHERDS HEY ROAD, CALMORE, TOTTON, SOUTHAMPTON SO40 2RD 07775 900790		DRAWN JIG		SCALE 1:100		DATE FEB 2021		SHEET No.		1023 No. JJ/O1/21		1:1 SCALE DRG No. JJ/O1/21/001		REV A	
REV		AMENDMENT		DATE		DRAWN		CHG		APP		CHECKED		SCALE @ A3		DATE		SHEET No.		1023 No.		1:1 SCALE DRG No.		REV	
DRAWING TITLE												EXISTING ELEVATIONS													