




**Schedule of Materials**  
 Roof: grey GRP or similar flat roof  
 Walls: facing brickwork to match existing  
 Windows/Doors/Rooflight: white timber/UPVC to match existing  
 RW Goods: black UPVC to match existing


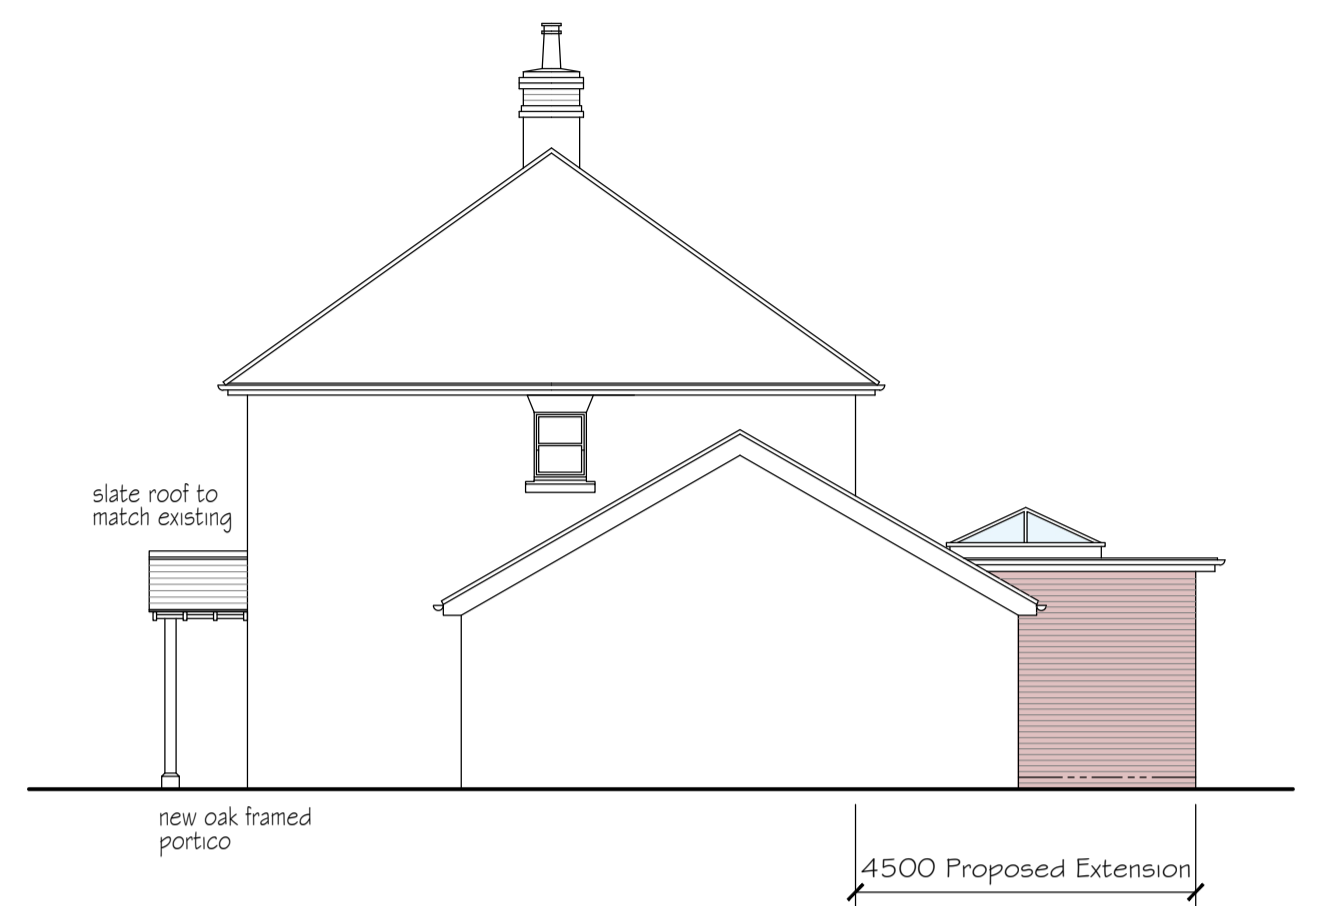


01 - PROPOSED NORTH ELEVATION


02 - PROPOSED WEST ELEVATION

03 - PROPOSED SOUTH ELEVATION


04 - PROPOSED EAST ELEVATION

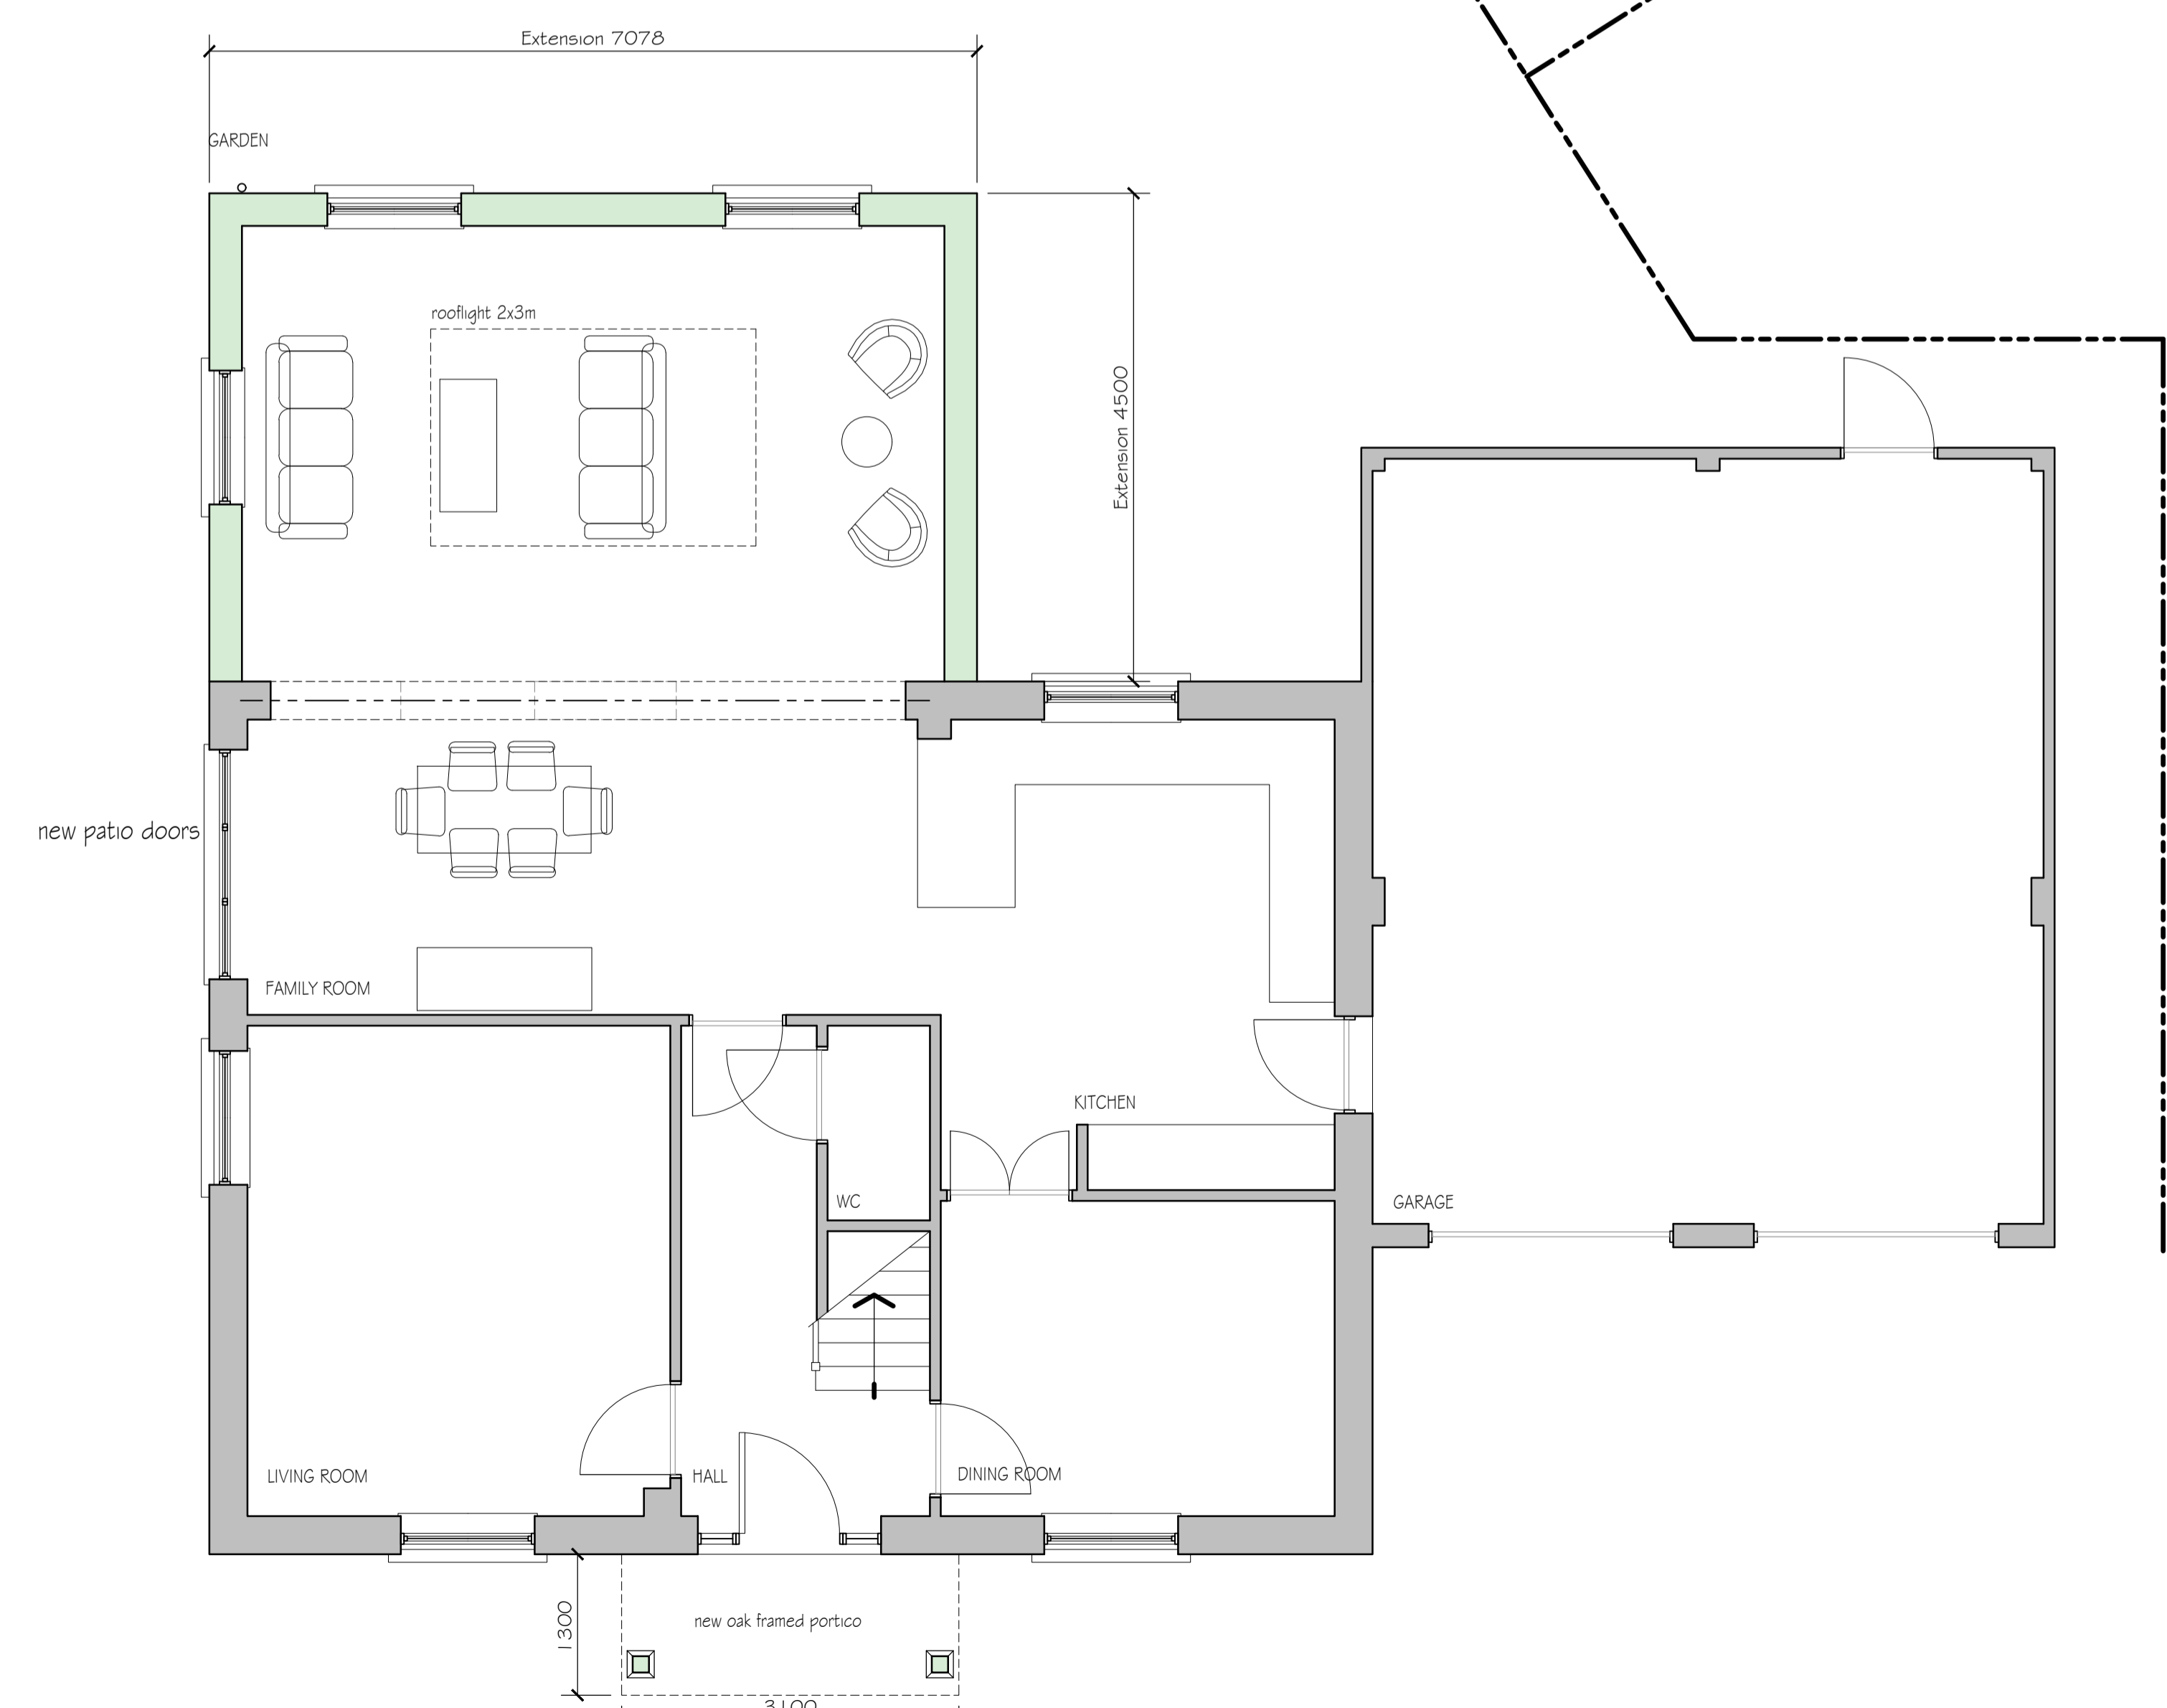 

05 - PROPOSED GROUND FLOOR PLAN

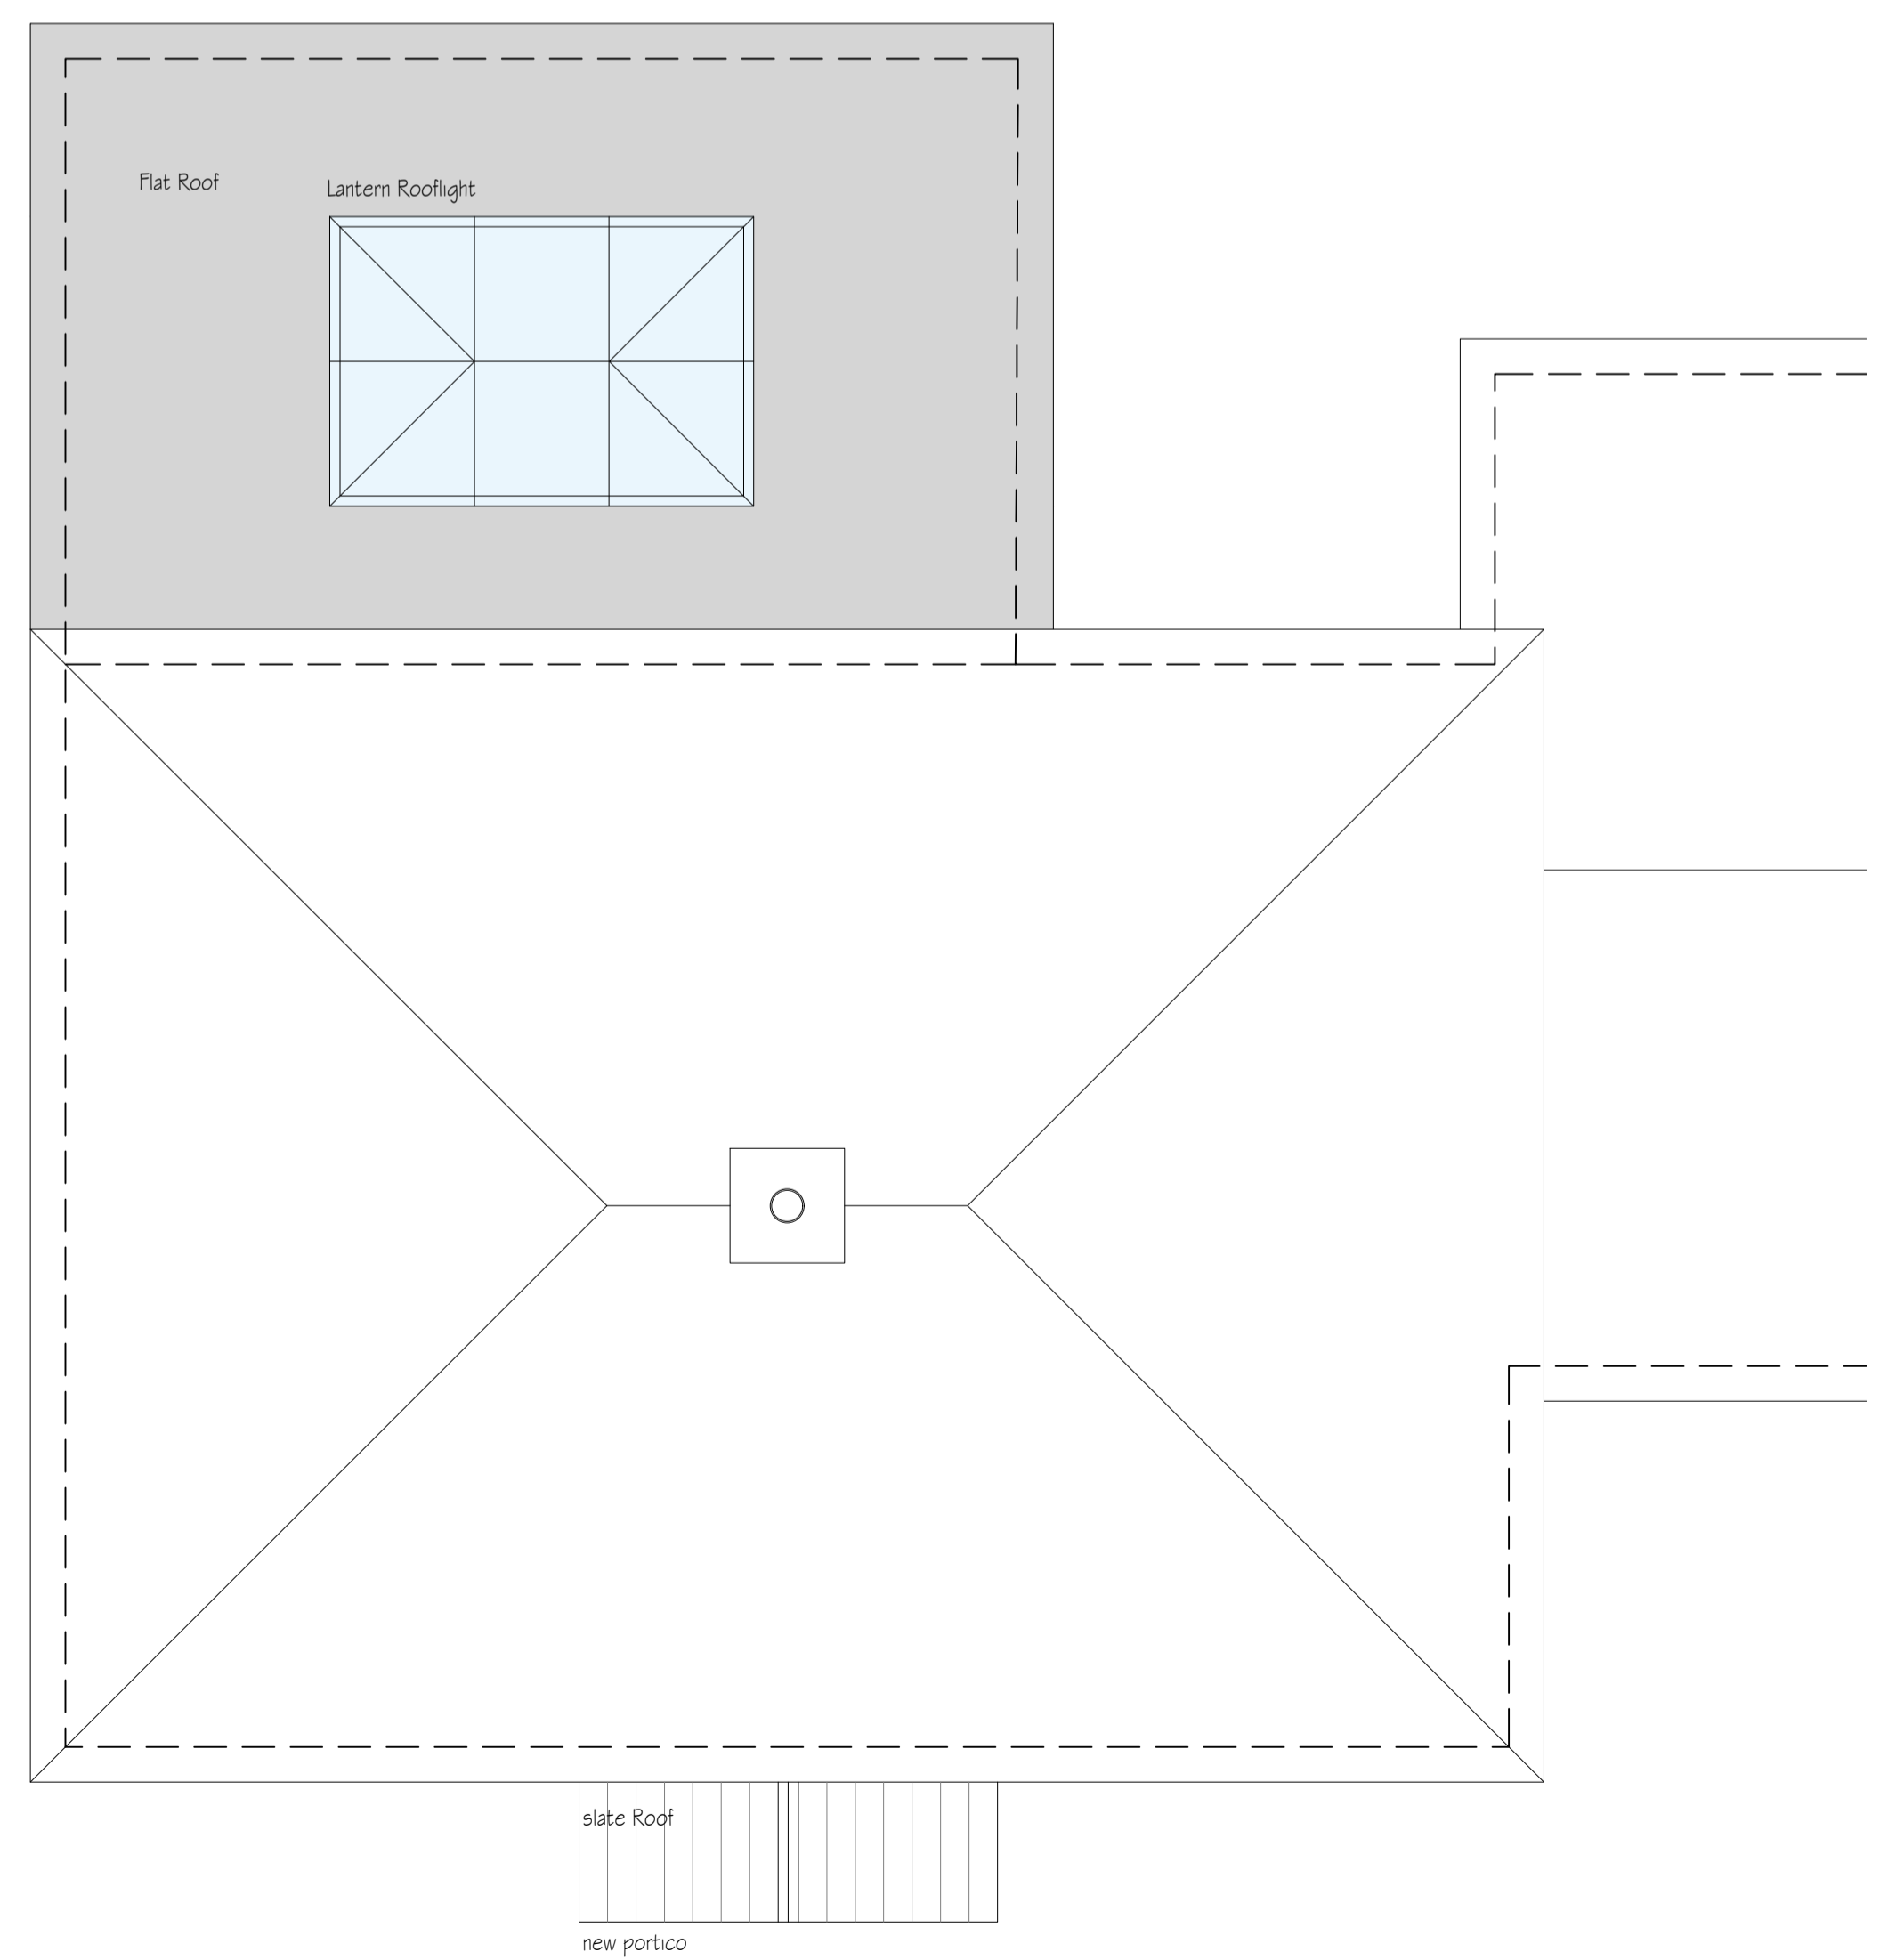

06 - PROPOSED ROOF PLAN

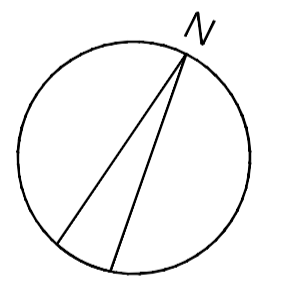

Client:  
 Simon and Laura Wellstead

**ARA**

Project:  
 15 Somerset Fields  
 Bentley  
 Proposed Rear Extension

Drawing Title:  
 Proposed Option 2 Flat Roof  
 Plan  
 Elevations

Scale @ A1: 1:50, 1:100 Date: Feb 2021

Job No: 2101 Stage: Drawing No: PL 102 Rev: \_\_\_\_\_

Issue Status:  
 Construction  Preliminary   
 Information  Approval   
 Tender