





01 - EXISTING NORTH ELEVATION

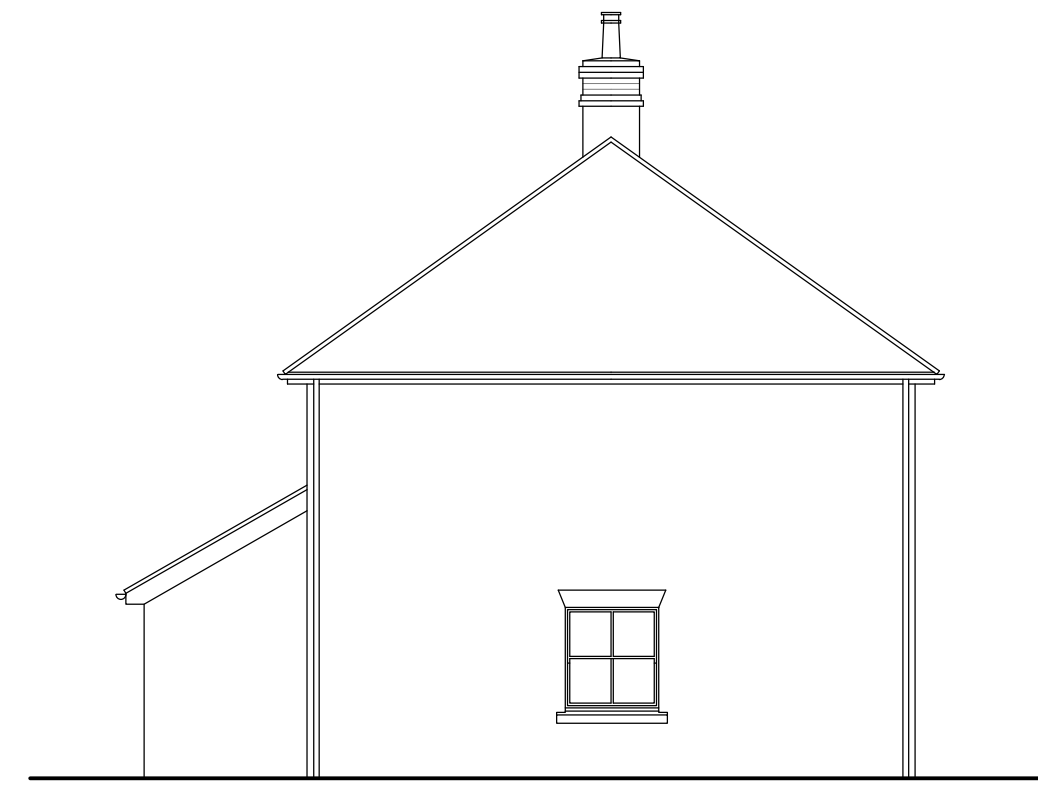



02 - EXISTING WEST ELEVATION




03 - EXISTING SOUTH ELEVATION

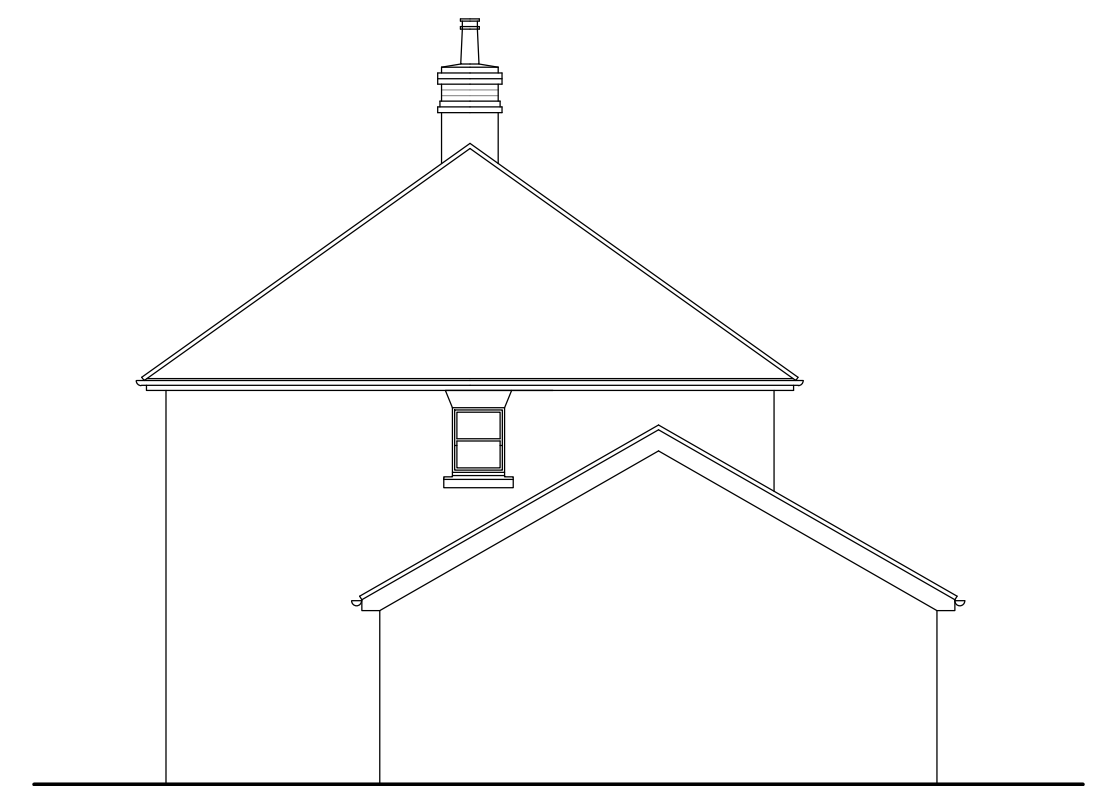

04 - EXISTING EAST ELEVATION

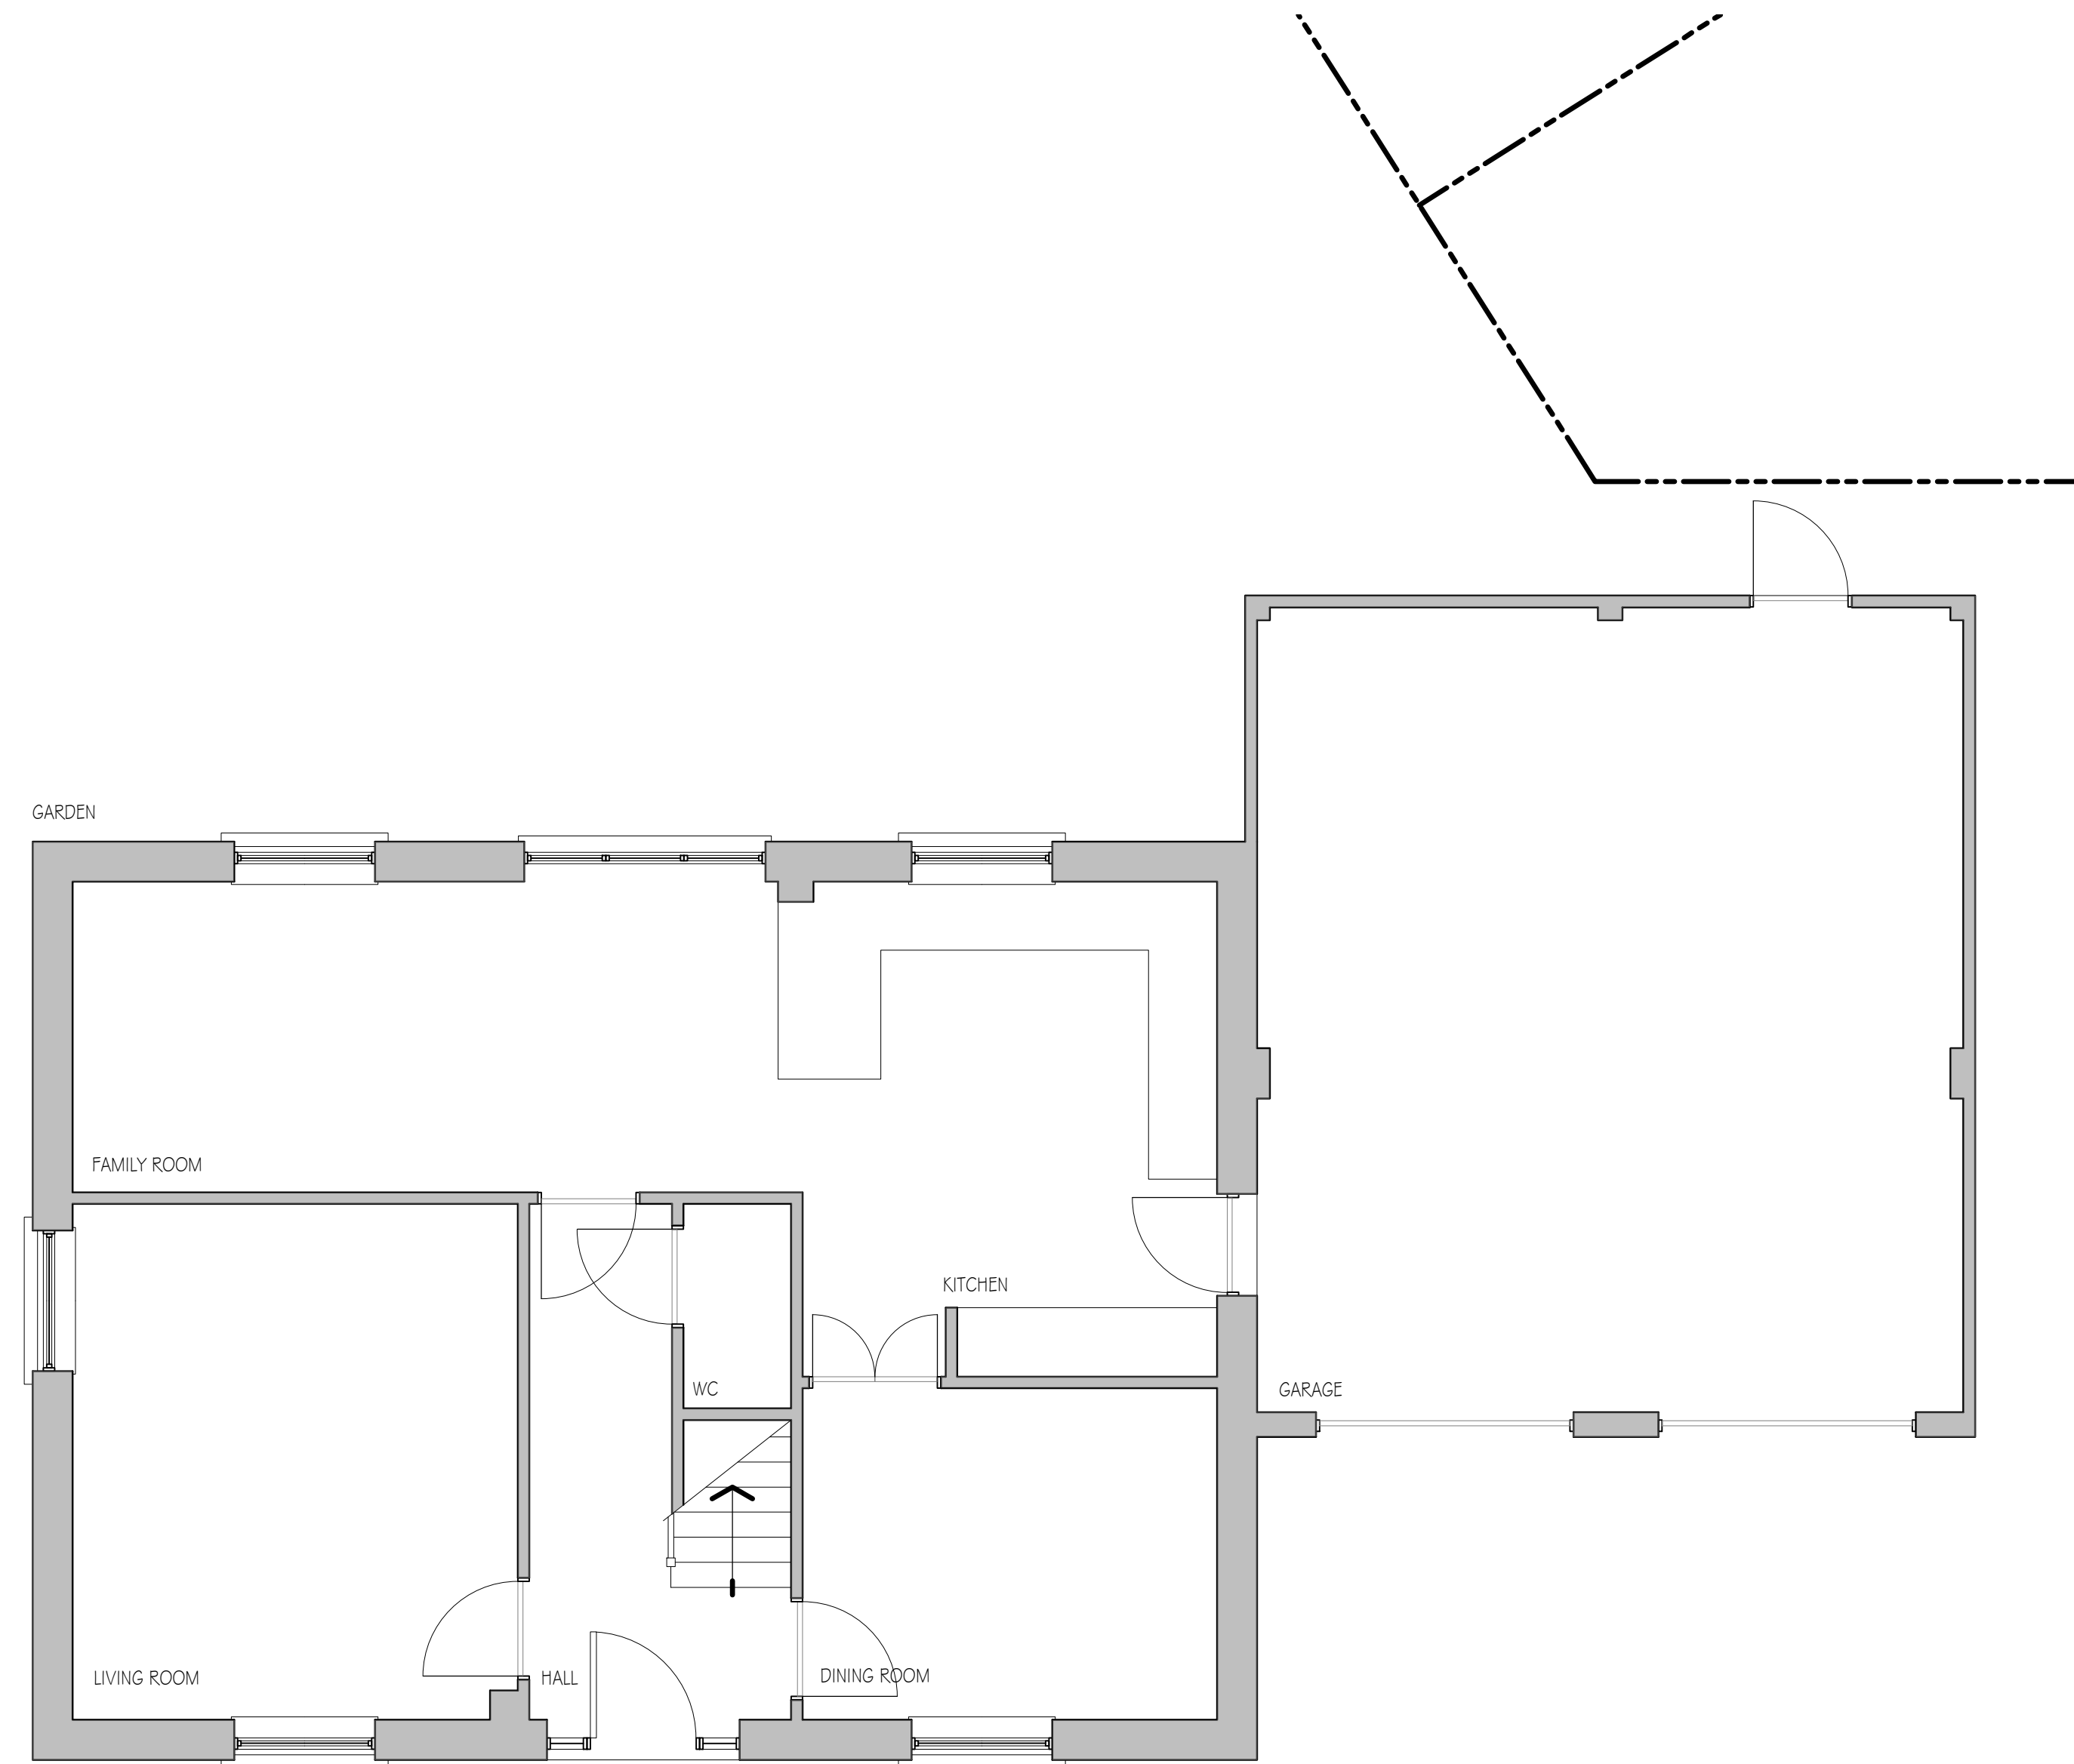 

05 - EXISTING GROUND FLOOR PLAN

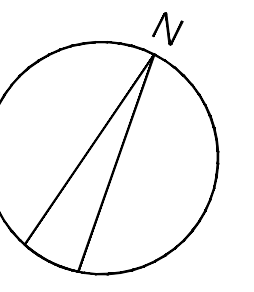

Client:
Simon and Laura Wellstead



Project:
15 Somerset Fields
Bentley
Proposed Rear Extension

Drawing Title:
Existing
Plan
Elevations

Scale @ A1: 1:50, 1:100 Date: Feb 2021

Job No: 2101 Stage: Drawing No: PL 101 Rev:

Issue Status:
Construction Preliminary
Information Approval
Tender

Architecture Studio ARA