



THIS DRAWING MUST NOT BE USED FOR CONSTRUCTION PURPOSES

**COPYRIGHT AND CONFIDENTIAL INFORMATION**  
 The copyright of this confidential document and all information contained in it is owned by EB CAD Services. This document and all information in it are not to be made available to the public or to anyone else (whether in the United Kingdom or elsewhere), by written or oral description, or by use, or in any other way, unless by prior written authority from the copyright owner.  
 The principle points of construction only are illustrated. Layout and dimensions are subject to confirmation and detailed design.

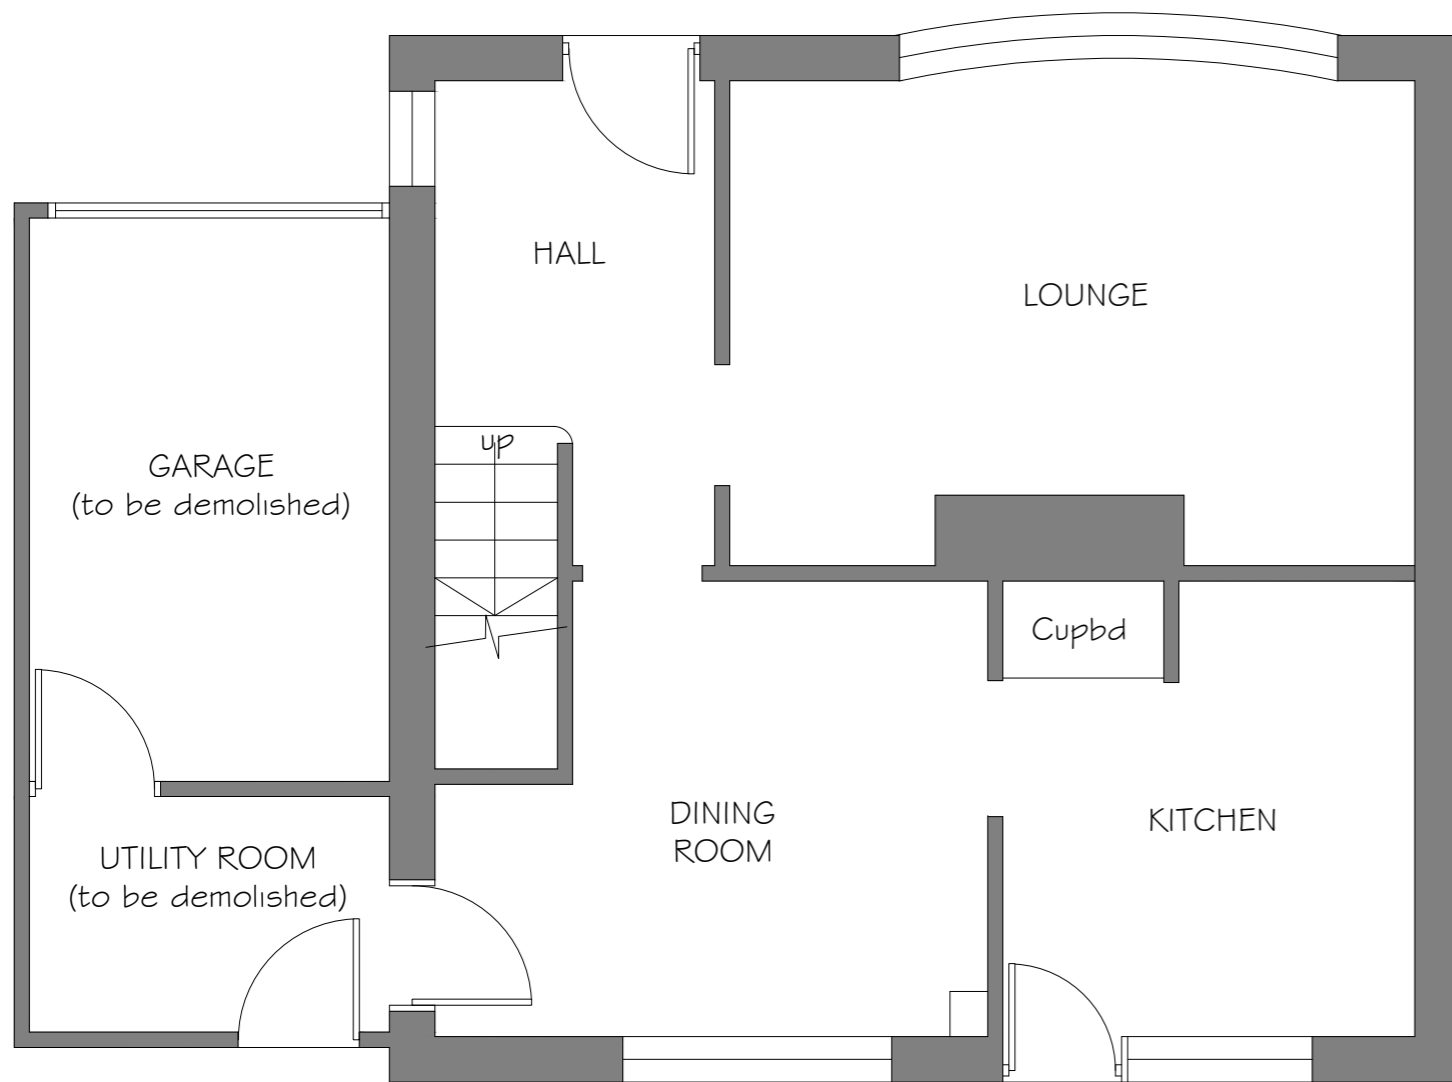

EXISTING GROUND FLOOR PLAN

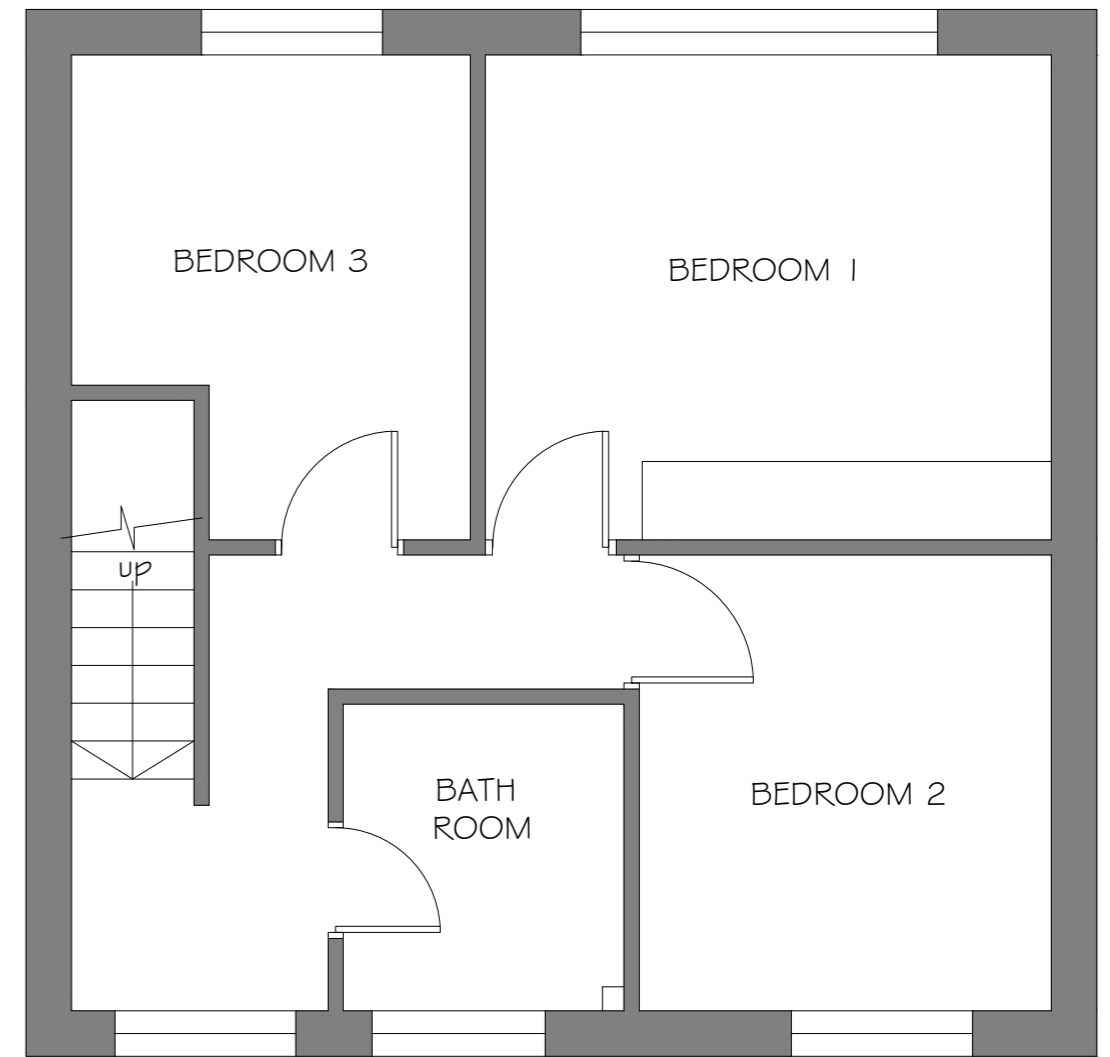

EXISTING FIRST FLOOR PLAN

M 1:50



Drawing status:  
**BUILDING CONTROL**

Rev.	Description	By	Date
A			
B			
C			
D			
E			
F			
G			
H			

Drawn	Date	Name	PROPOSED SIDE AND REAR EXTENSION 19 SCHOOL DRIVE, NEWTON LONGVILLE MK17 0DD
	20.09.2018	EB	
Approved			

EB CAD SERVICES 1 THE WILLOWS, EDLESBOROUGH, LU6 2JH Tel: 01525 220 510 www.ebcad.co.uk email: enquiries@ebcad.co.uk	DWG TITLE: EXISTING FLOOR PLANS	Scale: (A3) 1:50
	Dwg./File No. EB/19SD-02	Rev. -