



LOCATION PLAN SCALE 1:1250



SCALE BAR 1:1250

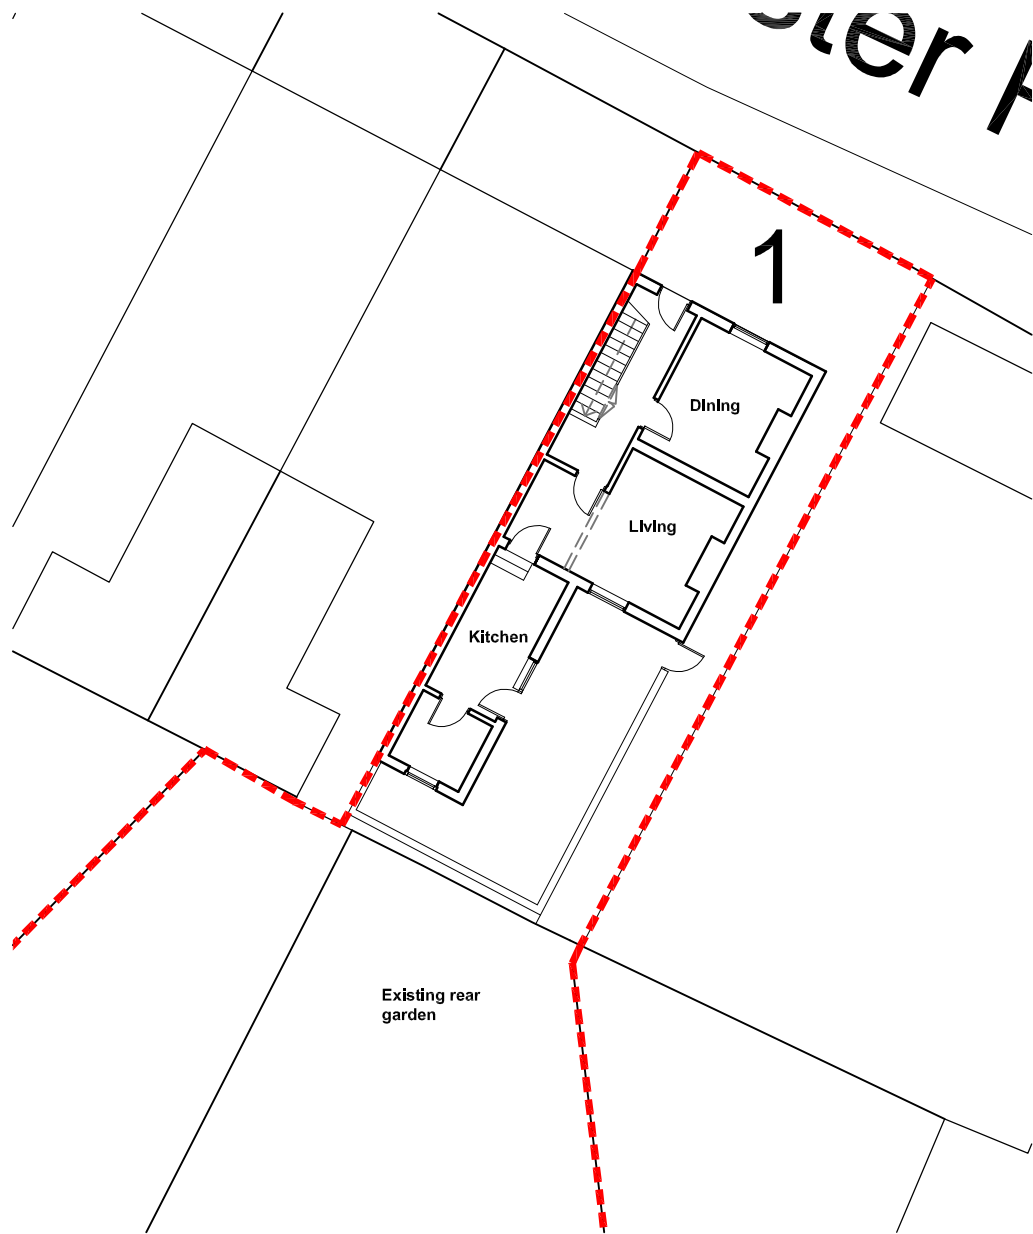

EXISTING SITE PLAN
SCALE 1:200

 

SCALE BAR 1:200

PROJECT	1 TUG COTTAGES, BROMSGROVE			DRWG	L01
				DATE	MAR 2021
DRAWING TITLE				SCALE @ A3	1:1250, 1:200
	LOCATION PLAN			REV	
		REV	DATE	AMENDMENT	