




This drawing is the property of ED Architecture LTD and can not be copied in any format or used for planning permission or building regulations permission without the written authority of ED Architecture LTD.

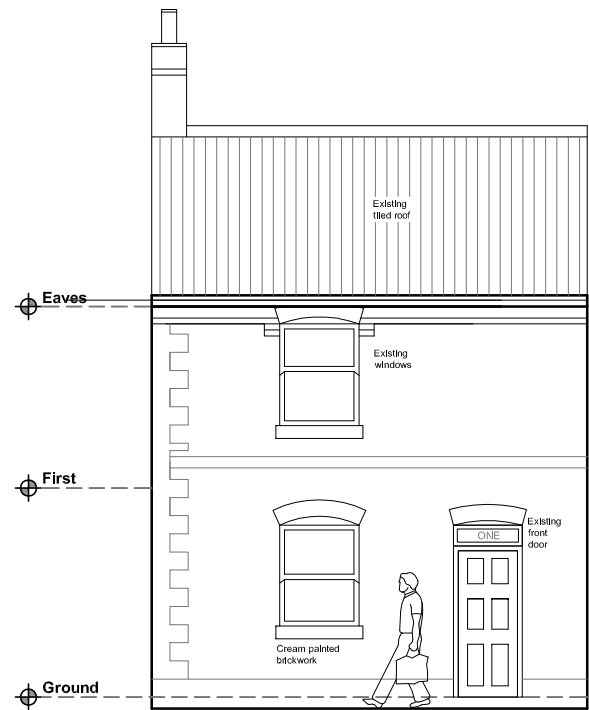


EXISTING FRONT ELEVATION
SCALE 1:100

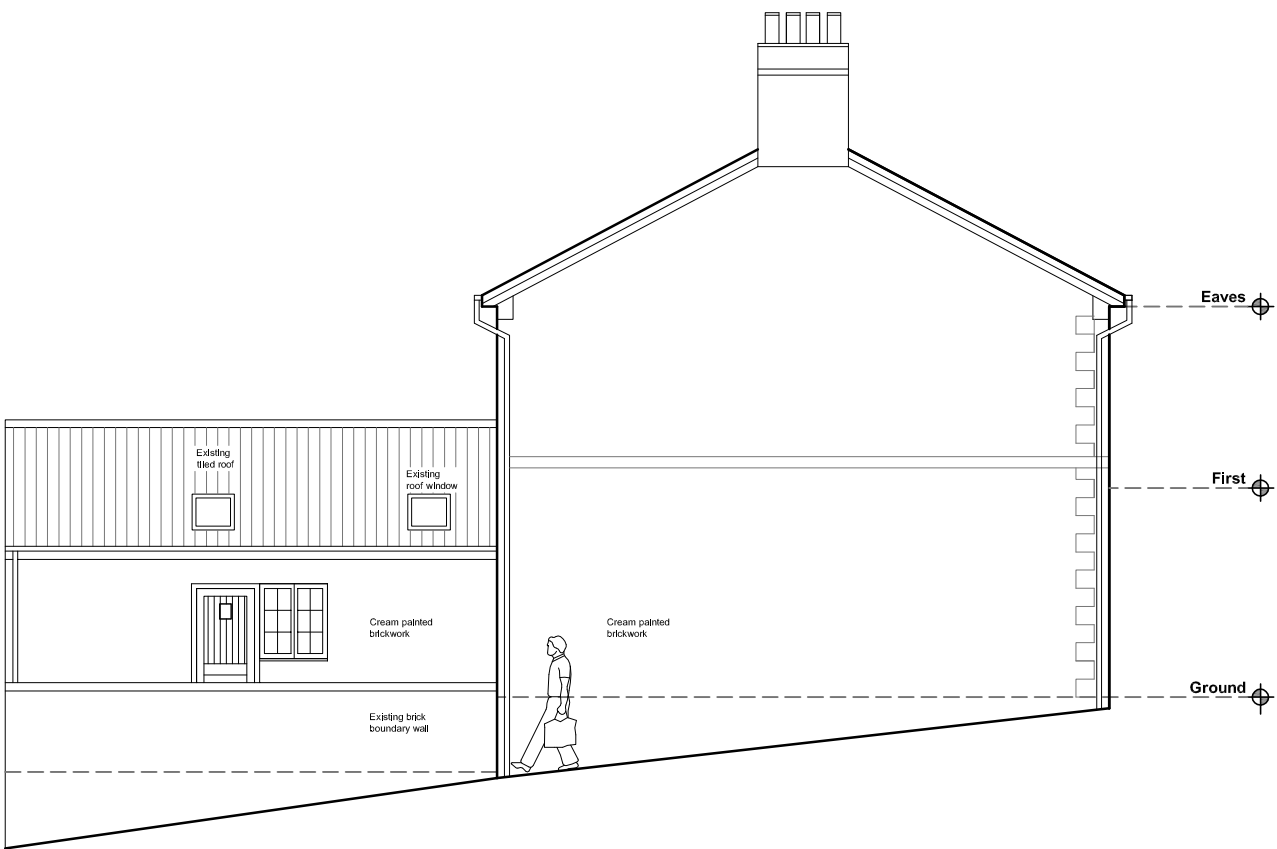

EXISTING SIDE ELEVATION
SCALE 1:100

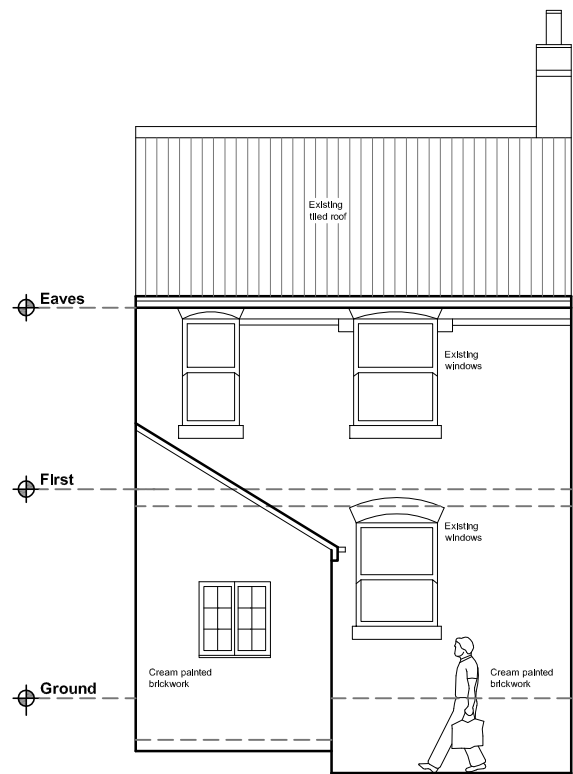

EXISTING REAR ELEVATION
SCALE 1:100

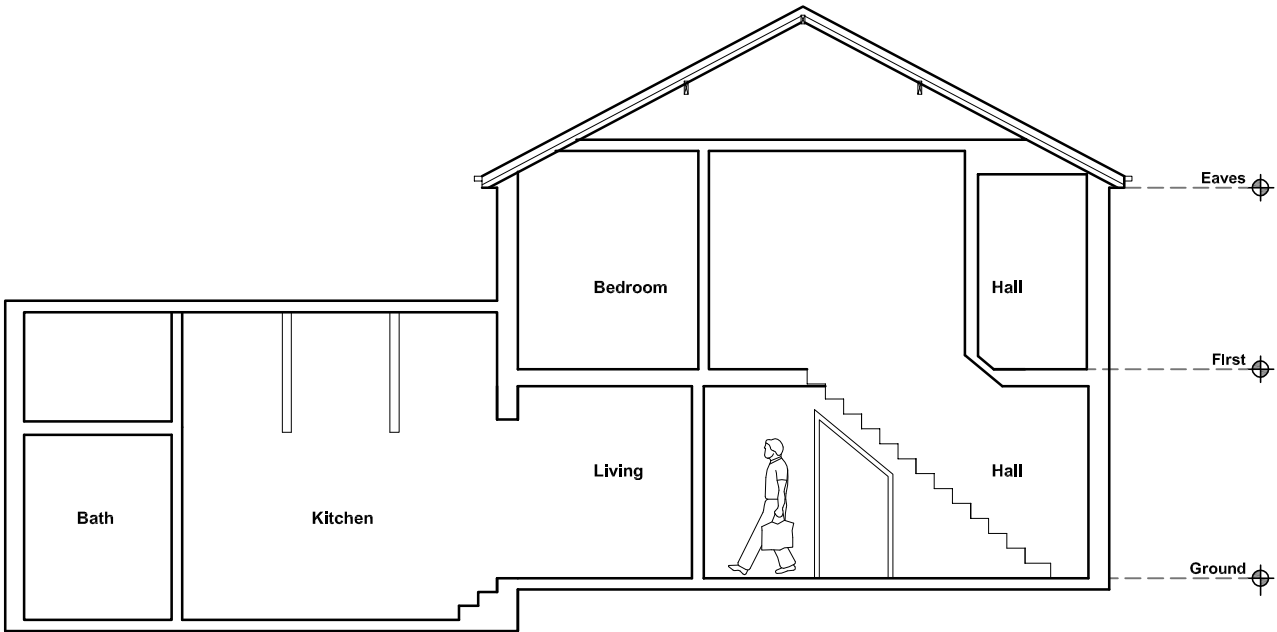

EXISTING SECTION A-A
SCALE 1:100

PROJECT

1 TUG COTTAGES, BROMSGROVE

DRAWING TITLE

EXISTING ELEVATIONS

REV DATE AMENDMENT

DRWG

E02

DATE

JAN 2021

SCALE @ A3

1:100

REV



Chartered Institute of
Architectural Technologists

E D Architecture LTD

A3