




This drawing is the property of ED Architecture LTD
and can not be copied in any format or used for planning permission
or building regulations permission without the written authority of
ED Architecture LTD.

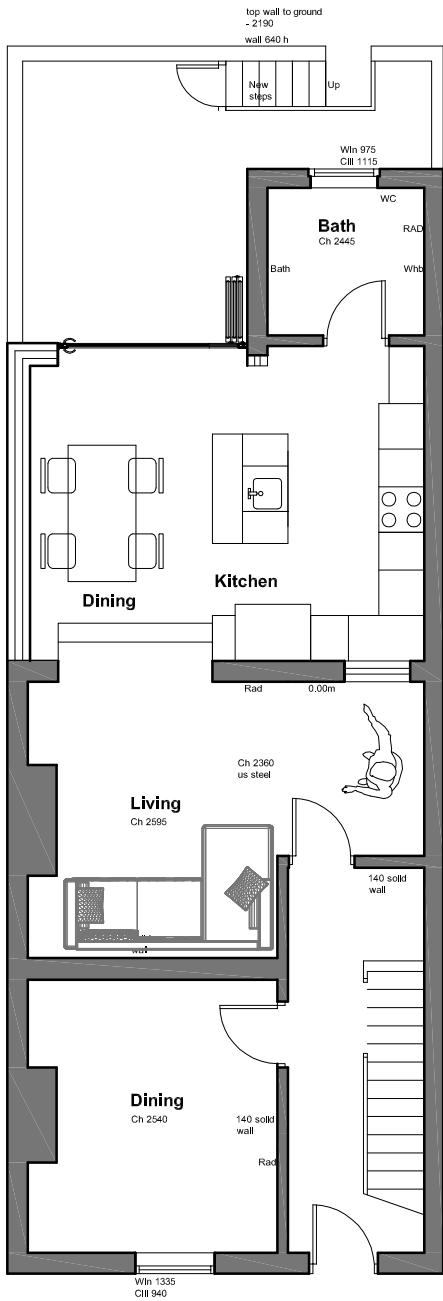

PROPOSED GROUND FLOOR PLAN
PLAN SCALE 1:100

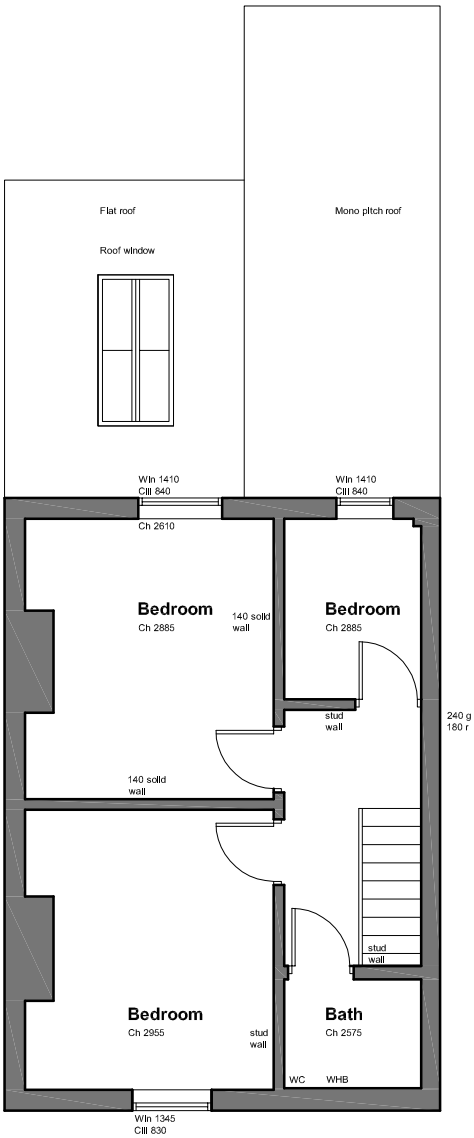

PROPOSED FIRST FLOOR PLAN
PLAN SCALE 1:100

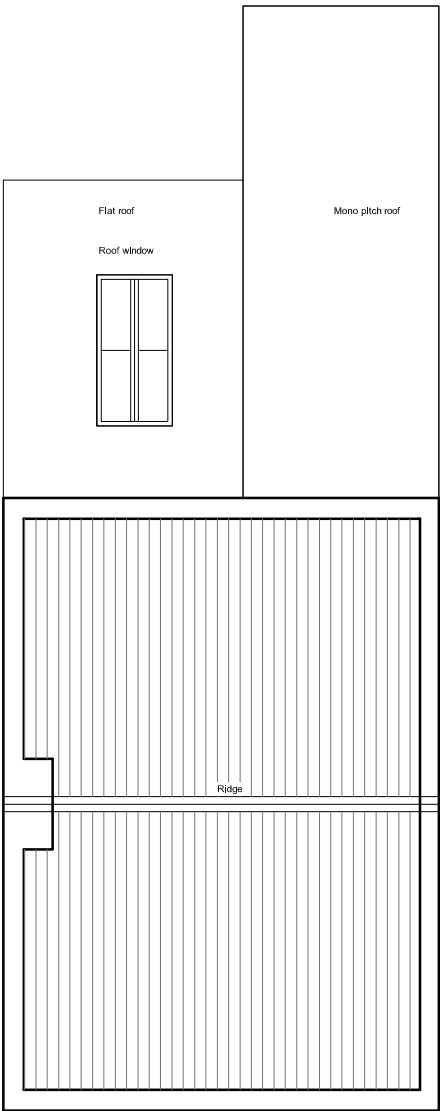

PROPOSED ROOF PLAN
SCALE 1:100



PROJECT	1 TUG COTTAGES, BROMSGROVE			DRWG	P01
				DATE	MAR 2021
DRAWING TITLE				SCALE @ A3	1:100
				REV	
		REV	DATE	AMENDMENT	



E D Architecture LTD

A3