



This drawing is the property of ED Architecture LTD and can not be copied in any format or used for planning permission or building regulations permission without the written authority of ED Architecture LTD.

 

PROPOSED SITE PLAN  
SCALE 1:200

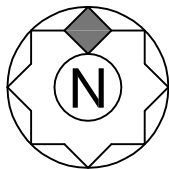

SCALE BAR 1:200

PROJECT	1 TUG COTTAGES, BROMSGROVE			DRWG	P03
				DATE	MAR 2021
				SCALE @ A3	1:200
				REV	
DRAWING TITLE	PROPOSED SITE PLAN			REV	
				REV	
		REV	DATE	AMENDMENT	



E D Architecture LTD

A3