




PROPOSED FRONT ELEVATION  
SCALE 1:100

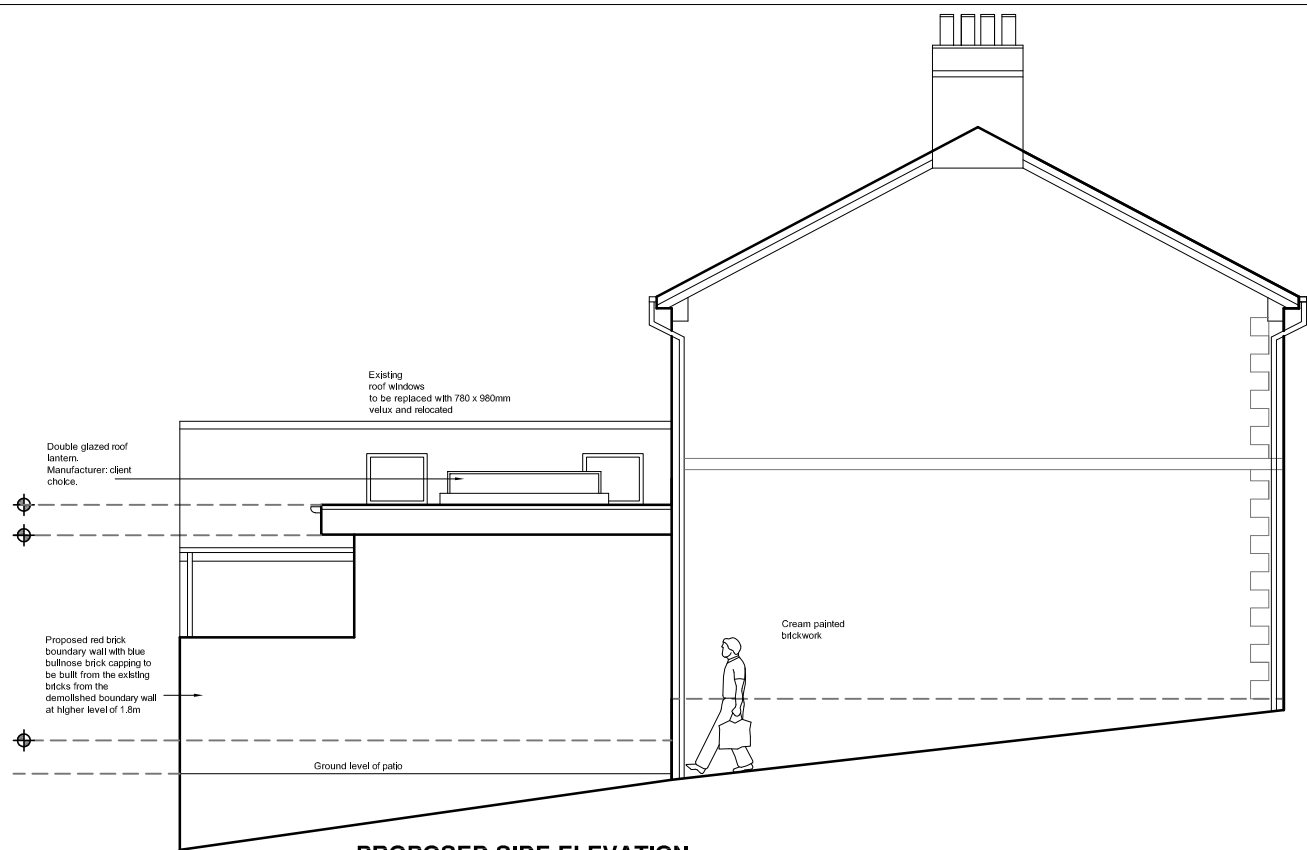

PROPOSED SIDE ELEVATION  
SCALE 1:100

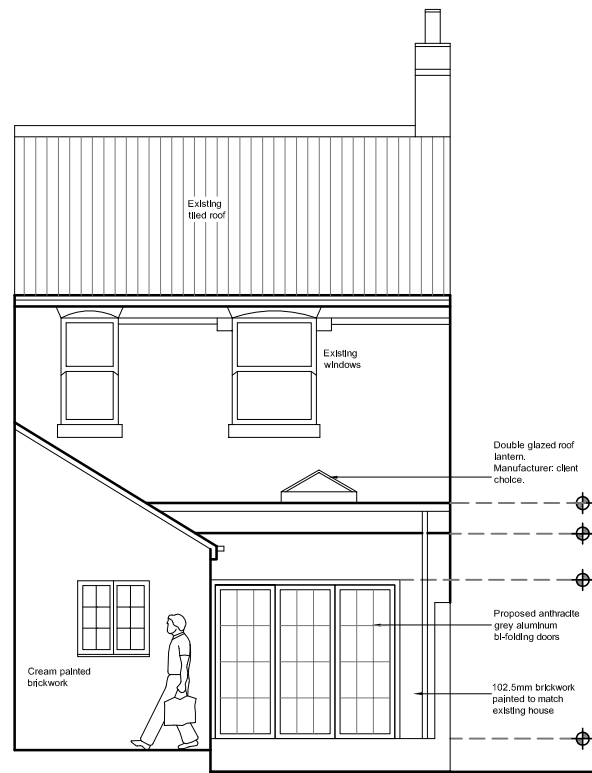

PROPOSED REAR ELEVATION  
SCALE 1:100

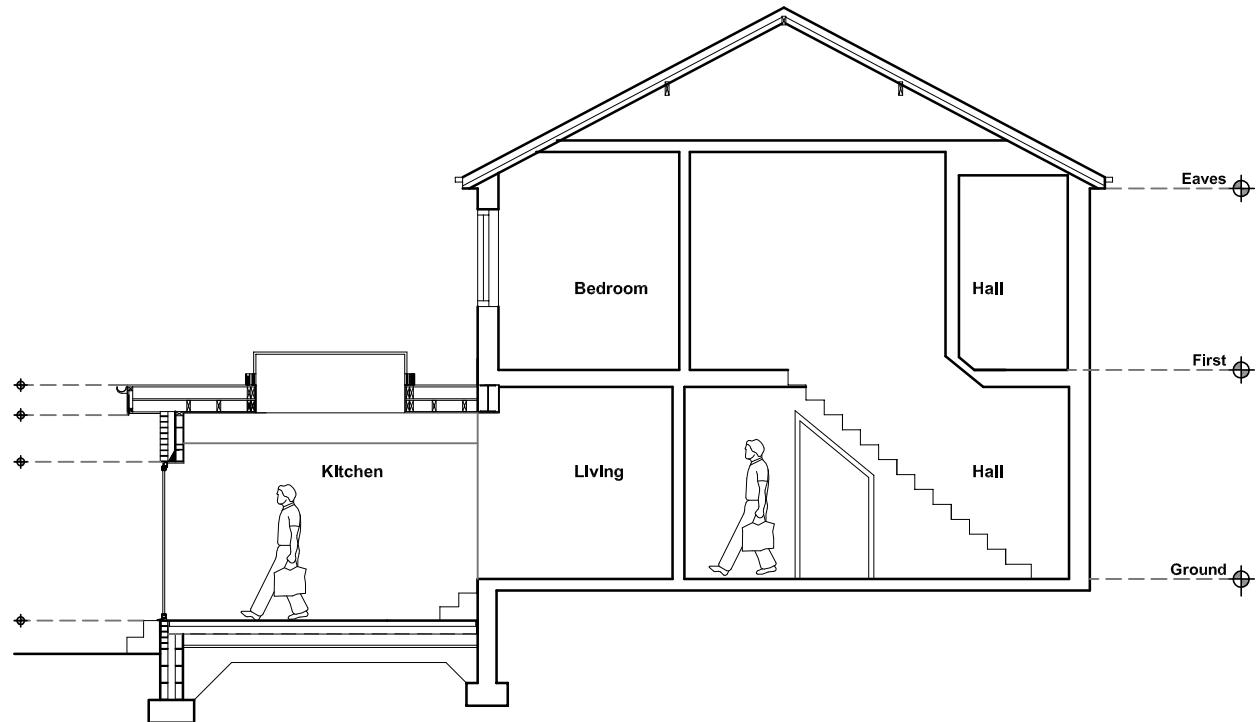

PROPOSED SECTION A-A  
SCALE 1:100

PROJECT	1 TUG COTTAGES, BROMSGROVE			DRWG	P02
				DATE	MAR 2021
DRAWING TITLE	PROPOSED ELEVATIONS			SCALE @ A3	1:100
				REV	
REV		DATE	AMENDMENT		



E D Architecture LTD

A3