



EXISTING GROUND FLOOR  
PLAN SCALE 1:100

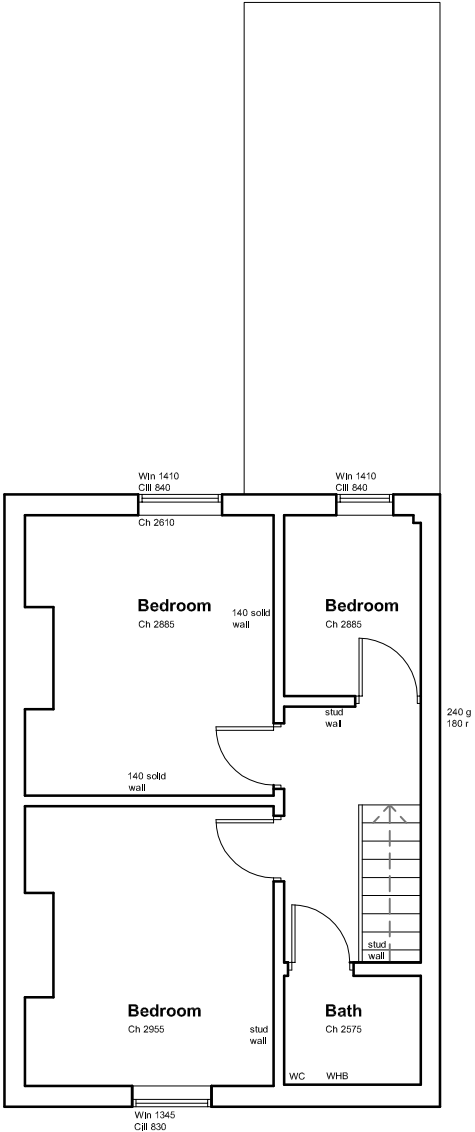

EXISTING FIRST FLOOR  
PLAN SCALE 1:100

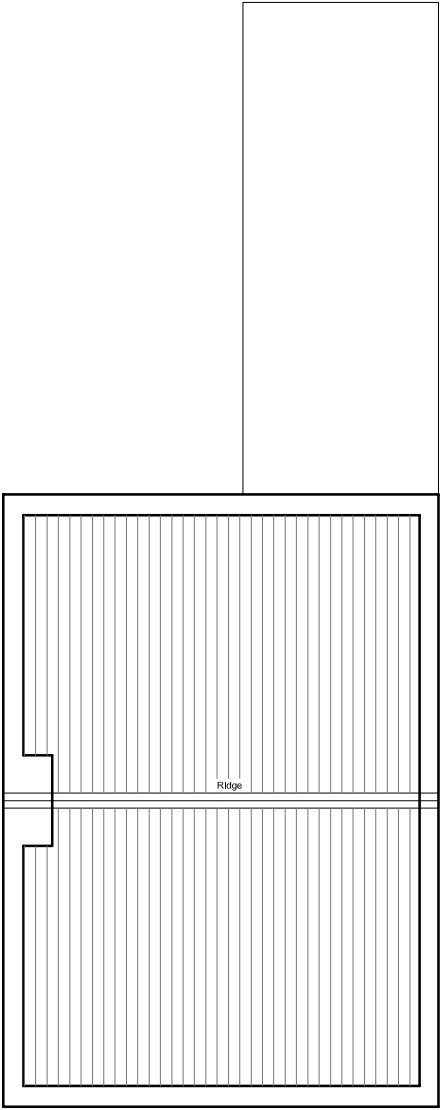

EXISTING ROOF PLAN  
SCALE 1:100



PROJECT <b>1 TUG COTTAGES, BROMSGROVE</b>				DRWG	<b>E01</b>
				DATE	<b>JAN 2021</b>
DRAWING TITLE <b>EXISTING FLOOR PLANS</b>				SCALE @ A3	<b>1:100</b>
				REV	
	REV	DATE	AMENDMENT		