

Copyright in design and this drawing is the property of Resi.

Reproduction in whole or in part is forbidden without written sanction of Resi.

All dimensions to be cross-checked on site prior to completing a Building Regulations package, structural engineering, the party wall process and construction.

Print to scale (as actual size)

**NOTES**

**Revision**

Rev	Notes	Date
-	Planning Issue	26/03/2021

**KEY**

Proposed walls	Boundary lines
Existing walls	Proposed beam
Existing removed	Proposed drainage
Proposed rooflight	1.8m head height
	1.5m head height

**JOB TITLE**

Retrospective proposed garden annex, floor plan redesign and all associated works at 51 Stephenson Avenue

**STATUS**

Planning

**DRAWING TITLE**

Proposed Floor Plans

**CLIENT**

Ana Constantinescu

**SCALE**

1:100 at A3

**DRAWN**

TM



**DATE**

Mar 2021

**CHECKED**

OC

**DRAWING NO.** 70259 - 01 - 103

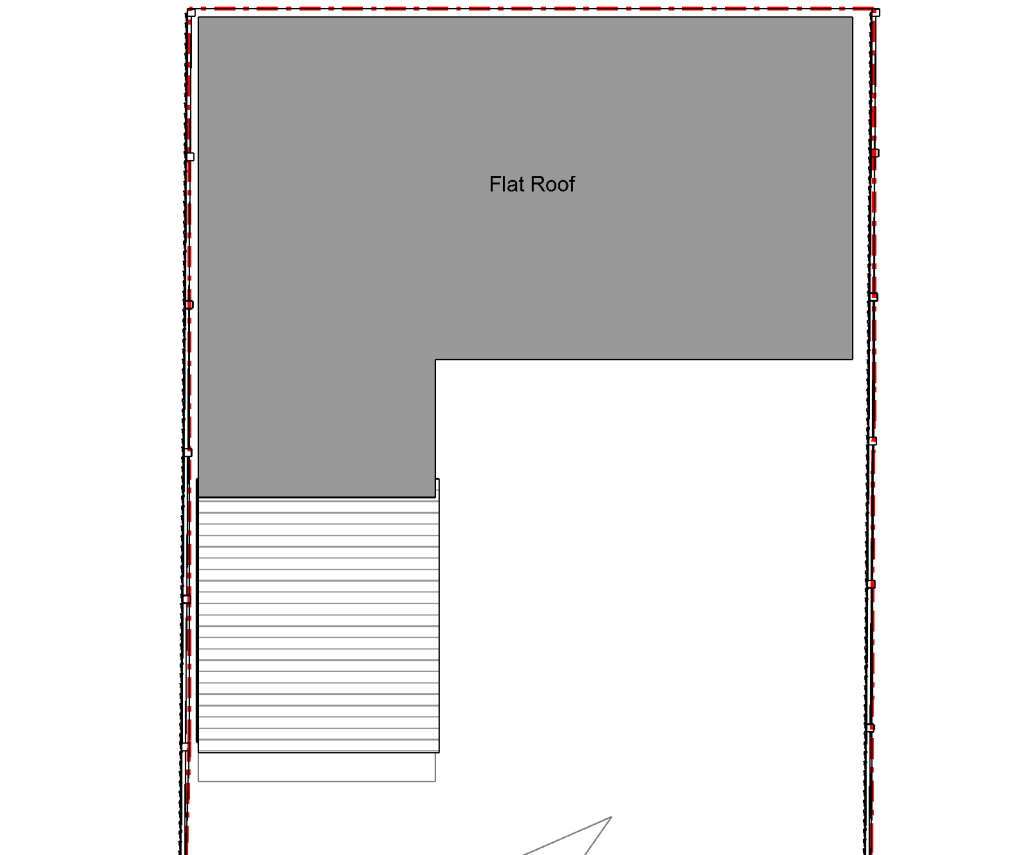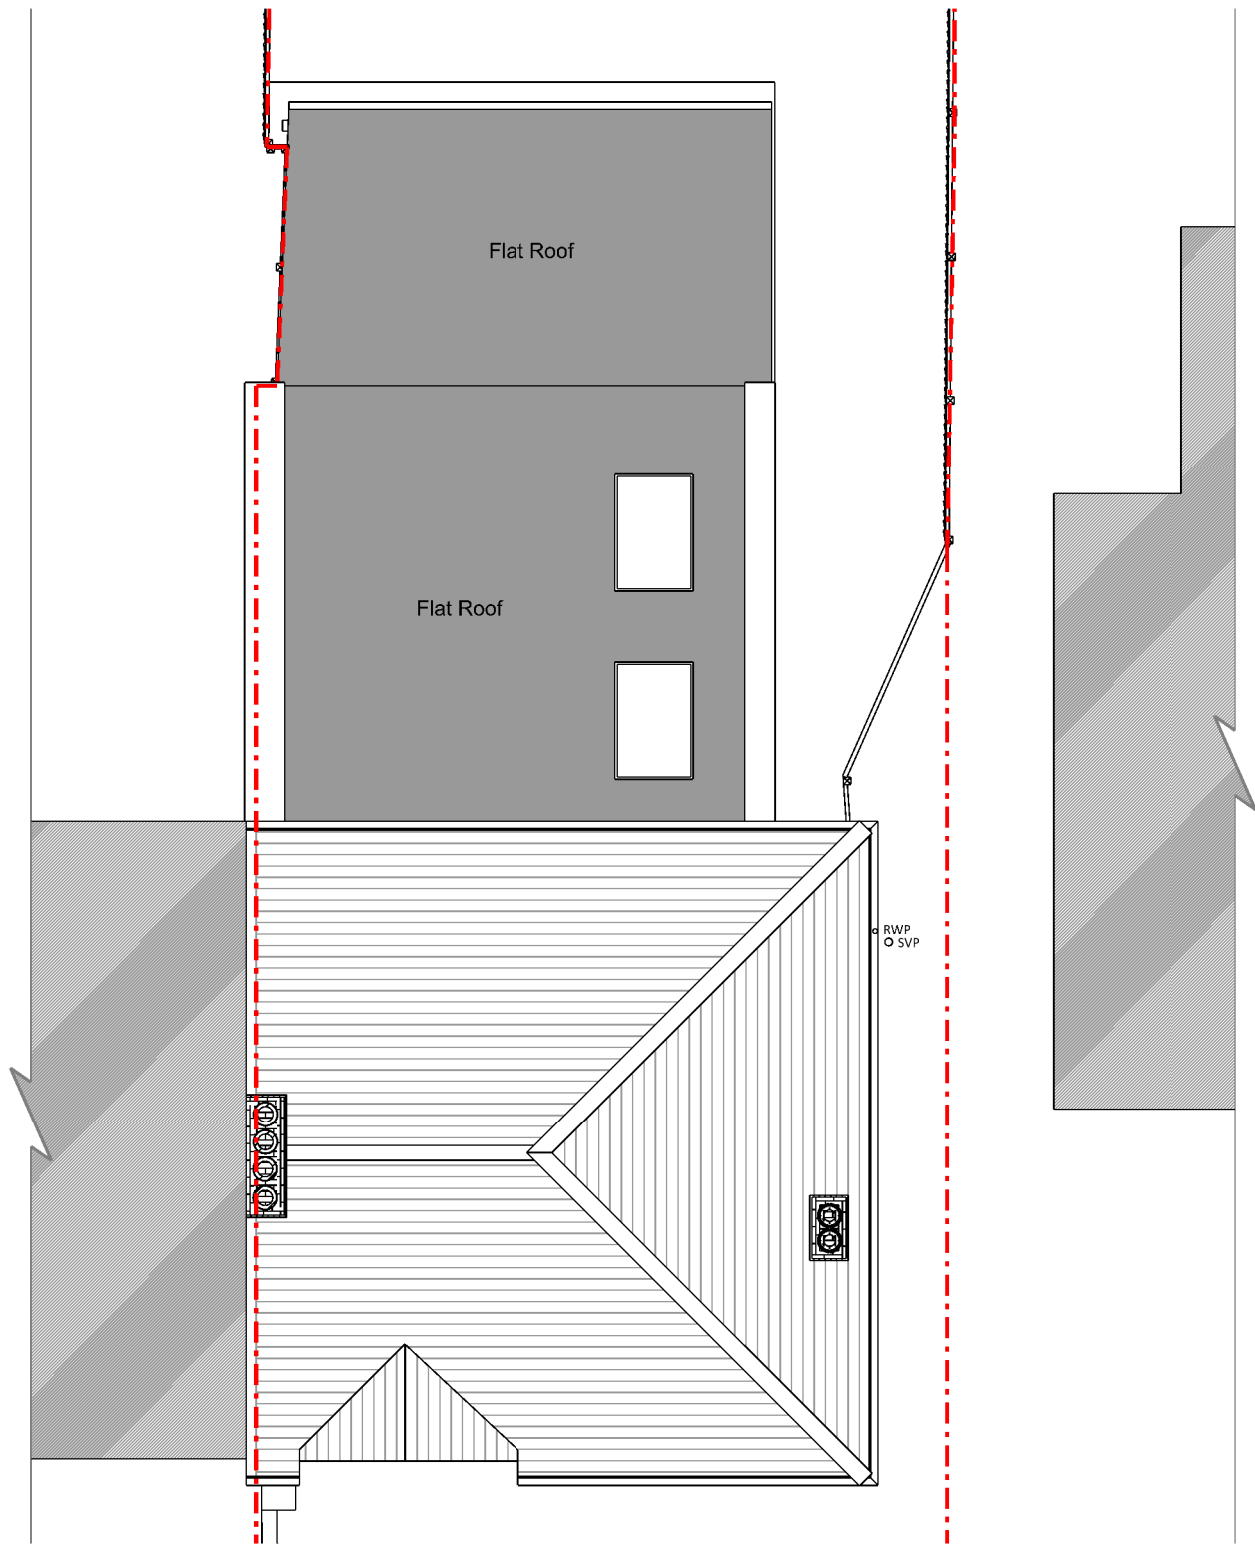

Roof Plan Annex

Roof Plan

