


Copyright in the design and this drawing is the property of RESI. Reproduction in whole or in part is forbidden without written sanction of RESI. This drawing must be read in conjunction with all other relevant documentation and drawings.

RESI accepts no liability for any expense, loss or damage of whatsoever nature and however arising from any variation which has not been referred to them and their approval obtained.

Print out to actual scale. Do not scale from this drawing. Only figured dimensions are to be used. All dimensions to be cross-checked on-site prior to manufacture and construction. Any discrepancies to be reported to RESI immediately.

 

NOTES



Revision

Rev	Notes	Date
A	Planning	11/01/2020

KEY

 Neighboring context  Boundary line

JOB TITLE

Retrospective proposed garden annex, floor plan redesign and all associated works at 51 Stephenson Avenue

STATUS

Planning

DRAWING TITLE

Existing Block Plan

CLIENT

Ana Constantinescu

SCALE

1 : 200 at A3

DRAWN

AR


DATE

Jan 2021

CHECKED

DH

DRAWING NO. 70259 - 401 A

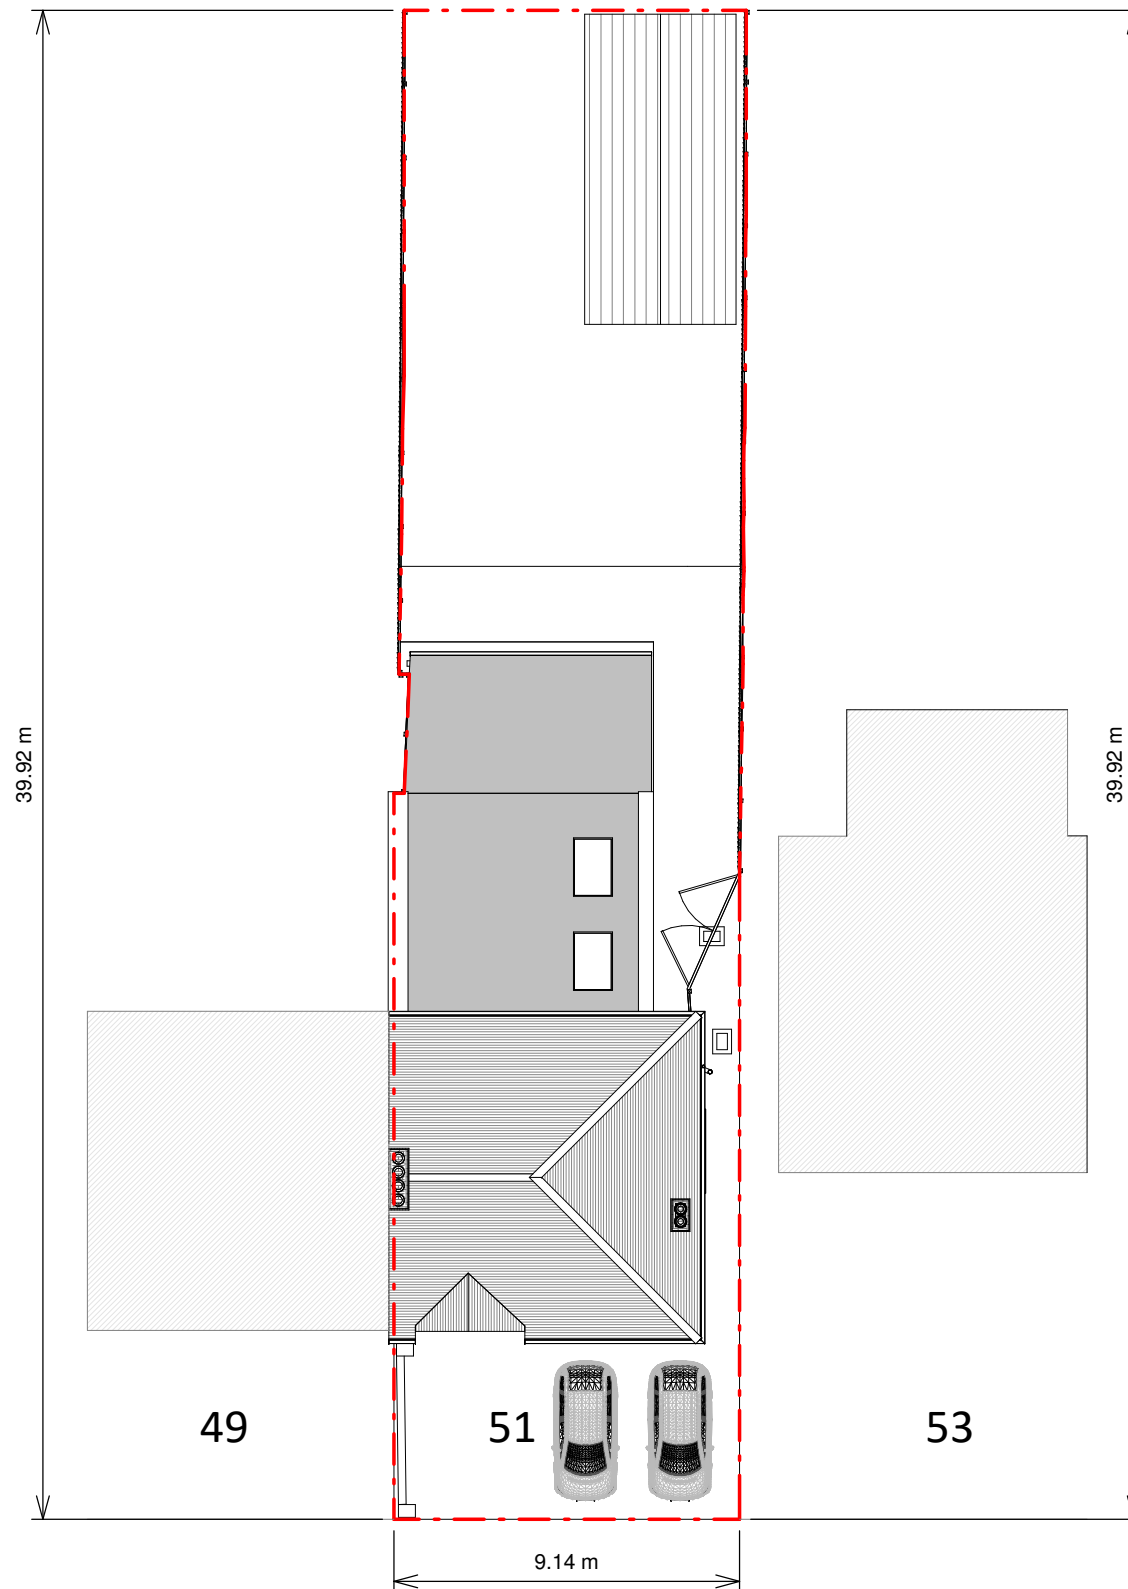

Block Plan

