

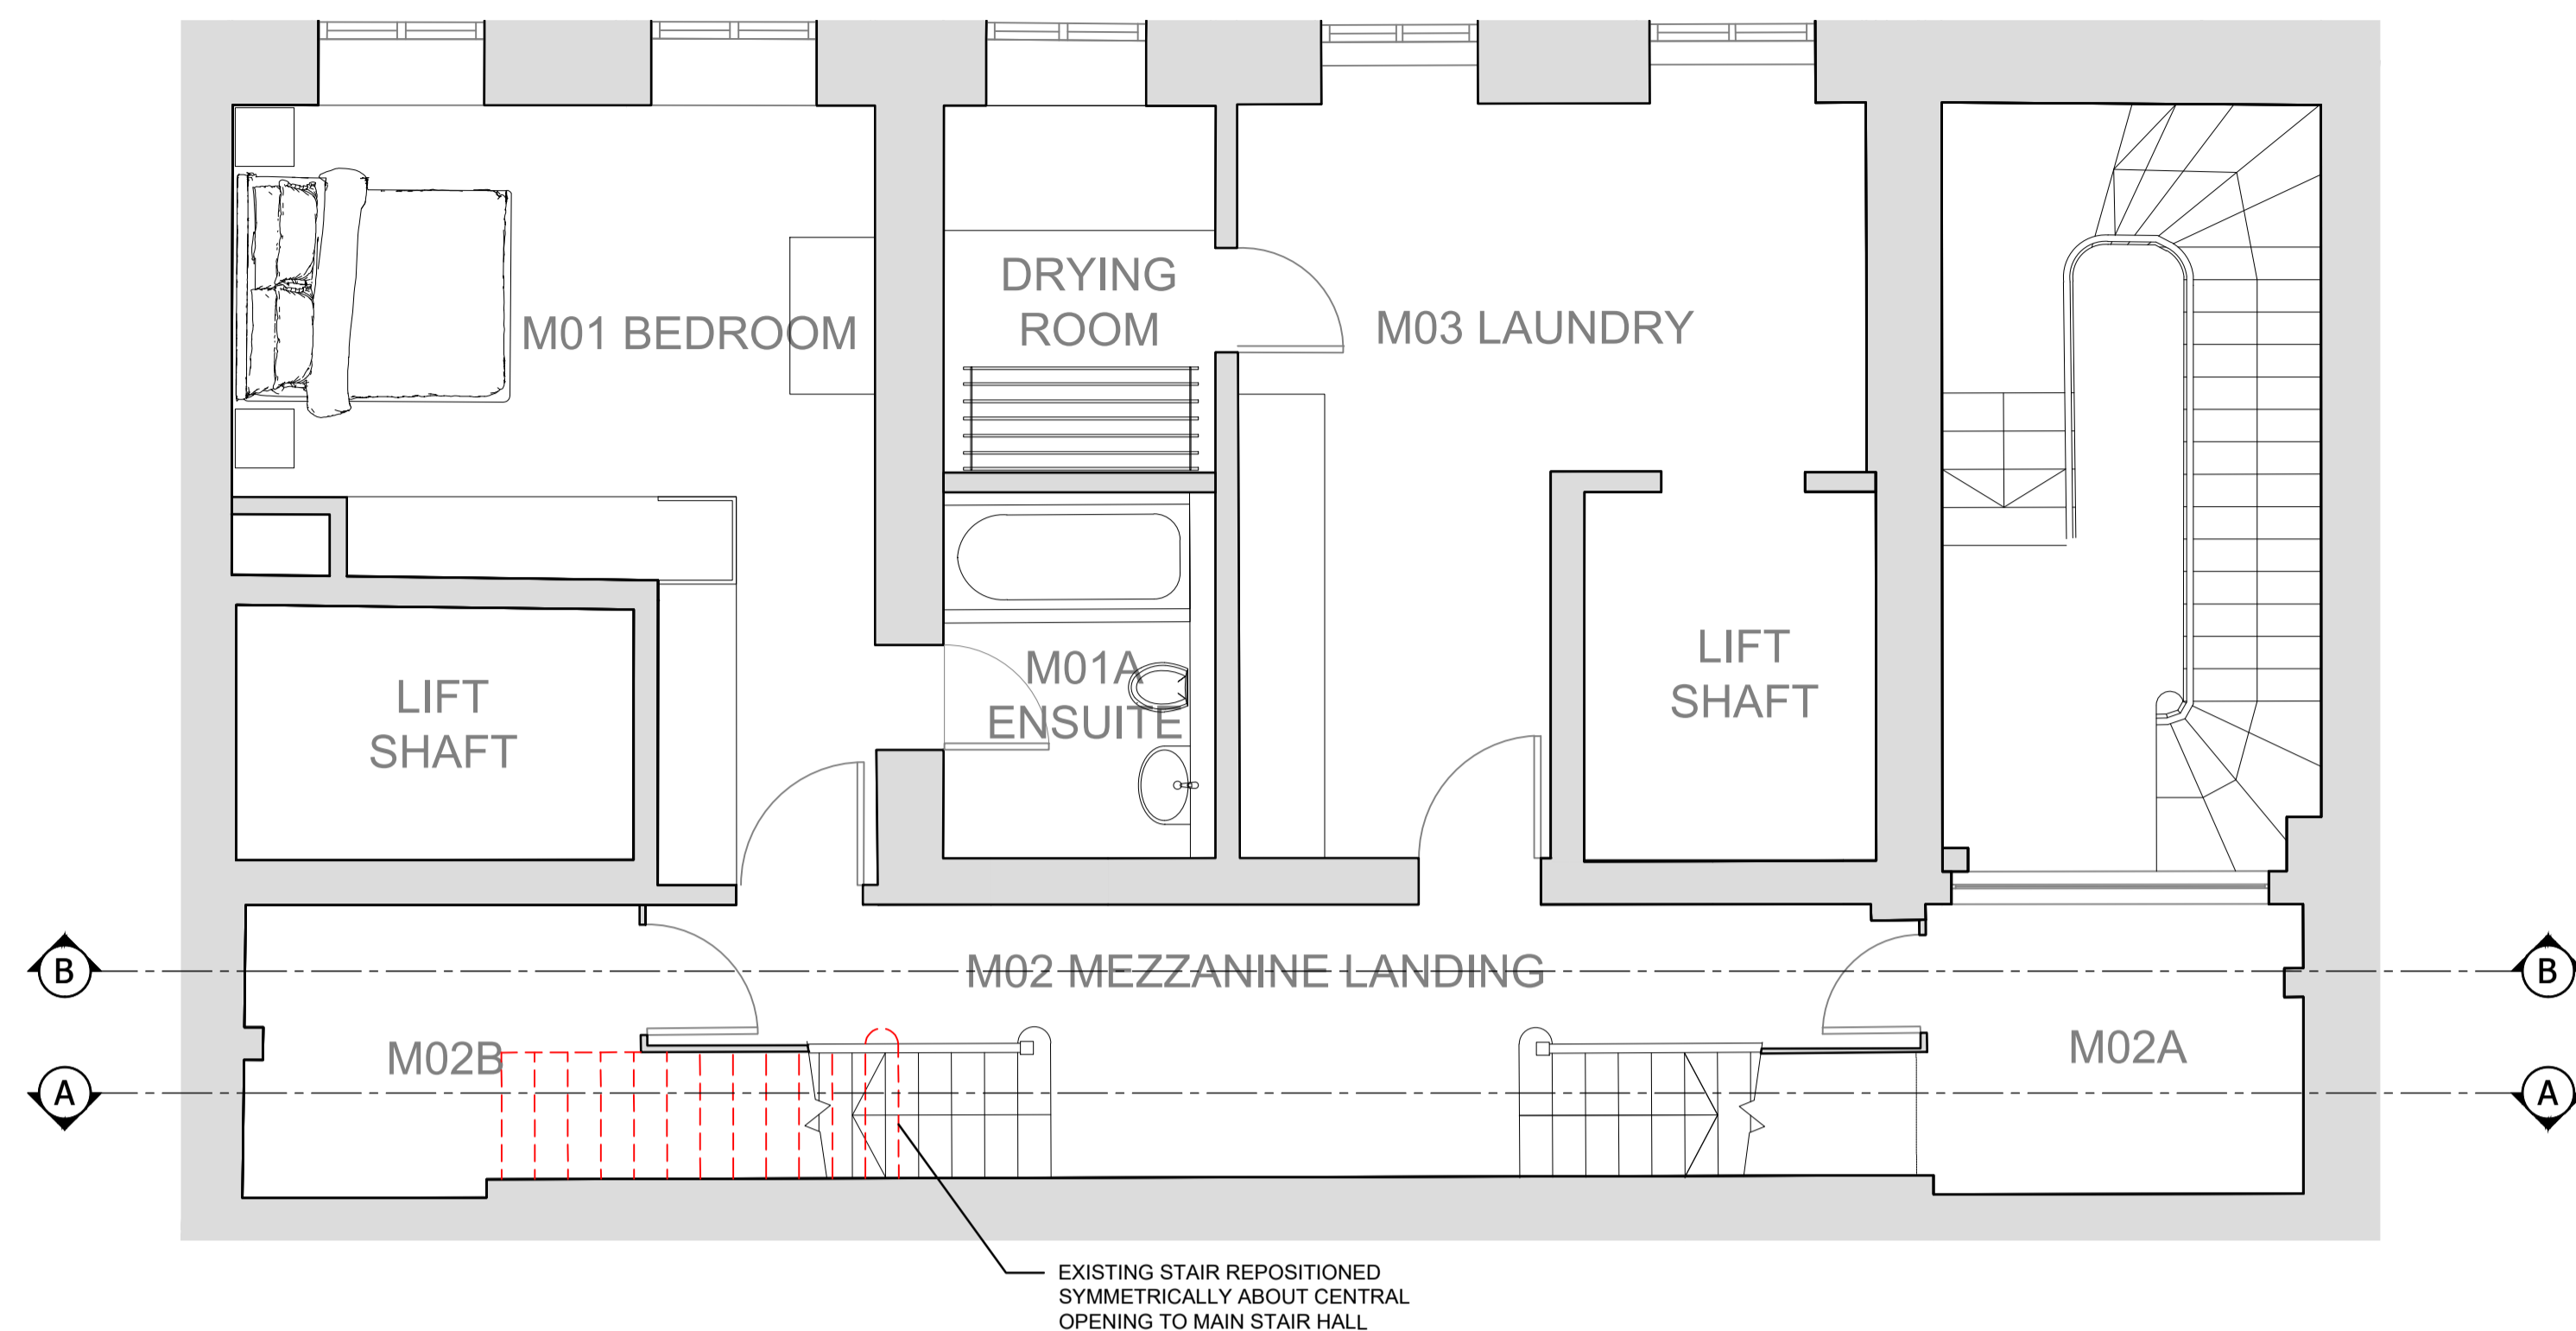



SCALE: 1:50

 


Lower Mezzanine Floor Plan

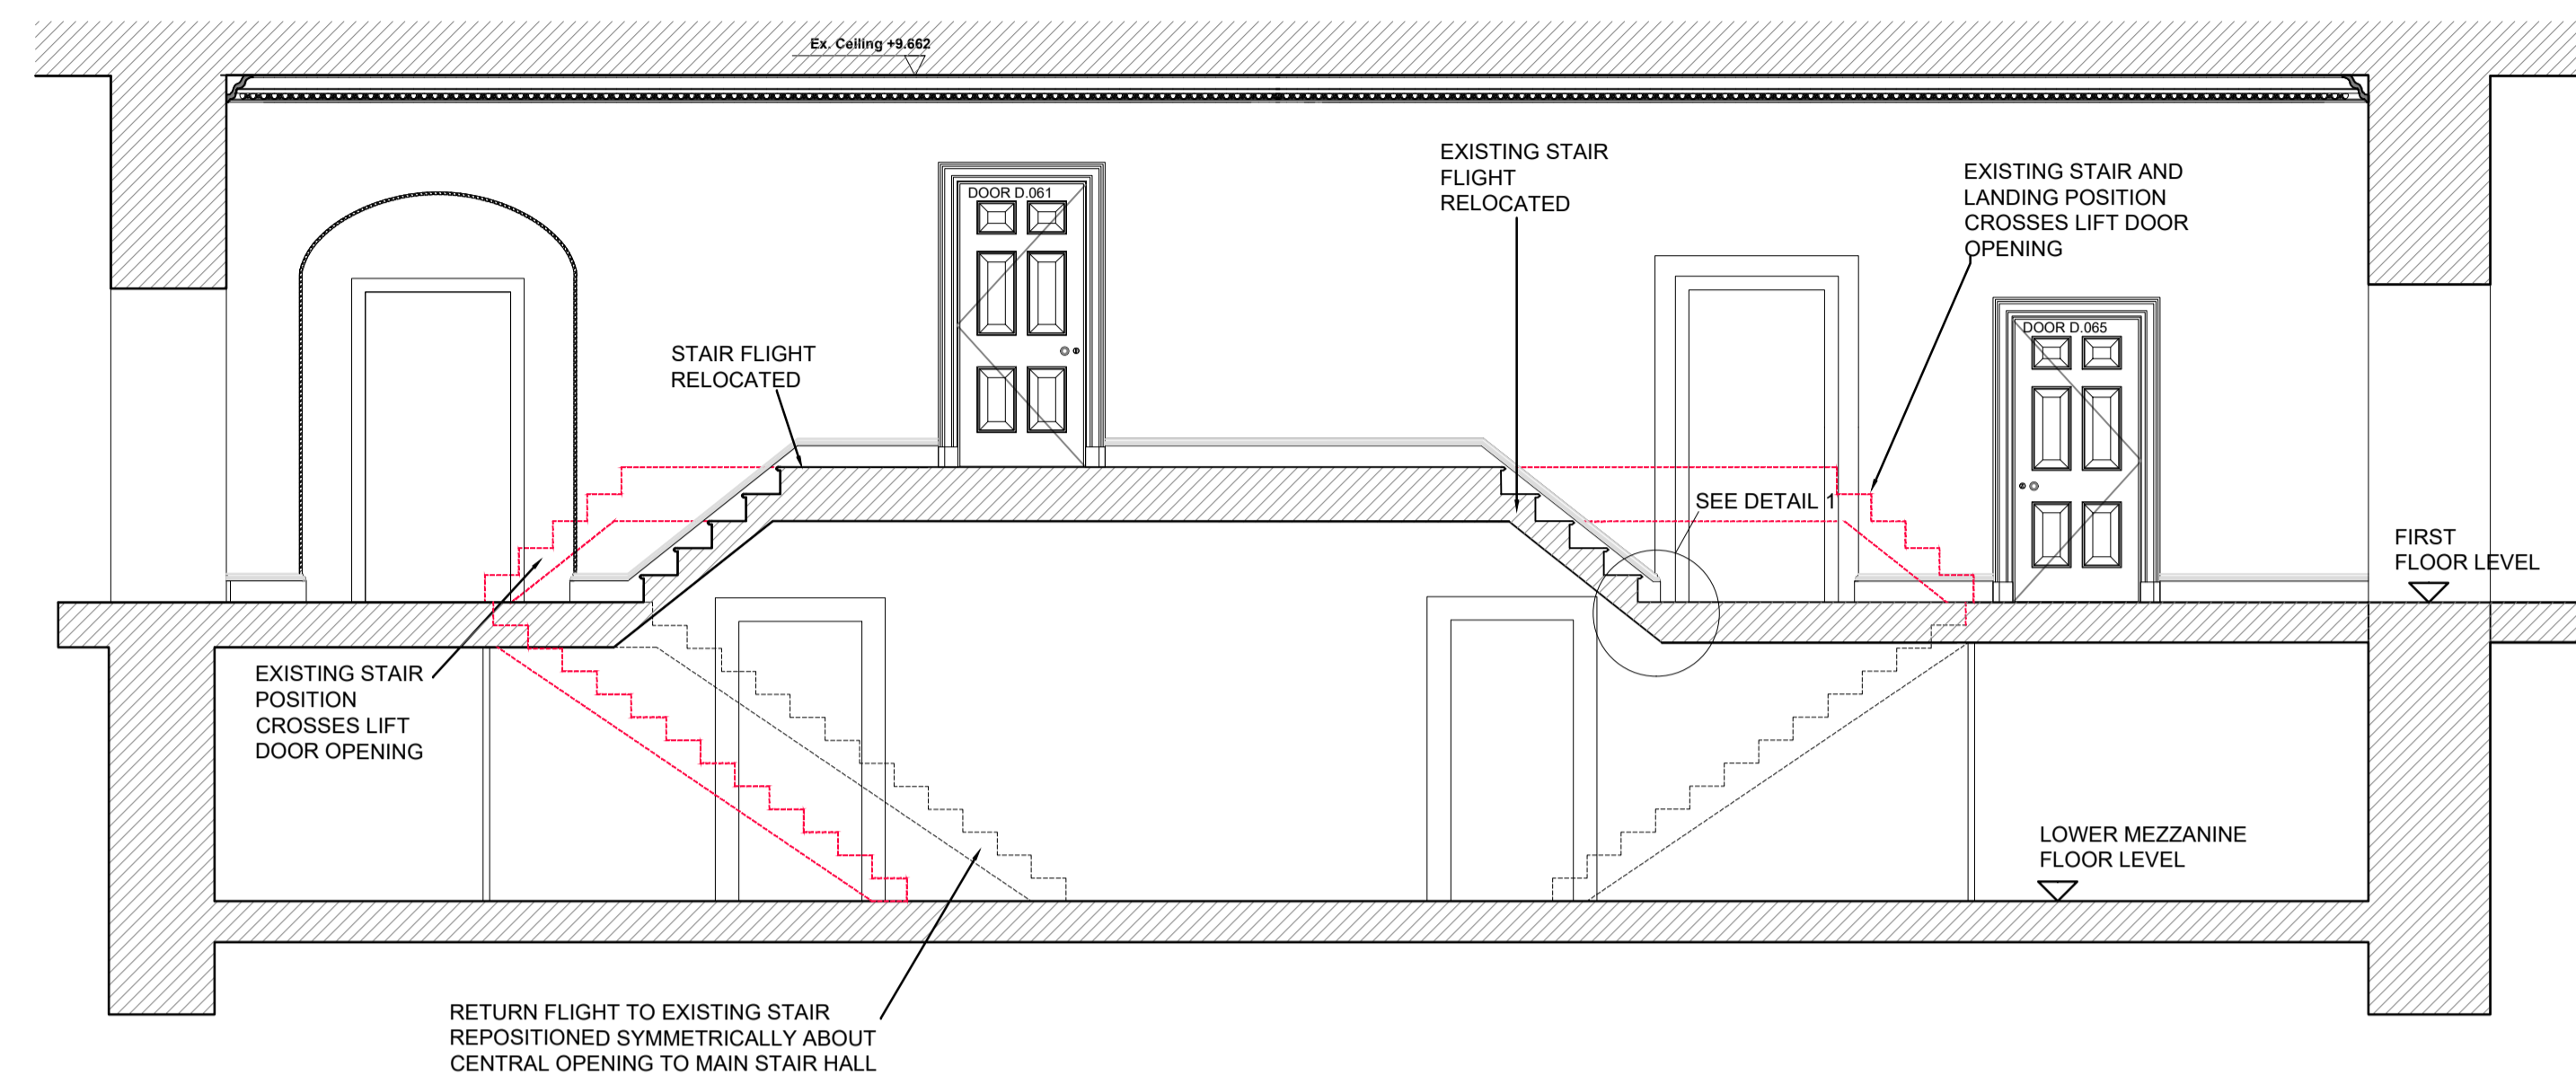


Section B-B

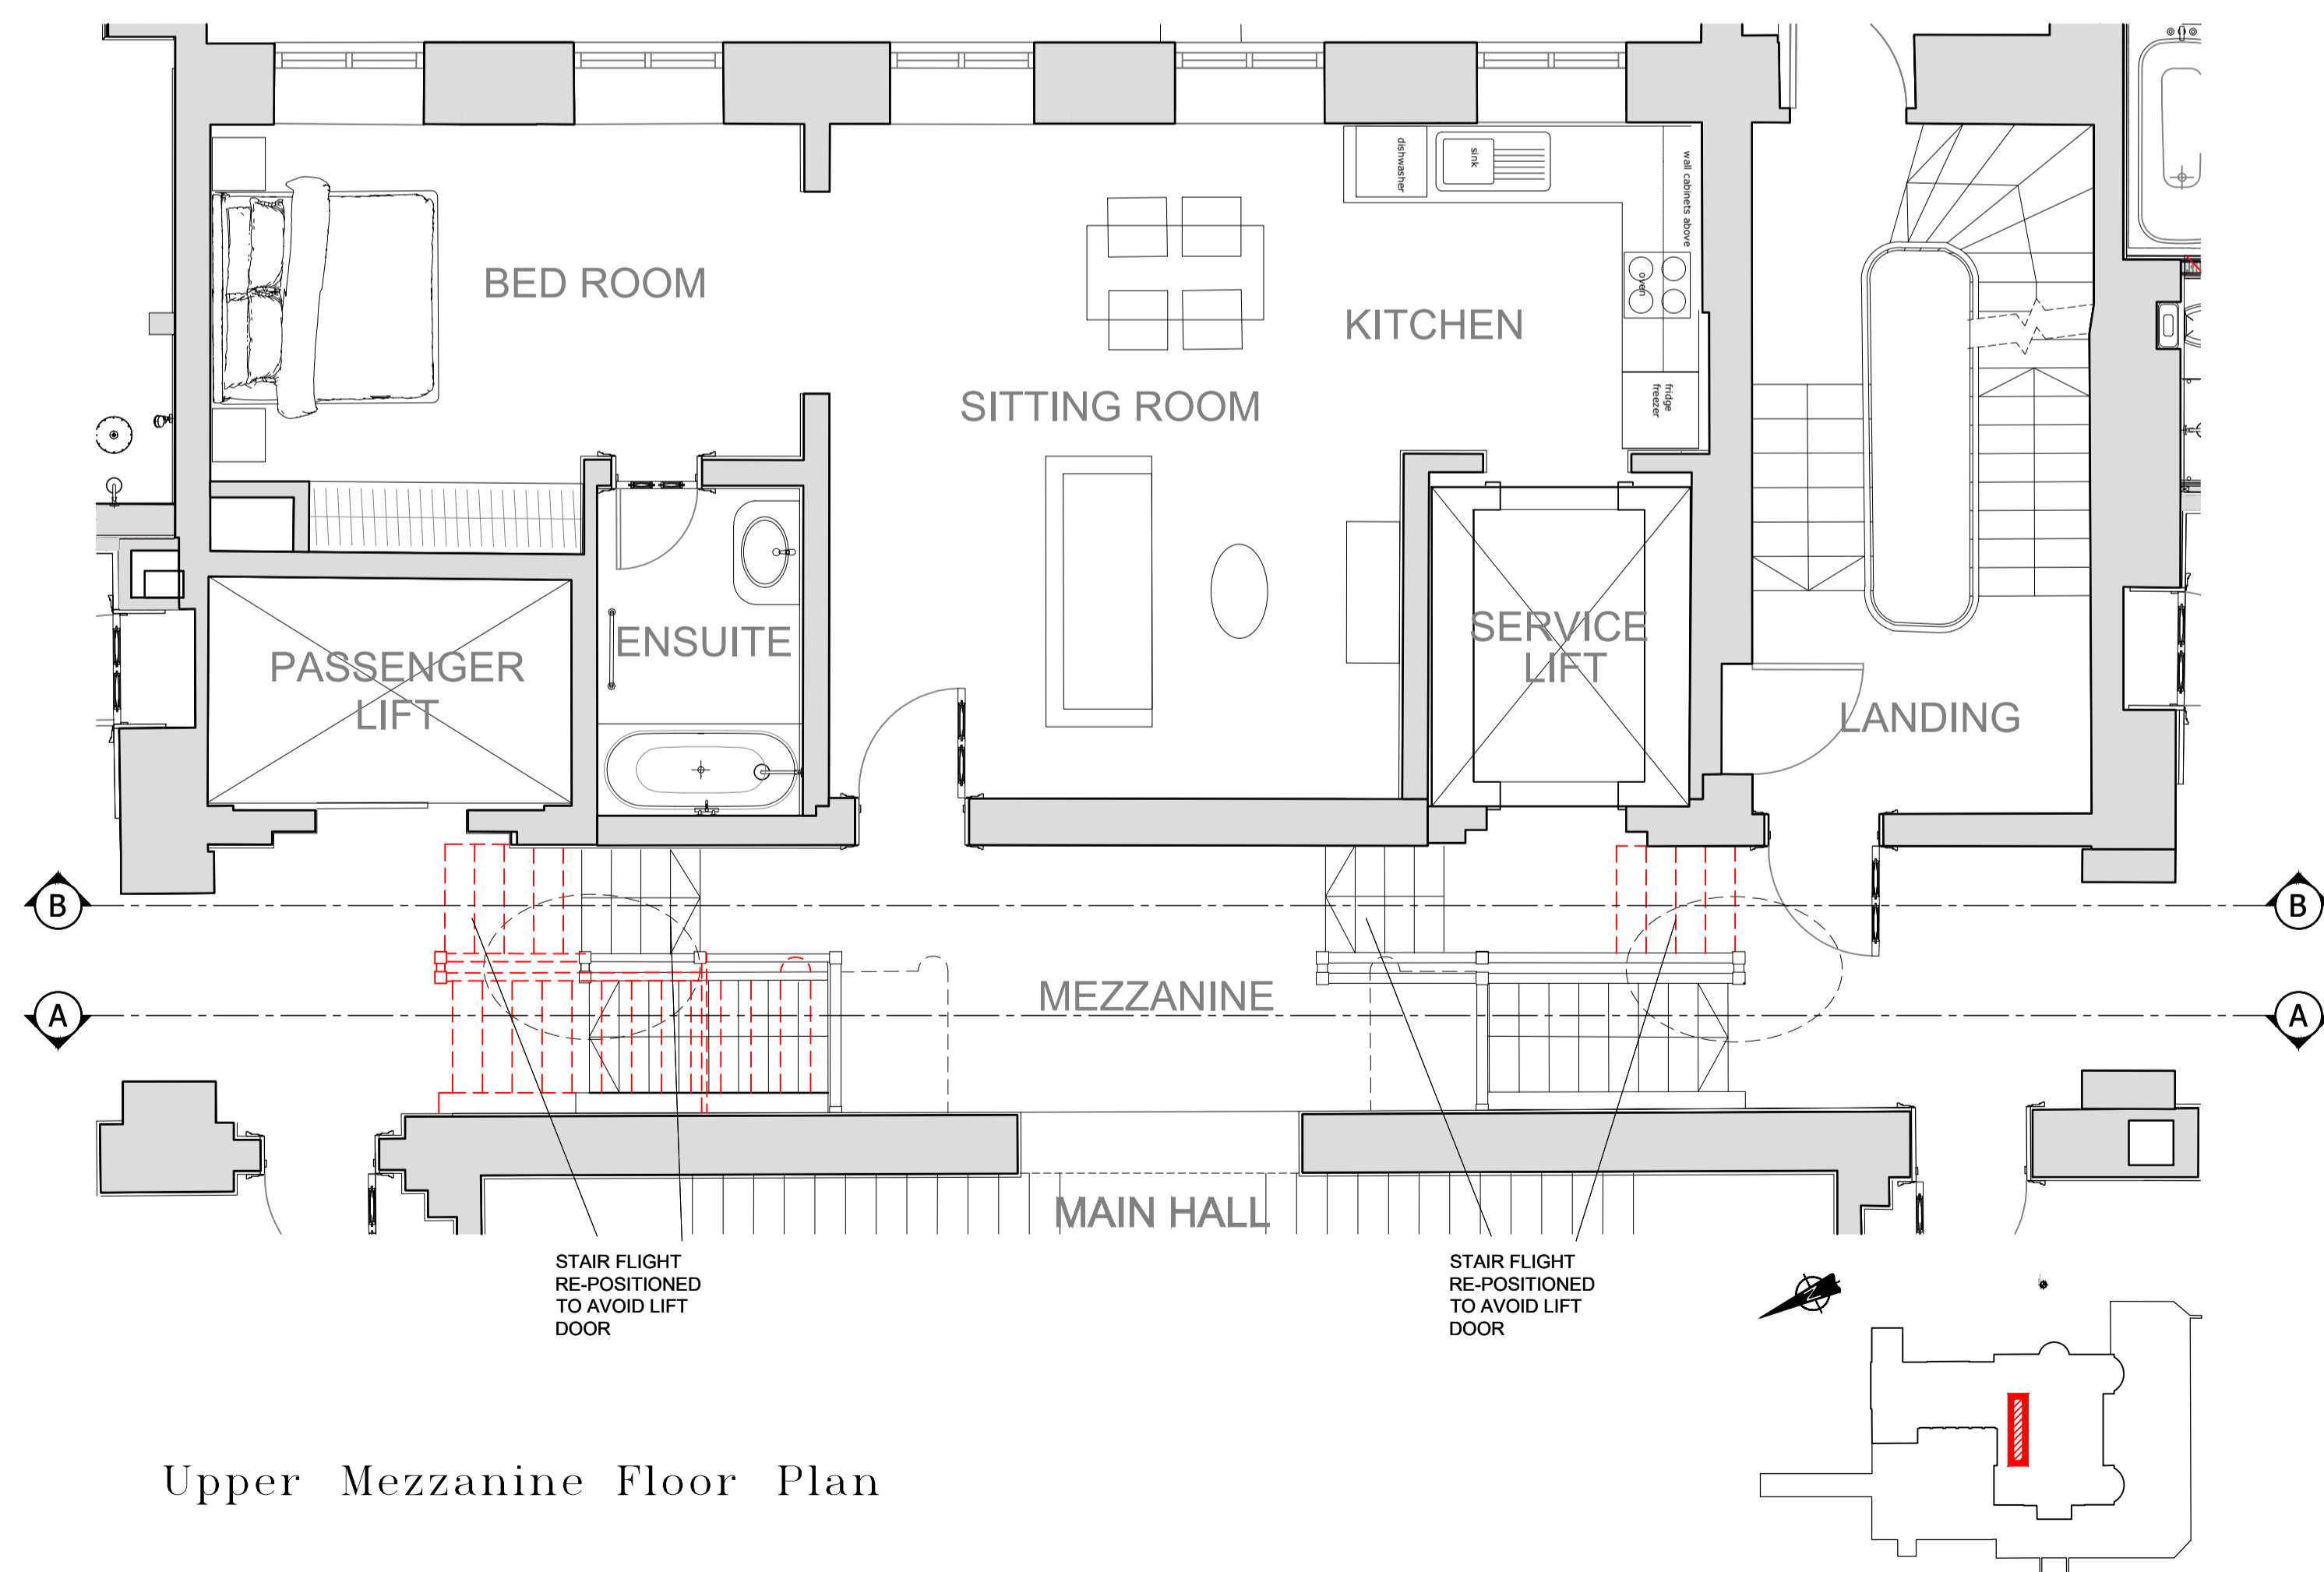


Upper Mezzanine Floor Plan

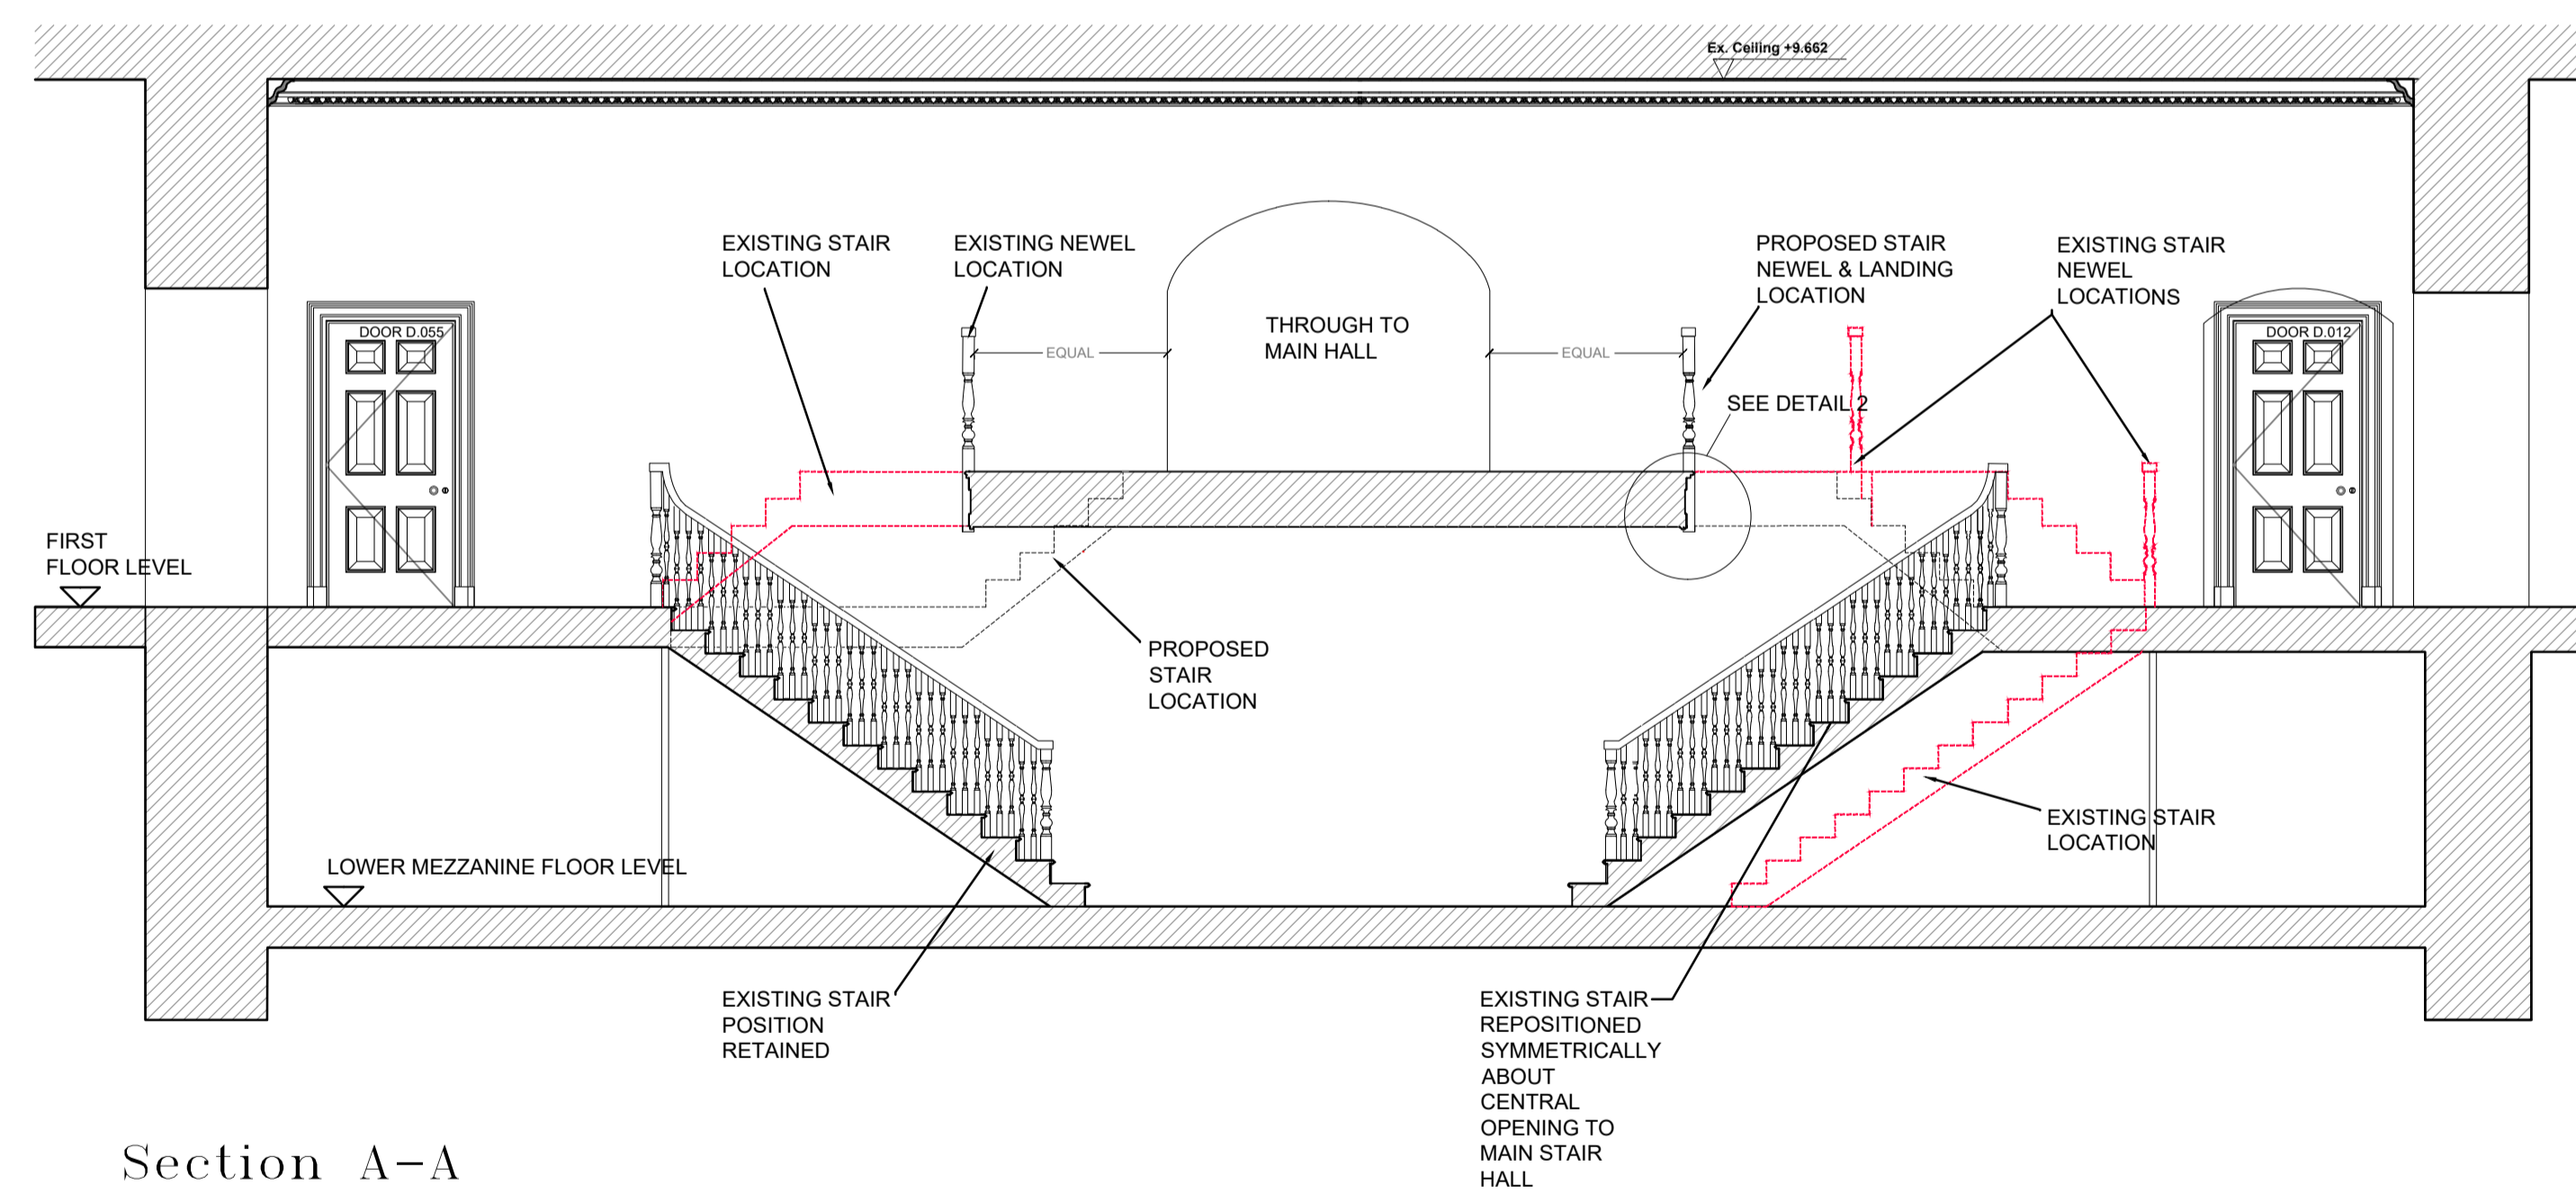

Section A-A

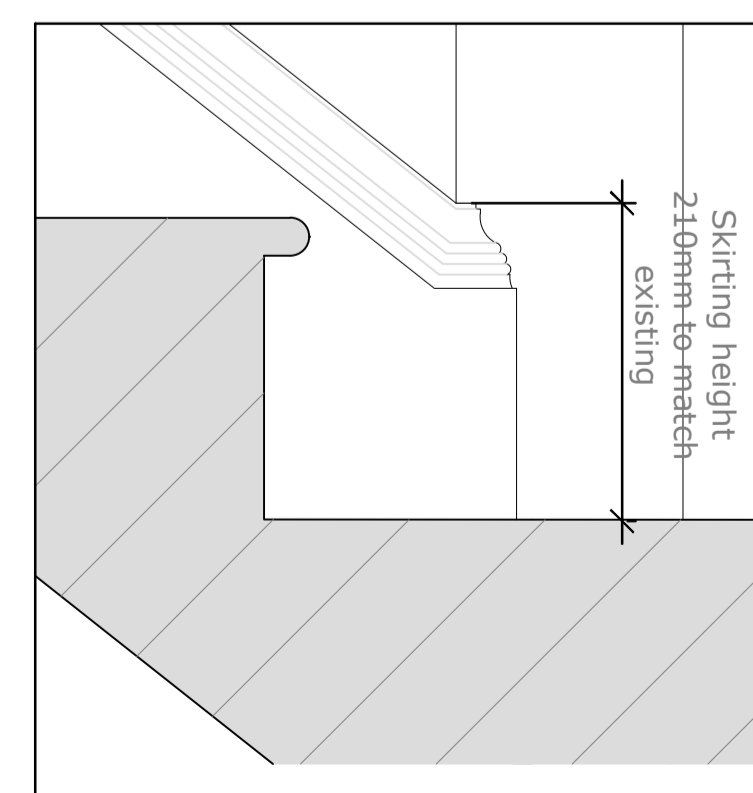

Detail 1 Scale 1:10
Skirting junction

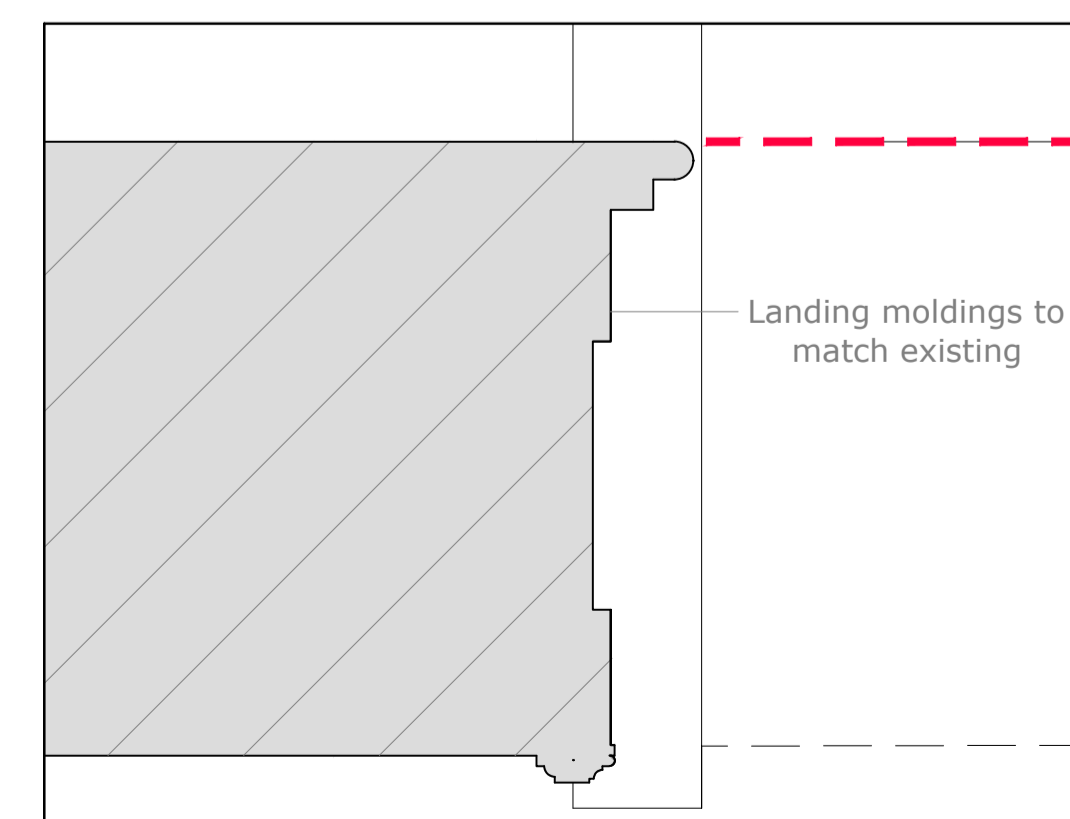

Detail 2 Scale 1:10
Landing detail

07 12 20	INITIAL ISSUE
REV	DATE DESCRIPTION

KIRK + RANDALL

SACOMBE HOUSE, SACOMBE PARK, HERTS., SG12 0JB

SACOMBE HOUSE

PROPOSED ALTERATIONS TO MEZZANINE STAIRCASE

1:50 @ A3

DRAWN: NP

PL- 805