




PROPOSED FRONT ELEVATION

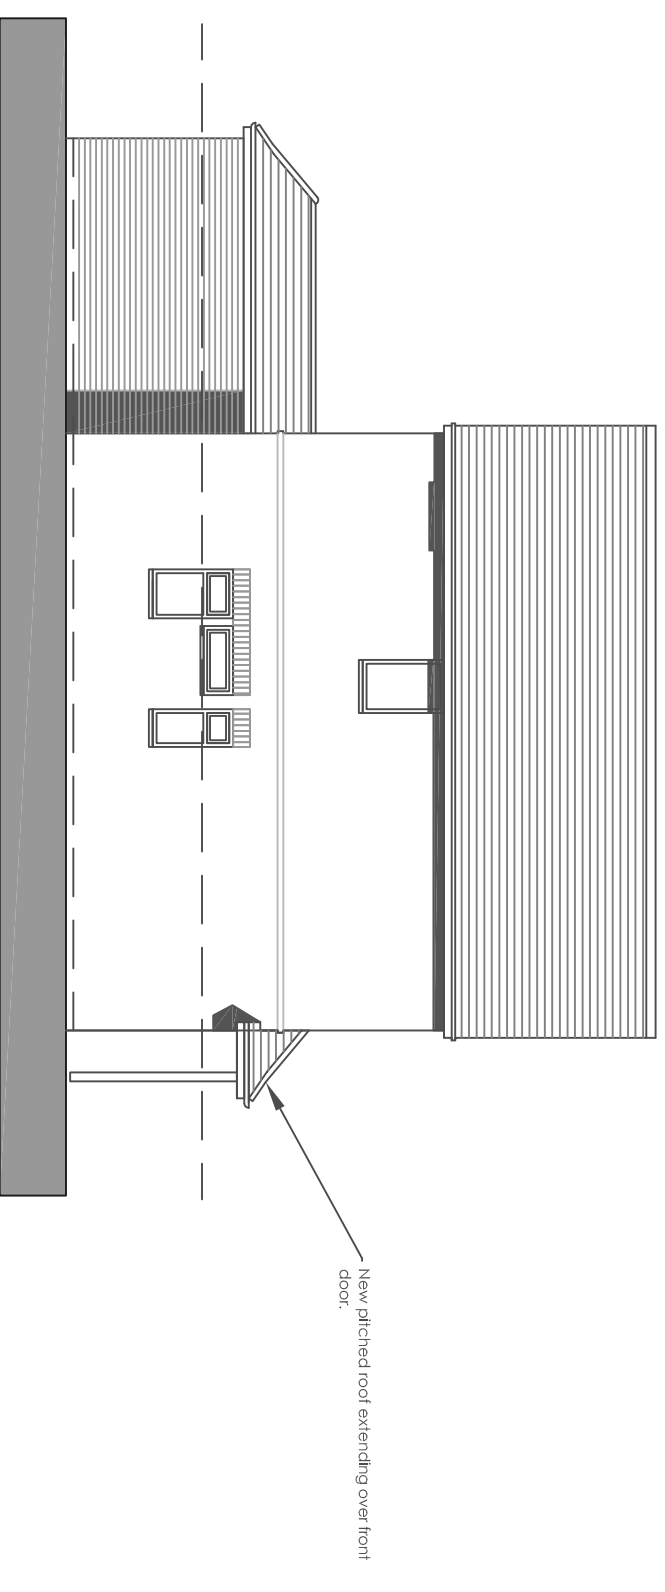

PROPOSED SIDE ELEVATION

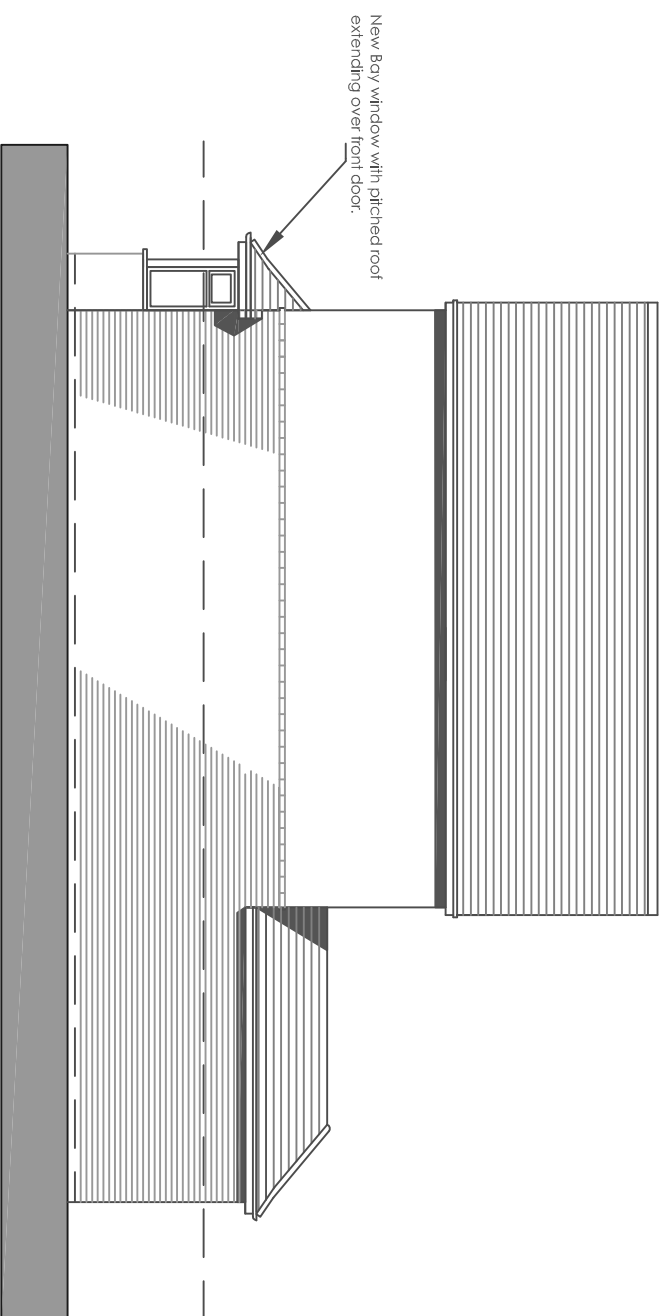

PROPOSED SIDE EXTENSION

 

NOTES
 Use figured dimensions only. Scale drawings only when a scale is provided. All dimensions to be checked by the contractor before work commences. Read the drawing with all relevant metadata.

Dean Guy [a] 121, Amlis Road, Woking, GU21 8TN [t] 07552 689780 [e] deanguy@sky.com	Purpose of Issue: PLANNING	Project: 33, Thornash Road, Horsell, Woking	Rev Date: 2003.21.P.2001 Rev Description: rev
	Client: Mrs Bruckshaw	Drawing Title: Proposed Elevations	Issue Date: MAR 21