



Front elevation



Side elevation




Side elevation




Rear elevation


Elevations as proposed
Scale 1:100

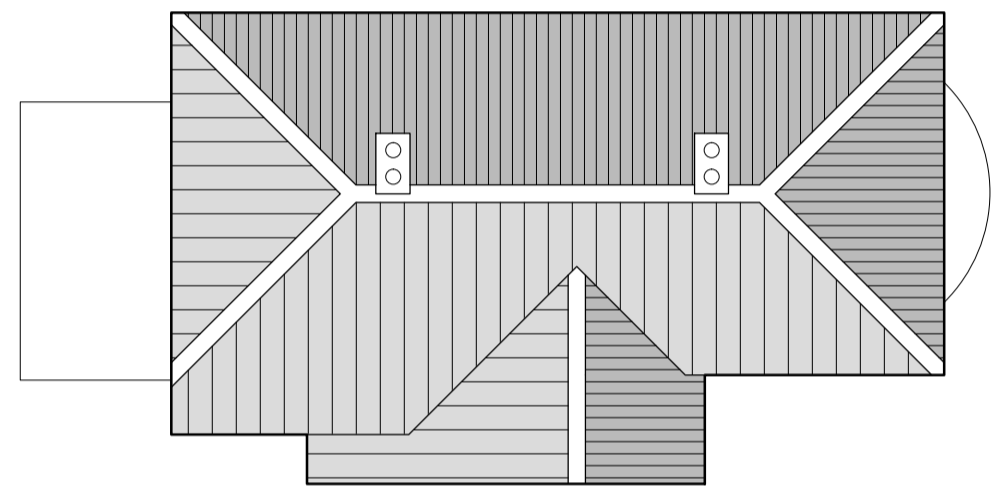


Roof plan as existing
Scale 1:100

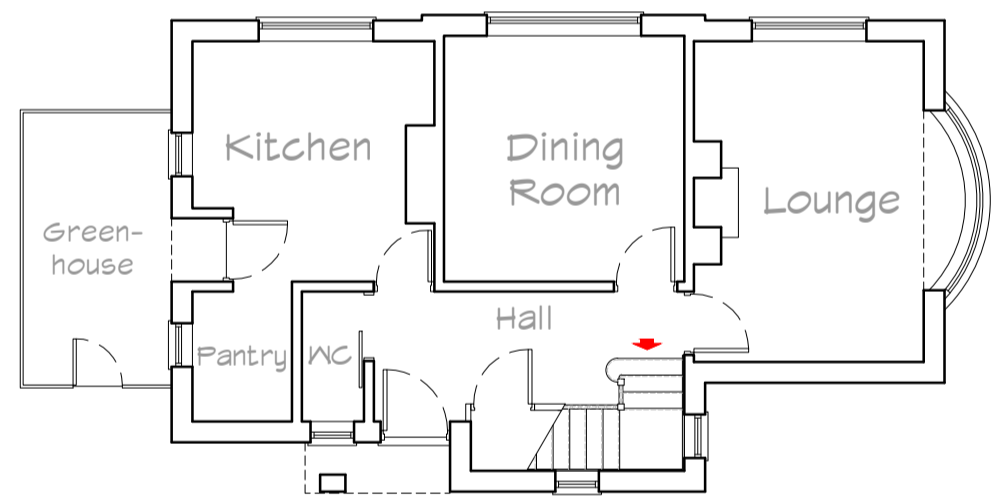

Floor plan as existing
Scale 1:100

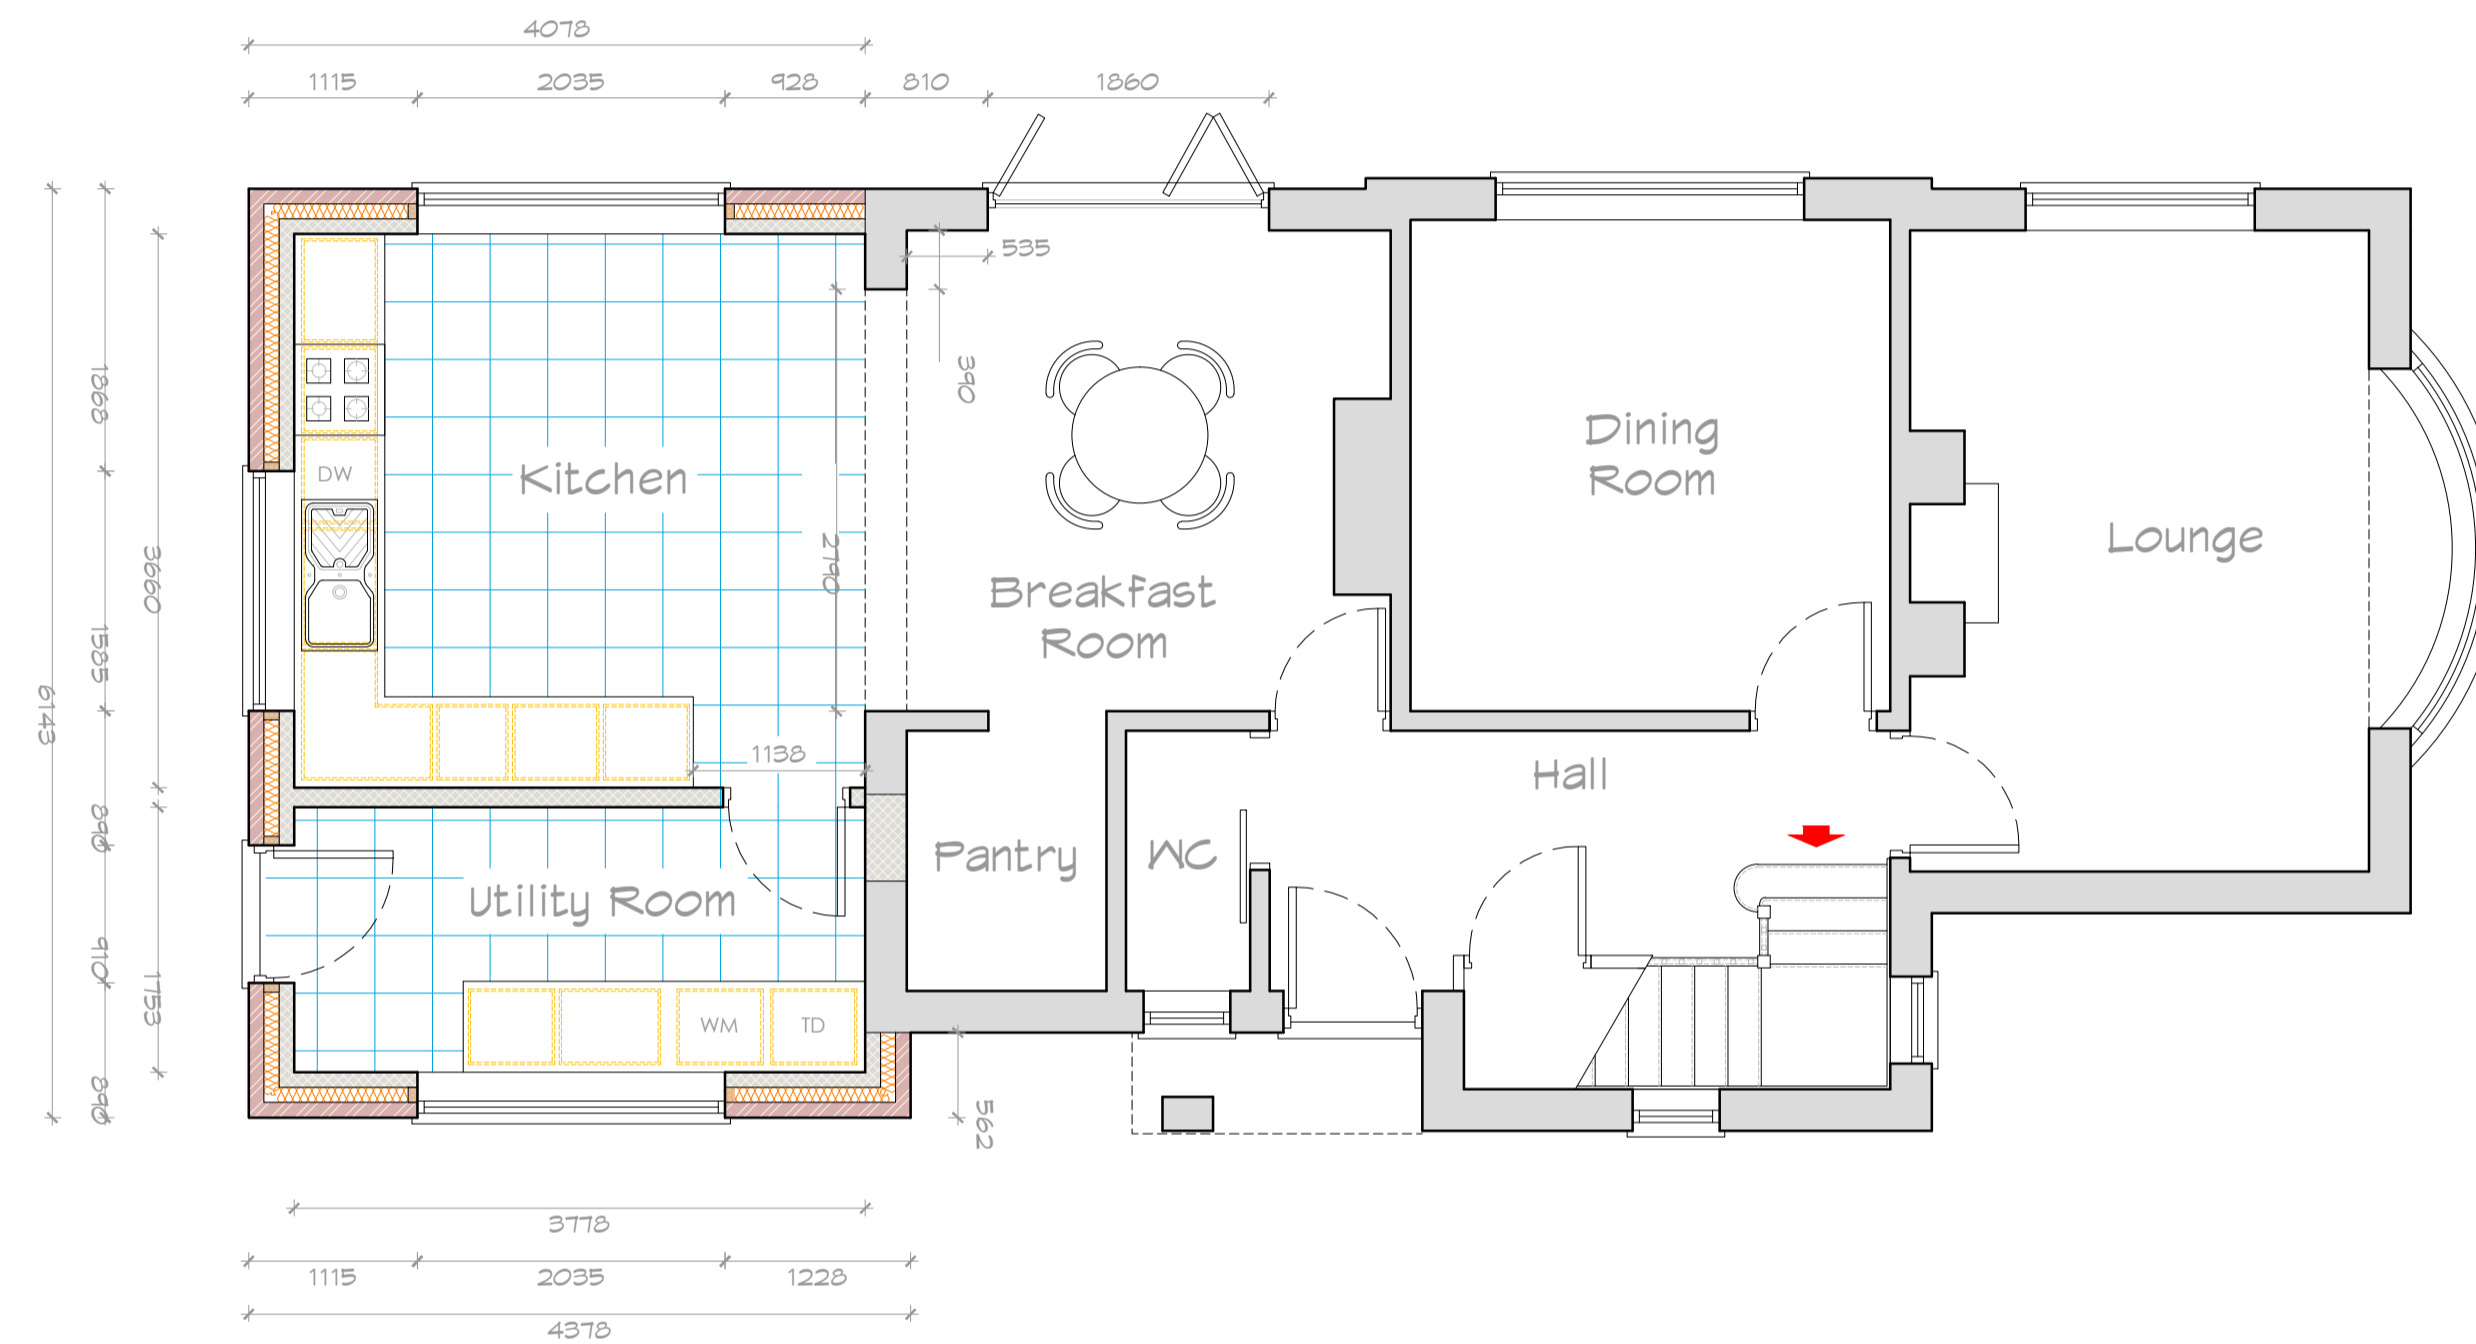

Floor plan as proposed
Scale 1:50

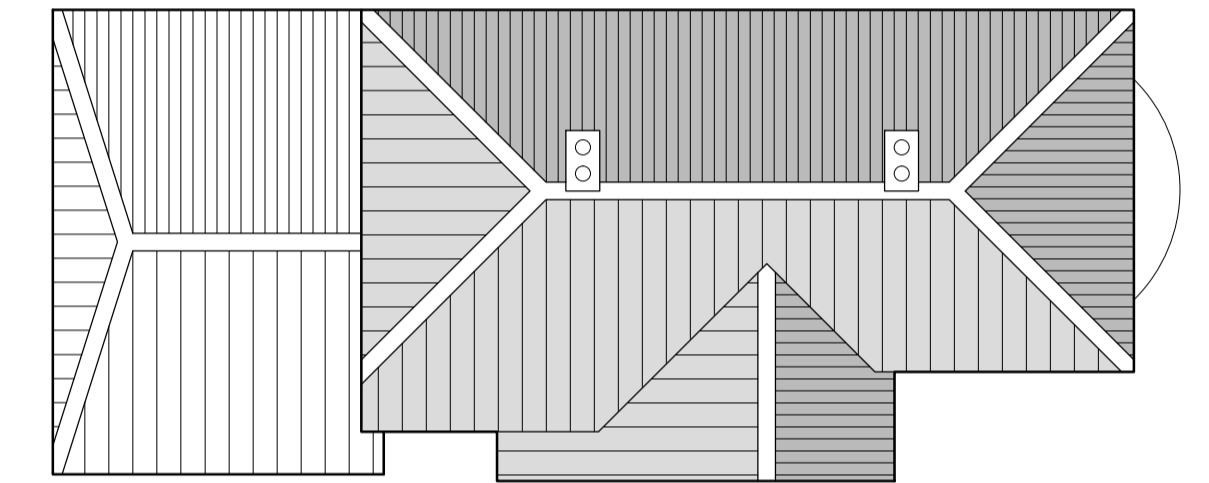

Roof plan as proposed
Scale 1:100



Front elevation



Side elevation



Side elevation



Rear elevation

Elevations as existing
Scale 1:100

B : 26.04.21 : Windows altered and utility door added
A : 14.04.21 : Extension roof shape amended
Revisions
Project Status

PLANNING

RJ DESIGN
ARCHITECTURE

162 Eastgate Louth
LN11 9AB
t : 01507 604324
www.rjda.co.uk

Project Title
Kirkmichael
Asterby End
Asterby
Louth
LN11 9UF

Drawing Title
Plans & elevations

Scale	Date	Original size
As shown	Feb 2021	A1
Project Number	Drawing Number	Revision
20/1510	001	B