






side elevation

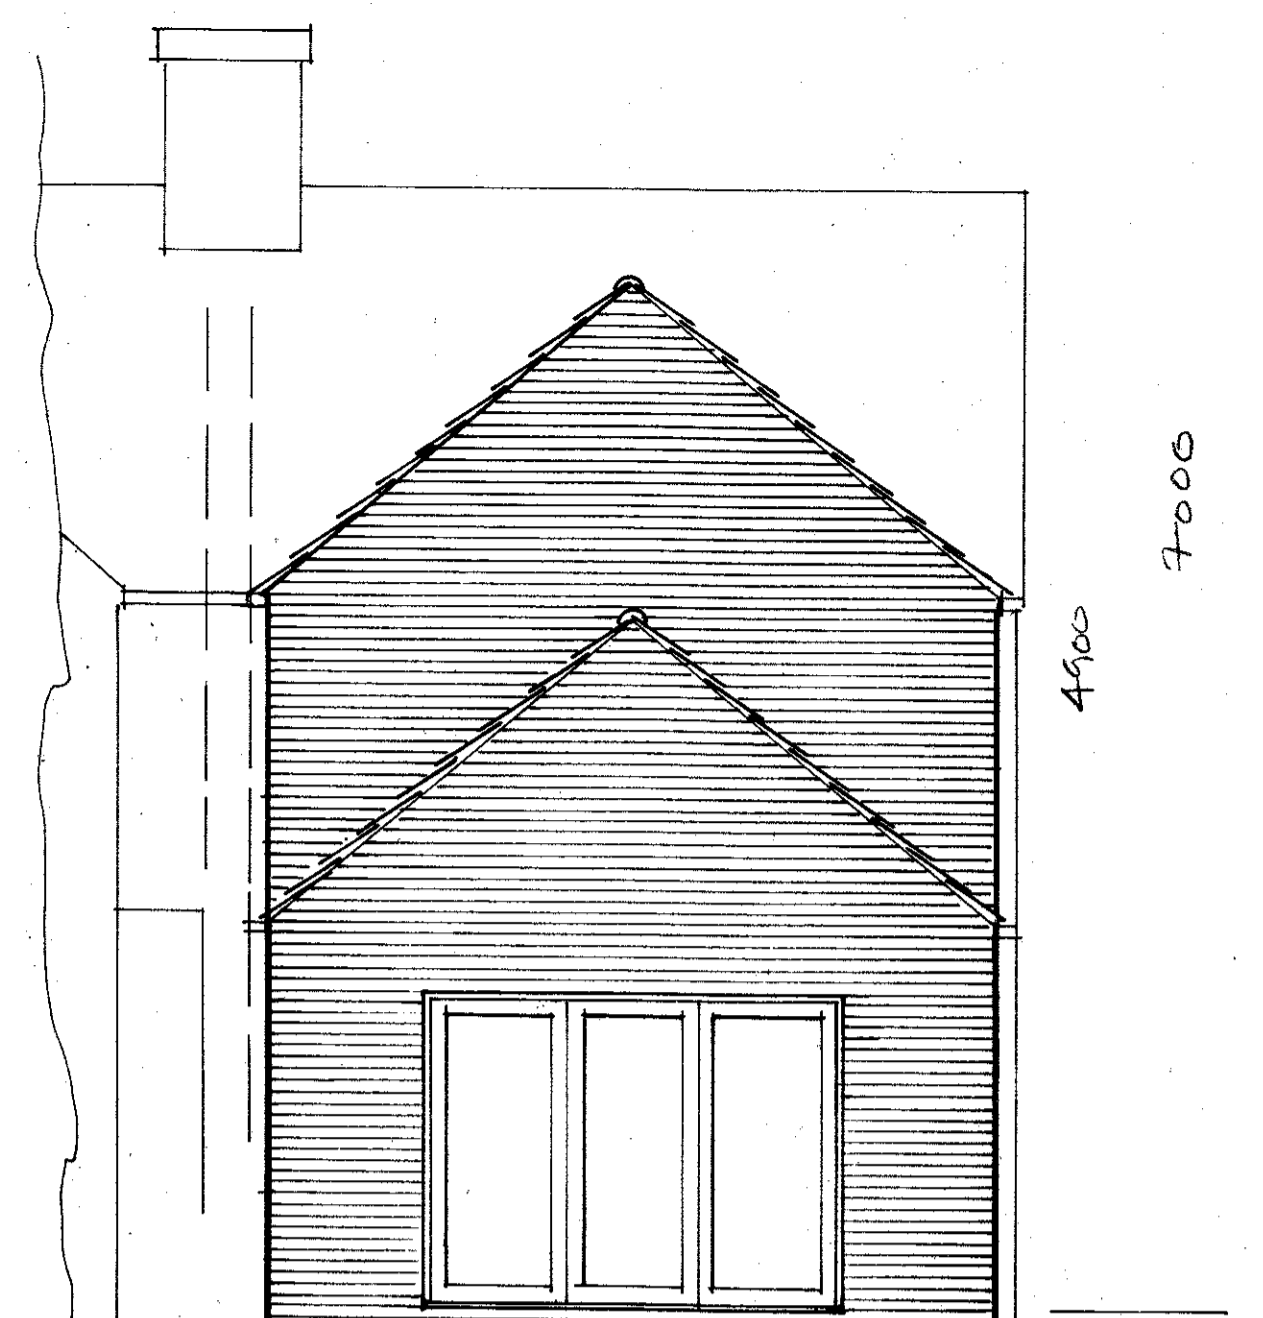

rear elevation

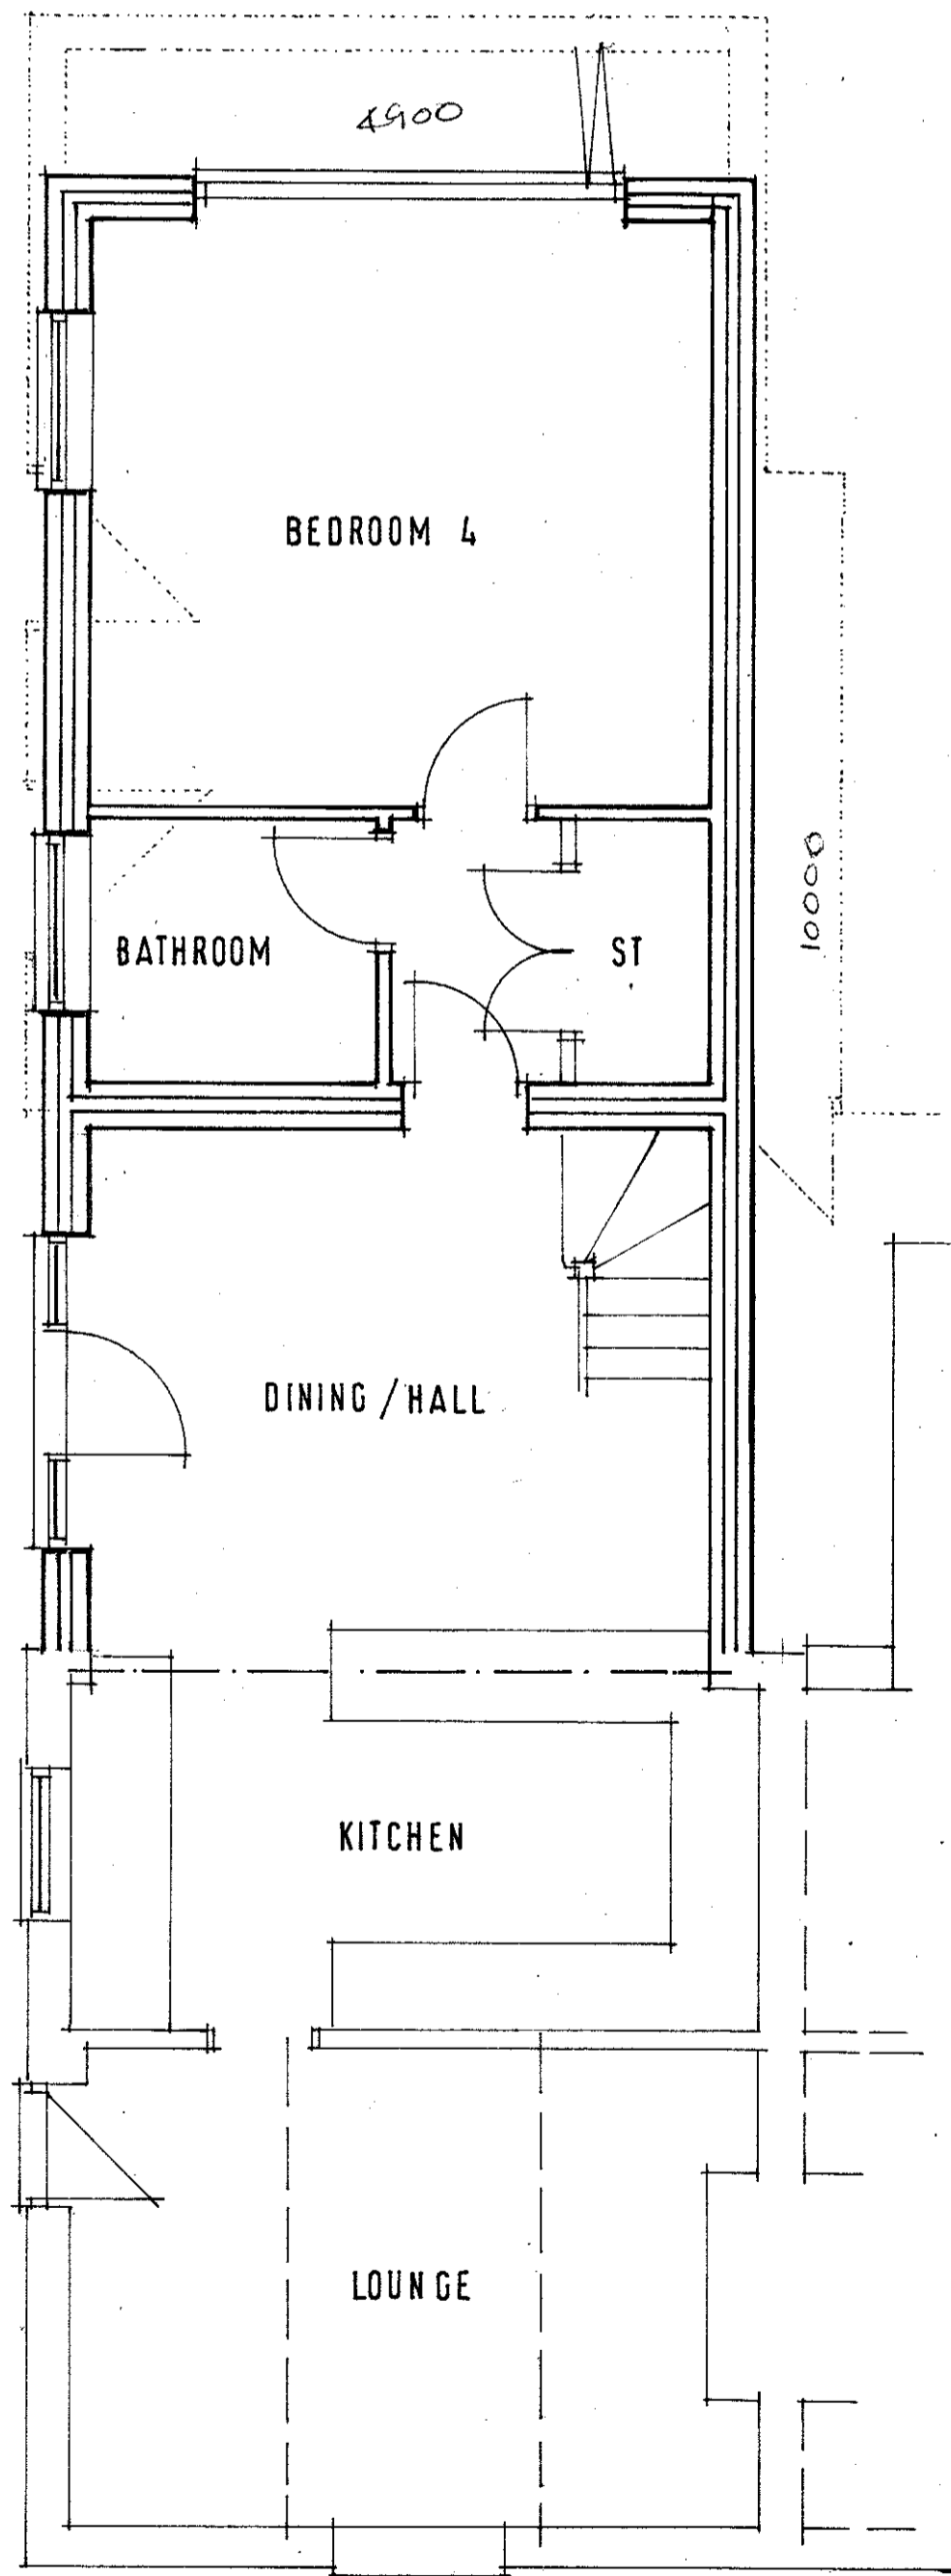

ground floor plan

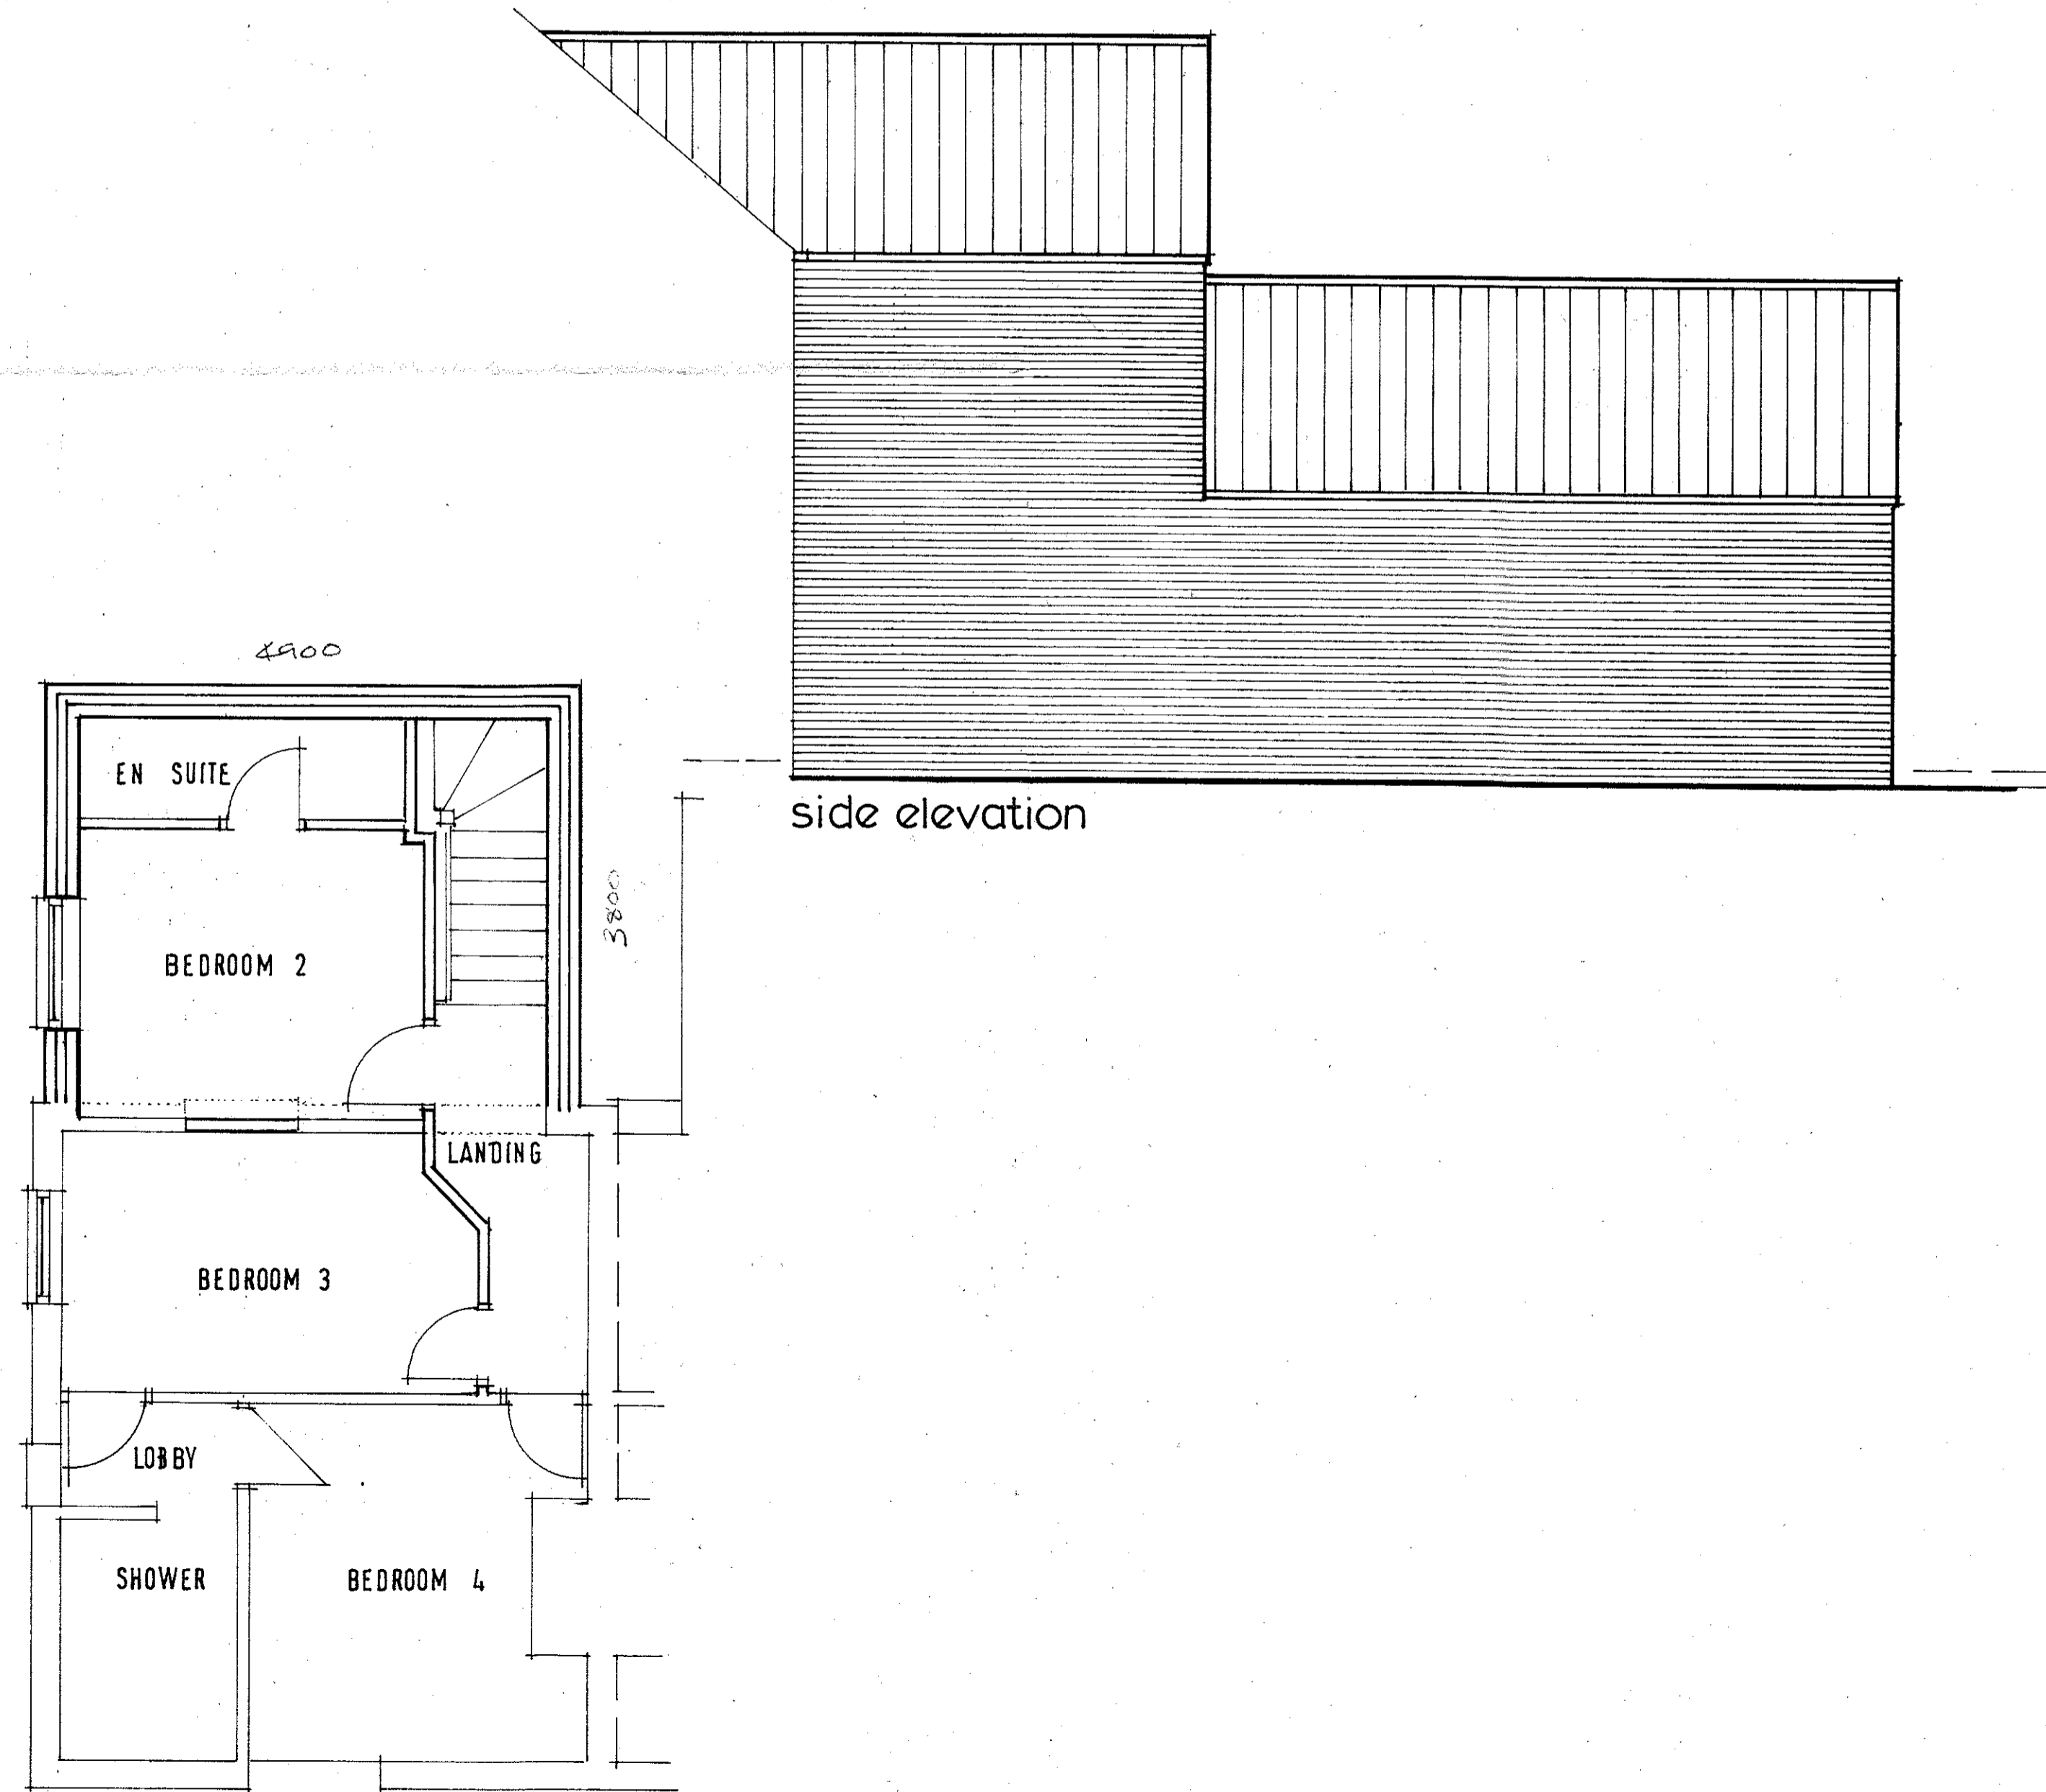

side elevation

first floor plan

PROJECT/ CLIENT
 PROPOSED ALTERATIONS TO THE PADDOCKS HALOUGHTON ROAD
 HALOUGHTON NOTTINGHAM FOR J TURNER ESO

DRAWING TITLE

RECEIVED BY
 15 APR 2021
 ADMIN SERVICES

SCALE
 1 : 50
 DRAWING NUMBER
 1048-3 B
 CONSULTANT
 ALAN BENNETT BUILDING DESIGN CONSULTANCY LTD
 30 ORCHARD RISE LAMBLEY
 NOTTINGHAM NG6 4PU
 TELEPHONE 0115 9312668

DATE
 MARCH 21
 REVISIONS
 A MAR 21 CLIENTS REQUIREMENTS
 B APR 21 WINDOWS ADDED