






Front elevation

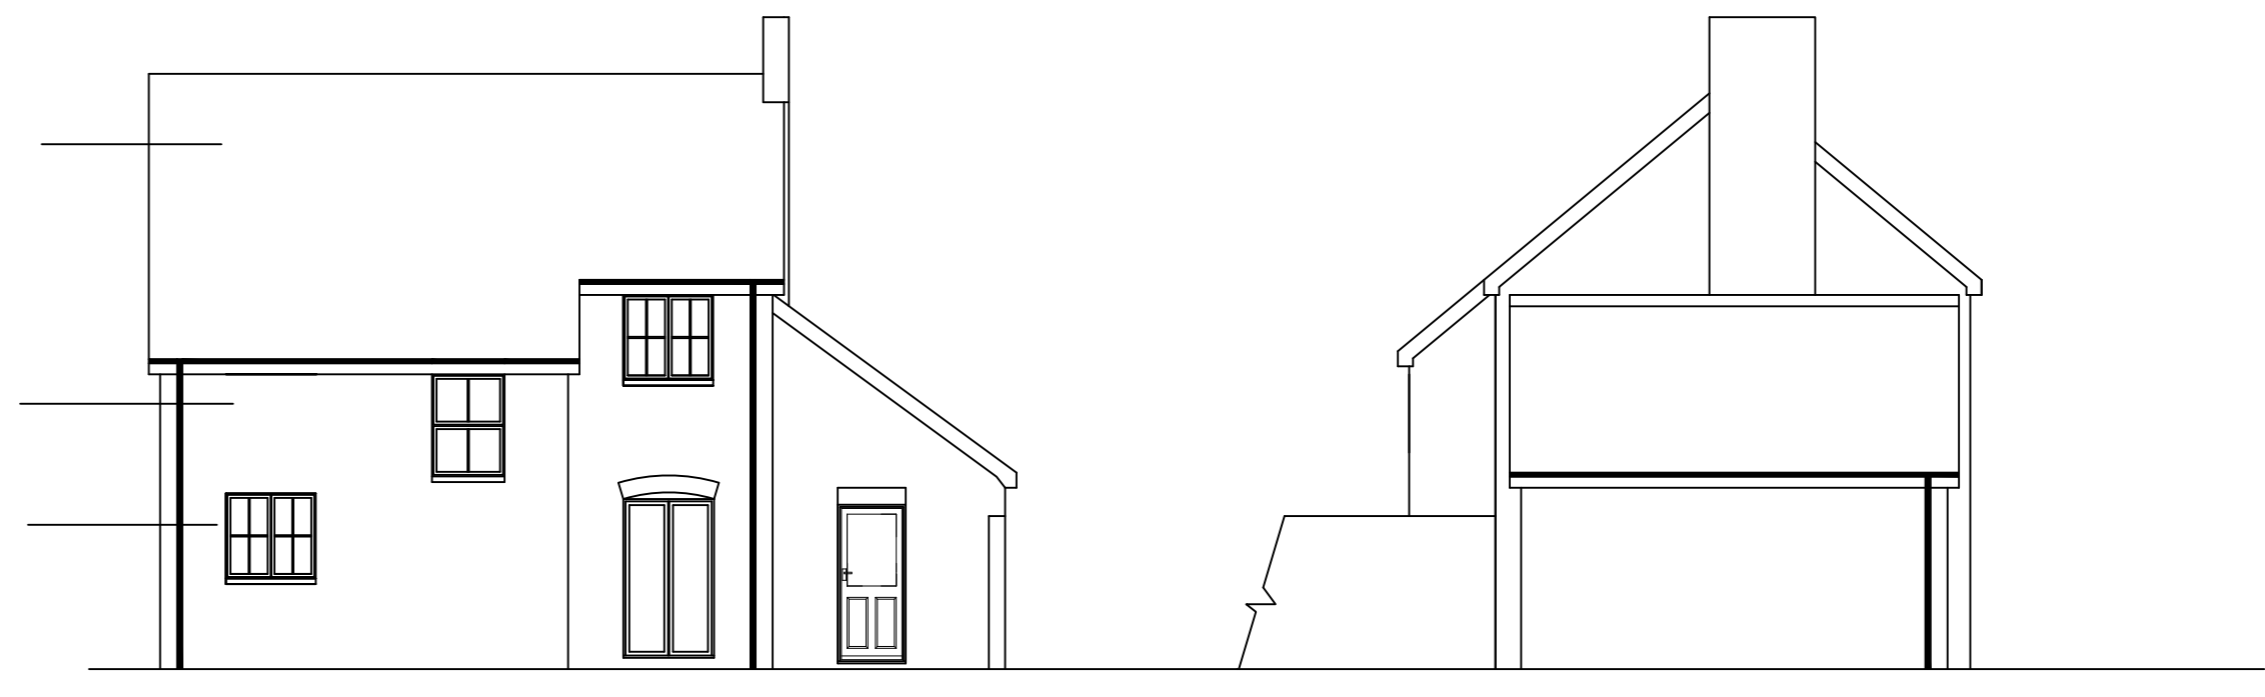



Rear elevation

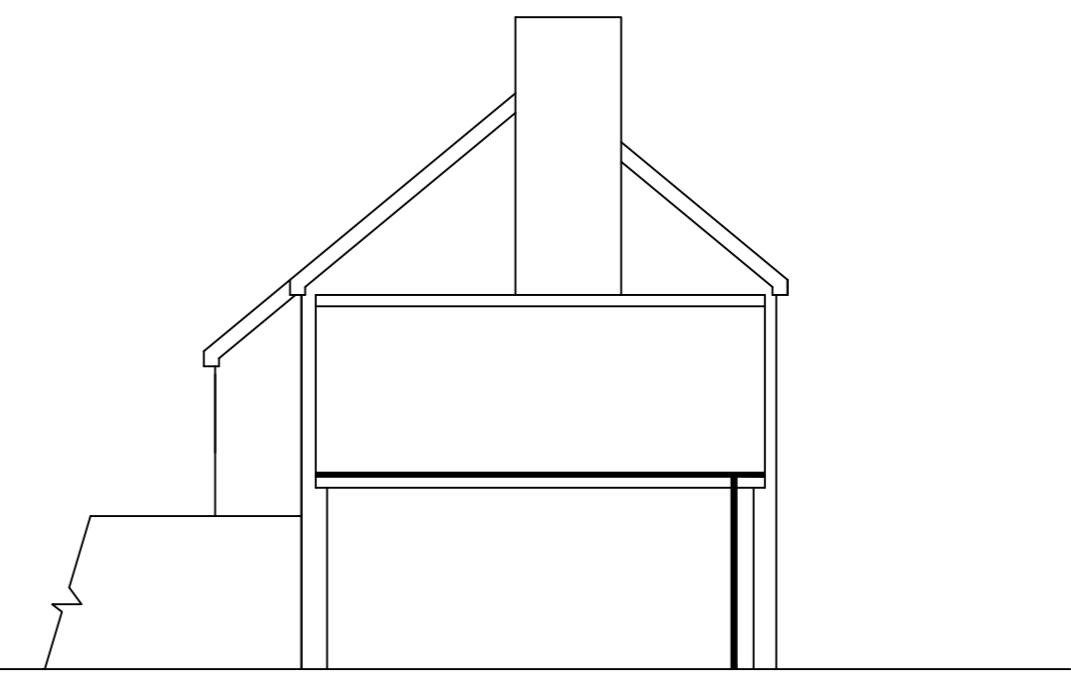


Flank elevation (West)

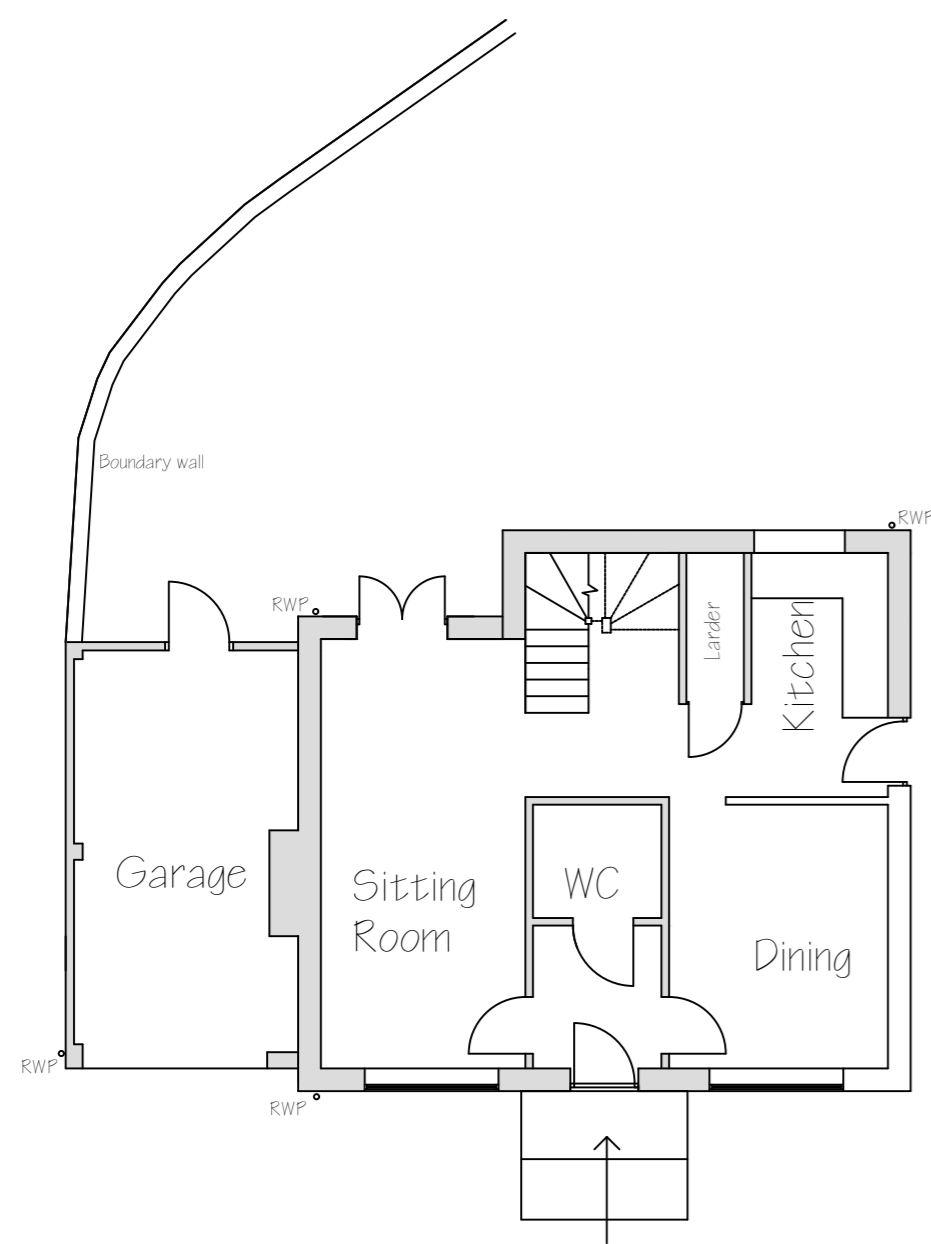

Ground Floor plan

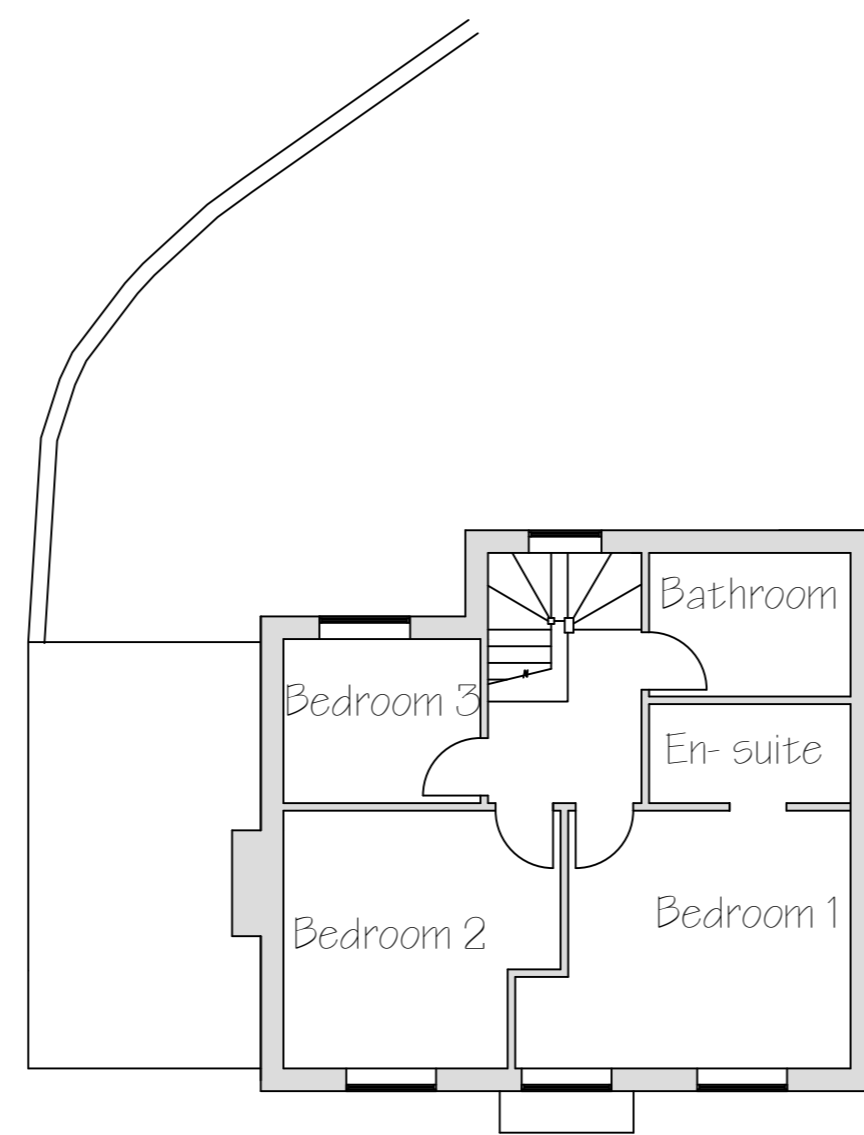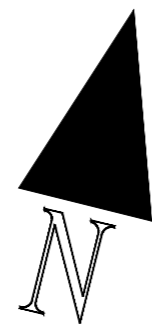

First Floor plan

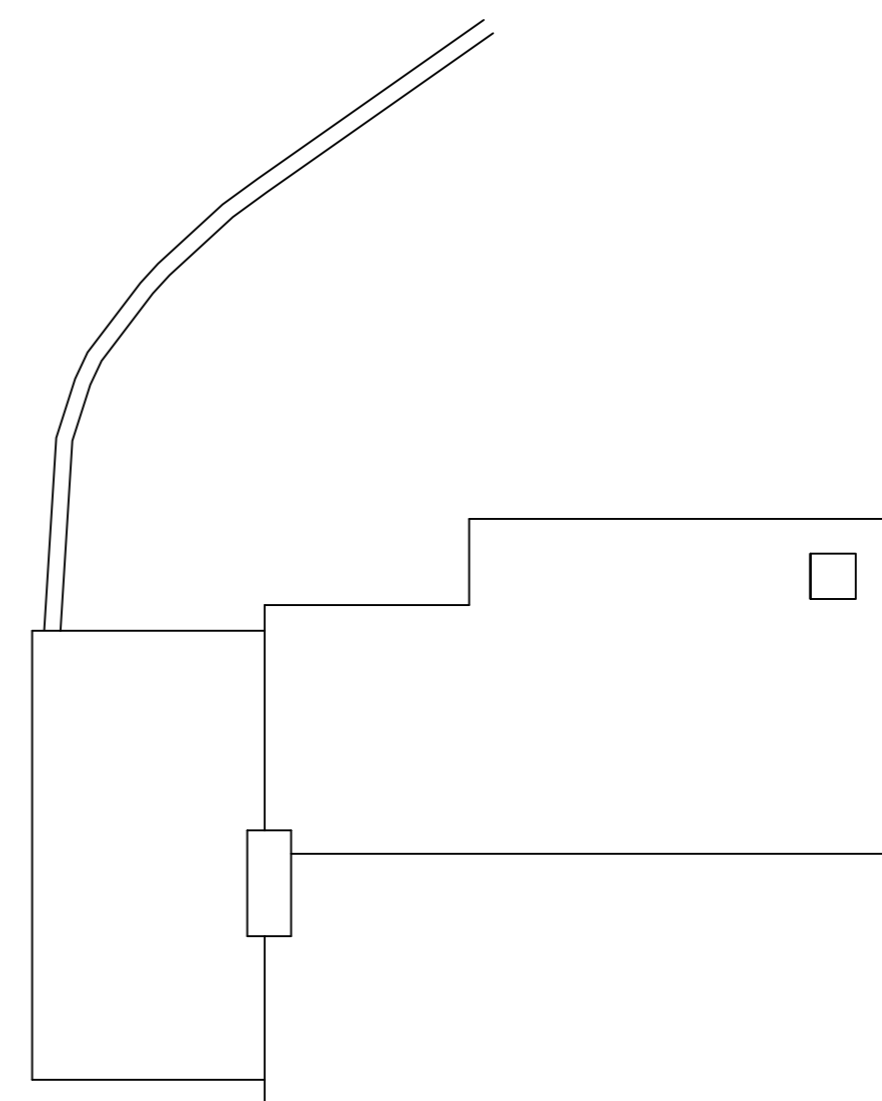

Roof plan

78 Pilkingtons CM17 9DR

Drawing No RMDS/01  
Existing plans and elevations  
Scale 1:100 @ A2

**RANGER MANAGEMENT & DESIGN SERVICES LIMITED**  
13 Berners End • Barnston • Dunmow CM6 1LY  
• t: 01371 874073  
• m: 07913 289362  
• e: planrmds@gmail.com

**PLAN RMDS**