


Proposed Front elevation


Proposed Rear elevation

Proposed Flank elevation


Proposed cross section showing east flank of extension

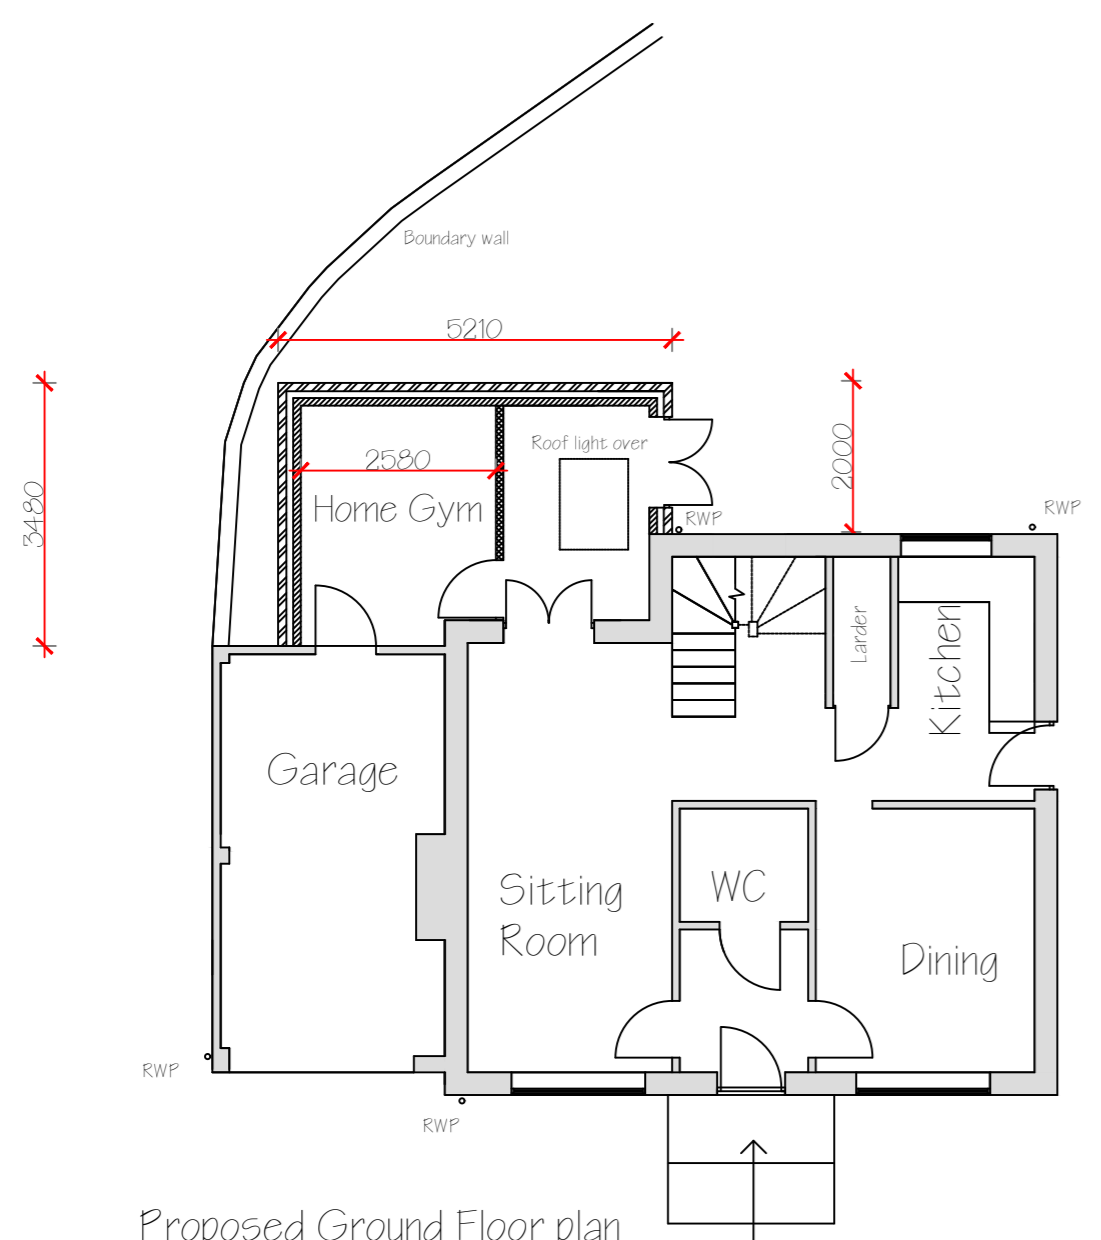

Proposed Ground Floor plan

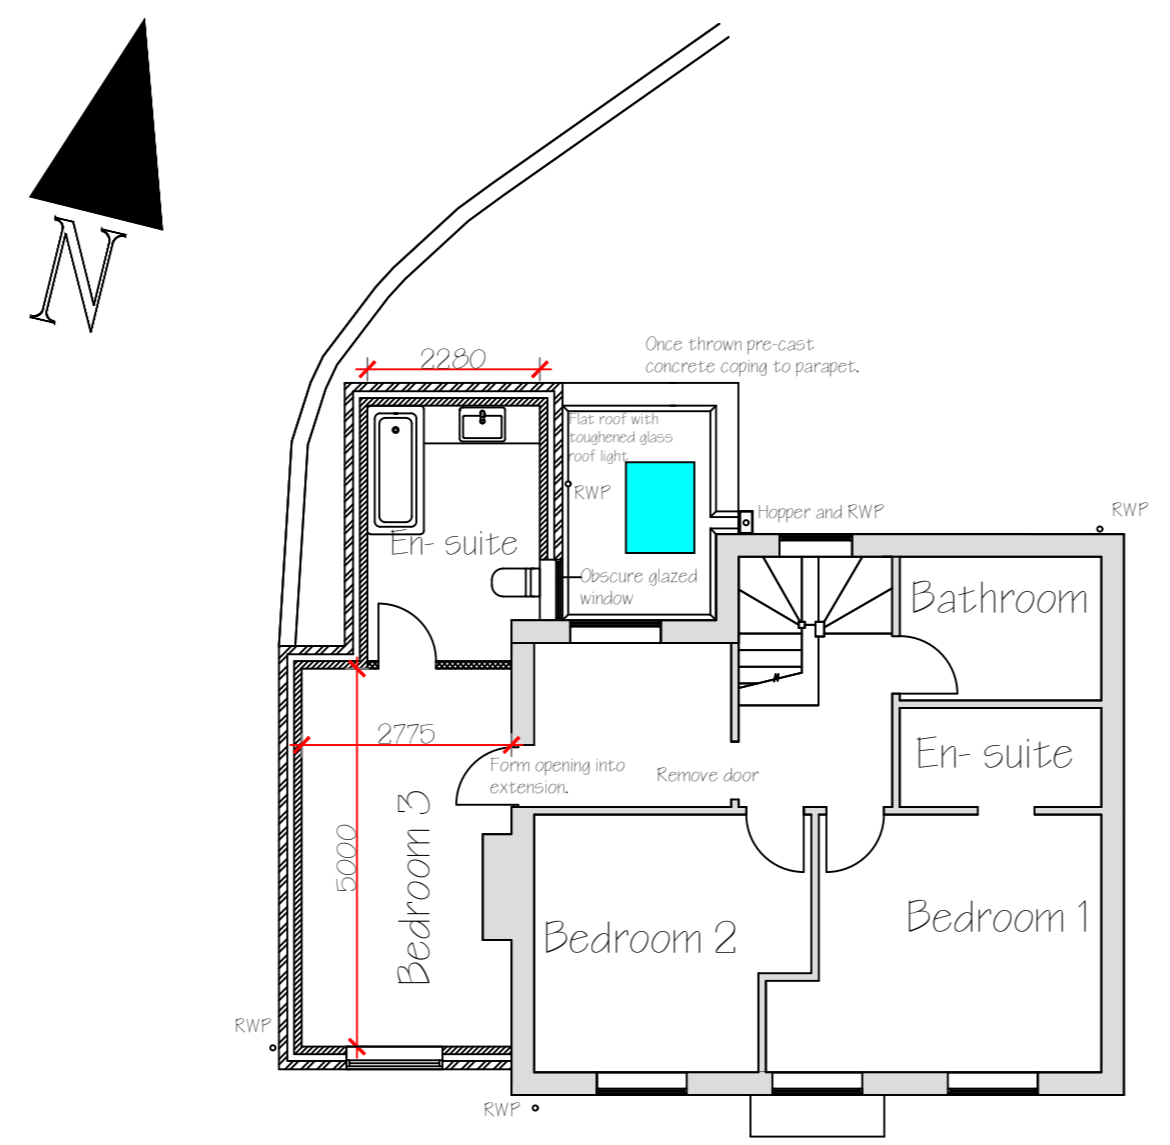

Proposed First Floor plan

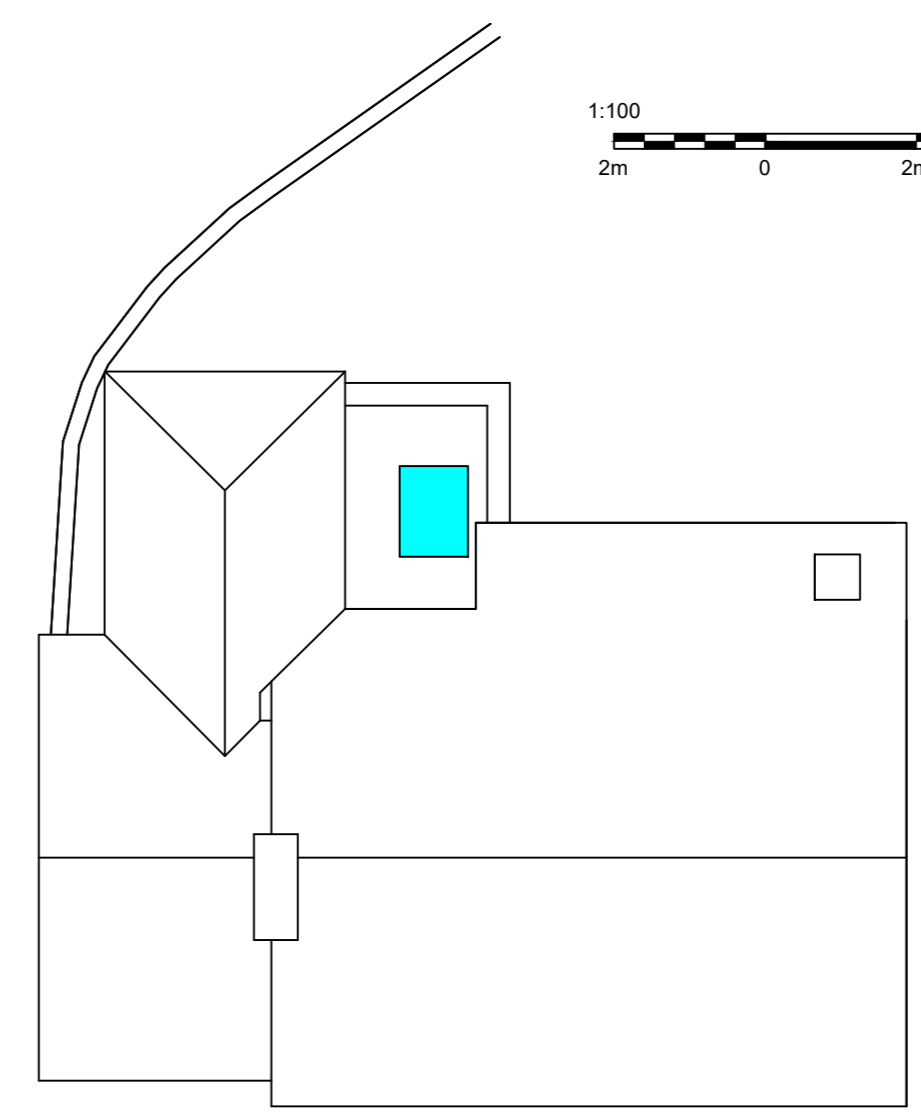

Proposed Roof plan



78 Pilkingtons CM17 9DR

Drawing No RMDS/02
Proposed plans and elevations
Scale 1:100 @ A2

RANGER MANAGEMENT & DESIGN SERVICES LIMITED
13 Berners End • Barnston • Dunmow CM6 1LY
• t: 01371 874073
• m: 07913 289362
• e: planrmds@gmail.com

PLAN RMDS