



0 1 2 3 4 5 (1:50)

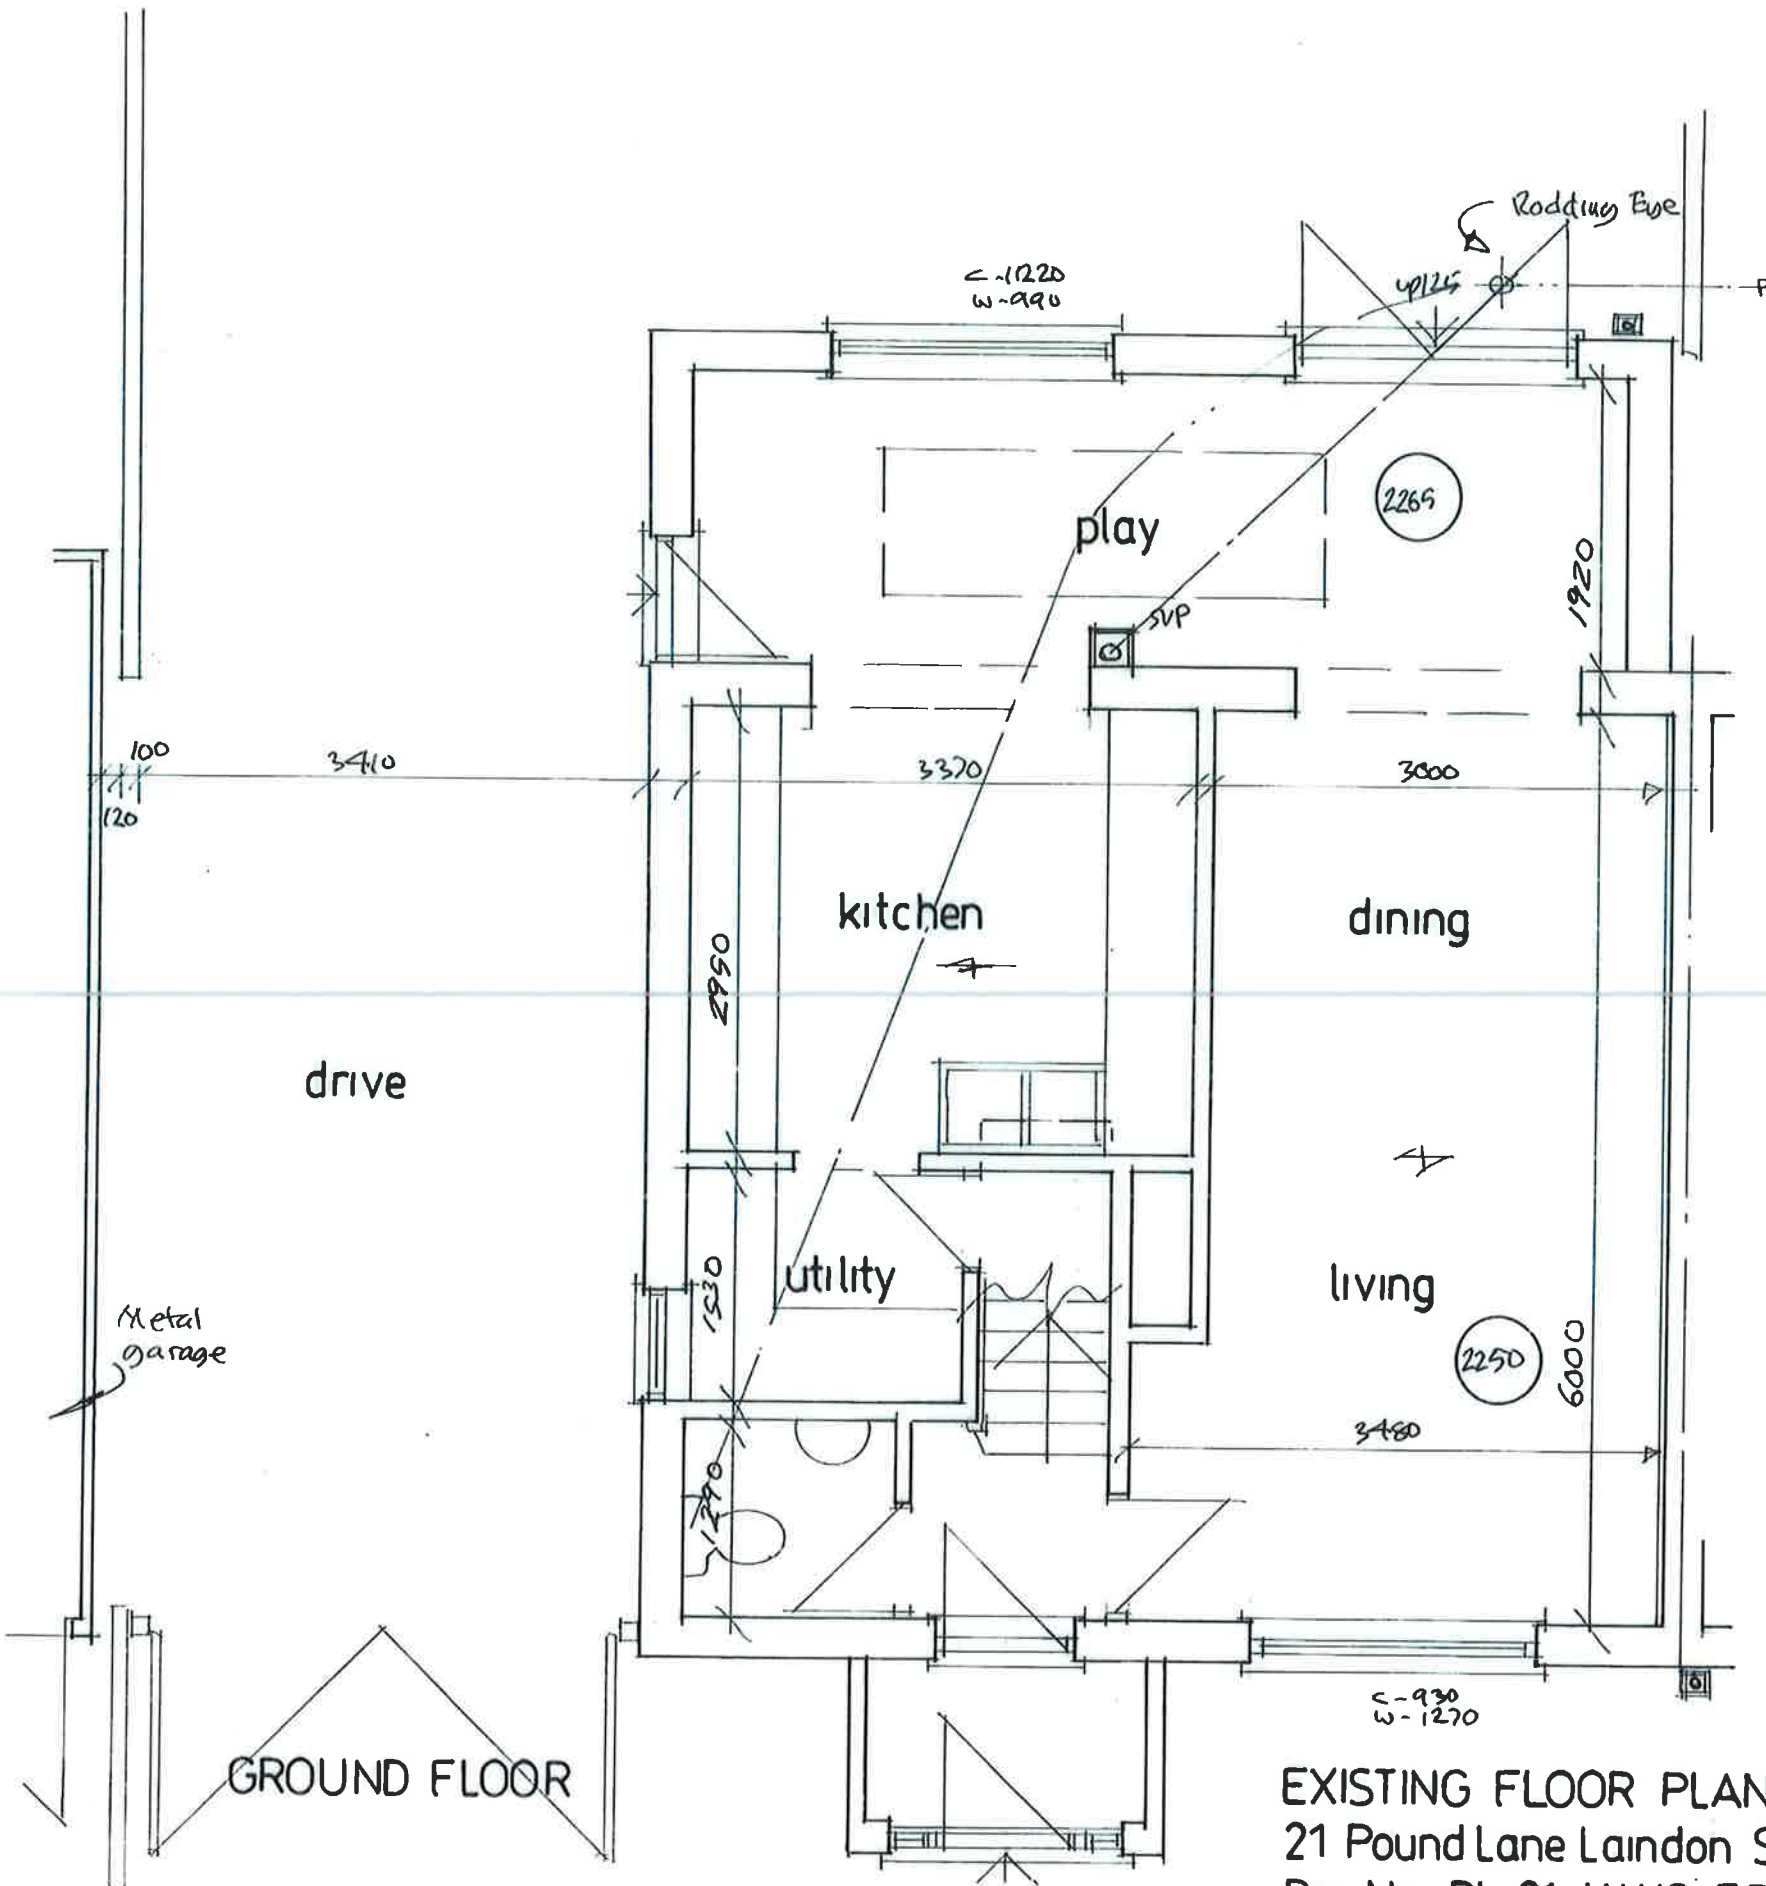

GROUND FLOOR

EXISTING FLOOR PLANS 1:50
21 Pound Lane Laindon SS15 5ST
Drg. No. PL:21:JAWS:EP1

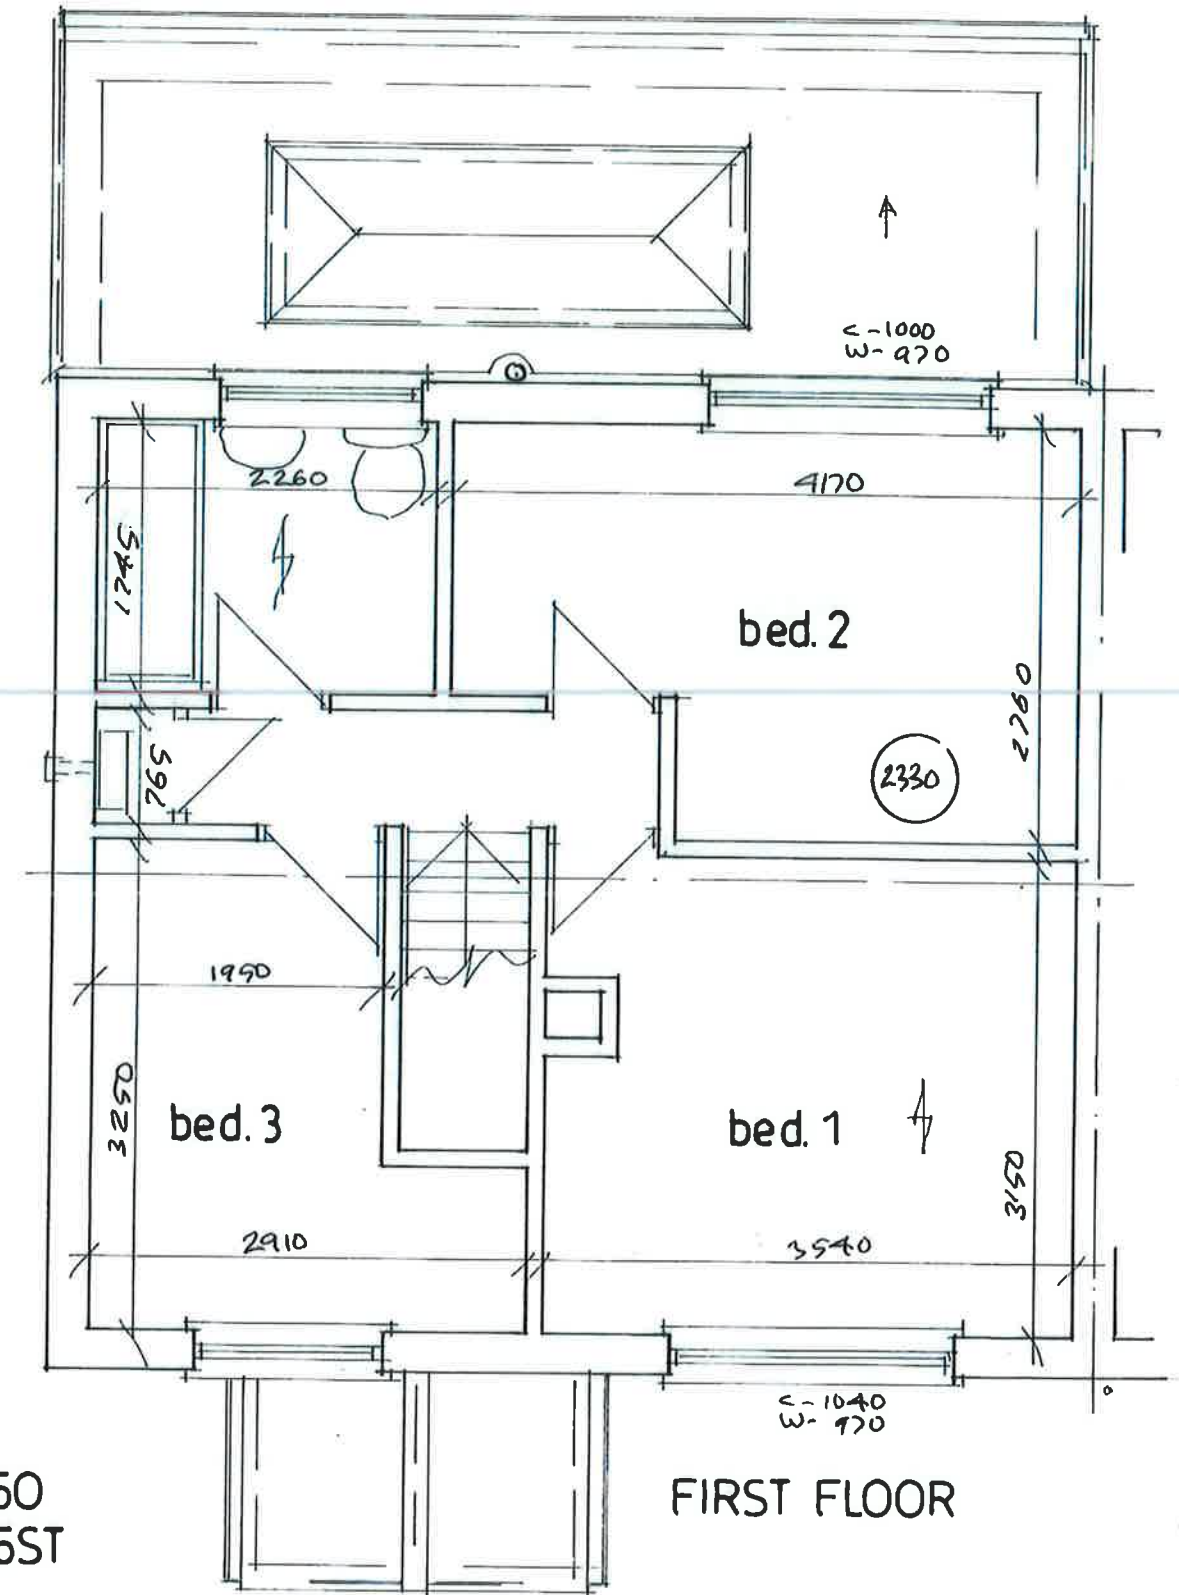

FIRST FLOOR