



RE-STAMP

14.04.2021



7 York Rd Site Plan

Location of existing and new cabin

 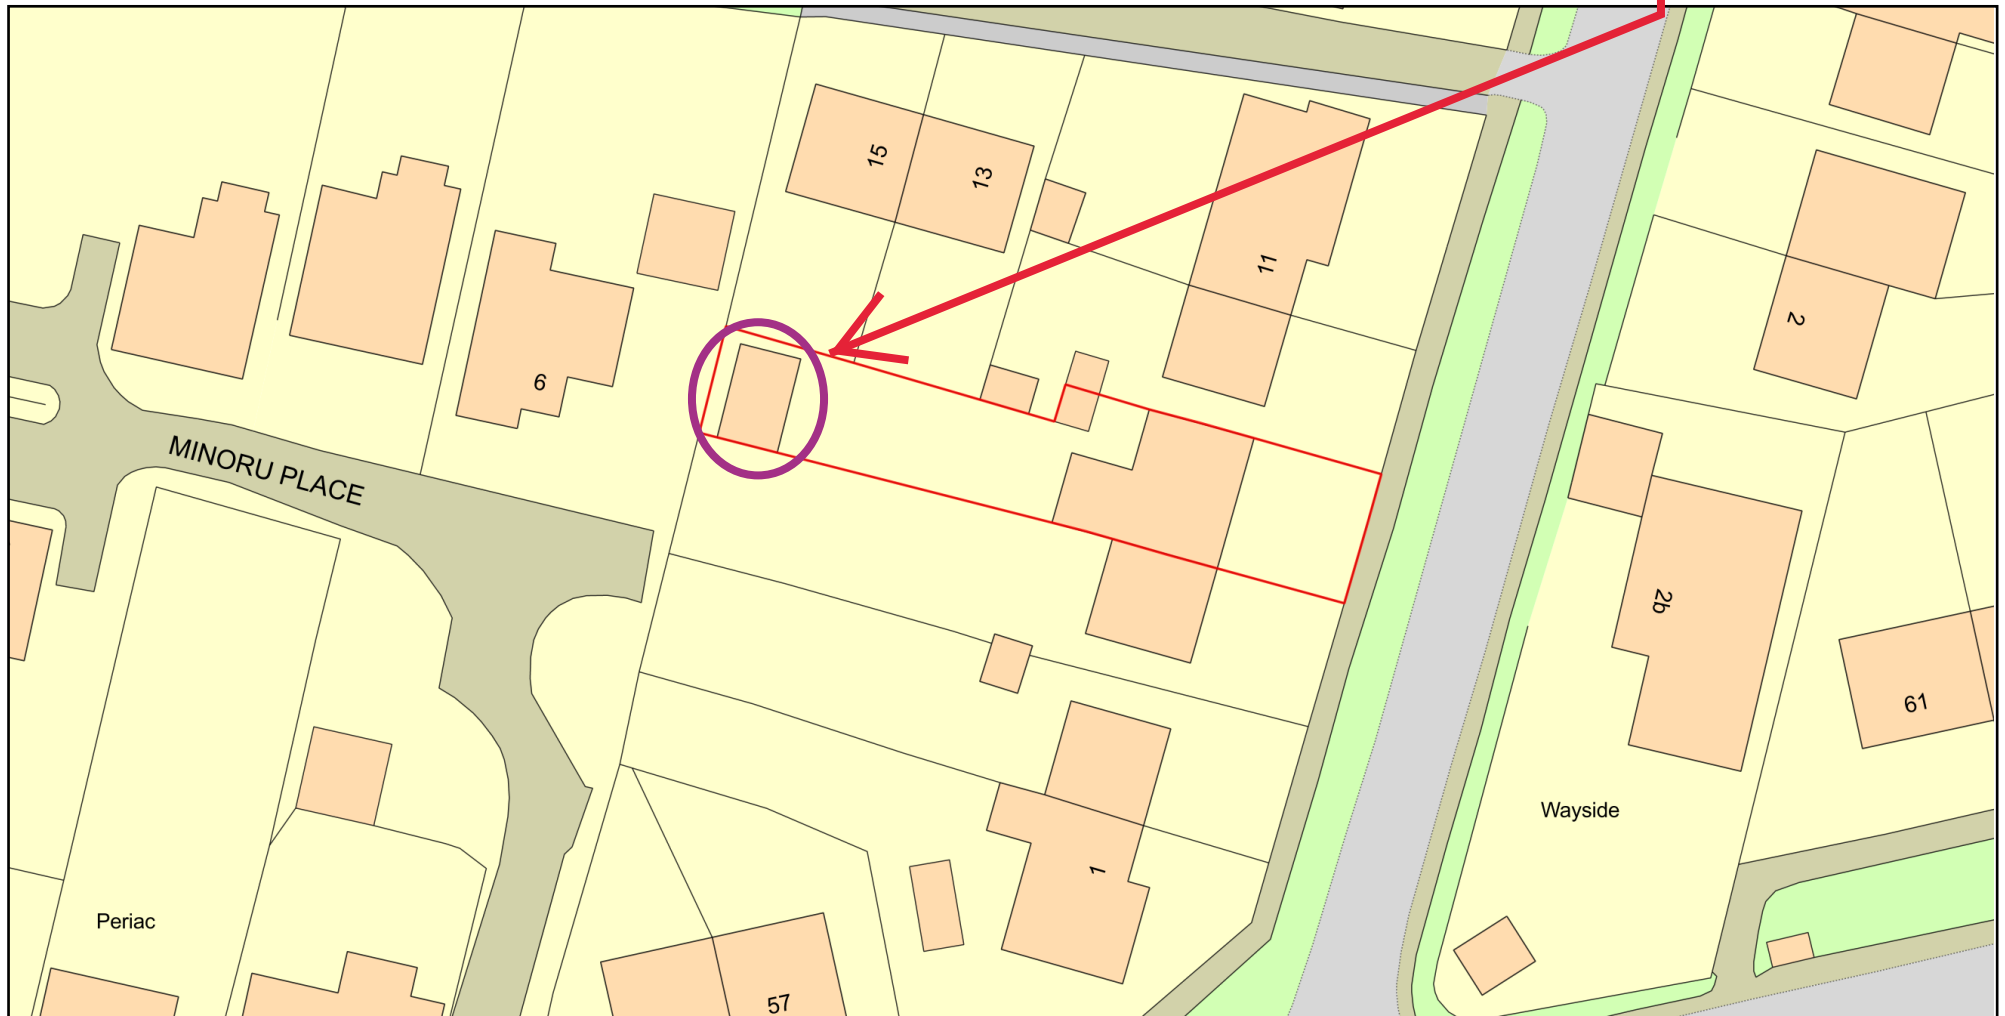

Plan Produced for: Matt Fox
Date Produced: 11 Mar 2021
Plan Reference Number: TQRQM21070192041794
Scale: 1:500 @ A4

RECEIVED
21/00271/FUL
12.03.2021

