



1 2 3 4 5 6 7 8

A

A

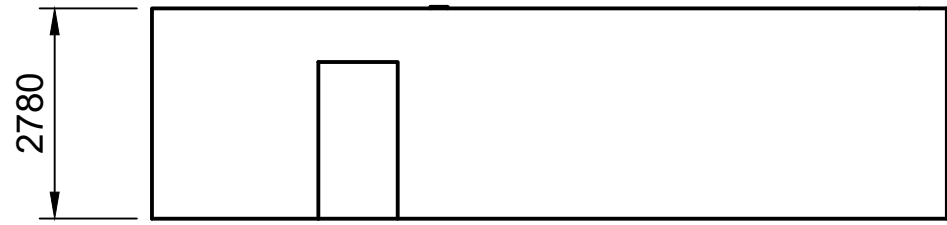

East elevation

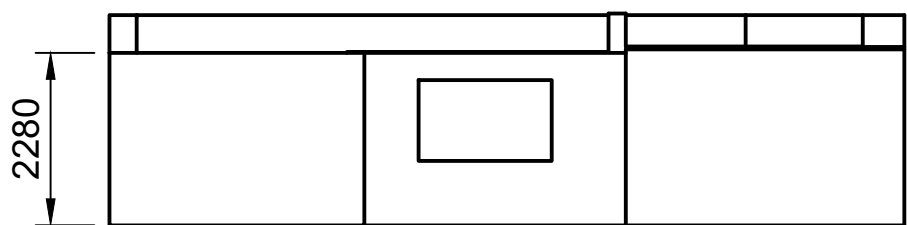


West elevation

B

B

C


C

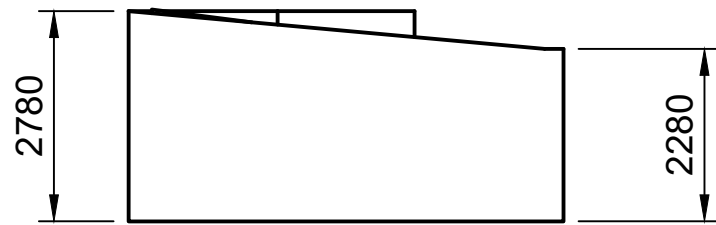

North elevation

D

D

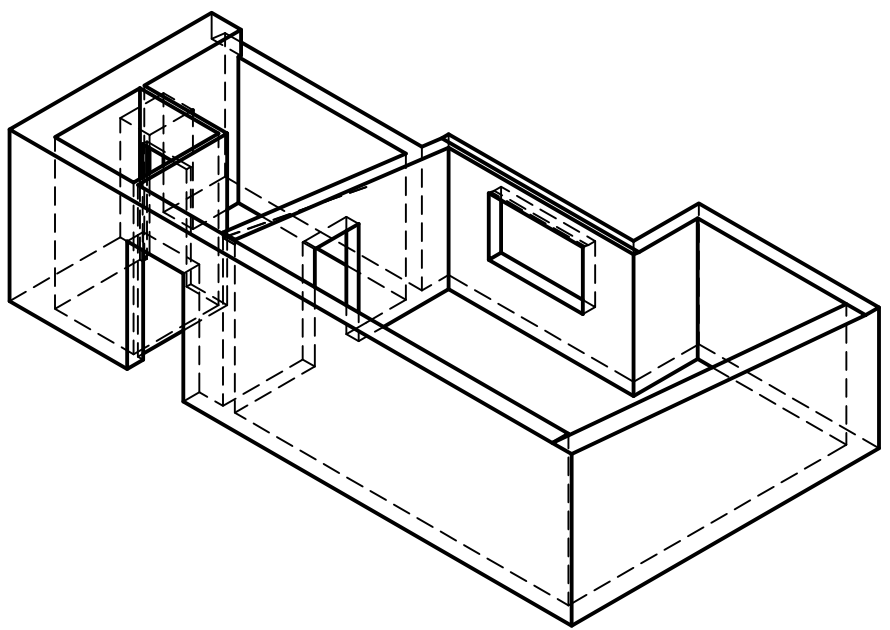

Notes:
Elevations have been calculated without the roof as this has not been completed and we have not been provided any calculations. Roof is on hold pending outcome of planning permission.

E

E

F

F

Dept.	Technical reference ENF/21/0020	Created by Martin Atkins 29/03/2021	Approved by
scale 1:100		Document type	Document status
		Title Proposed Elevation East, West, North views	DWG No. Dorothea House
	Rev.	Date of issue	Sheet 4/5

1 2 3 4 5 6 7 8