



Canopies




Seating



Signage



NORTH ELEVATION 1:50

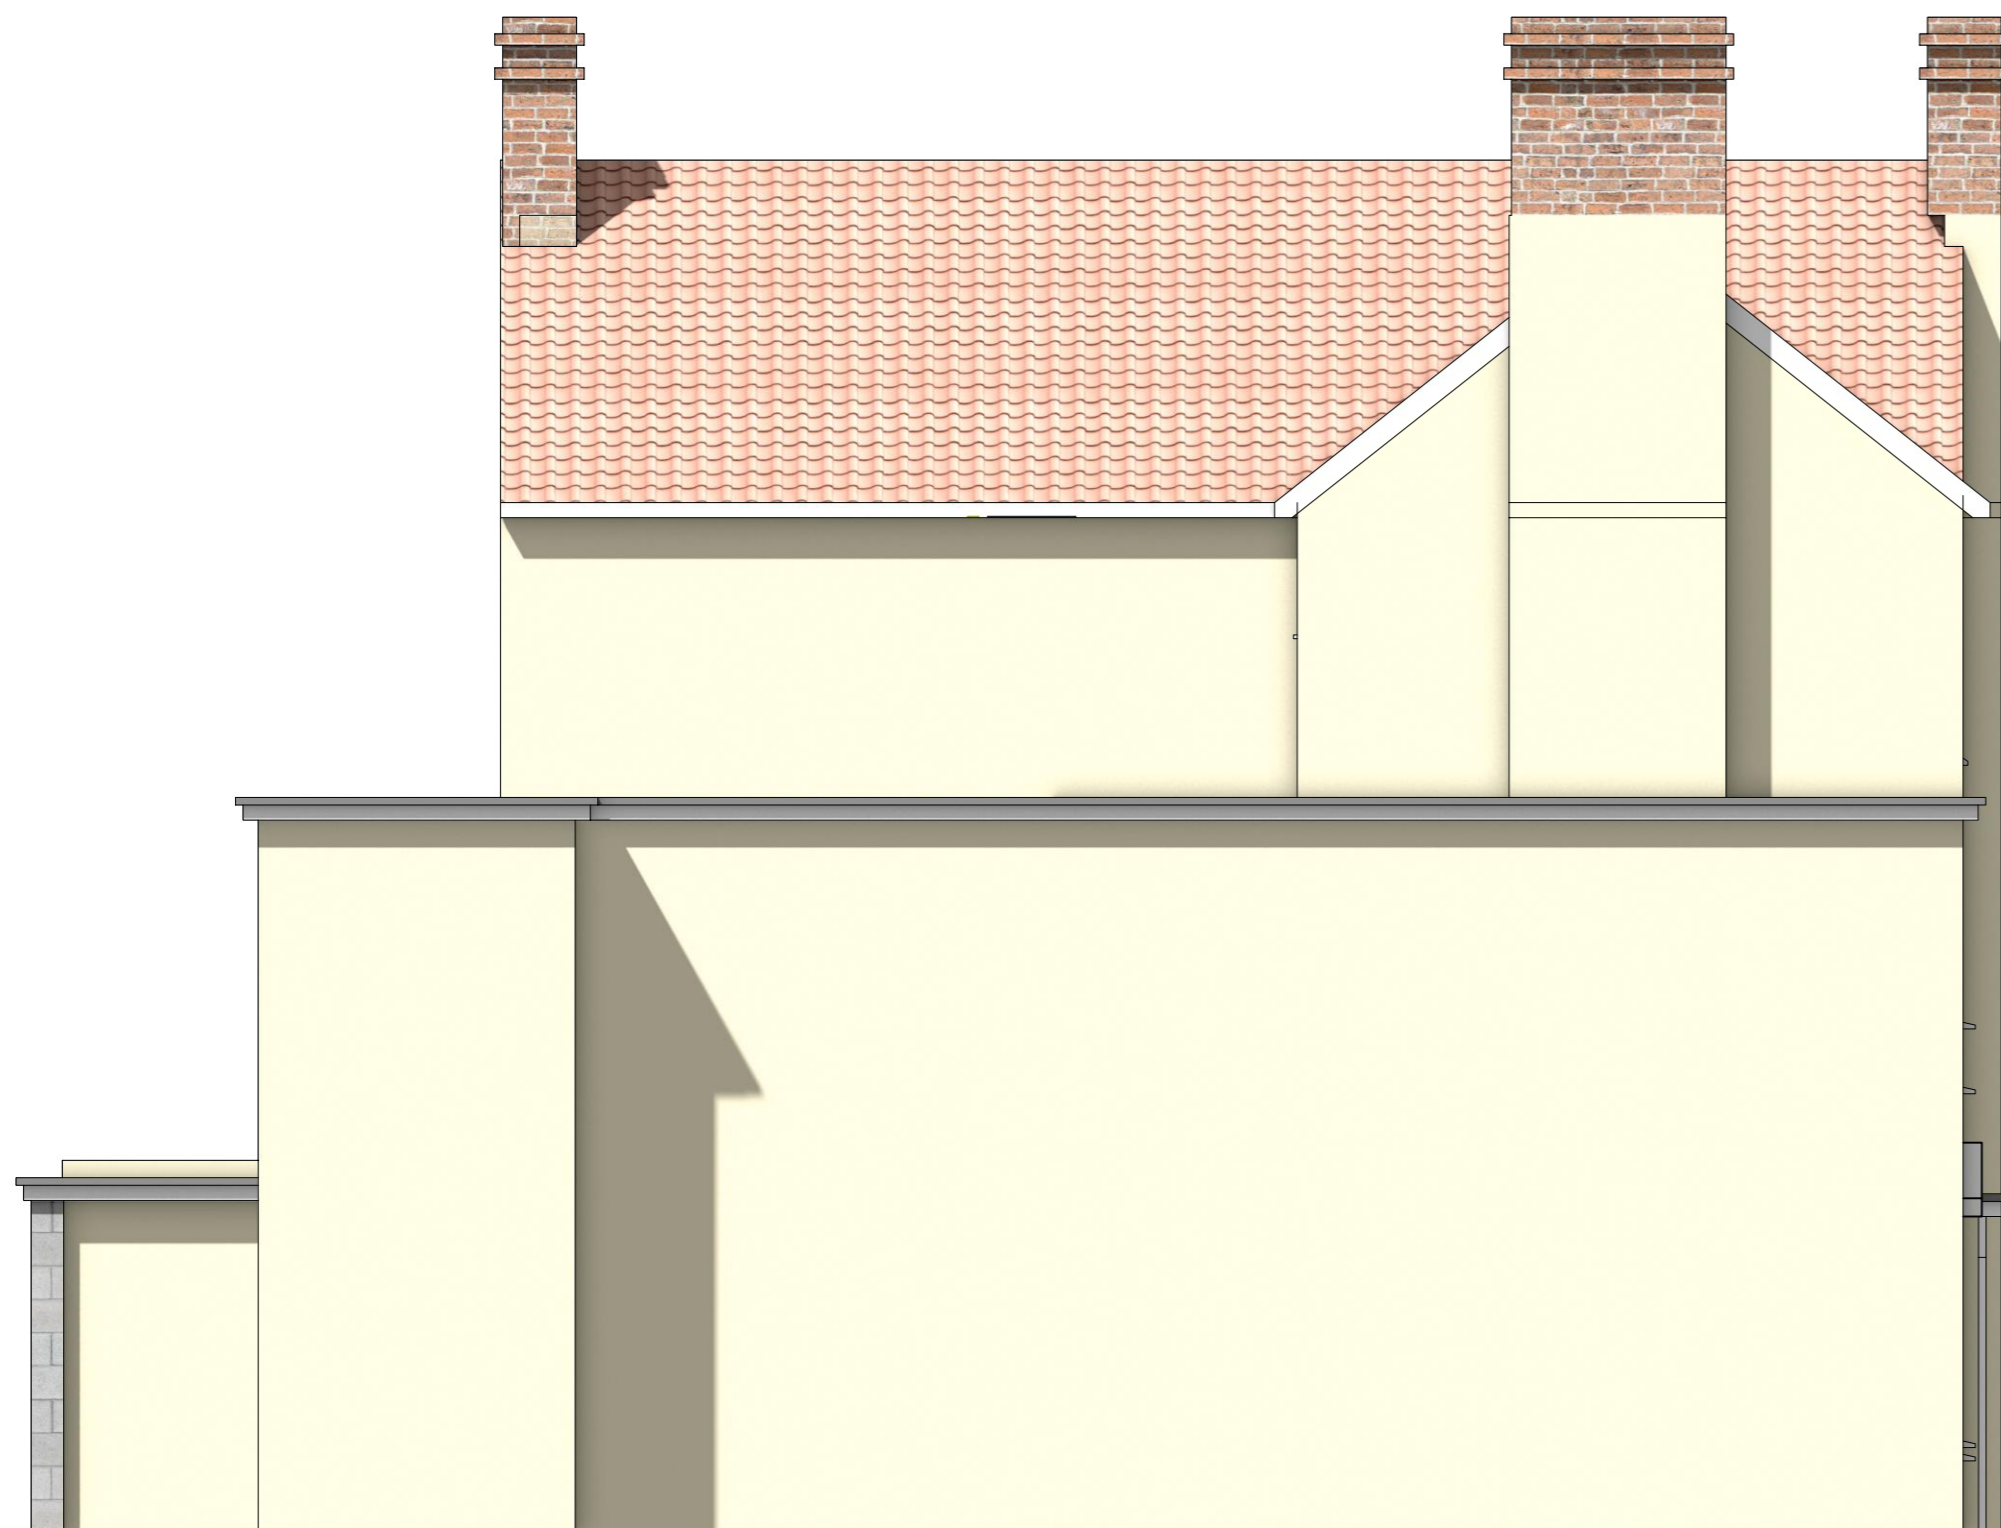


EAST ELEVATION 1:50




WEST ELEVATION 1:50

Proposed signage

Proposed canopy

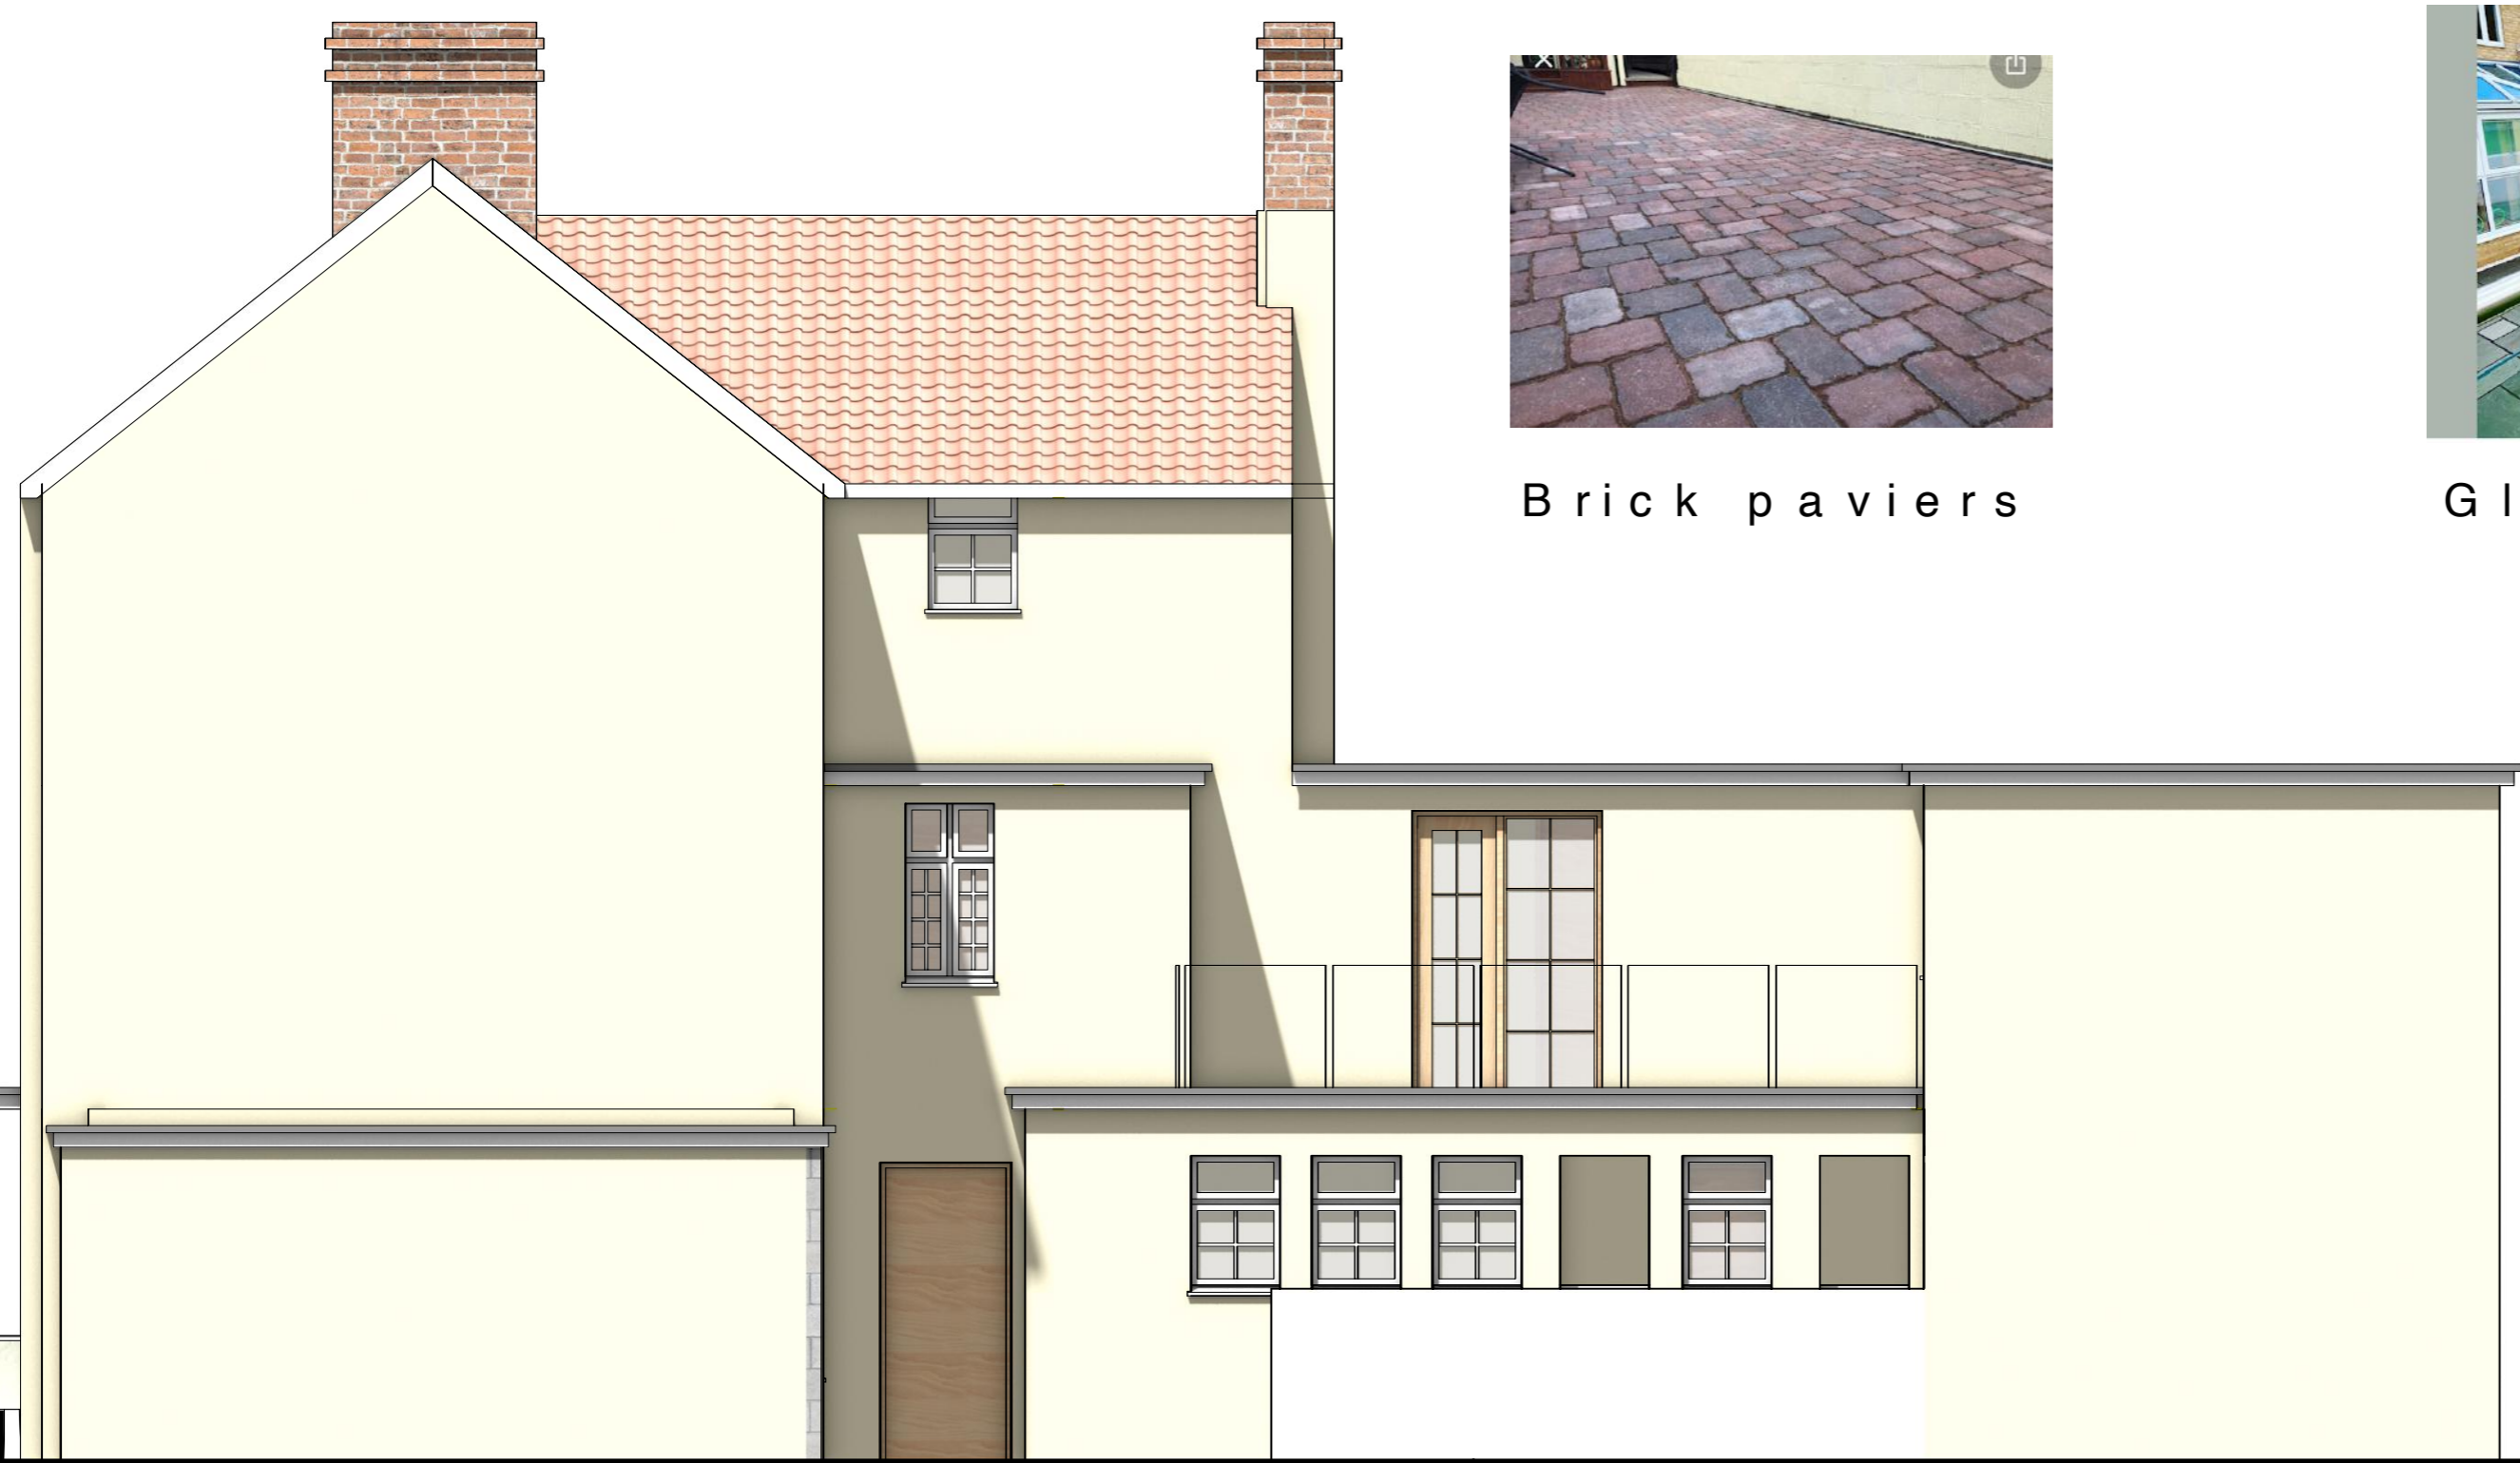

SOUTH ELEVATION 1:50

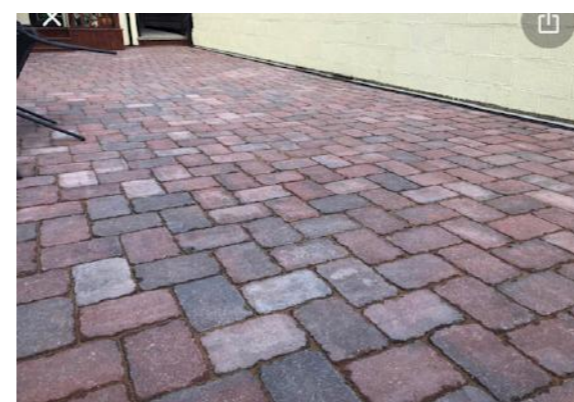

Brick pavers



Glass balustrade

This drawing and any design shown upon it are the exclusive copyright of Ground Designs (Norfolk) Limited trading as Ground Designs. No other person may use this design for any purpose, without prior written permission or discharge being received from a written form from - Ground Designs (Norfolk) Limited trading as Ground Designs the copyright holder.

This drawing shall not be scaled, check all site dimensions & from fixed positions. Use dimensions on the plans in preference.

This drawing has been prepared for planning or building regulation purposes only, & shall not be regarded as a fully working drawing. All dimensions, levels, foundations, ground conditions, drains, heights, DPC & DPM together with complete drawing shall be checked and agreed prior to any manufacture of any component.

All work, workmanship & materials are to comply with the current & applicable BS Code of Practice, building regulations.

Check planning conditions that may be relevant to the application. This drawing shall be read in conjunction with the specifications, engineers designs, details that may be supplied to assist.

Any changes to the design or specifications, shall need to be agreed with the Local Authority planning & building control departments. Changes could compromise the design requirements.

Note the need for compliance with the CDM Regulations 2015 on all projects. Domestic & Business operations need to be considered. No alterations to the drawings or specifications shown may be undertaken other than by Ground Designs (Norfolk) Limited trading as Ground Designs the copyright holder.

REV	---
A	



Client

Project Address  
Brentnall House, Vicarage Street  
North Walsham,  
NORFOLK. NR28 9DQ

Drawing Title  
Elevations

As Proposed		
Date	Scale	Drawing Ref.
21.10.19	1:50@A1	
Job No.	Drawing Number	Revision
2110	PL02	-