



The builder/contractor is required to check all dimensions associated with any aspect of the work. Any discrepancy found should be reported to the agent. Copyright on all drawings and documents prepared by Anglia Building Consultants is their property. Drawings, documents and designs may not be reproduced in part or in whole without their written permission.

 

Scale 1:50

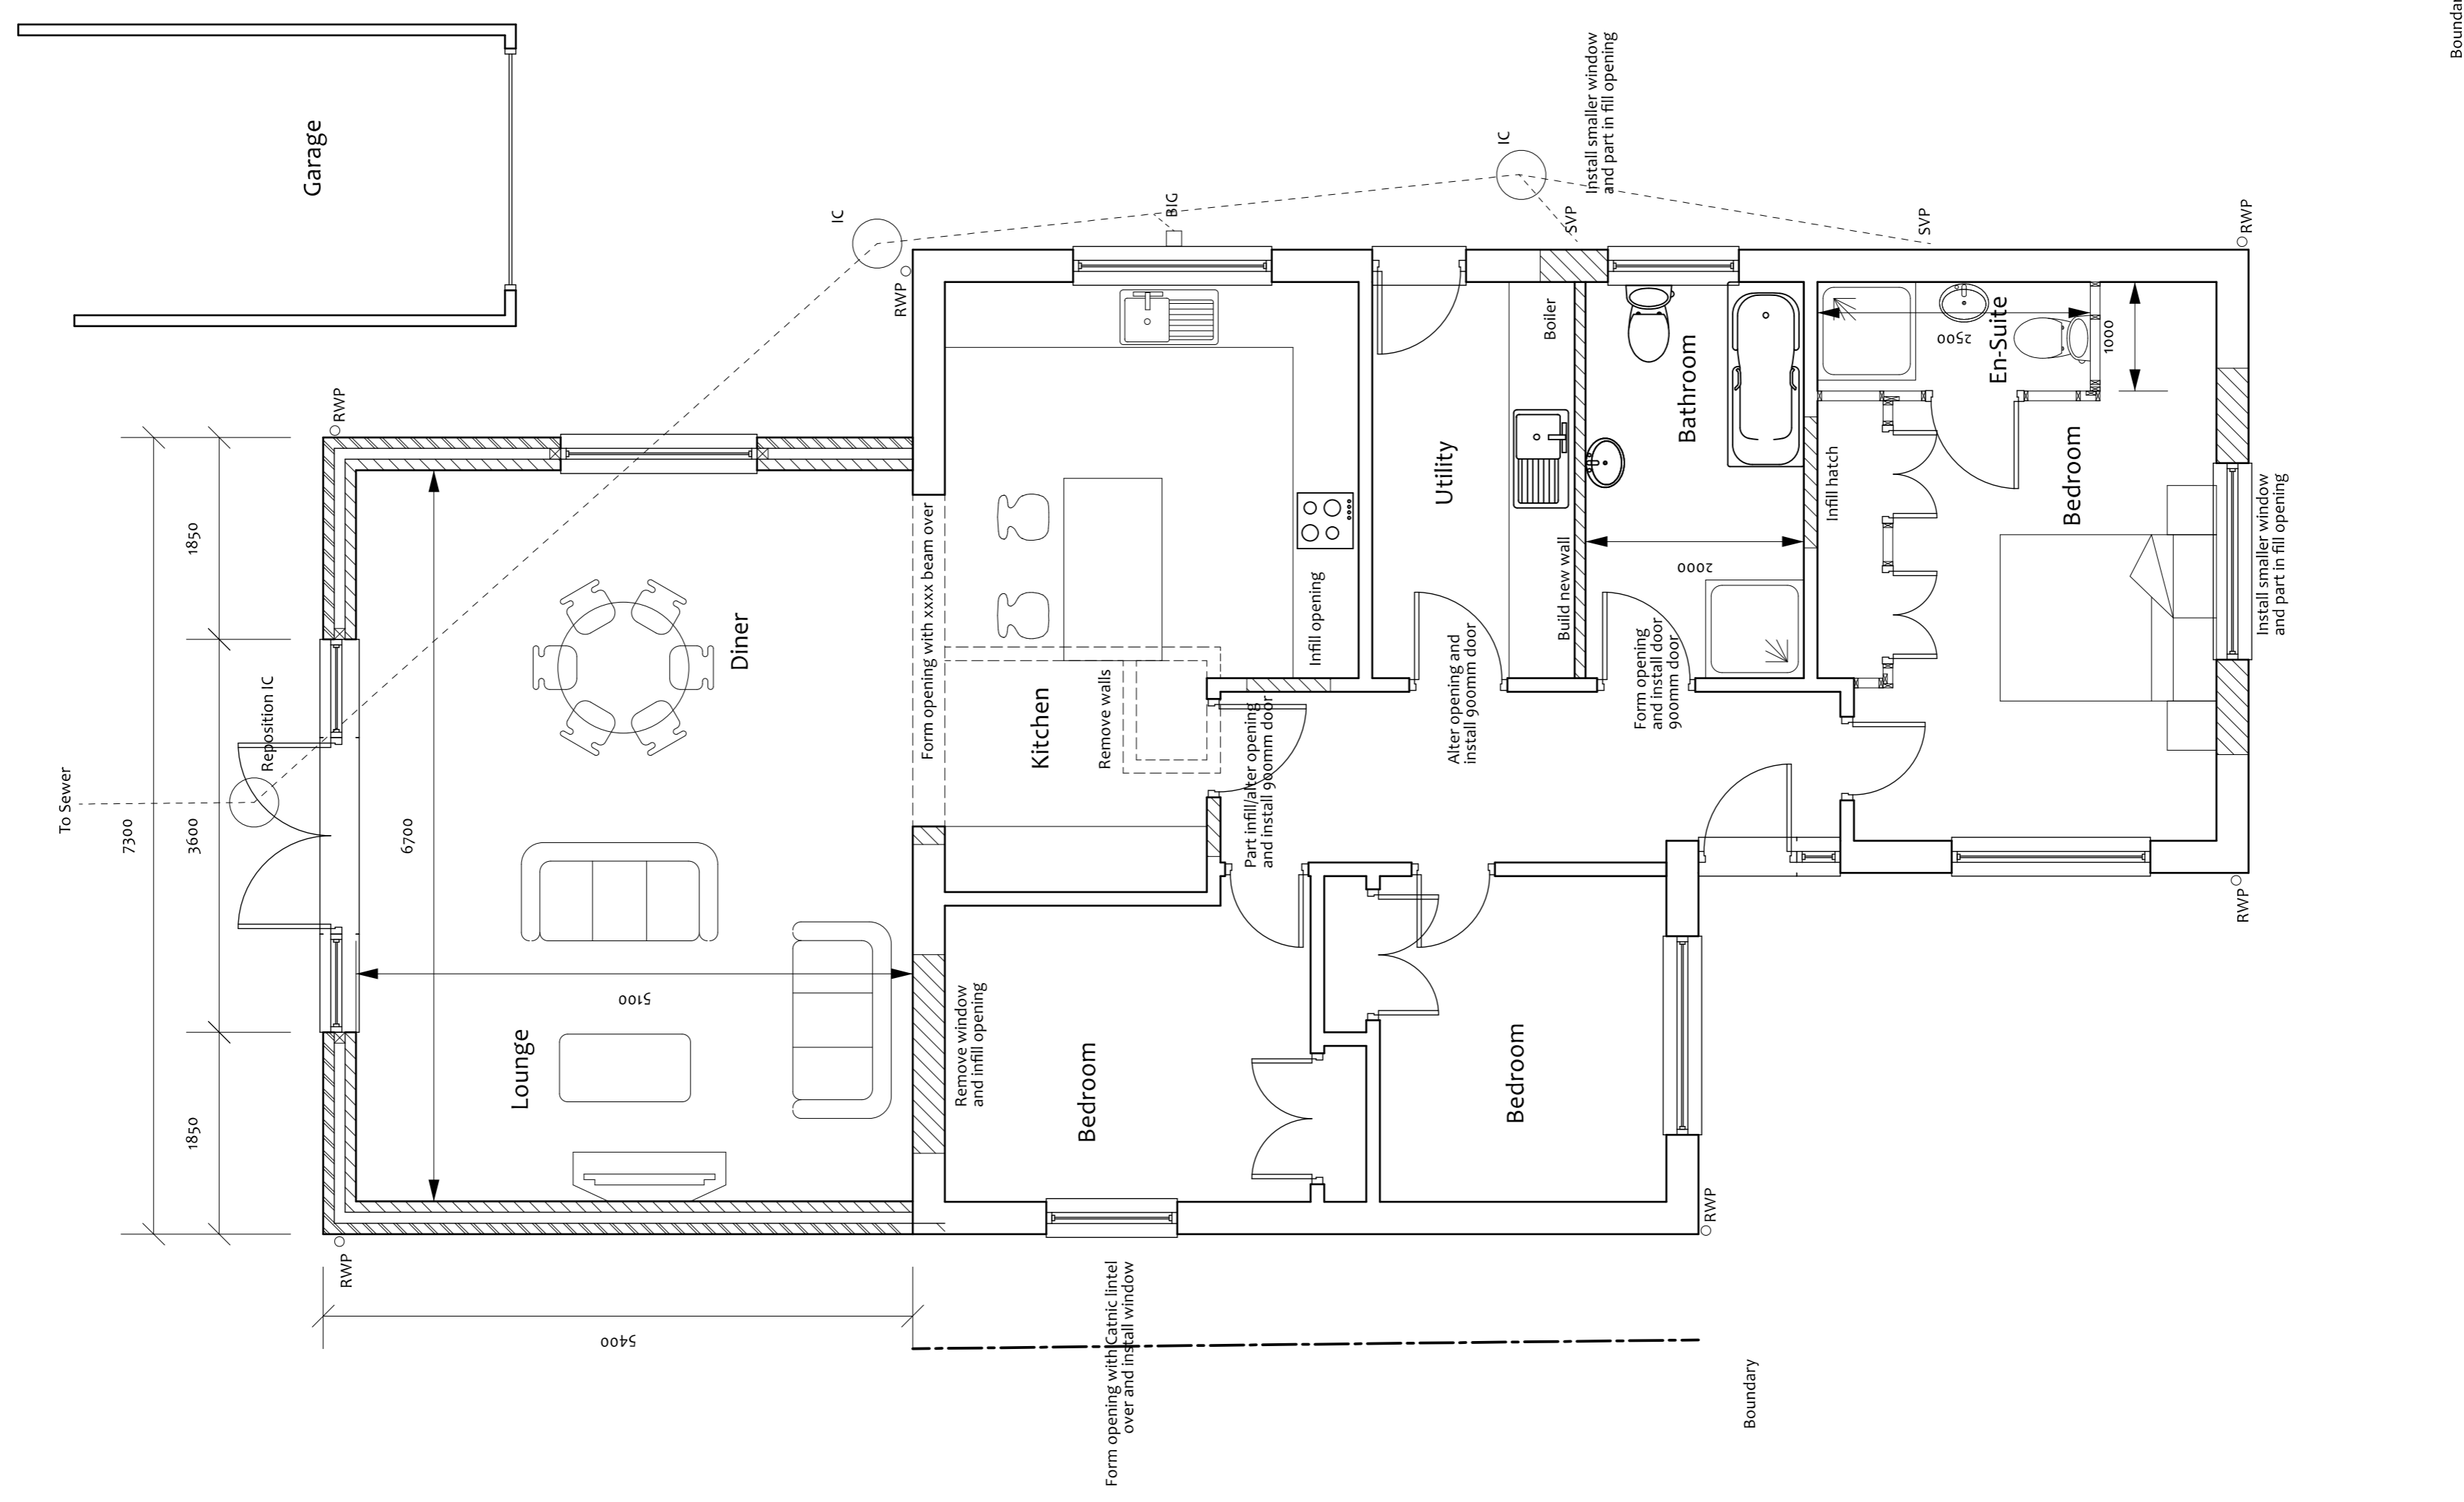

Anglia Building Consultants

Villeneuve - Basin Road - Outwell
Norfolk - PE14 8TQ

01945 772550

01223 969427

www.angliabuildingconsultants.co.uk

info@angliabuildingconsultants.co.uk

No Date Revision

Issue: For Planning Approval

Site: 19 Birch Grove, Elm,
Cambridgeshire, PE14 0AP

Project: Extension and Alterations
to dwelling

Drawing Title: Proposed Floor Plan

Client: Mr and Mrs Pooley

Date: March 2021

Scale: 1:50 At: A1

Drawing Number: 21-2093-3