



The builder/contractor is required to check all dimensions associated with any aspect of the work. Any discrepancy found should be reported to the agent. Copyright on all drawings and documents prepared by Anglia Building Consultants shall remain the property of Anglia Building Consultants and designs may not be reproduced in part or in whole without their written permission.

0 1m 2m 3m 4m 5m  
Scale 1:100

**Materials**  
Walls - Bricks to match existing  
Windows - White UPVC to match existing

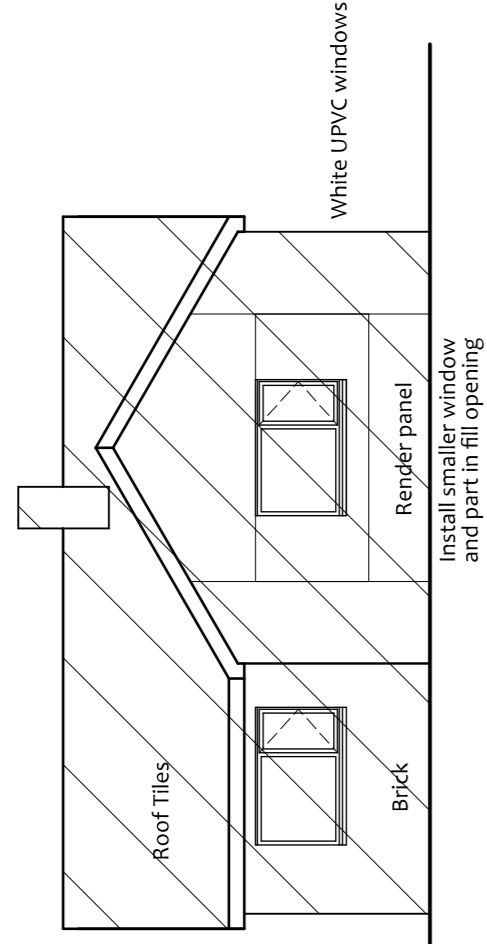


Front Elevation

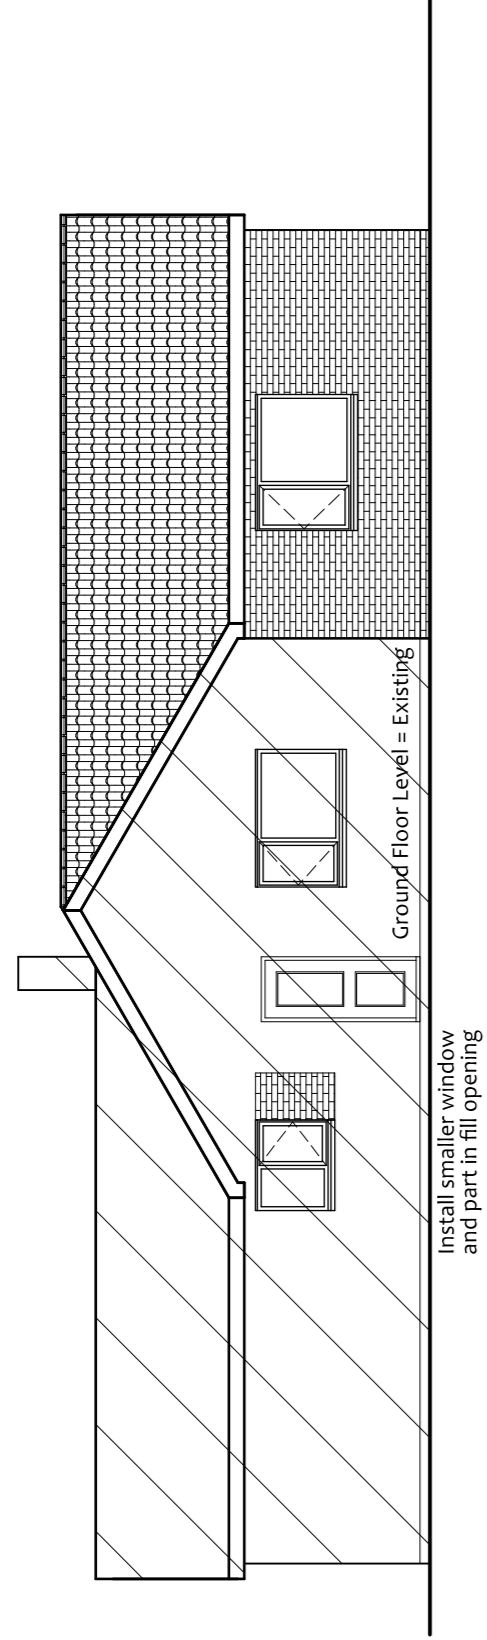


Side Elevation


External levels unaffected by proposal and as existing.  
Internal floor levels to match existing.

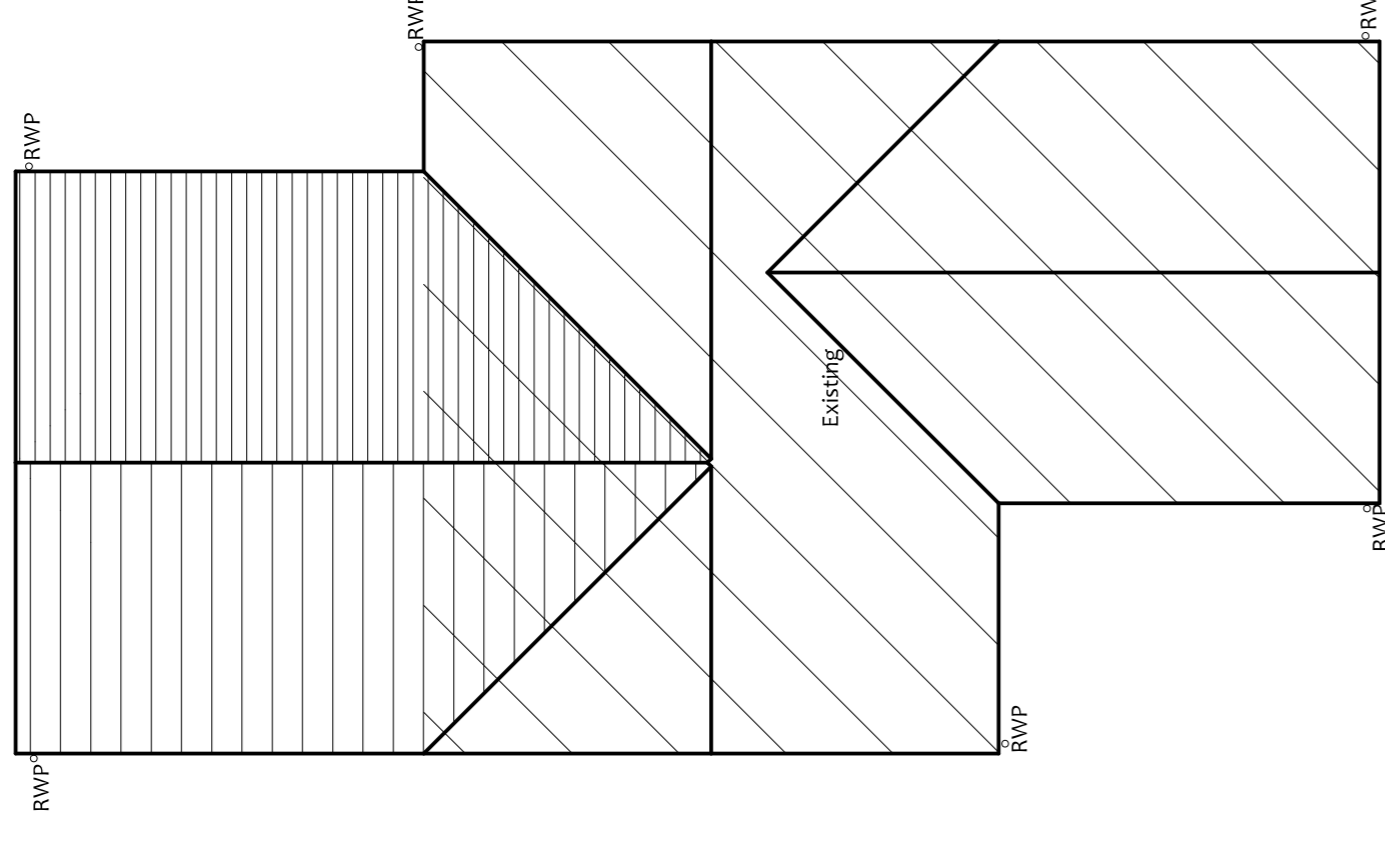

Roof Plan

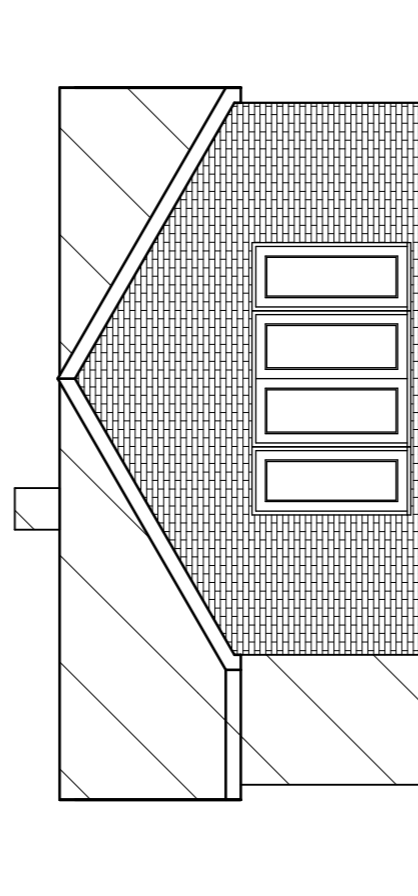

Rear Elevation

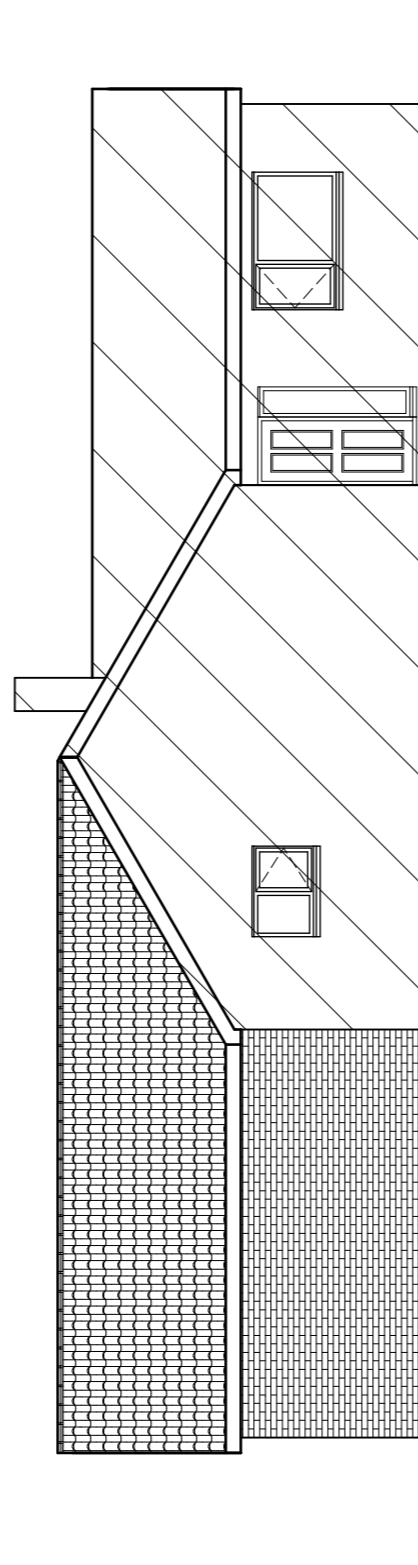


Side Elevation

0 10m 20 30 40 50m  
Scale 1:500



Proposed Site Plan

(c) Crown Copyright and database rights 2021. Ordnance Survey Licence 1000319161  
Reproduction in whole or in part is prohibited without the prior permission of Ordnance Survey.

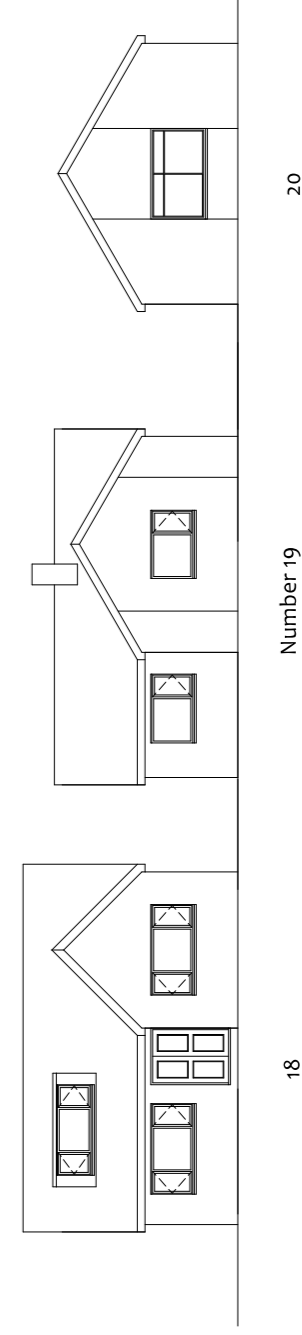

Street Scene

Scale 1:200



Villeneuve - Basin Road - Outwell  
Norfolk - PE14 8TQ  
01945 772550  
01223 969427  
www.angliabuildingconsultants.co.uk  
info@angliabuildingconsultants.co.uk

No Date Revision

Issue: For Planning Approval

Site: 19 Birch Grove, Elm,  
Cambridgeshire, PE14 0AP

Project: Extension and Alterations  
to dwelling

Drawing Title: Proposed Elevations, Roof  
Plan & Site Plan

Client: Mr and Mrs Pooley

Date: March 2021

Scale: 1:100, 1:200 & 1:500 At: A1

Drawing Number: 21-2093-4