


East  
Elevation



South Elevation

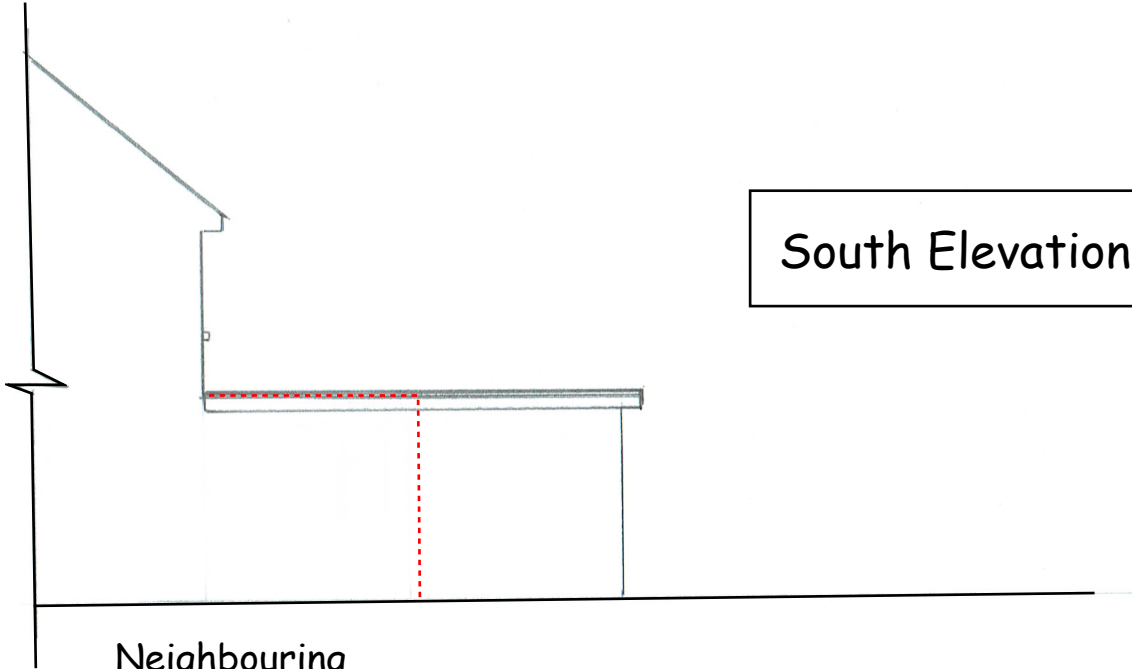


Neighbouring  
extension shown  
by red dashed line

Scale Bar



North Elevation

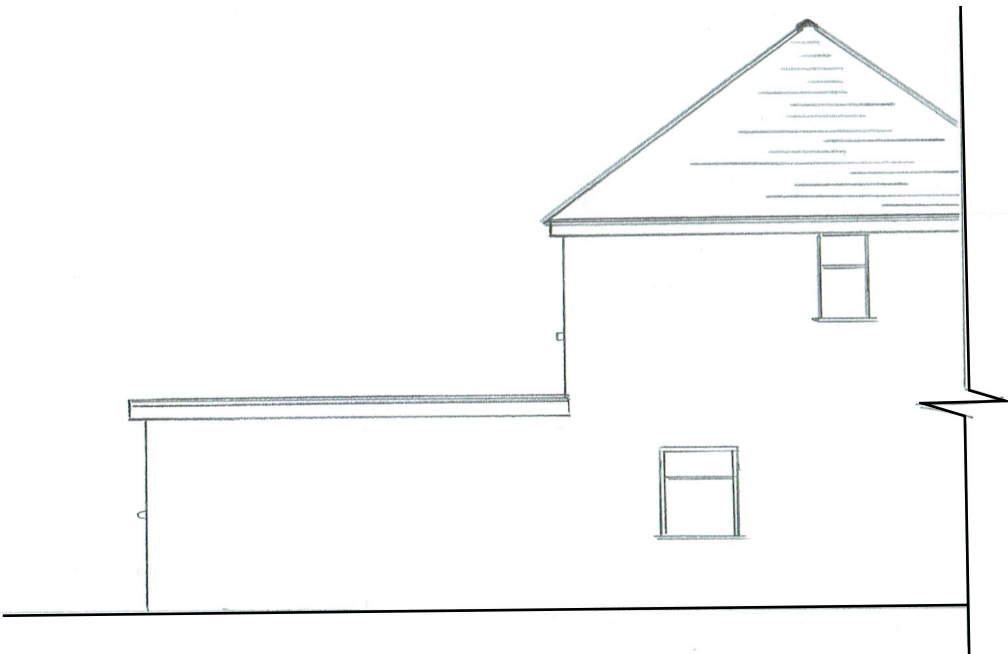

Removal of existing extension and replacement with enlarged single storey extension to the rear	
66 Northdown Hill - CT10 3HU	
Proposed Elevations	
Drawing Number: CB-003	
Scale 1:100 @ A3	Drawn By: Chris Brian CB Planning 07810 432 681
Date: 17-04-21	