



East Elevation

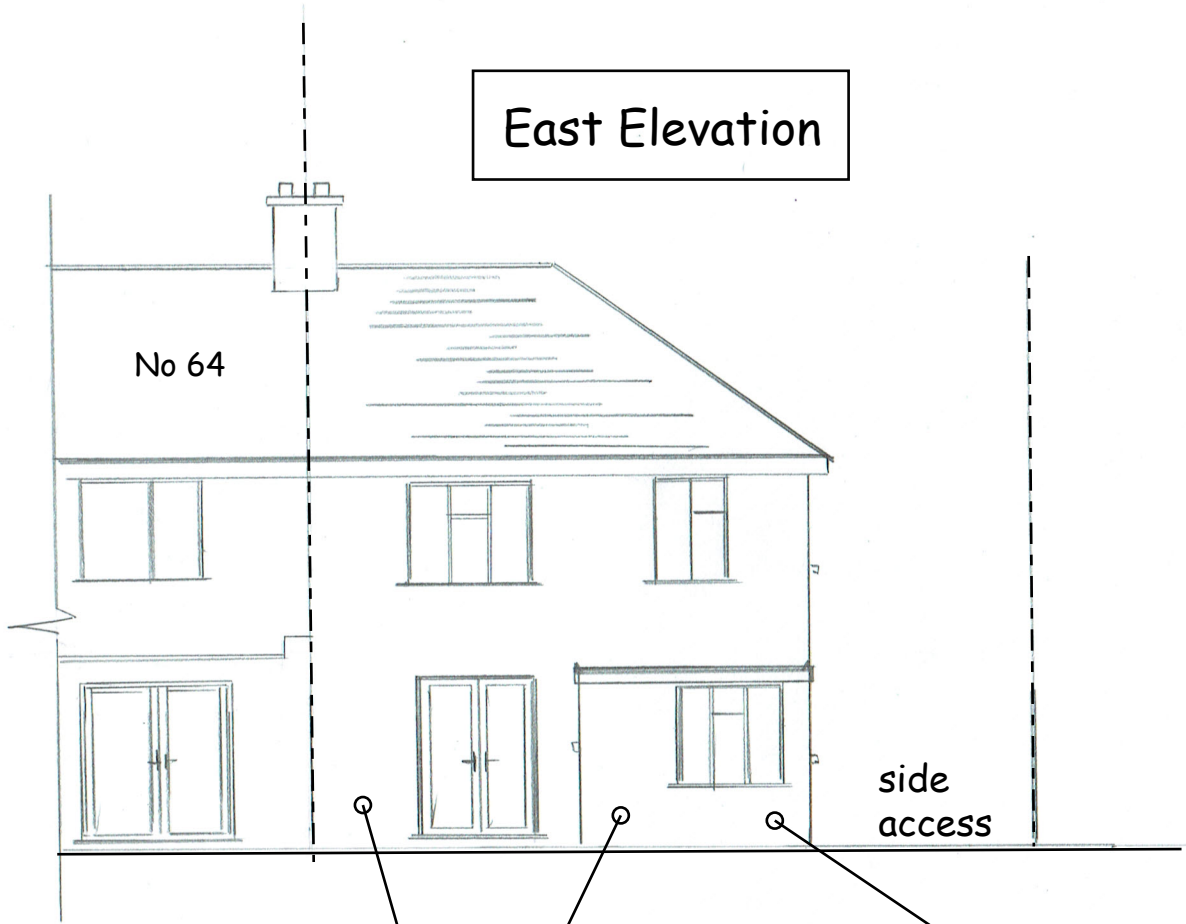


South Elevation (Section)

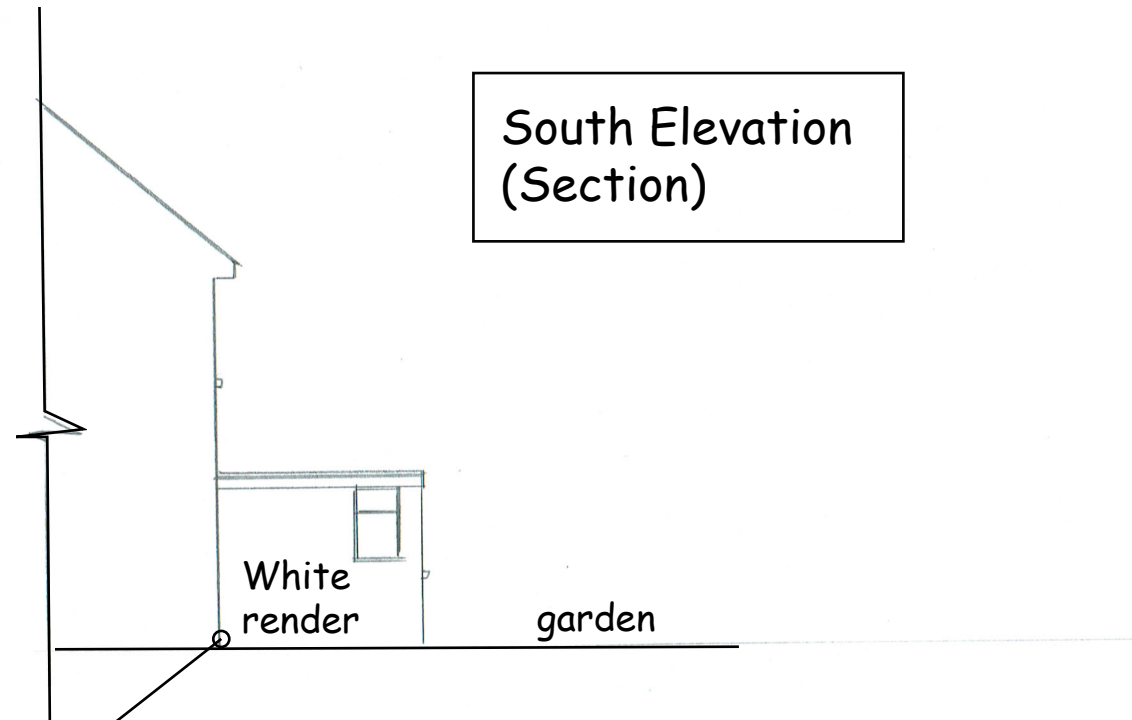


White render

Existing extension to be removed

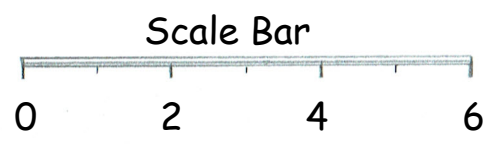

Existing extension to be removed

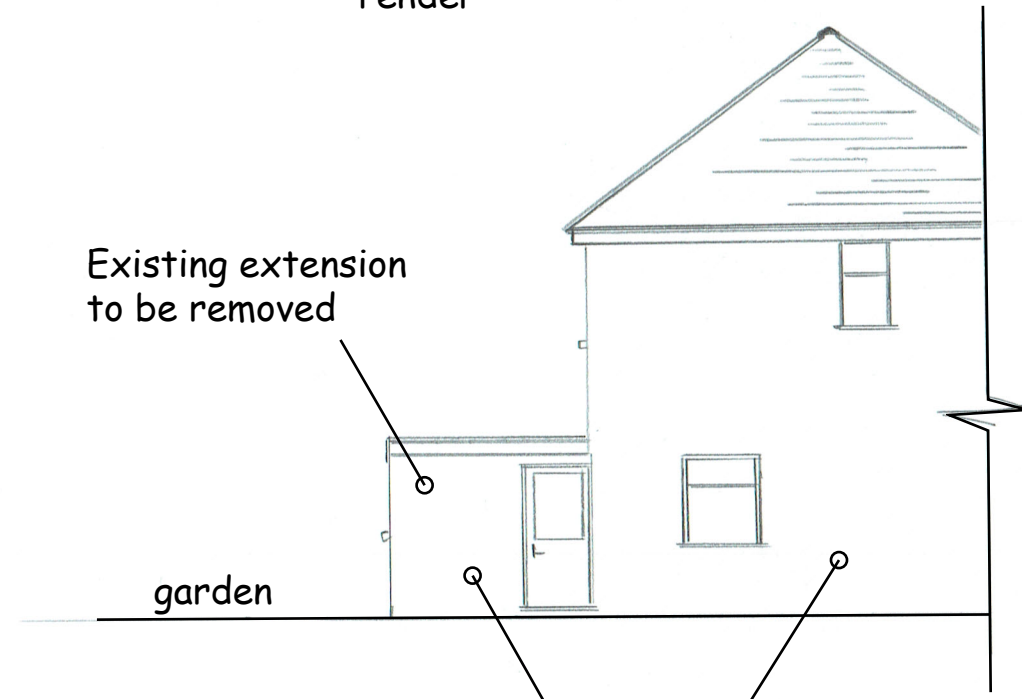

North Elevation

White render

Removal of existing extension and replacement with enlarged single storey extension to the rear	
66 Northdown Hill - CT10 3HU	
Existing elevations	
Drawing Number: CB-001	
Scale 1:100 @ A3	Drawn By: Chris Brian CB Planning 07810 432 681
Date: 17-04-21	