




 

 


MATERIALS TO BE AGREED WITH LA

-  PERMEABLE SURFACE
-  SURFACE 2 MAIN ACCESS AREAS
-  GRASS
-  1.2M POST & RAIL ESTATE FENCING
-  1.8M TIMBER CLOSE BOARDED FENCE
-  NEW TREE - MIXTURE OF NATIVE TREES TO INCLUDE DECIDUOUS AND EVERGREENS
-  NEW HEDGE - MIXTURE OF HAWTHORN, HAZEL AND HOLLY.

 

© This drawing, its contents, and all information contained therein is protected by copyright to Welsh Oak Frame Ltd. Its not to be used by third parties without written consent from Welsh Oak Frame Ltd.

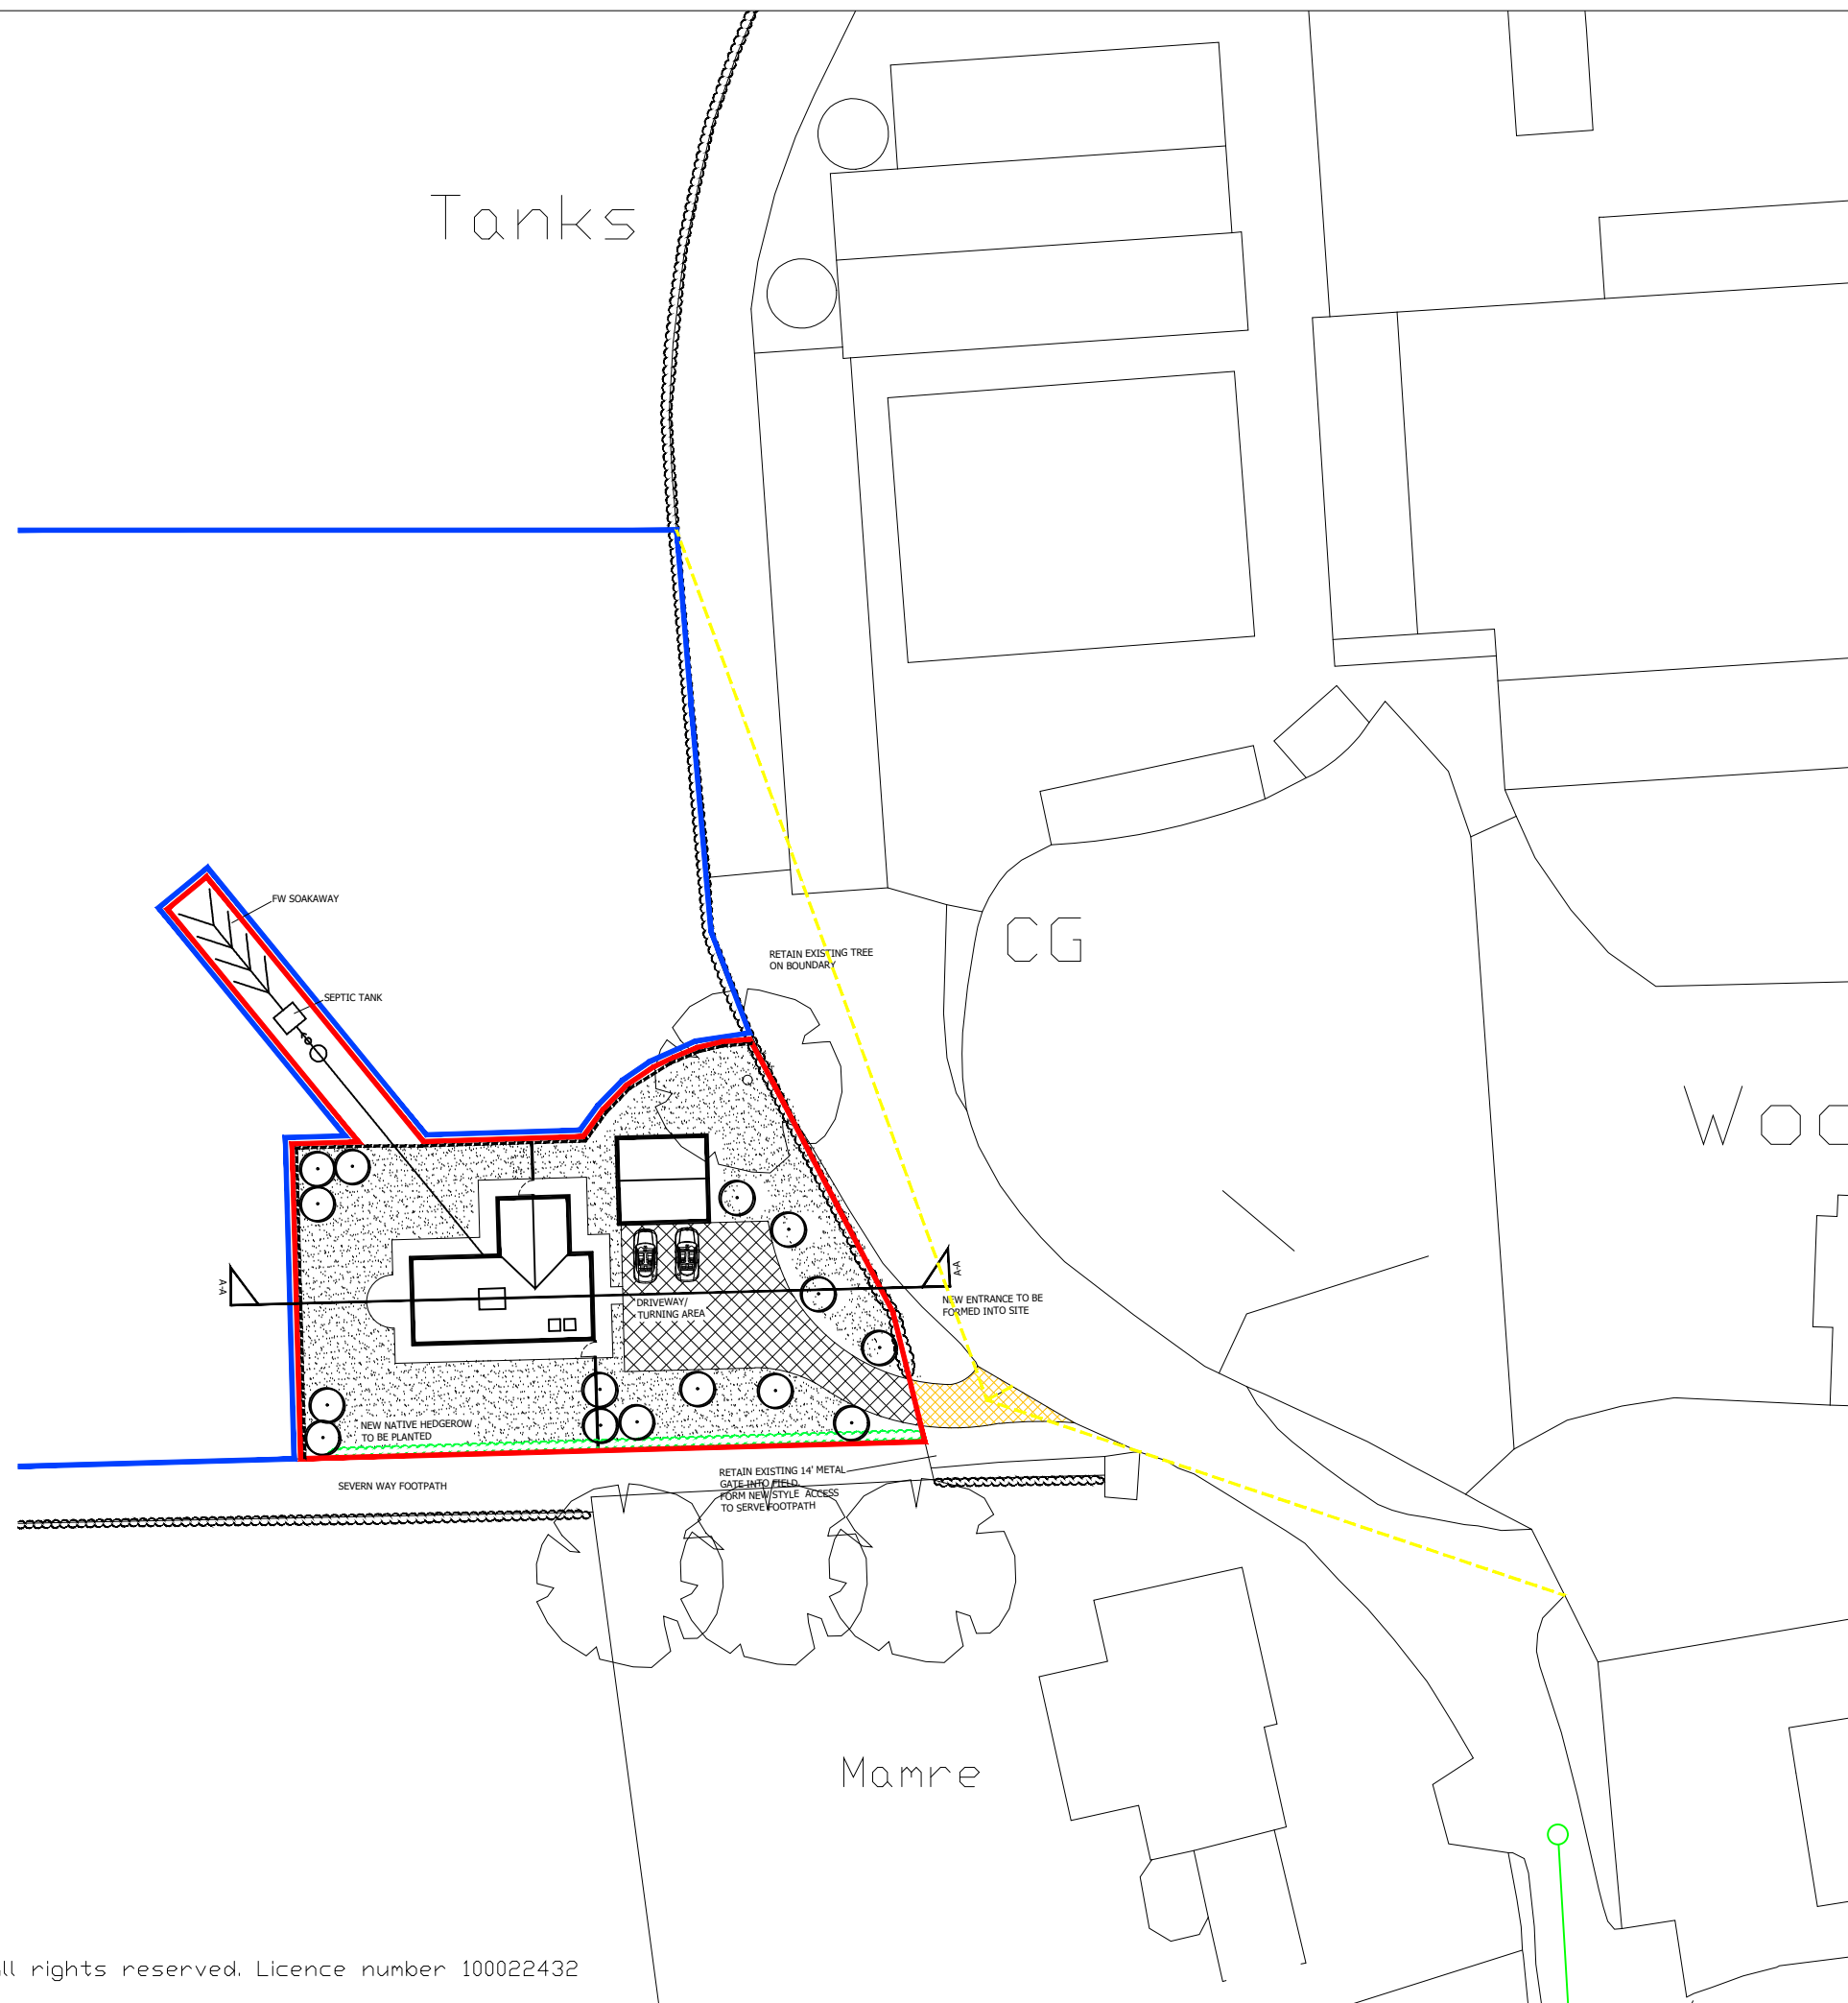

Belmont Yard, Station Rd,  
Caersws, Powys. SY17 5EQ  
Phone 01686 688000  
Fax 01686 688 139

Project Title:  
**BICTON FARM,  
SHREWSBURY. SY3 8EU**

Drawing Title:  
**SITE PLANS**

Client:  
**MR EGERTON**

Scale: <b>1:500@A3</b>	Date: <b>Dec. 19</b>	Drawn by: <b>OE</b>
---------------------------	-------------------------	------------------------

Job No: <b>W190 241</b>	Drawing No: <b>SK10</b>	Rev: <b>K</b>
----------------------------	----------------------------	------------------