




EXISTING SOUTH EAST ELEVATION
1:100
0 1000 2000 3000 4000 5000 6000 7000 8000 9000 10000 [mm]
Scale - 1:100

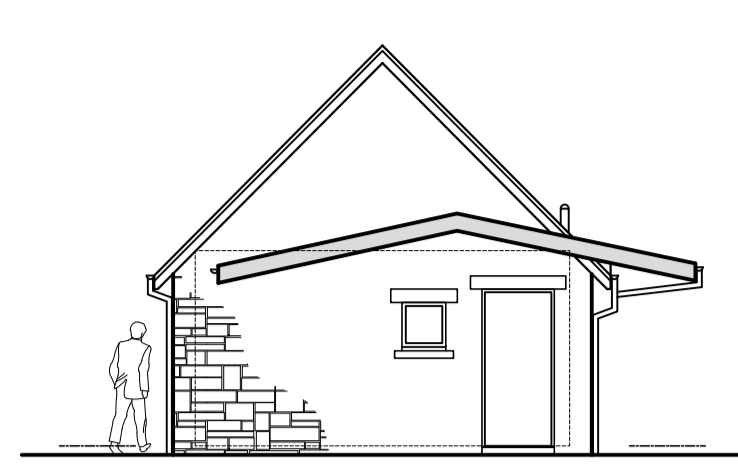

EXISTING NORTH EAST ELEVATION
1:100

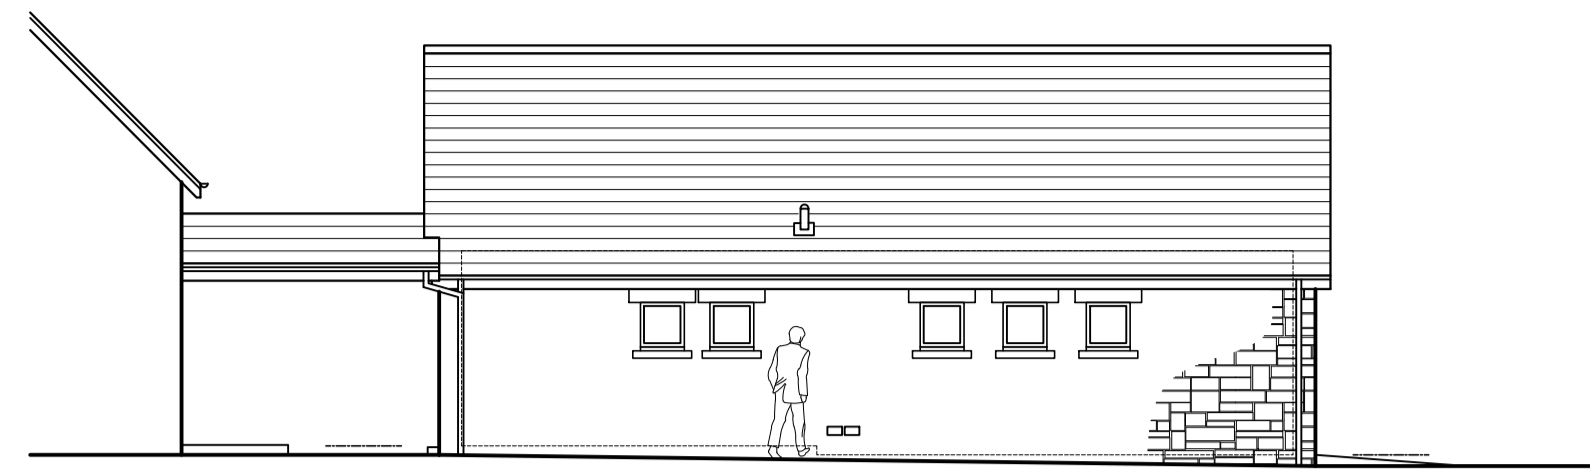


EXISTING NORTH WEST ELEVATION
1:100

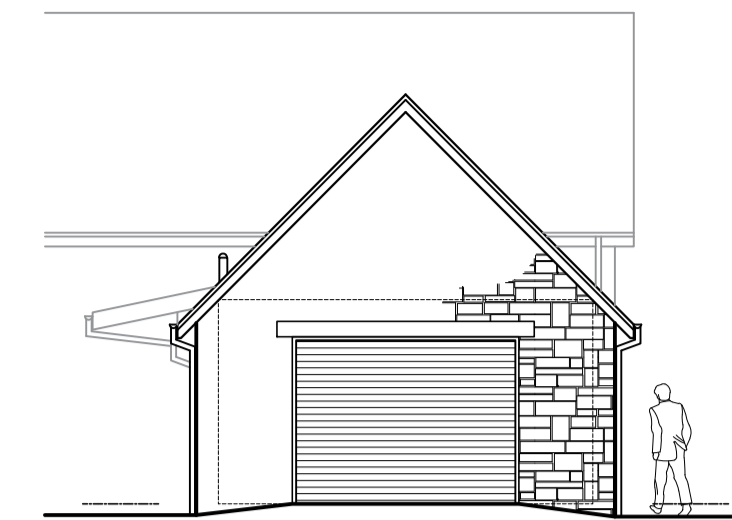


EXISTING SOUTH WEST ELEVATION
1:100


- MATERIAL KEY**
- 1. Random Rubble stone
 - 2. Slate roof tiles

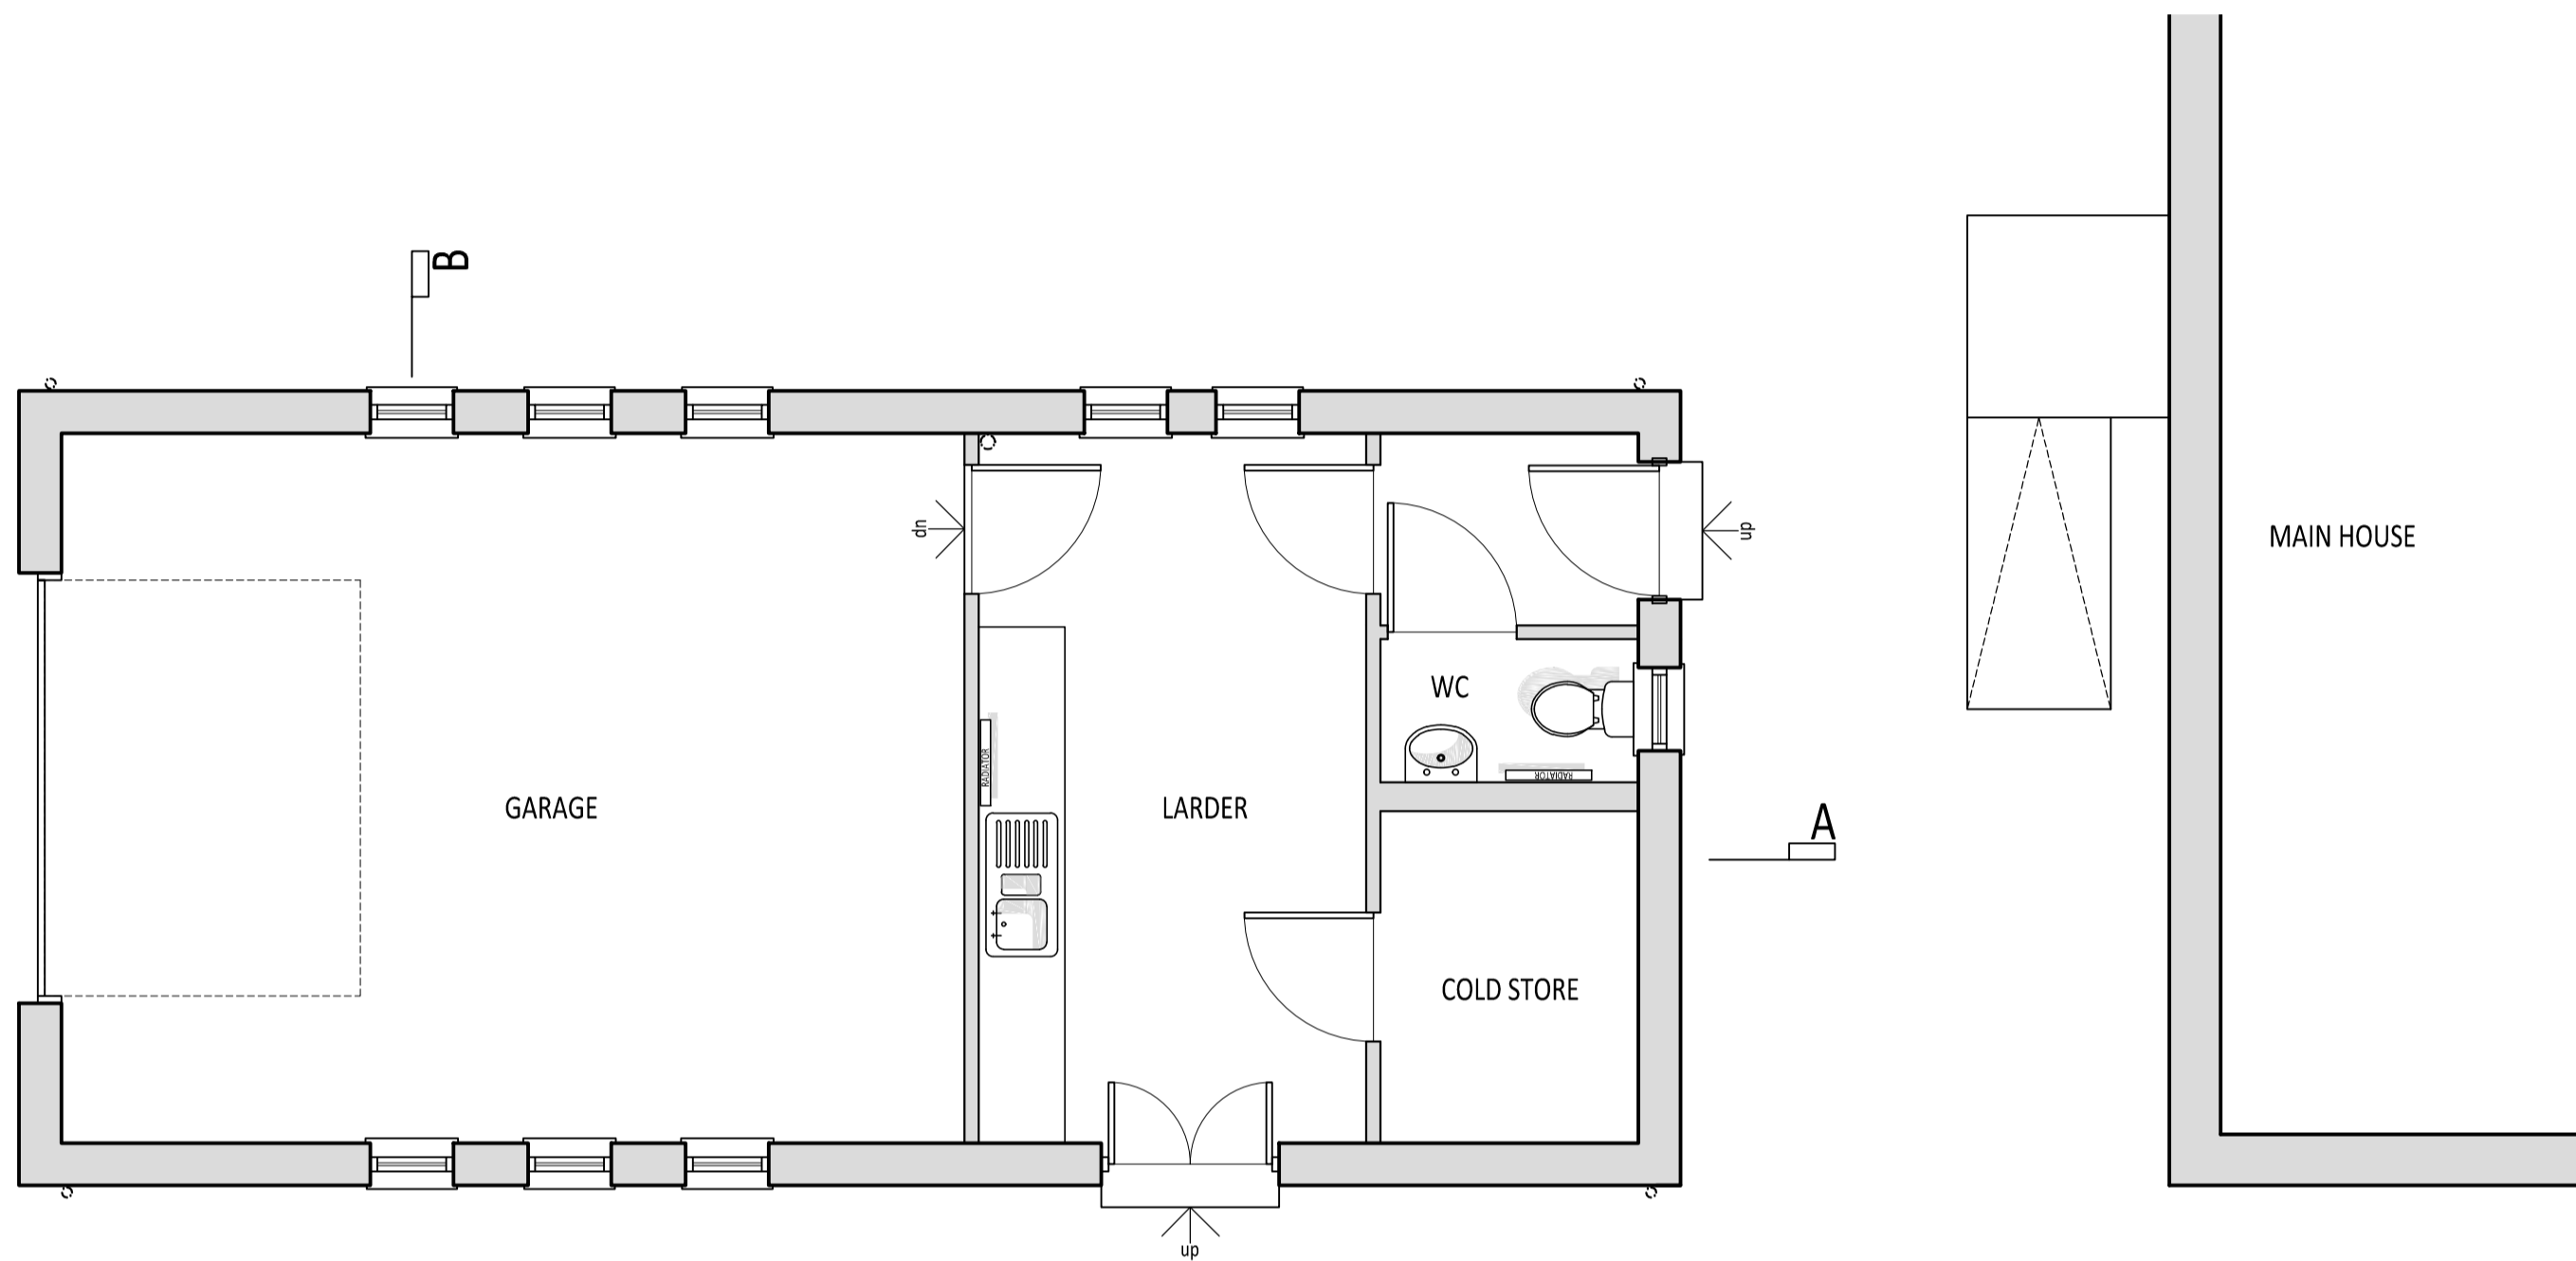


EXISTING GROUND FLOOR LAYOUT
1:50
0 500 1000 1500 2000 2500 3000 3500 4000 4500 5000 [mm]
Scale - 1:50

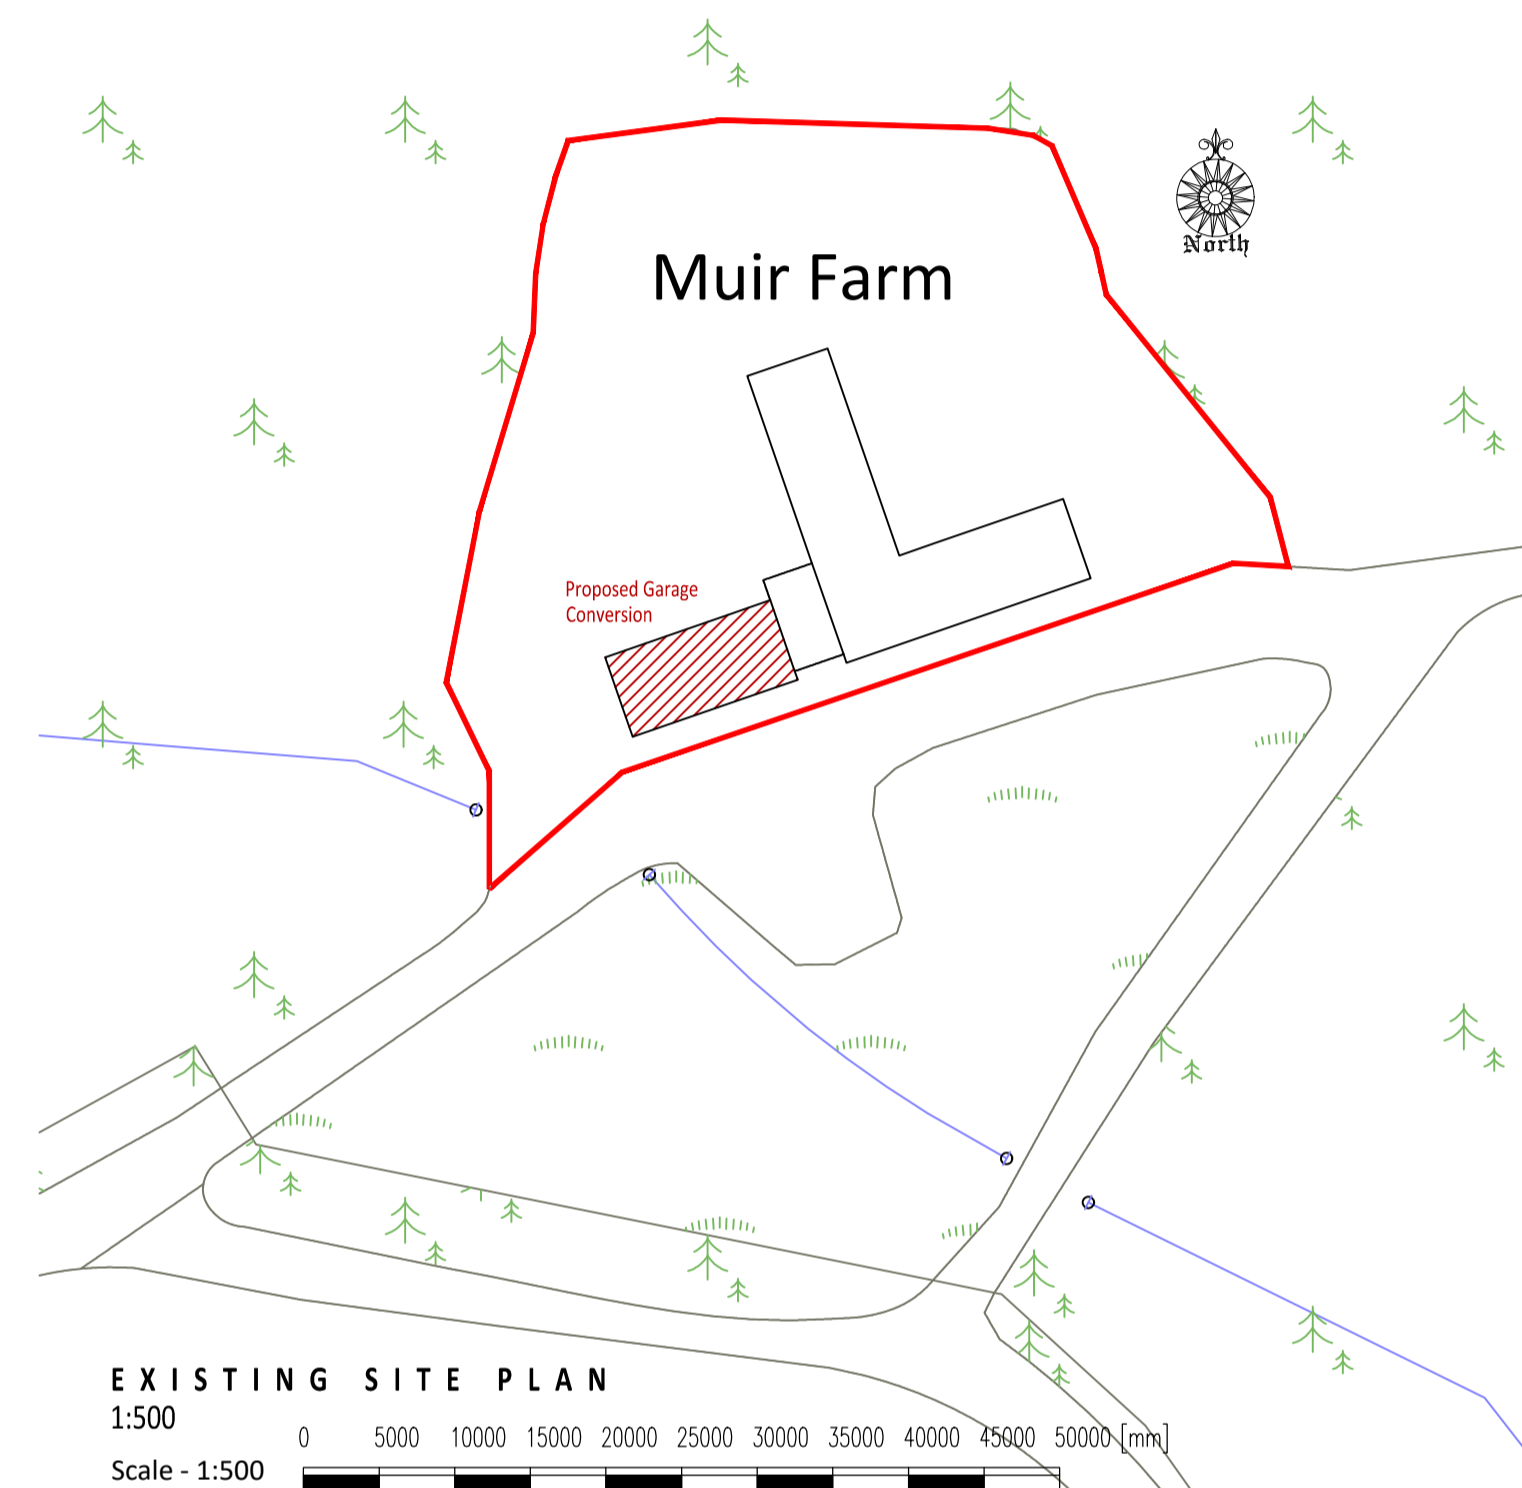

EXISTING SITE PLAN
1:500
0 5000 10000 15000 20000 25000 30000 35000 40000 45000 50000 [mm]
Scale - 1:500

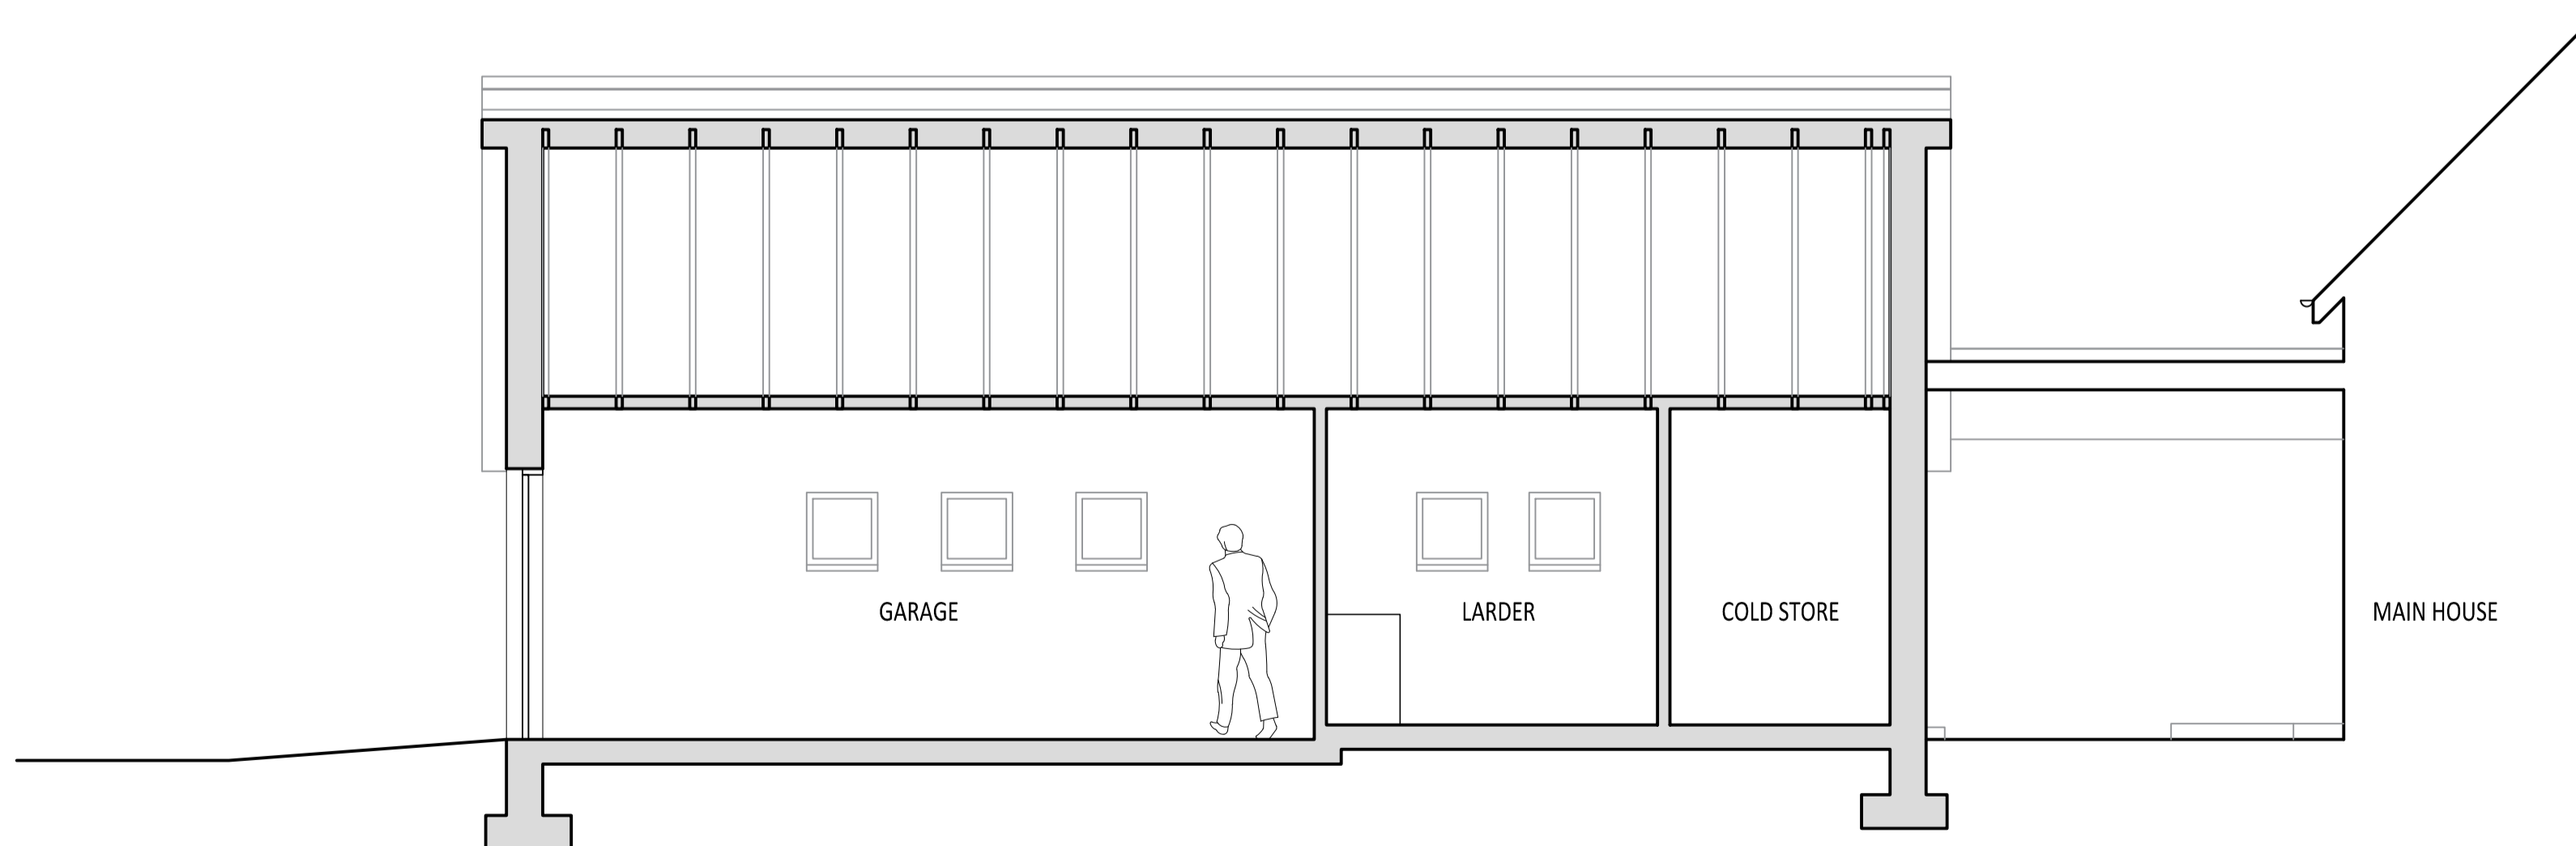

EXISTING SECTION A - A
1:50
0 500 1000 1500 2000 2500 3000 3500 4000 4500 5000 [mm]
Scale - 1:50

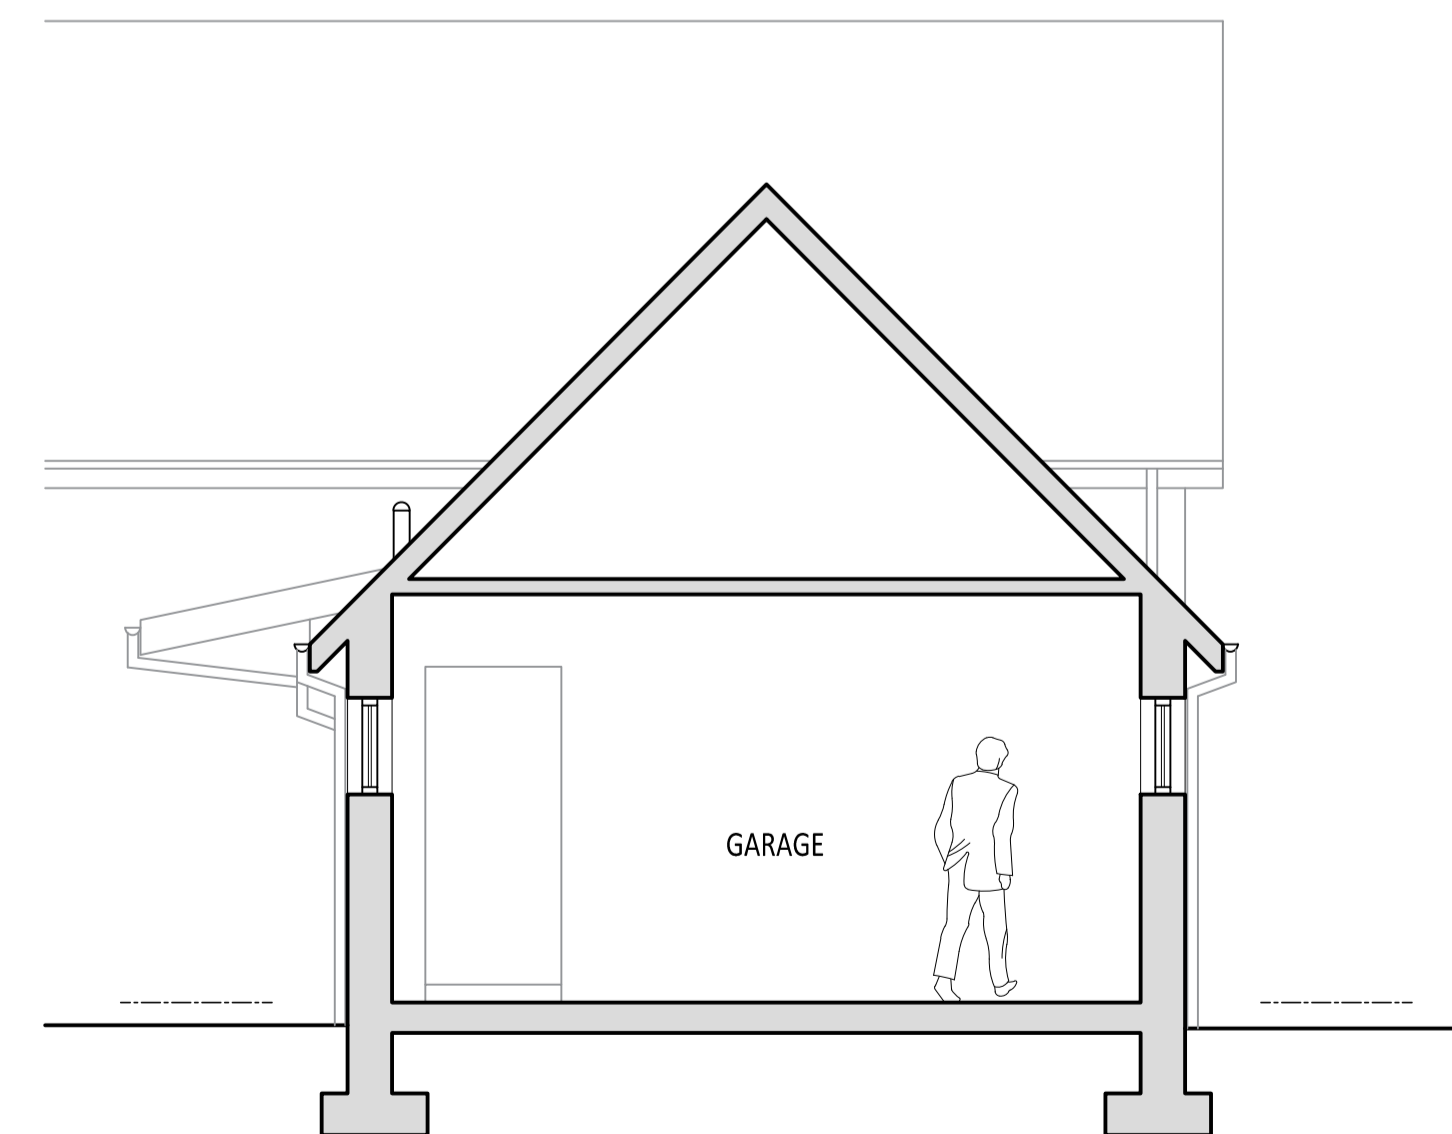

EXISTING SECTION B - B
1:50

Drawings are property of Enspire Architects Ltd and should not be produced without written consent.

Do not scale from drawings

PLANNING

REVISIONS



Enspire (Chartered) Architects
T: 01259 213133
M: 07732 847111
E: mark@enspire-architects.co.uk
W: www.enspire-architects.co.uk
Office 32, Alloa Business Ctr,
Whins Rd, Alloa FK10 3SA

PROJECT

Proposed Garage Conversion
Muir Estate
Thornhill, FK87 3QH

DRAWING TITLE

EXISTING PLANS & ELEVATIONS

CLIENT

Ms Dingwall

SCALE **Noted** DATE **April 2021**

DRAWING NO. **1491 / PL / 01**