




PROPOSED SOUTH EAST ELEVATION
1:100
Scale - 1:100

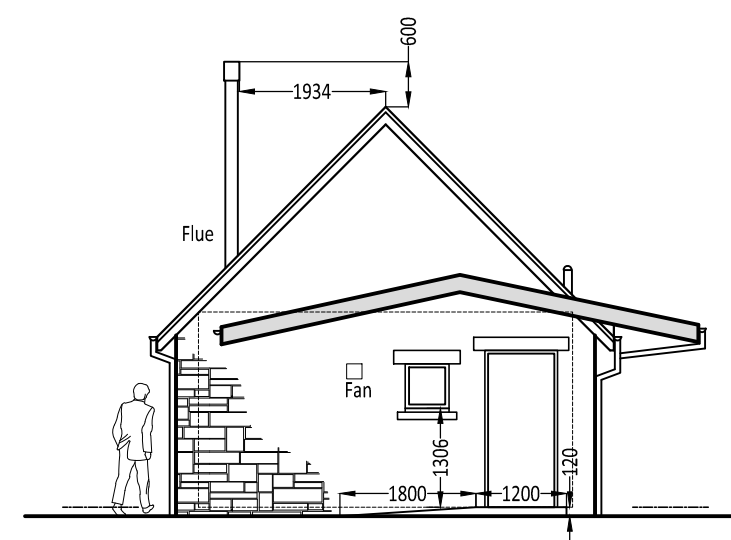

PROPOSED NORTH EAST ELEVATION
1:100

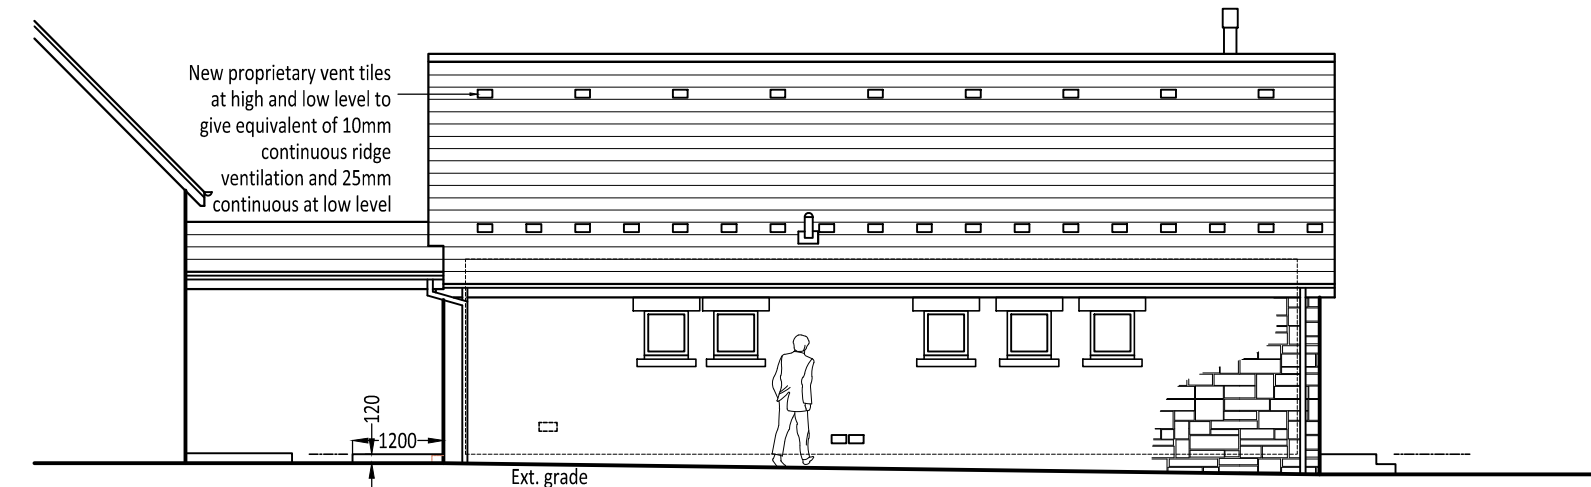


PROPOSED NORTH WEST ELEVATION
1:100


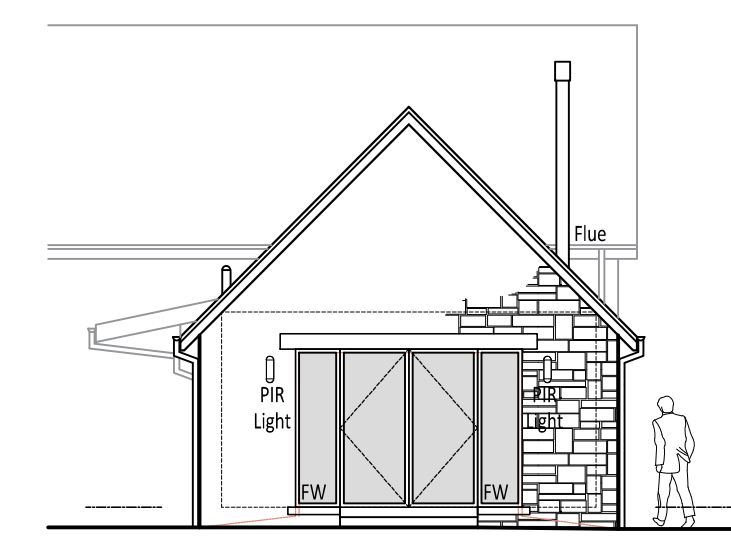


PROPOSED SOUTH WEST ELEVATION
1:100


- MATERIAL KEY**
- 1. Random Rubble stone
 - 2. Slate roof tiles

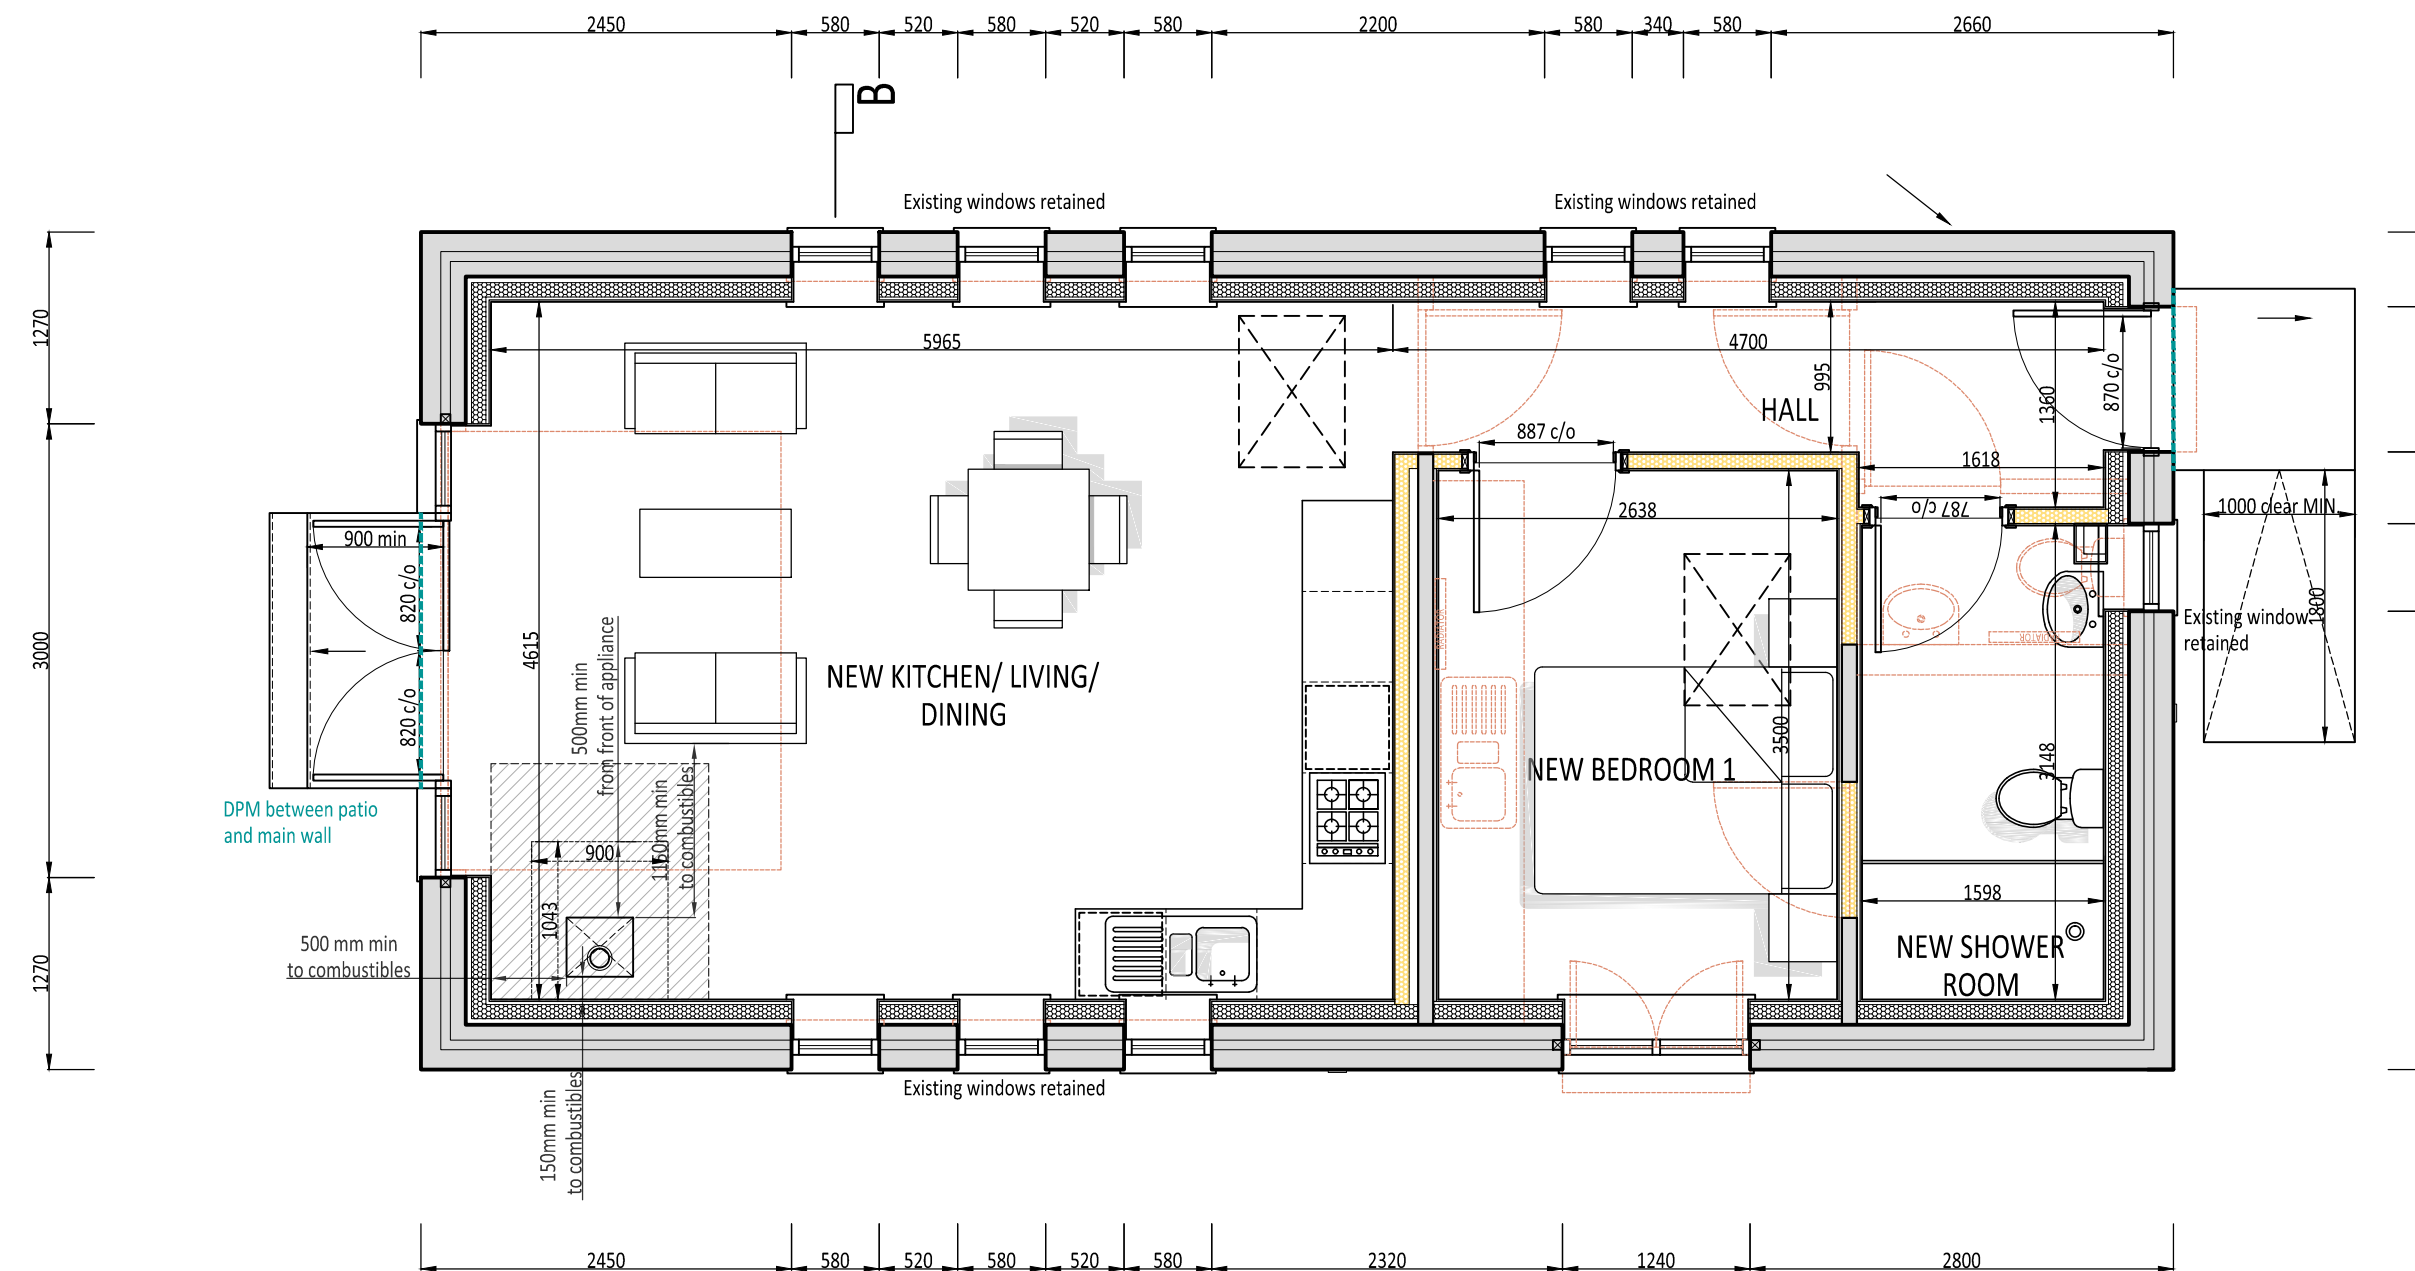

PROPOSED GROUND FLOOR LAYOUT
1:50
Scale - 1:50

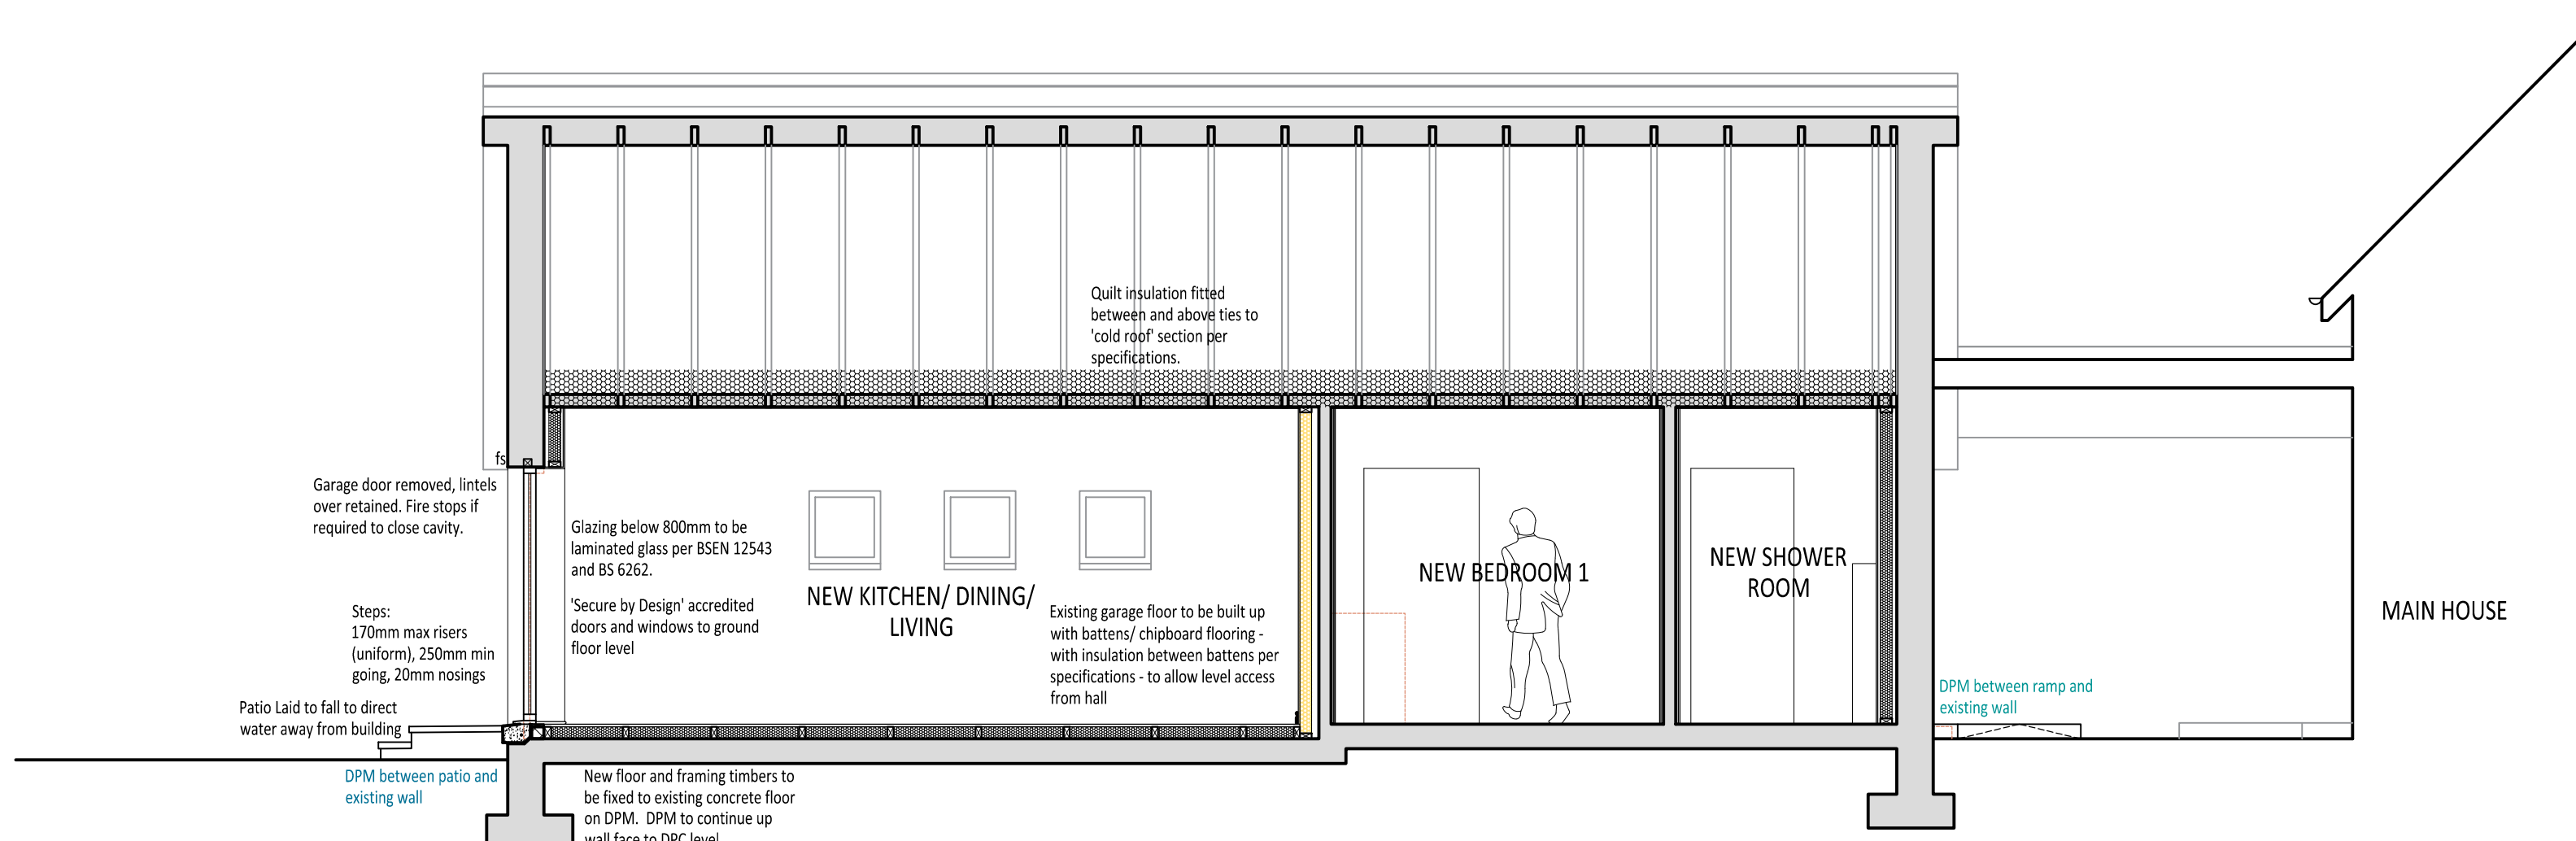 

PROPOSED SECTION A - A
1:50
Scale - 1:50

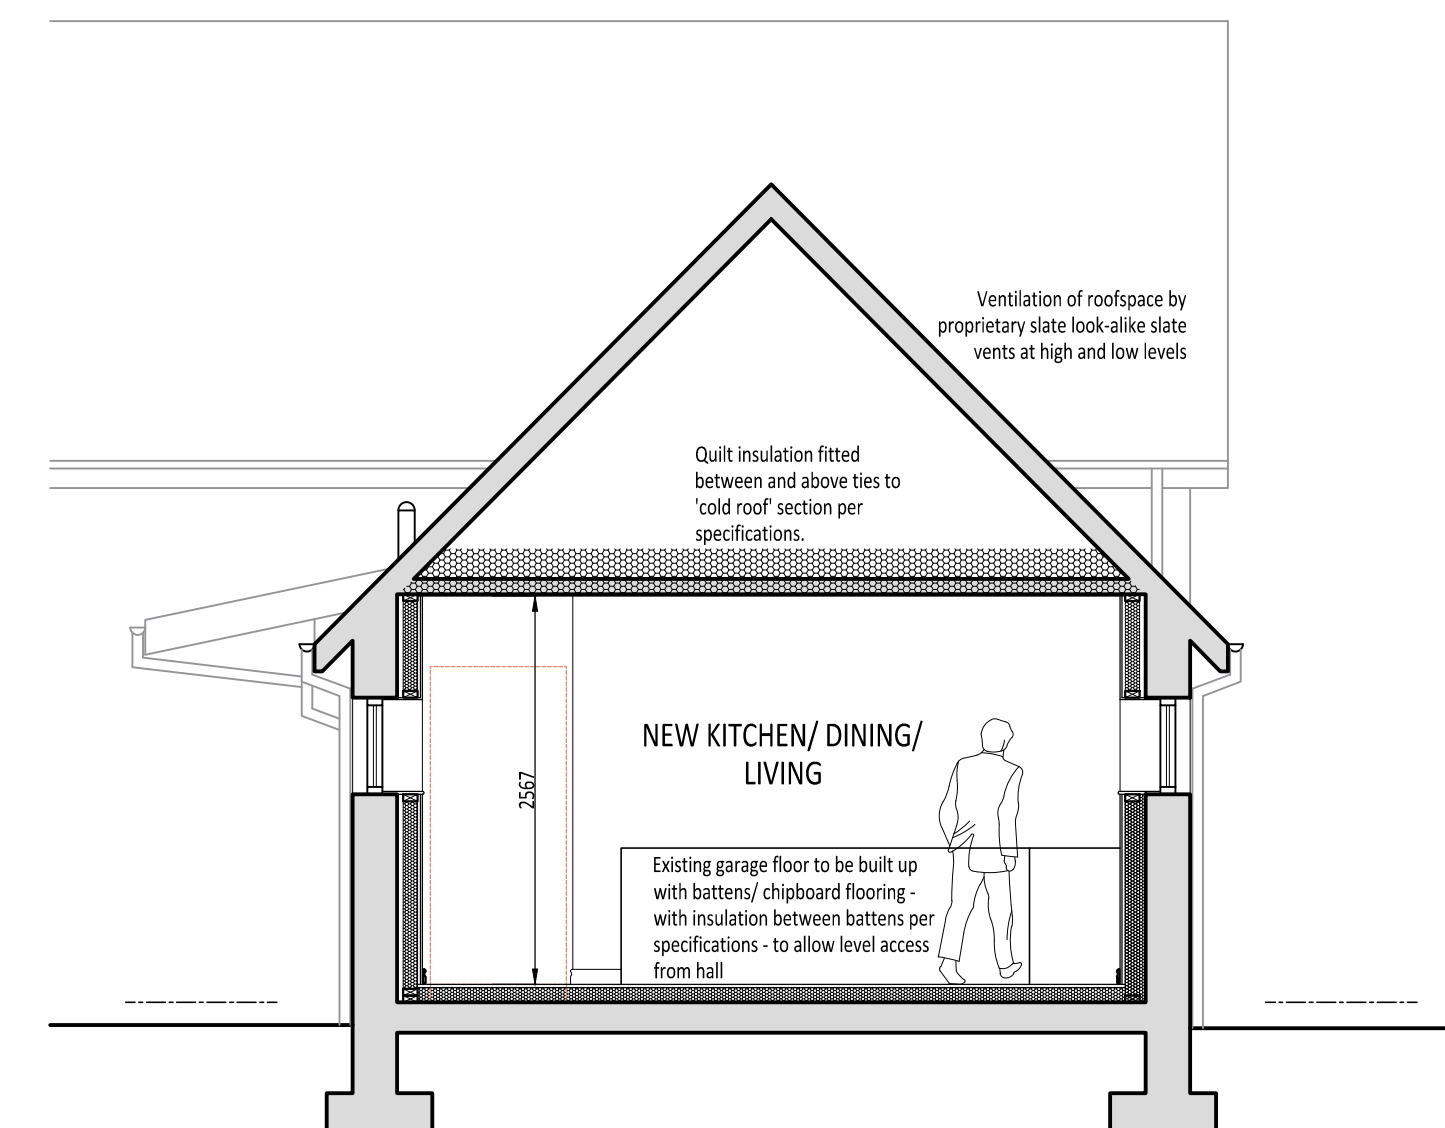

PROPOSED SECTION B - B
1:50

Drawings are property of Enspire Architects Ltd and should not be produced without written consent.

Do not scale from drawings

PLANNING

REVISIONS



Enspire (Chartered) Architects
T: 01259 213133
M: 07732 847111
E: mark@enspire-architects.co.uk
W: www.enspire-architects.co.uk
Office 32, Alloa Business Ctr,
Whins Rd, Alloa FK10 3SA

PROJECT

Proposed Garage Conversion
Muir Estate
Thornhill, FK87 3QH

DRAWING TITLE

PROPOSED PLANS & ELEVATIONS

CLIENT

Ms Dingwall

SCALE Noted DATE April 2021

DRAWING NO. 1491 / PL / 02