
Drawings to Describe the Development

DRAWING ISSUE SHEET


CLIENT: Broad Energy	JOB NO: 3411-01	QF 16 – ISSUE 8
----------------------	-----------------	-----------------

PROJECT TITLE: Buttington Quarry ERF	DRAWING SERIES: (2-) Series SHEET 1
--------------------------------------	--

SIZE	DRAWING DESCRIPTION	DRG NO																
A1	GA Site Plan	0201	P2		P3	P4	P4	P4										
A1	General Arrangement Plan	0202	P7		P7	P7	P7	P7										
A1	Level 00m GA Plan	0205	P3			P3	P3	P3										
A1	Level 7.5m GA Plan	0206	P3			P3	P3	P3										
A1	Level 22m GA Plan	0207	P3			P3	P3	P3										
A1	Roof GA Plan	0208	P2			P2	P2	P2										
A1	Elevations	0210	P13		P13	P13	P13	P13										
A1	GA Building Sections	0211	P3		P4	P4	P4	P4										
A0	GA Gate House Offices Mess Plans & Elevations	0212	P2		P2	P2	P2	P2										
A1	GA Workshop Plans & Elevations	0213	P2			P2	P2	P2										
A1	GA ACC Plans & Elevations	0214	P2			P2	P2	P3										
A0	GA EFW & Turbine Building Plans	0215		P2		P2	P2	P2										
A0	GA EFW & Turbine Building Elevations 1of2	0216		P3		P3	P3	P3										
A0	GA EFW & Turbine Building Elevations 2of2	0217		P2		P2	P2	P2										
A1	GA Sub Station Transformer Compound	0220						P2										
A1	GA Sprinkler Tank Plans & Elevations	0221		P2		P2	P2	P2										
A1	Bunker Floorplan	0222		P1		P1	P1	P1										
A1	Wastewater Plan	0223						P1										
Work in Progress (S0)																		
Suitable for Coordination (S1)				/	/	/	/	/										
Suitable for Review & Comment (S3)																		
Suitable for Tender (D2)																		
Suitable for Construction (A1)																		
Issued By Post																		
Issued By Hand																		
Issued By Disc/CD																		
Issued By E-Mail PDF				/	/	/	/	/										
Issued By E-Mail DWG								/										
Uploaded onto Extranet Site																		
Date of Issue			Day	06	07	08	10	22	18									
			Month	09	09	09	09	10	02									
			Year	20	20	20	20	20	21									
Client: Broad Energy				/	/	/	/	/										
Project Manager: - ECL				/	/	/	/	/	/									
Planning Consultants:																		
Process Engineer: HZI																		
Planning and Permitting: ECL																		
Communications: SECNewgate																		
Landscape Architect: Bright Associates																		
Acoustic Consultants: NVC																		


ARCHITECTS

Drawn by : NS	Date : 10.06.2019	Scale : As indicated @ A1			
Status	Preliminary	Presentation	Tender	Construction	Last Issue
Date :	10.06.19	MS	MS	MS	MS
Approved by :	DS				
Revision	Date	Drawn	Approved		
P1	10.06.19	NS	DJS		
P2	11.06.20	ST	DJS		
P3	08.09.20	MS	DJS		
P4	10.09.20	MS	DJS		

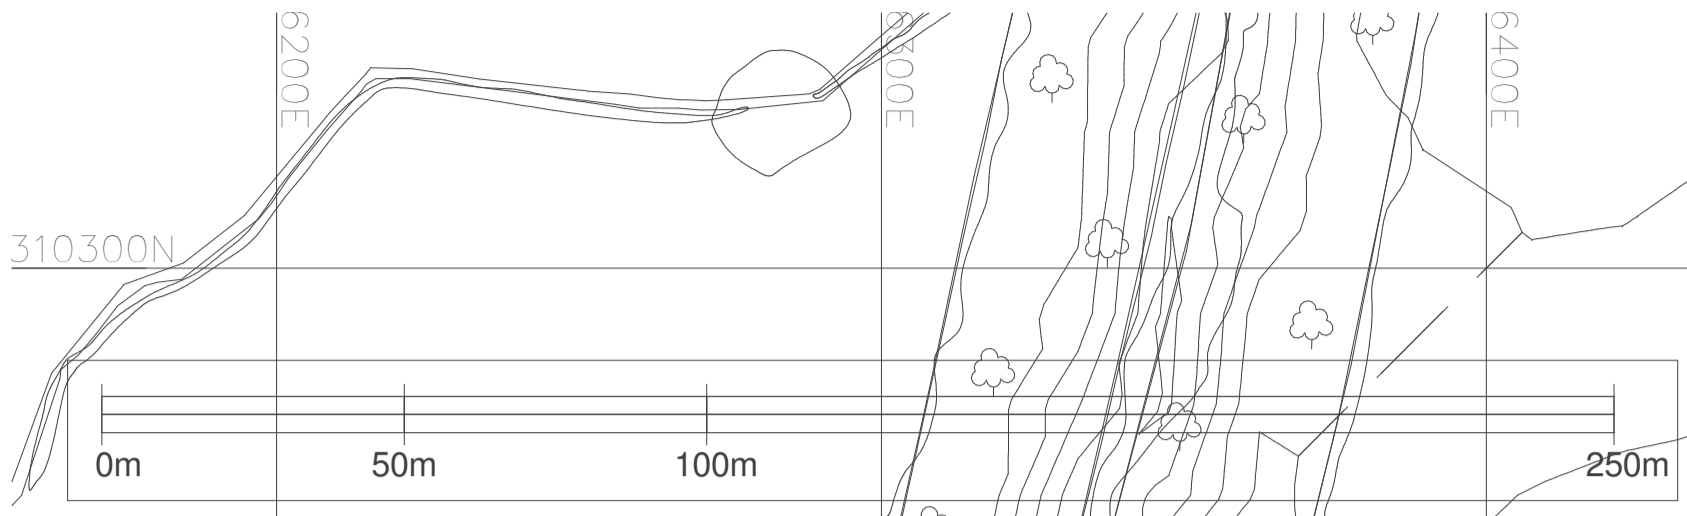

Legend

 Site of Special Scientific Interest

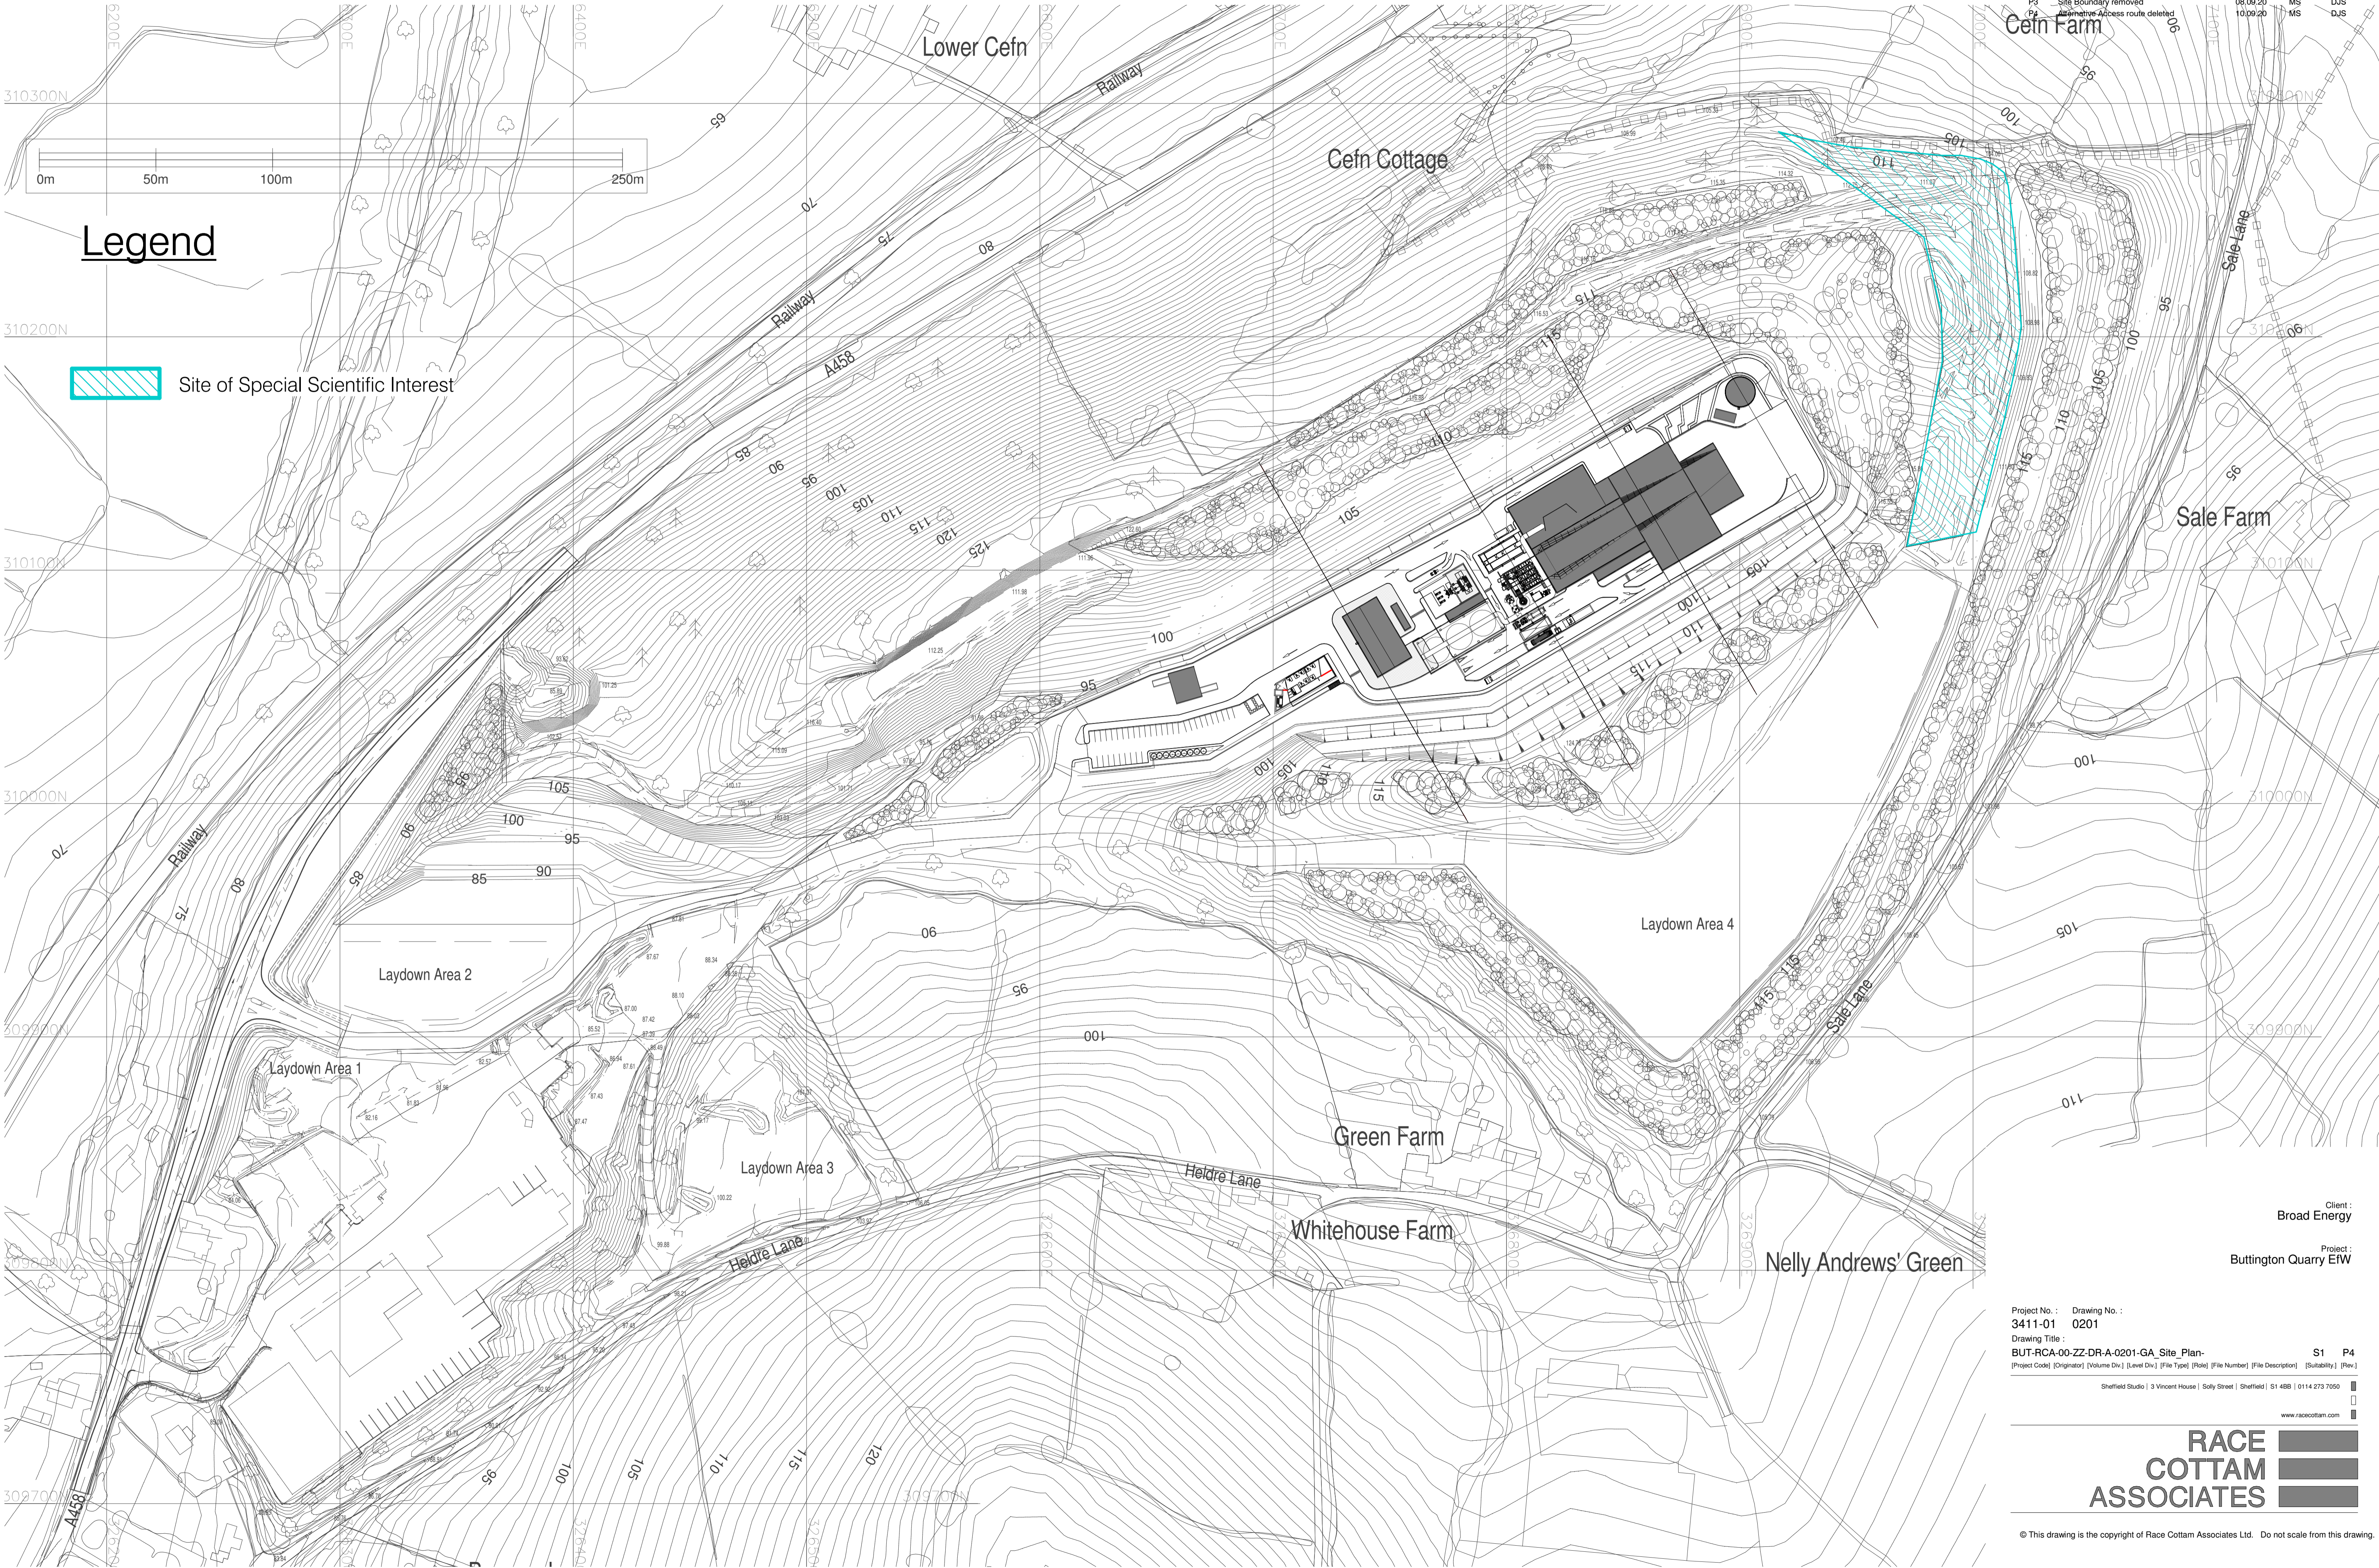

Client :
Broad Energy

Project :
Buttington Quarry EFW


Project No. : Drawing No. :
3411-01 0201

Drawing Title :
BUT-RCA-00-ZZ-DR-A-0201-GA_Site_Plan- **S1 P4**
(Project Code) (Originator) (Volume Div.) (Level Div.) (File Type) (Role) (File Number) (File Description) (Suitability) (Rev.)

Sheffield Studio | 3 Vincent House | Solly Street | Sheffield | S1 4BB | 0114 273 7650
www.racecottam.com



Drawn by :	MDO	Date :	01.06.17	Scale :	1 : 500 @ A1
Status	Preliminary	Presentation	Tender	Construction	Last Issue
Date :		01.06.17			
Approved by :	MDO				
Revision		Date	Drawn	Approved	
P1	First Issue	01.06.17	MDO	MDO	
P2	Entrance area amended, amenity building developed, contours omitted, scale adjusted.	05.06.17	MDO	DJS	
P3	ACC relocated, adjacent building and layout adjusted to suit.	02.08.17	MDO	DJS	
P4	External hard surfaces and landscape added.	07.06.18	MDO	DJS	
P5	General Updates	10.06.19	NS	DJS	
P6	Increased height of boiler hall and increased length and height of turbine hall	03.04.20	AG	DJS	
P7	Security Fence Added	06.09.20	MS	DJS	

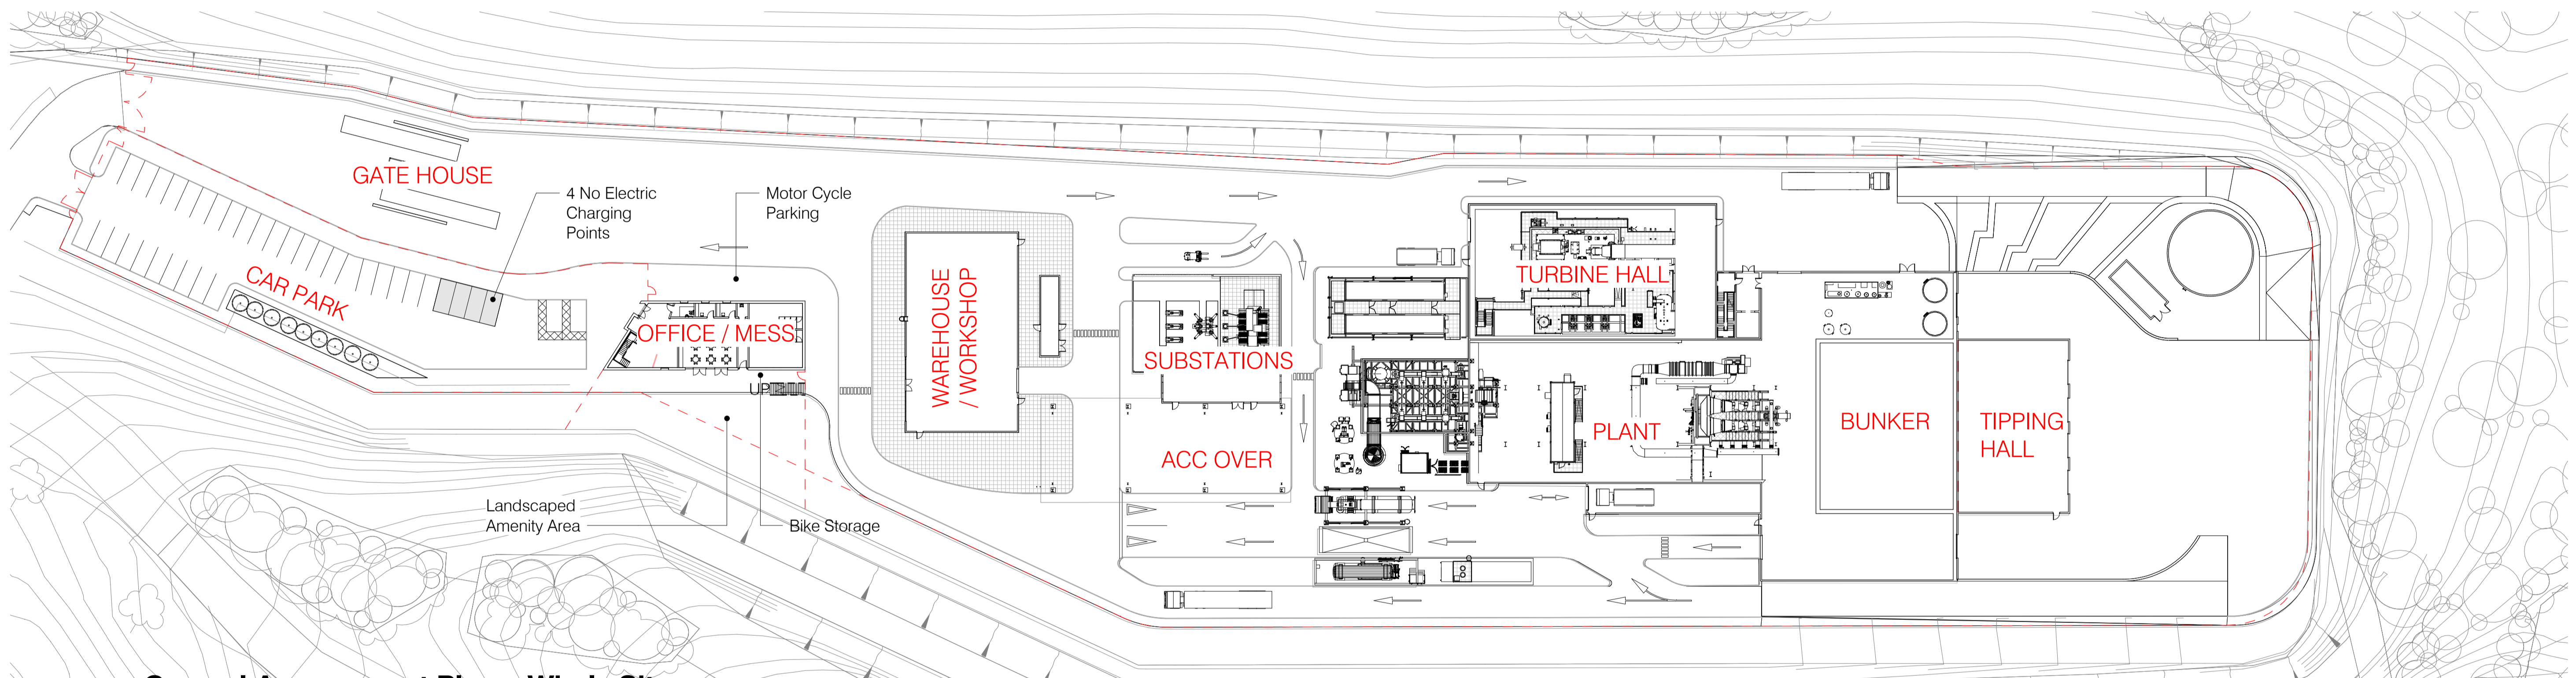

1 General Arrangement Plan - Whole Site
1 : 500

KEY


--- 2.4m Security Fence and Gates

Client :
Broad Energy


Project :
Buttington Quarry EfW

Project No. : Drawing No. :
3411-01 0202
Drawing Title :
BUT-RCA-00-ZZ-DR-A-0202-General_Arrangement_Plan S1 P7
(Project Code) (Originator) (Volume Div.) (Level Div.) (File Type) (Plot) (File Number) (File Description) (Suitability) (Rev.)

Sheffield Studio | 3 Vincent House | Solly Street | Sheffield | S1 4BB | 0114 273 7650
www.racecottam.com

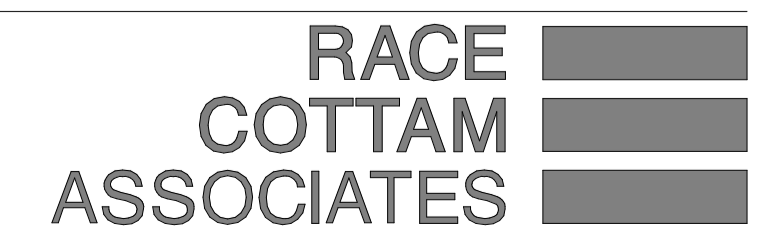


Drawn by :	NS	Date :	10.06.2019	Scale :	1 : 200 @ A1
Status	Preliminary	Presentation	Tender	Construction	Last Issue
Date :		10.06.19			
Approved by :		DS			
Revision		Date	Drawn	Approved	
P1	First Issue	10.06.19	NS	DJS	
P2	Increased height of boiler hall and increased length and height of turbine hall	03.04.2020	AG	DS	
P3	Acoustic Shroud Added	07.07.20	ST	DS	

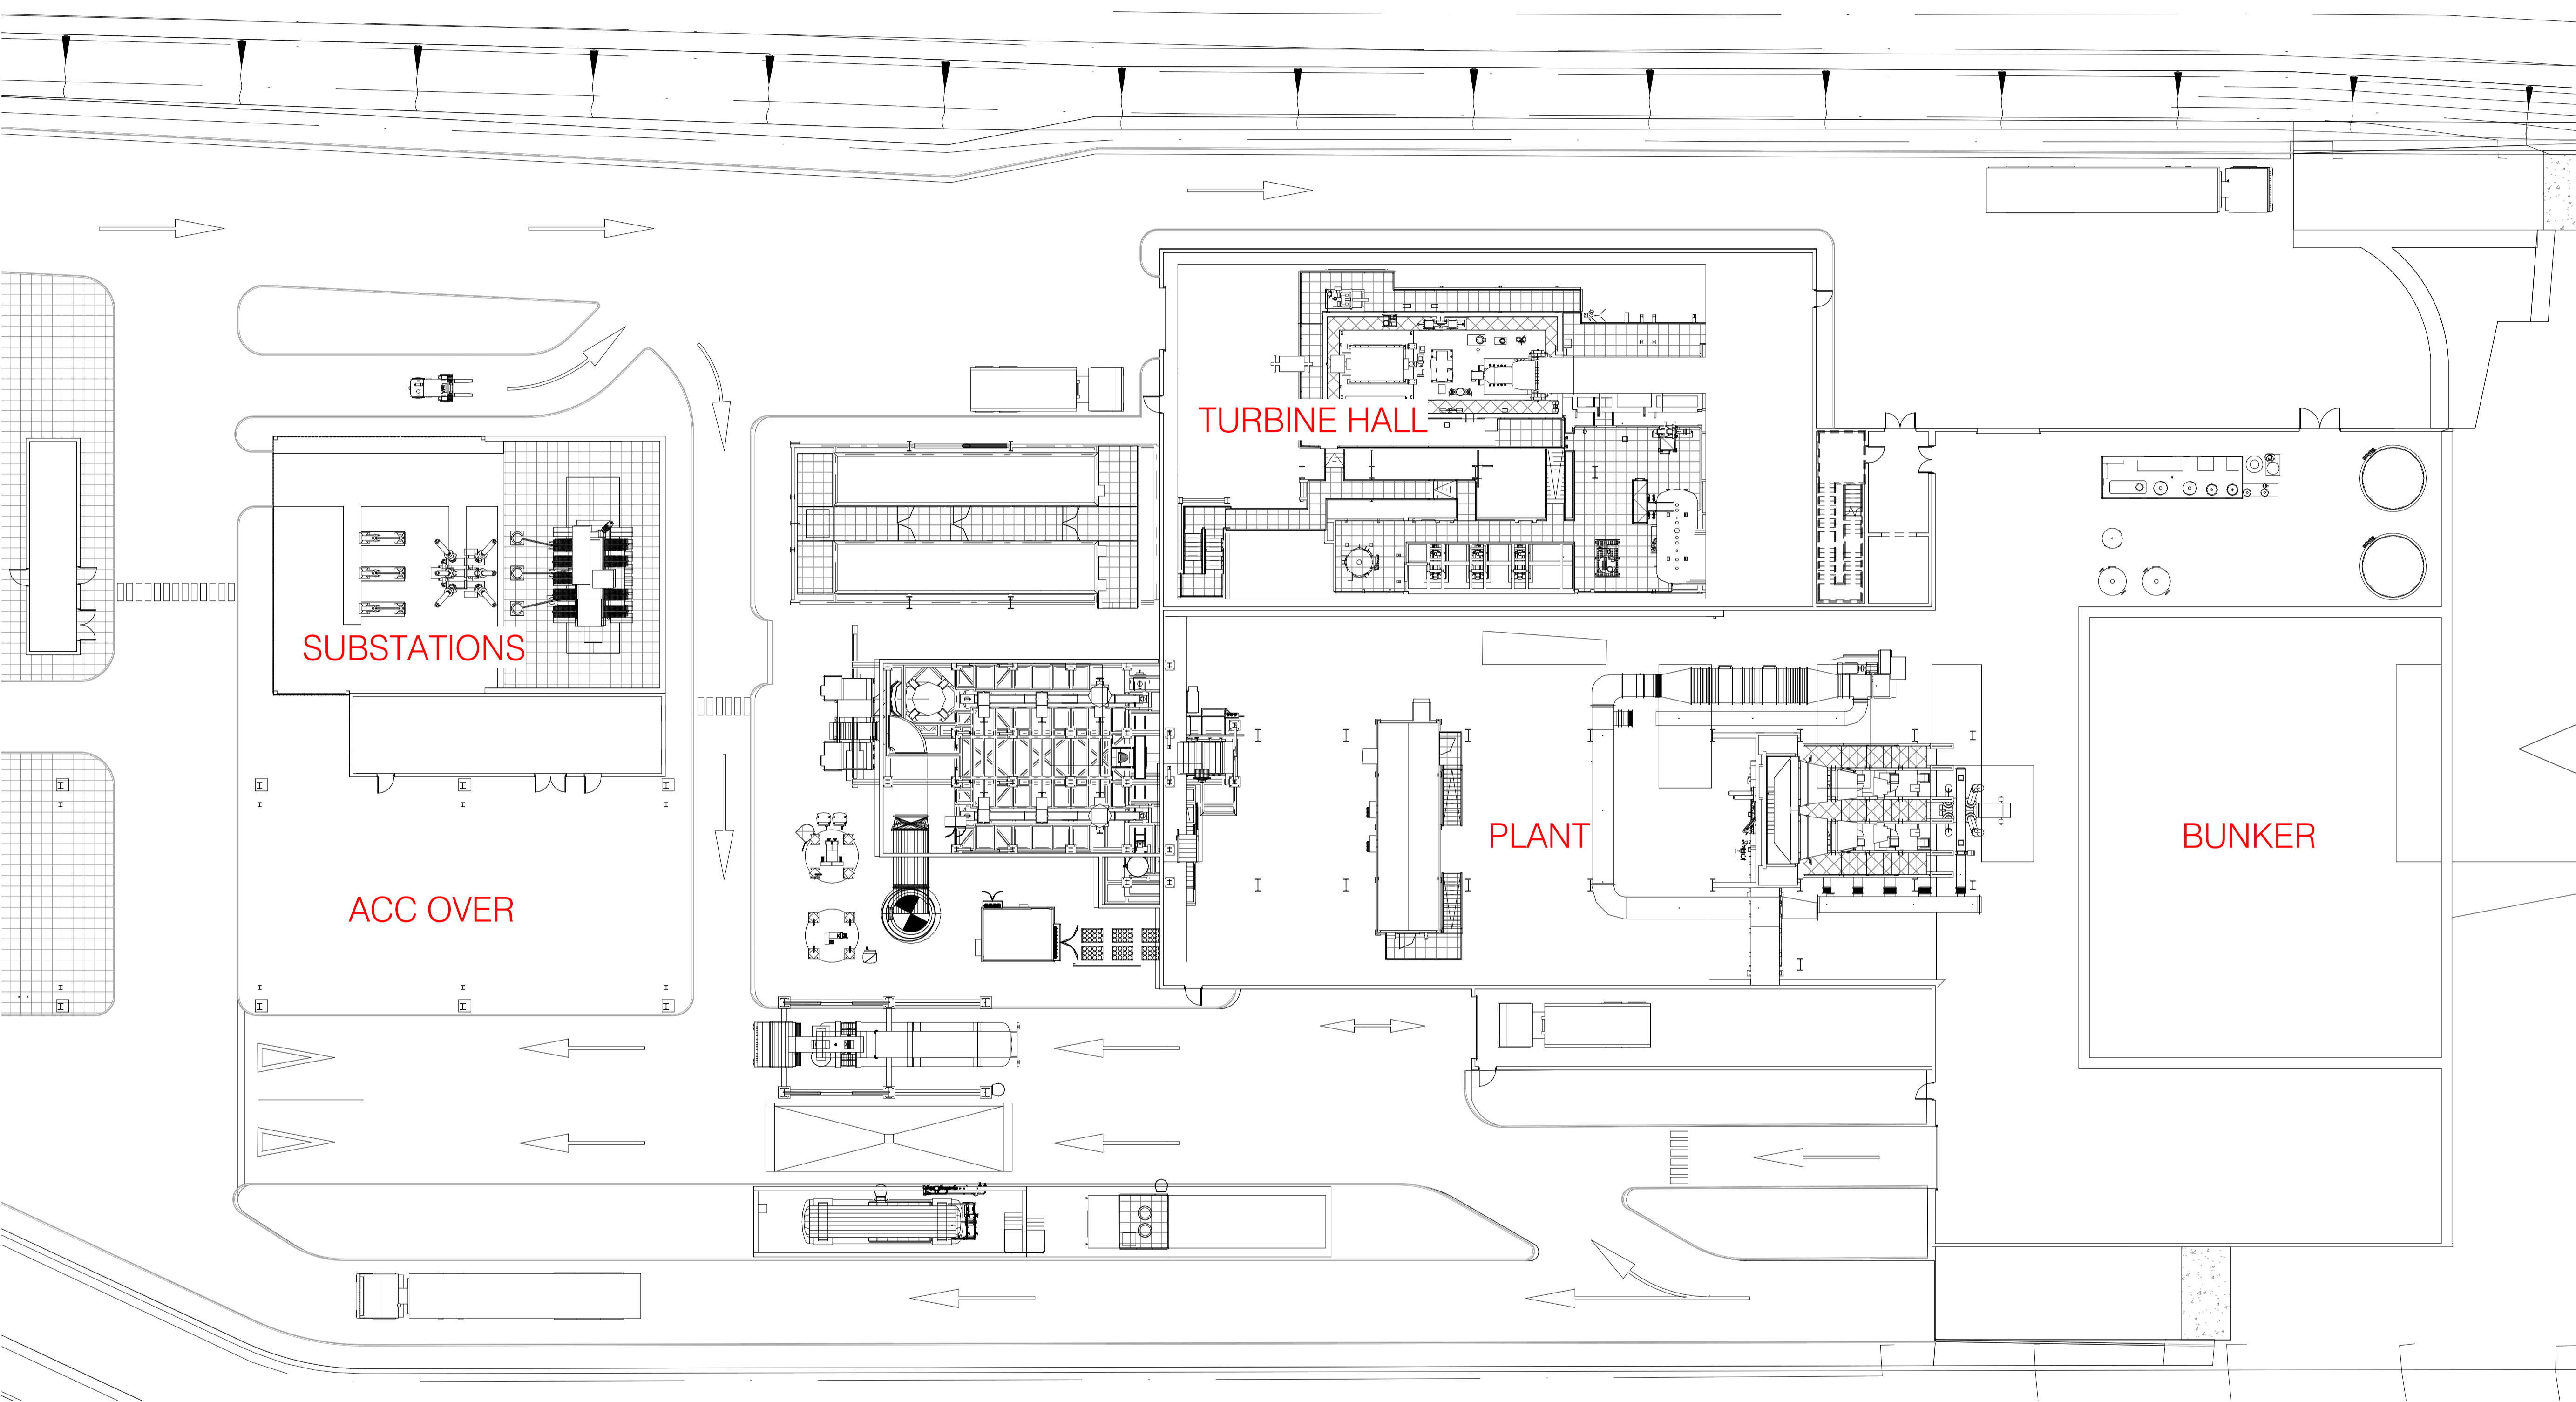


1 Level 00 GA Plan
1 : 200

Client :
Broad Energy
Project :
Buttington Quarry EfW

Project No. : Drawing No. :
3411-01 0205
Drawing Title :
BUT-RCA-00-00-DR-A-0205-Level_00m_GA_Plan- S1 P3
(Project Code) (Originator) (Volume Dwg.) (Level Dwg.) (File Type) (Plot) (File Number) (File Description) (Suitability) (Rev.)
Sheffield Studio | 3 Vincent House | Solly Street | Sheffield | S1 4BB | 0114 273 7650
www.racecottam.com

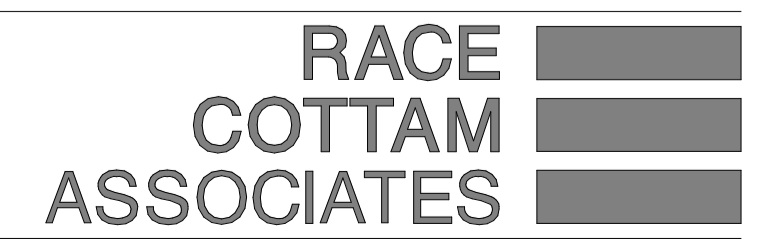


Drawn by : NS	Date : 10.06.2019	Scale : 1 : 200 @ A1
Status	Preliminary	Presentation
Date :	10.06.19	Tender
Approved by :	DS	Construction
Revision	Date	Drawn
P1 First Issue	10.06.19	NS
P2 Increased height of boiler hall and increased length and height of turbine hall	03.04.2020	AG
P3 Acoustic Shroud Added	07.07.20	ST
		Approved
		DJS
		DS
		DS

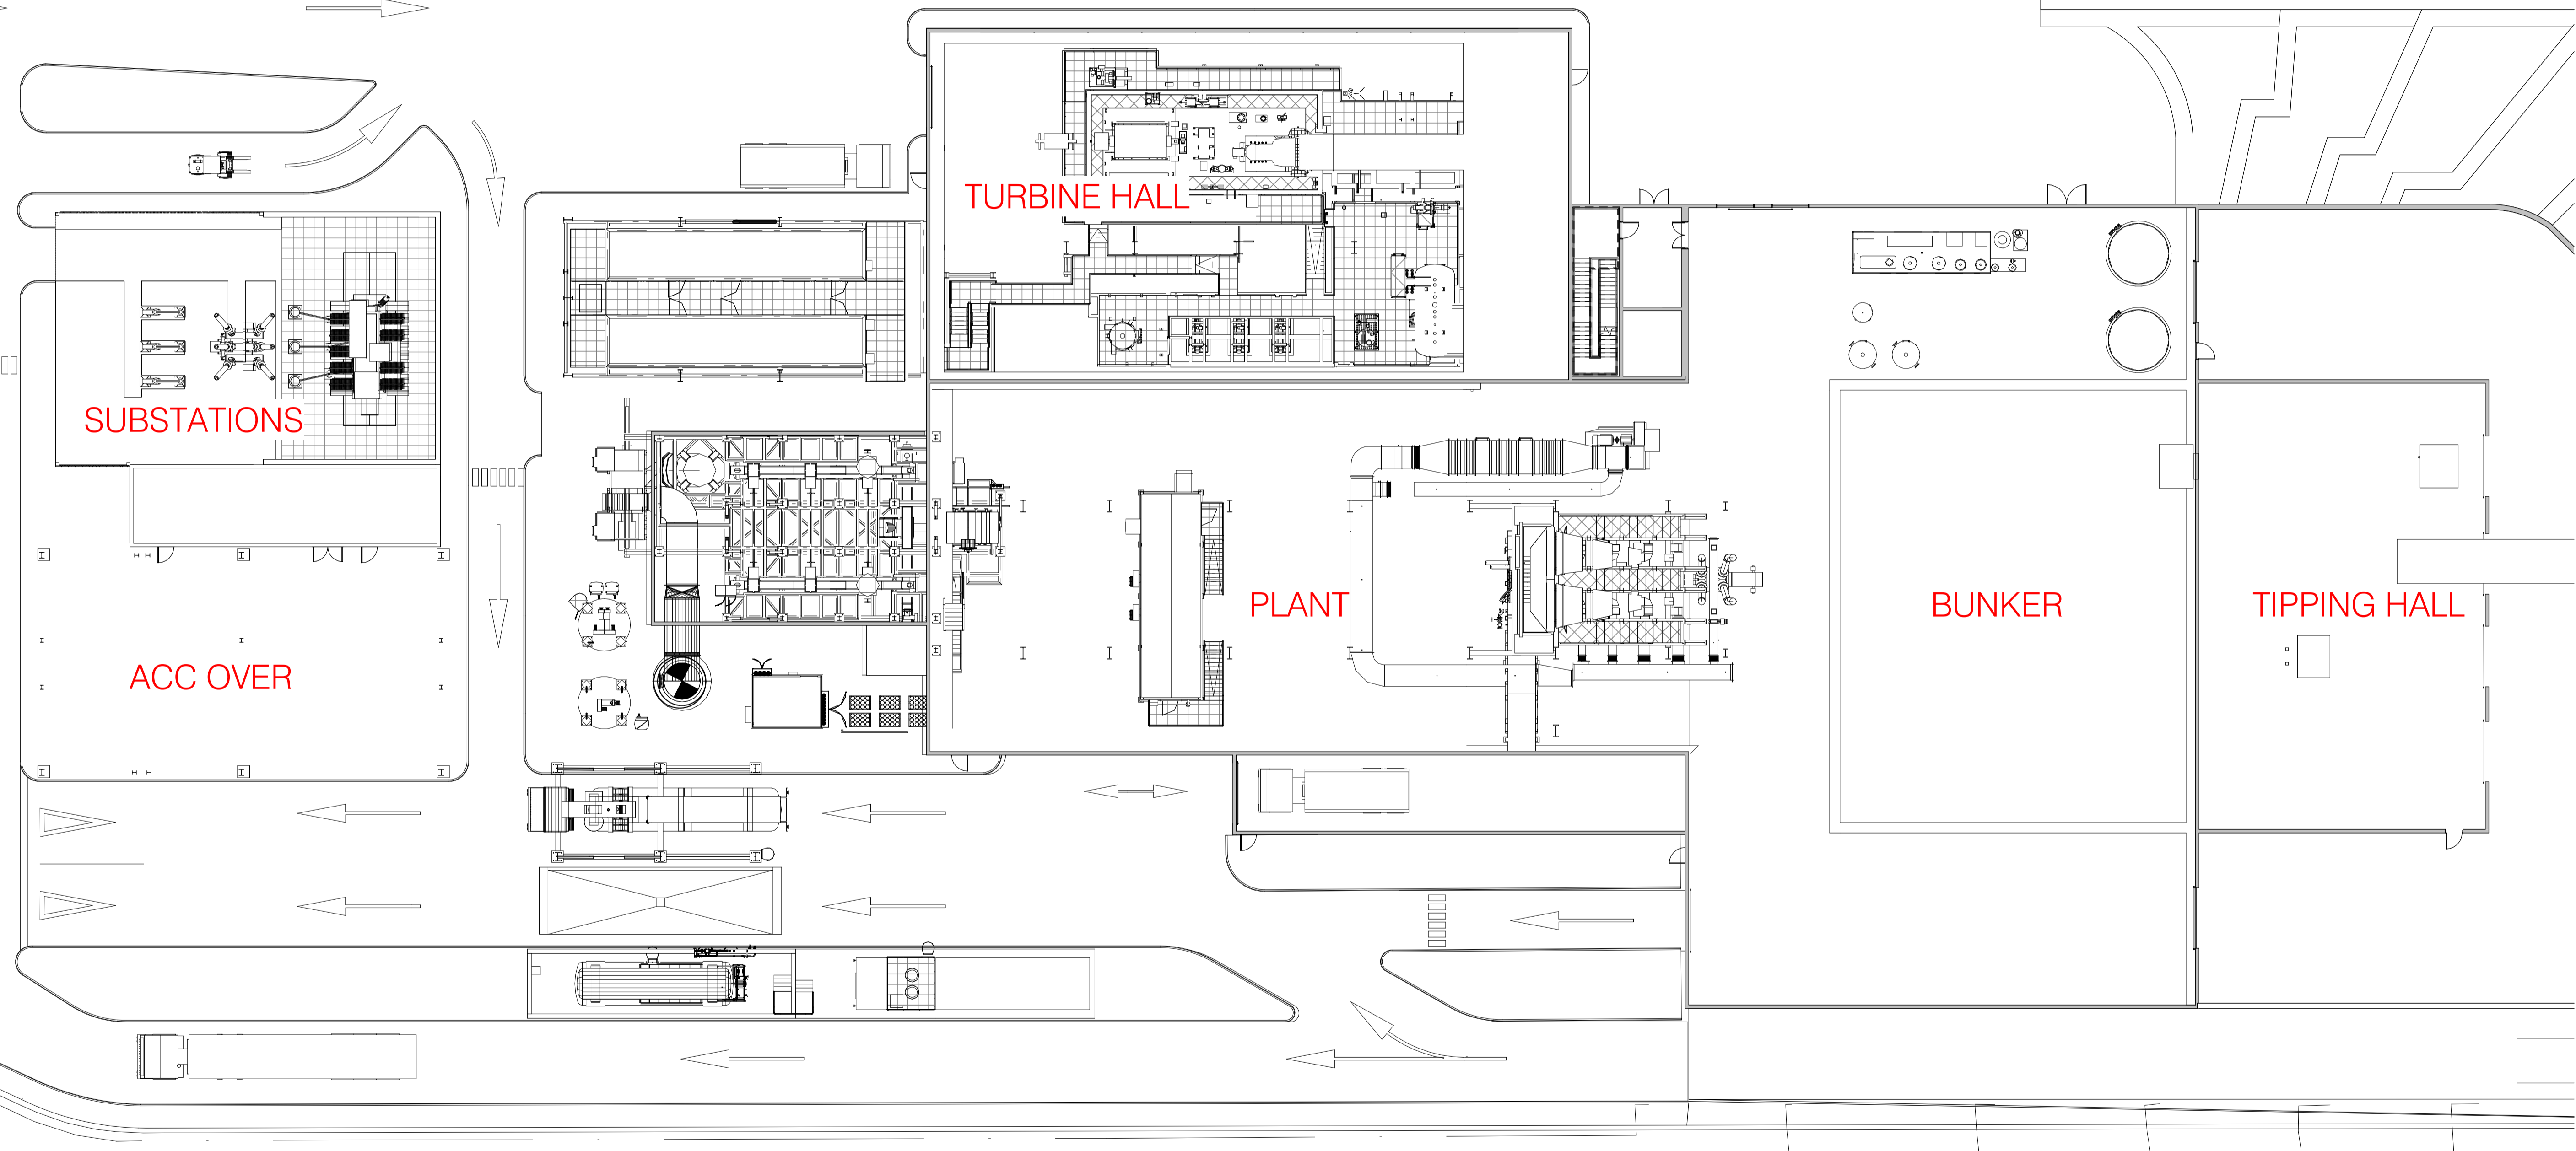


1 7.5m Level GA Plan
1 : 200

Client : Broad Energy
Project : Buttington Quarry EfW

Project No. : Drawing No. :
3411-01 0206
Drawing Title :
BUT-RCA-00-07-DR-A-0206-Level_7.5m_GA_Plan- S1 P3
(Project Code) (Originator) (Volume Div.) (Level Div.) (File Type) (Plot) (File Number) (File Description) (Suitability) (Rev.)
Sheffield Studio | 3 Vincent House | Solly Street | Sheffield | S1 4BB | 0114 273 7650
www.racecottam.com

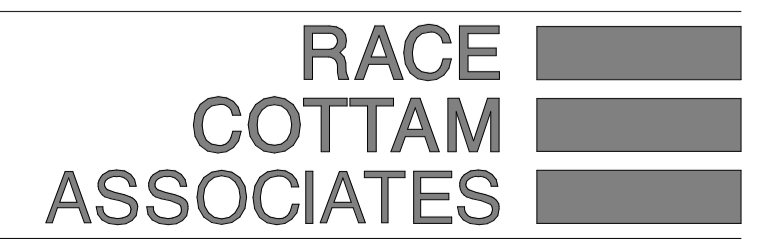

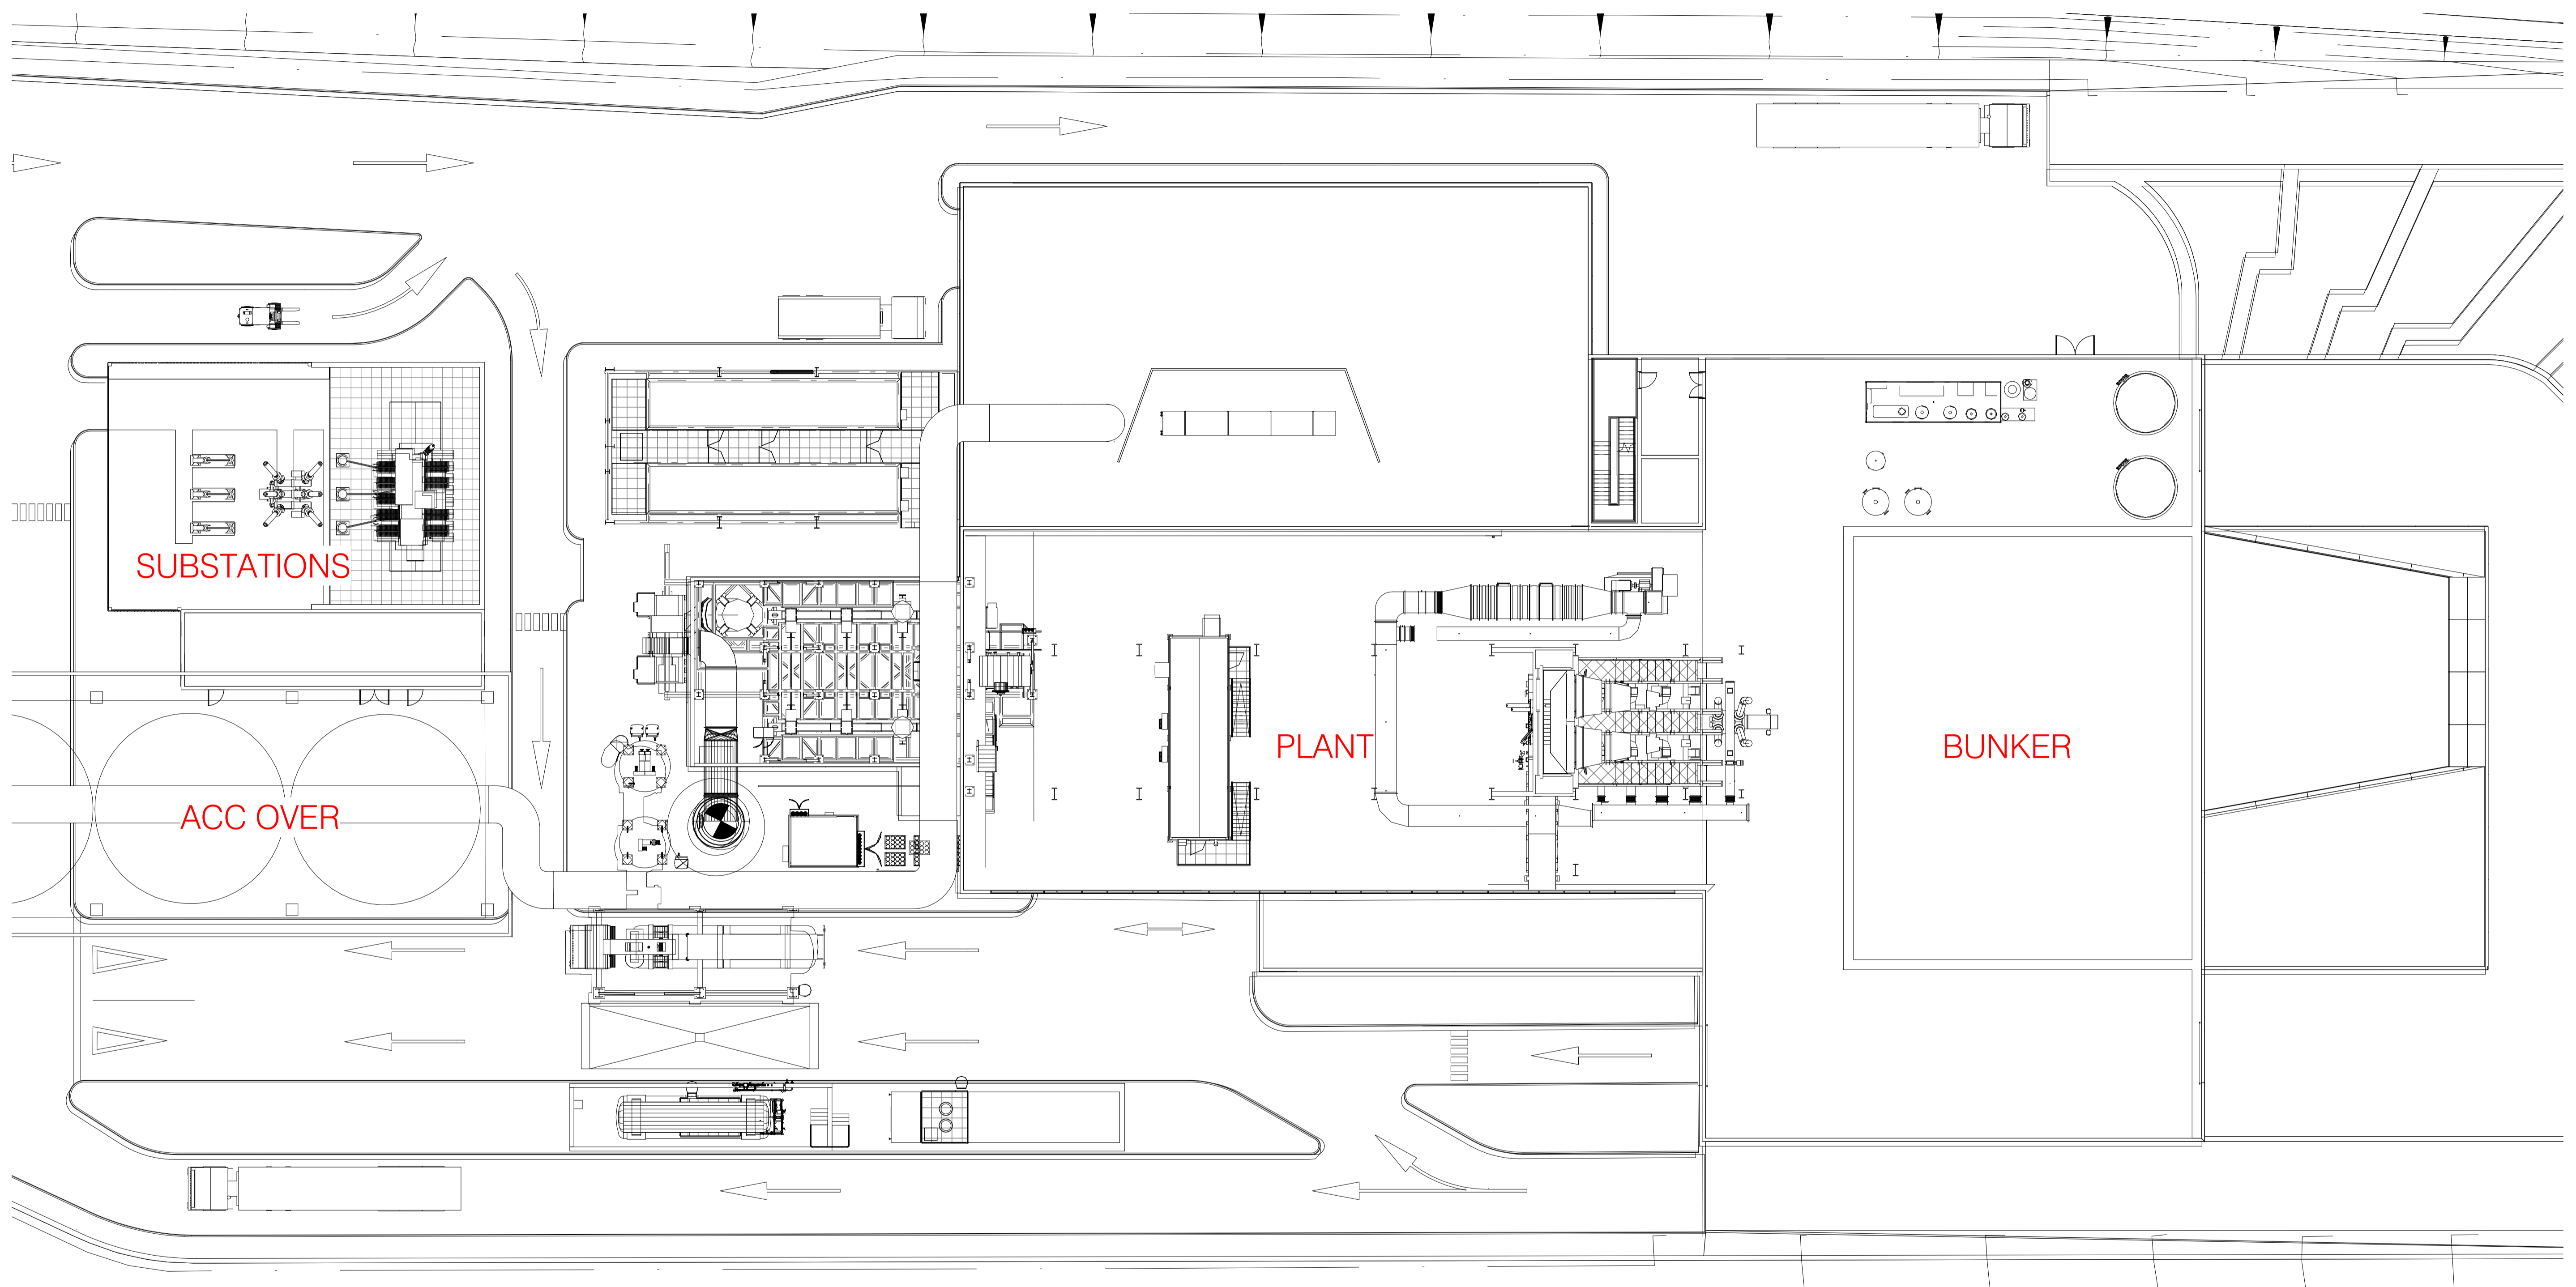

1 22m Level GA Plan
1 : 200

Client :
Broad Energy

Project :
Buttington Quarry EfW


Project No. : Drawing No. :
3411-01 0207


Drawing Title :
BUT-RCA-00-22-DR-A-0207-Level_22m_GA_Plan- S1 P3

(Project Code) (Originator) (Volume Div.) (Level Div.) (File Type) (Plot) (File Number) (File Description) (Suitability) (Rev.)

Sheffield Studio | 3 Vincent House | Solly Street | Sheffield | S1 4BB | 0114 273 7650

www.racecottam.com

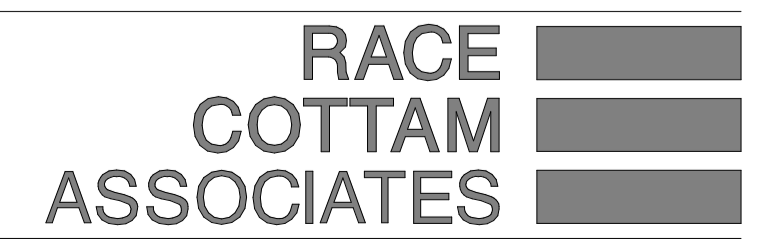

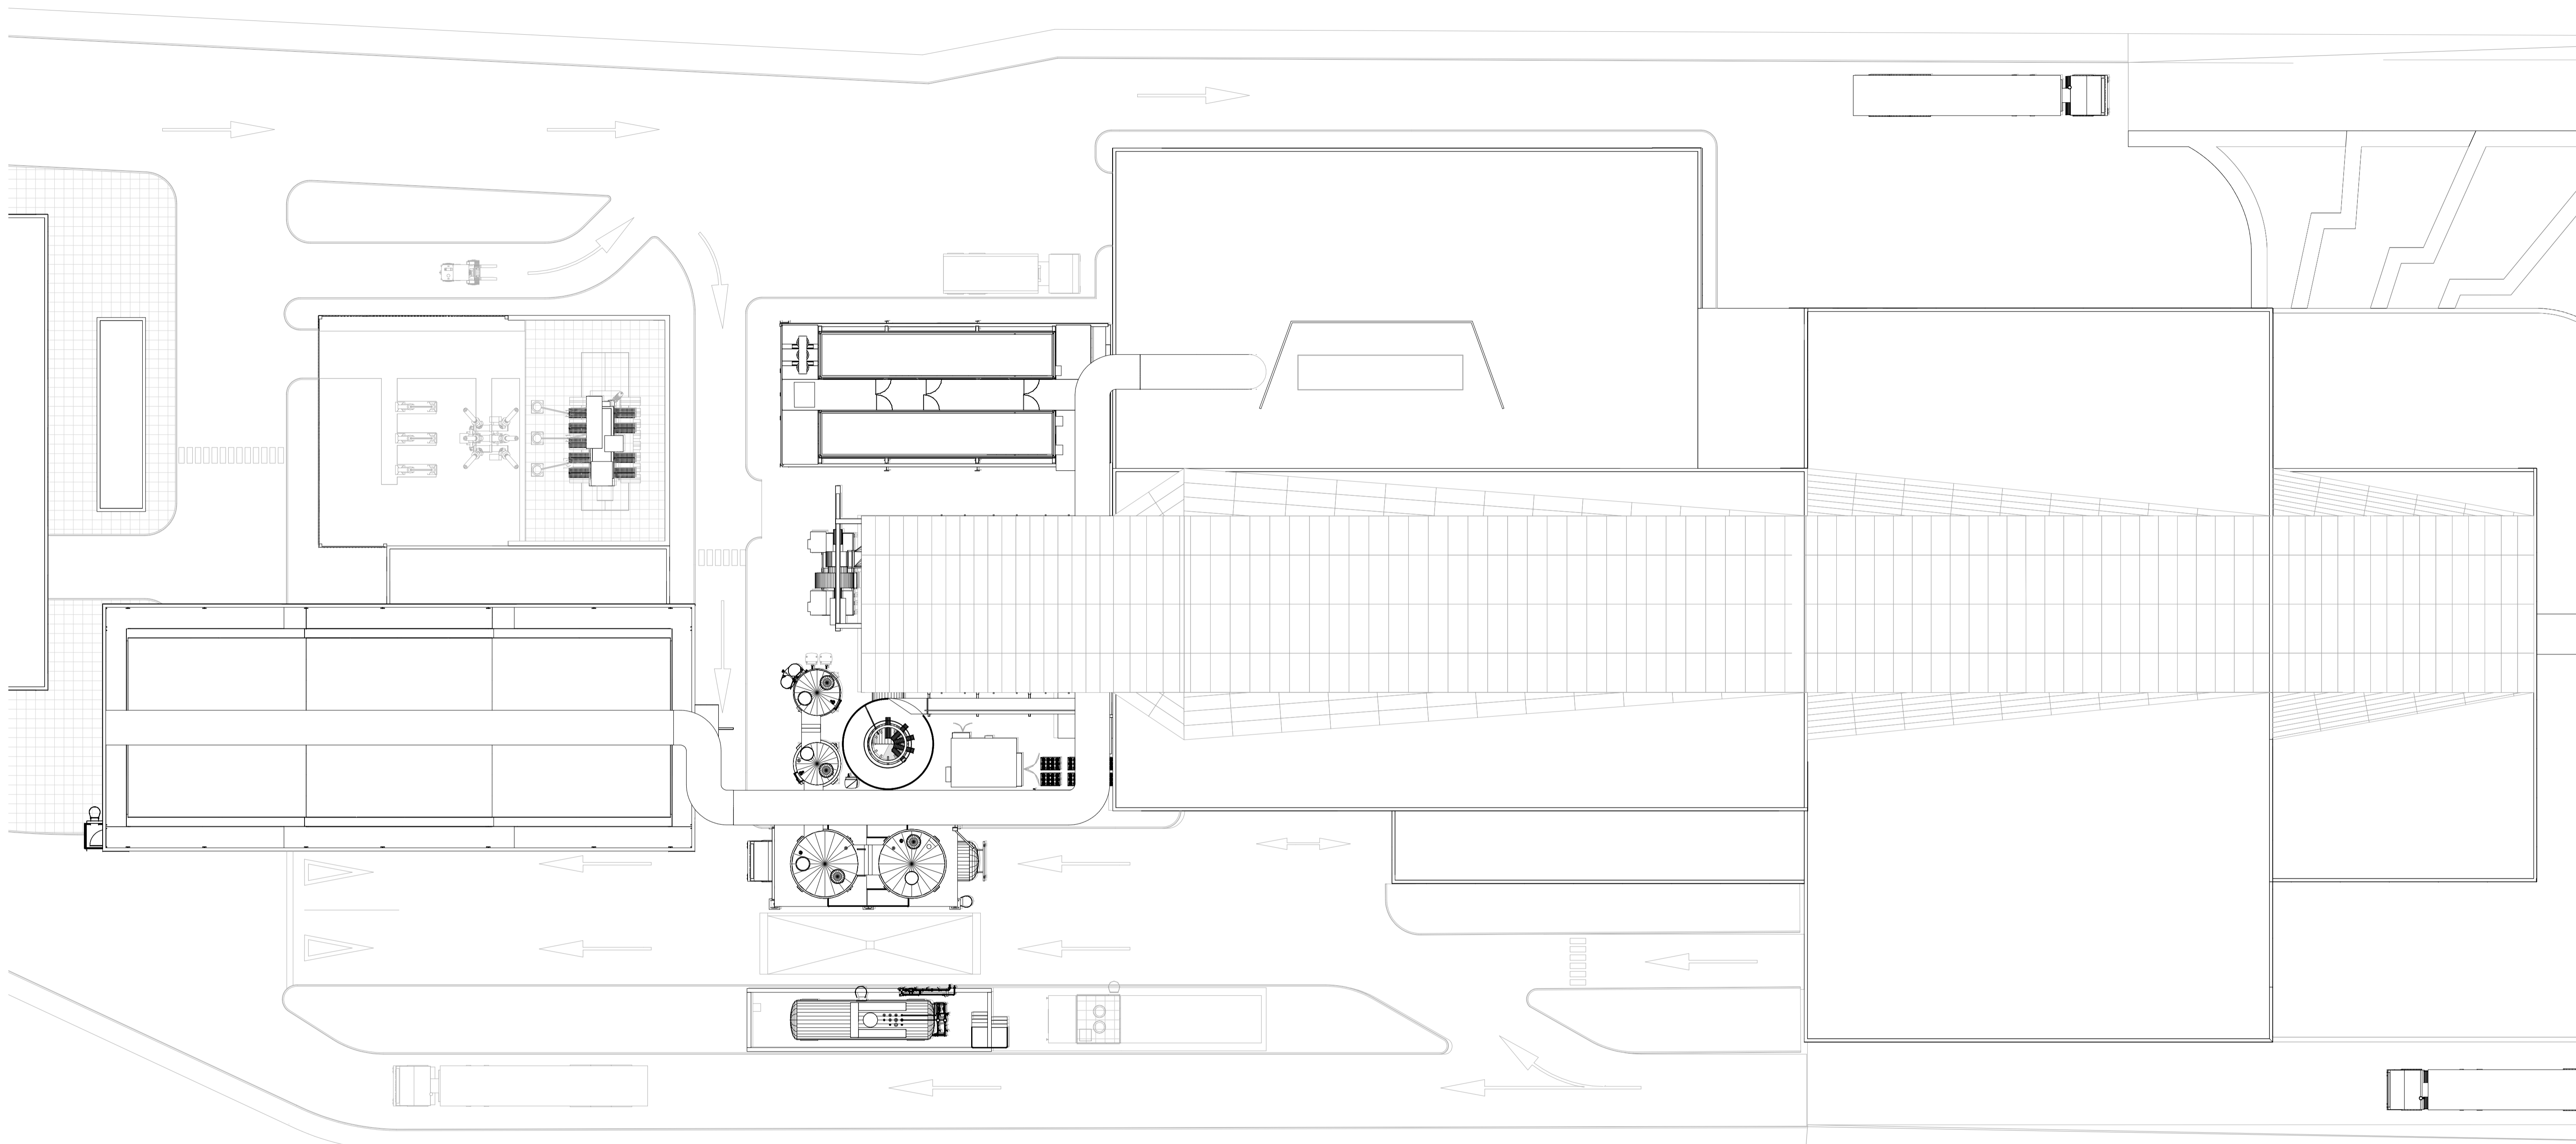

1 GA Roof Plan
1 : 200

Client :
Broad Energy

Project :
Buttington Quarry EfW


Project No. : Drawing No. :
3411-01 0208

Drawing Title :
BUT-RCA-00-RF-DR-A-0208-Roof_GA_Plan- **S1 P2**

(Project Code) (Originator) (Volume Div.) (Level Div.) (File Type) (Plot) (File Number) (File Description) (Suitability) (Rev.)

Sheffield Studio | 3 Vincent House | Solly Street | Sheffield | S1 4BB | 0114 273 7650


www.racecottam.com

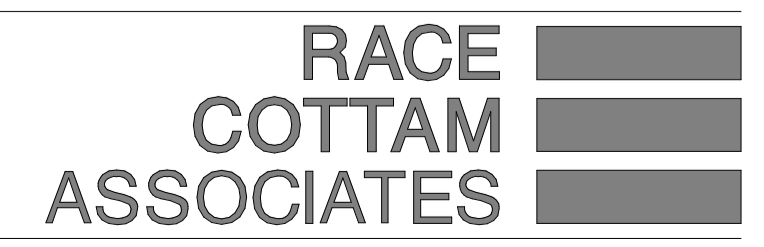


Drawn by :	MDO	Date :	04.04.2017	Scale :	As indicated @ A1
Status :	Preliminary	Presentation	Tender	Construction	Last Issue
Date :	04.04.17				
Approved by :	MDO				
Revision		Date	Drawn	Approved	
P1	First Issue	04.04.17	MDO	MDO	
P2	Building envelope developed following HZI layouts.	12.05.17	NS	MDO	
P3	Envelope adjusted to suit design discussions.	01.06.17	MDO	MDO	
P4	Main EW stair modelled	09.06.17	MDO	DJS	
P5	ACC moved to above workshop.	15.06.17	MDO	DJS	
P6	ACC relocated, adjacent building and layout adjusted to suit.	02.08.17	MDO	DJS	
P7	Topography amended, external landscape and features added, stack reduced to +70m, enclosure to FGT added.	07.06.18	MDO	DJS	
P8	Roof overhangs and parapet lines amended to show curved form.	08.06.18	MDO	DJS	
P9	Added curtain panel facade	13.06.19	AG	DJS	
P10	Increased height of boiler hall and increased length and height of turbine hall	03.04.20	AG	DJS	
P11	Acoustic Shroud Added	07.07.20	ST	DJS	
P12	Cladding Panel Colours Added	20.07.20	ST	DJS	
P13	Offices & Mess updated	06.09.20	MS	DJS	




3 North East Elevation
1 : 500

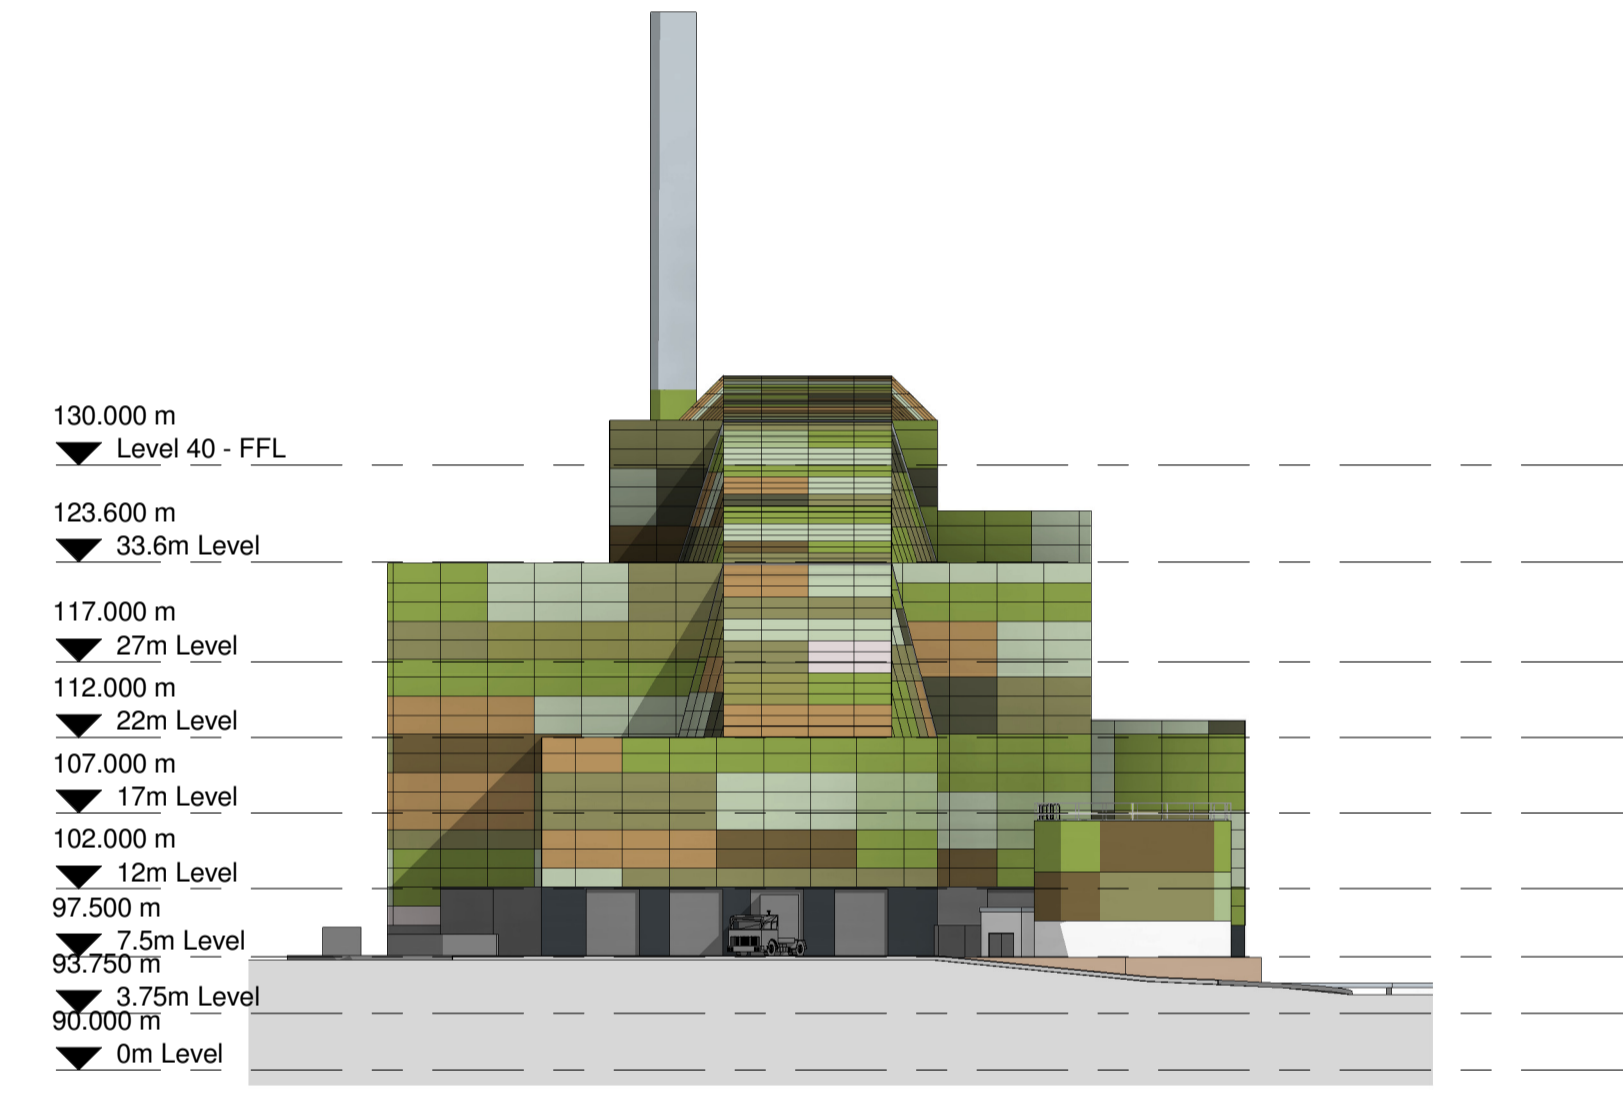

4 North West Elevation
1 : 500

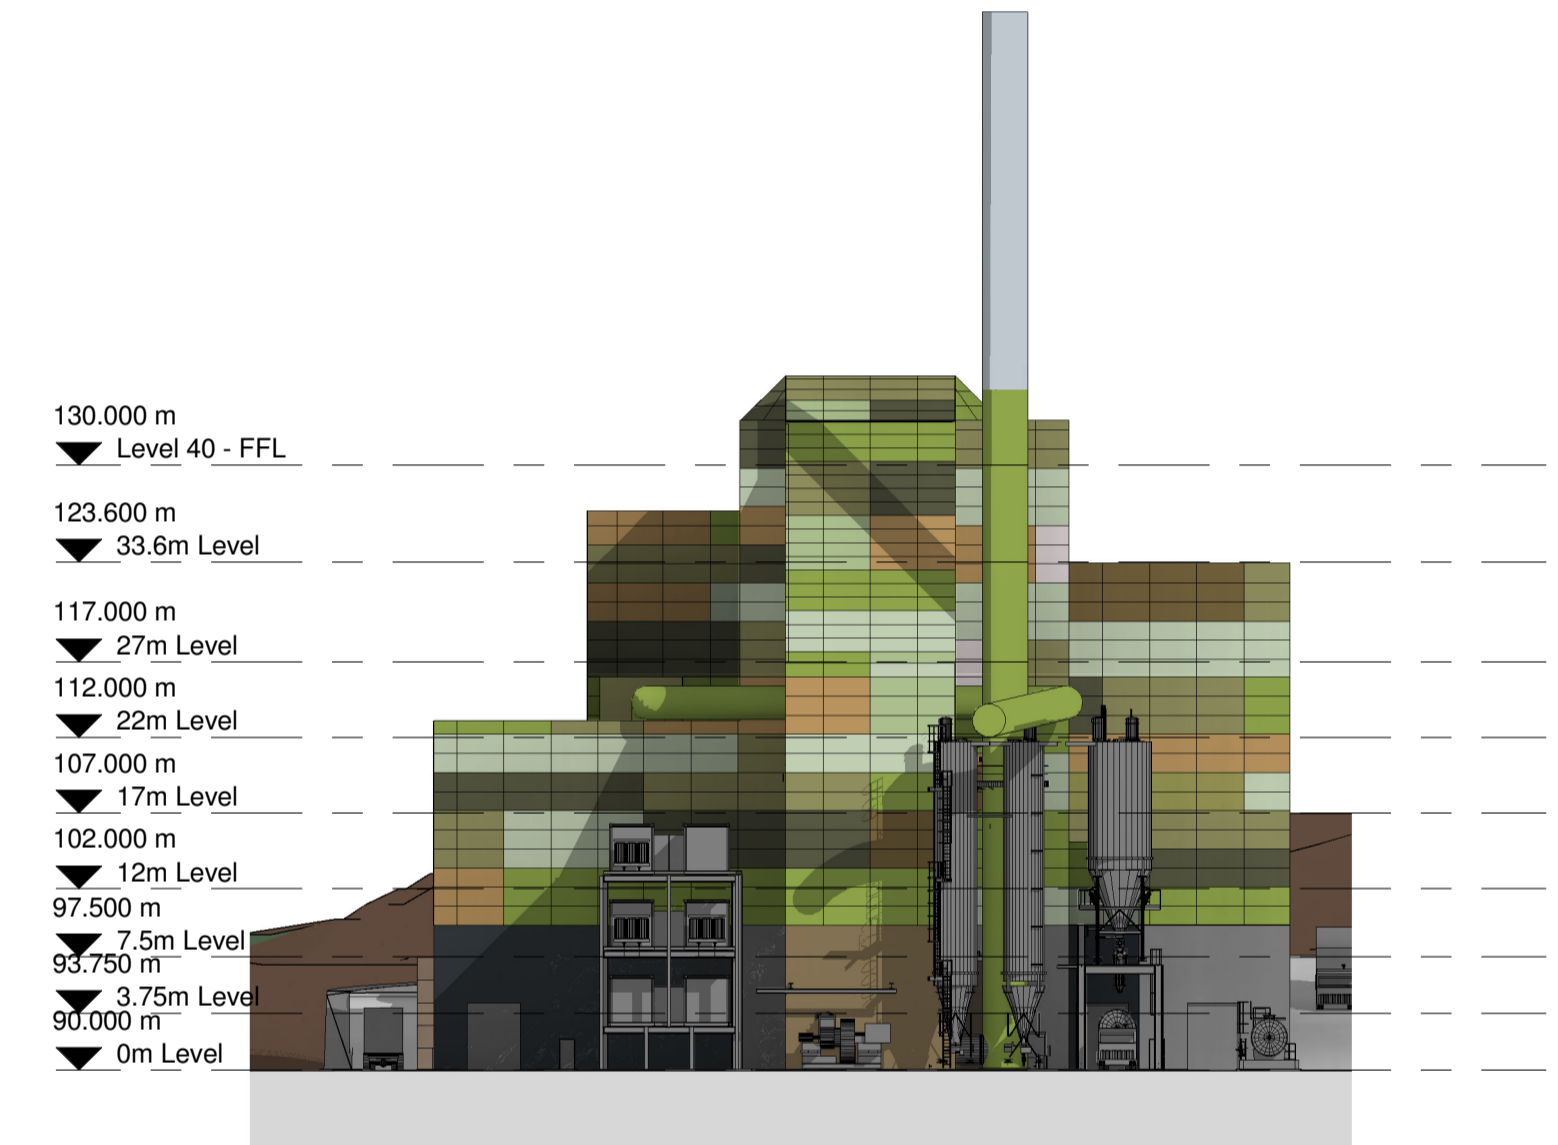

2 South West Elevation
1 : 500

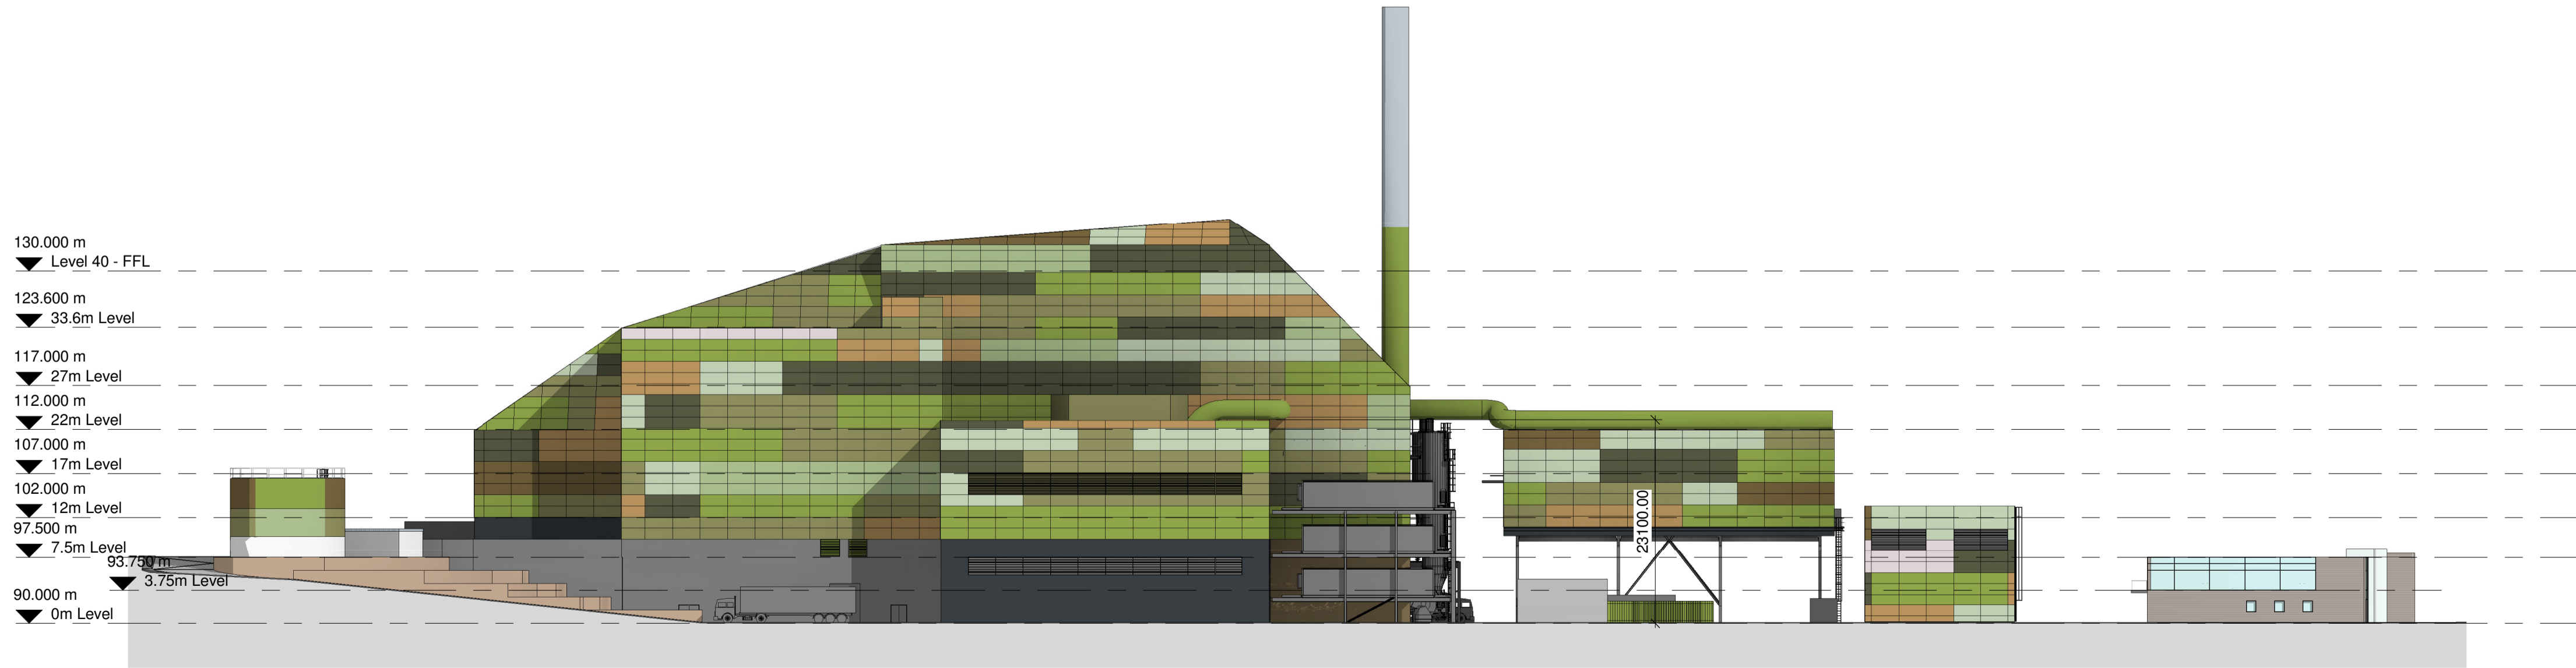

1 South East Elevation
1 : 500

Client :
Broad Energy

Project :
Buttington Quarry EFW


Project No. : Drawing No. :
3411-01 0210

Drawing Title :
BUT-RCA-00-ZZ-DR-A-0210-Elevations S1 P13


(Project Code) (Originator) (Volume Div.) (Level Div.) (File Type) (Role) (File Number) (File Description) (Suitability) (Rev.)

Sheffield Studio | 3 Vincent House | Solly Street | Sheffield | S1 4BB | 0114 273 7650


www.racecottam.com

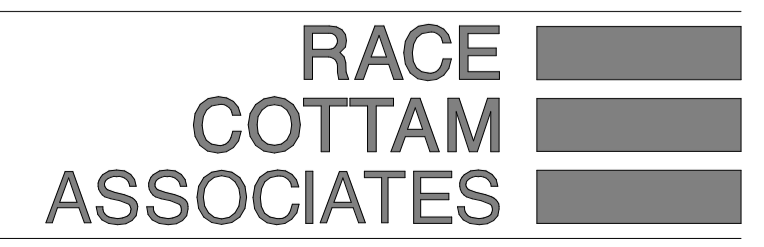


Drawn by :	NS	DC	Date :	13.03.2020	Scale :	As indicated @ A1
Status	Preliminary	Presentation	Tender	Construction	Last Issue	
Date :	13.03.20					
Approved by :	DS					
Revision			Date	Drawn	Approved	
P1	First Issue		13.03.20	NS	DJS	
P2	Increased height of boiler hall and increased length and height of turbine hall		03.04.20	AG	DJS	
P3	Bunker level revised		06.09.20	MS	DJS	
P4	Bunker Level Revised		08.09.20	MS	DJS	

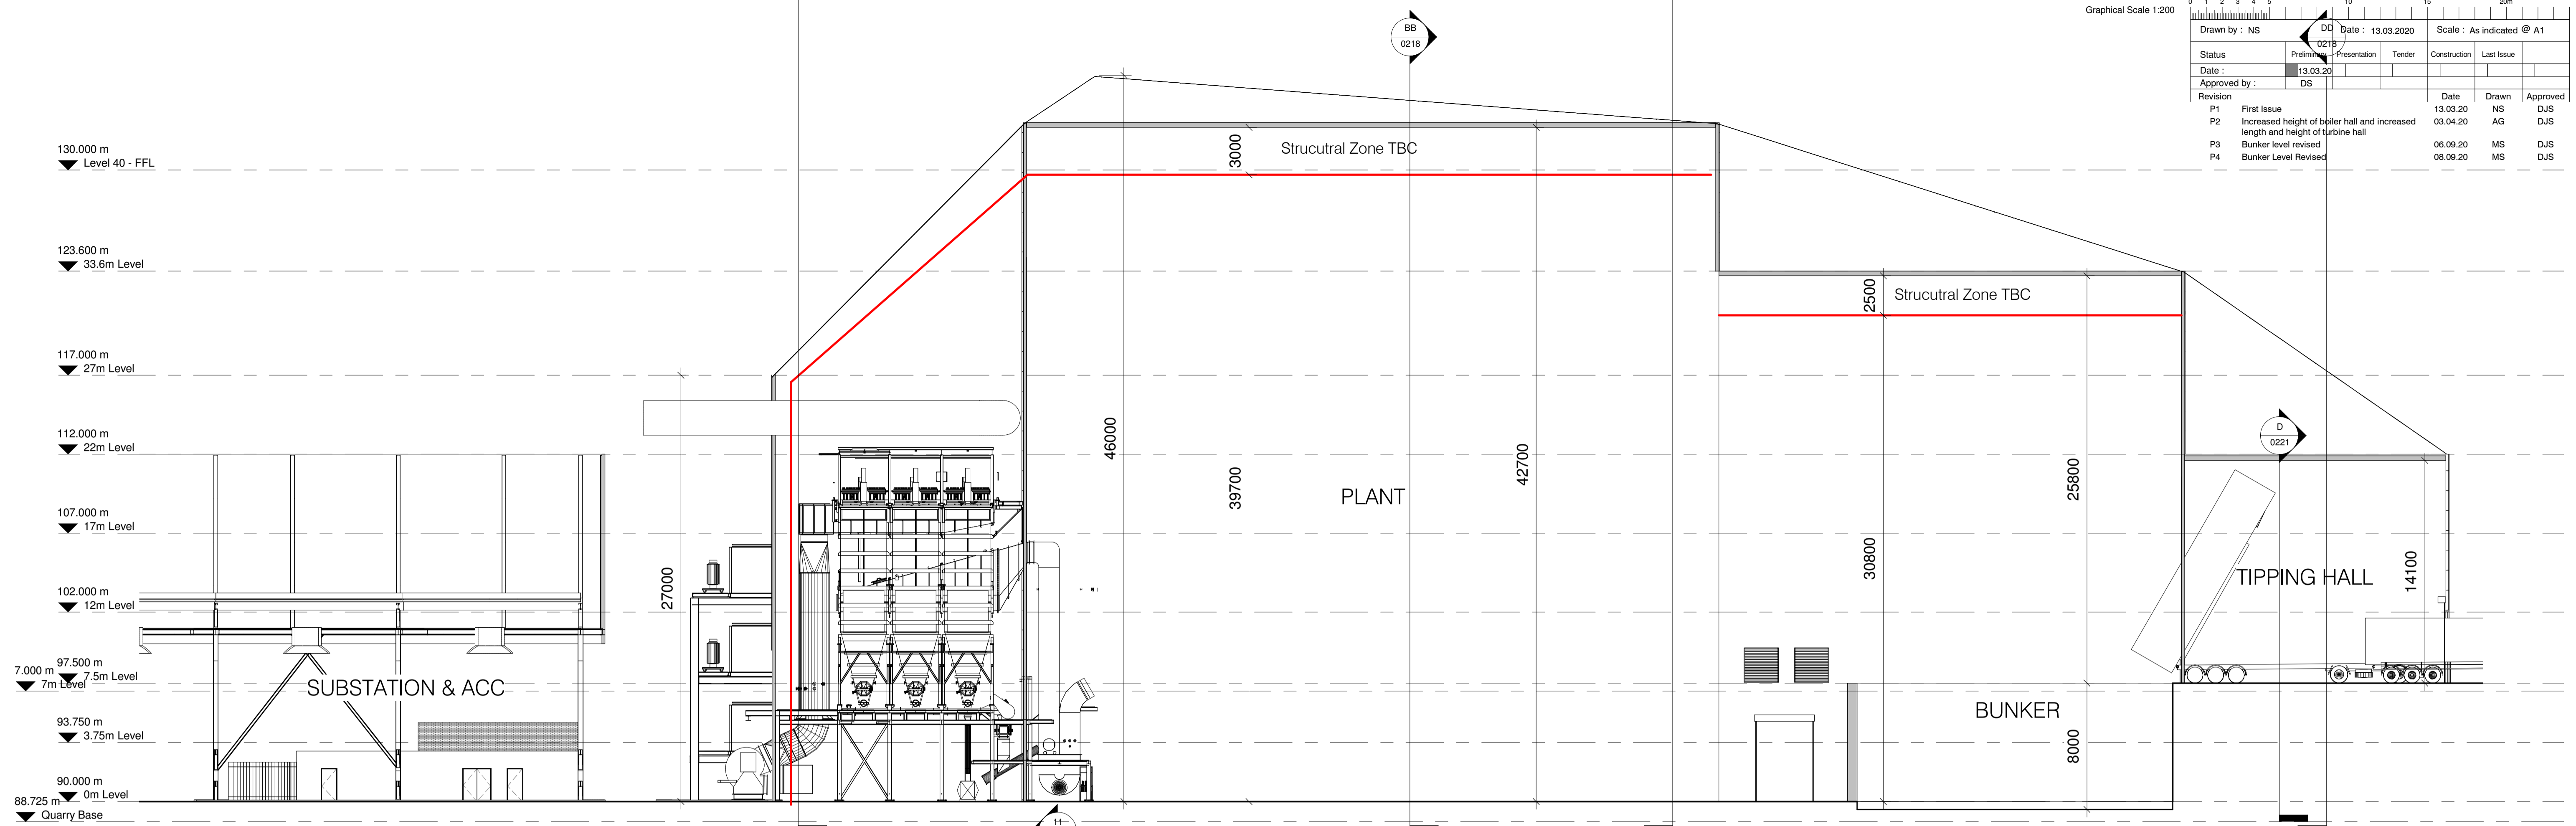

1 Section A-A
1 : 200

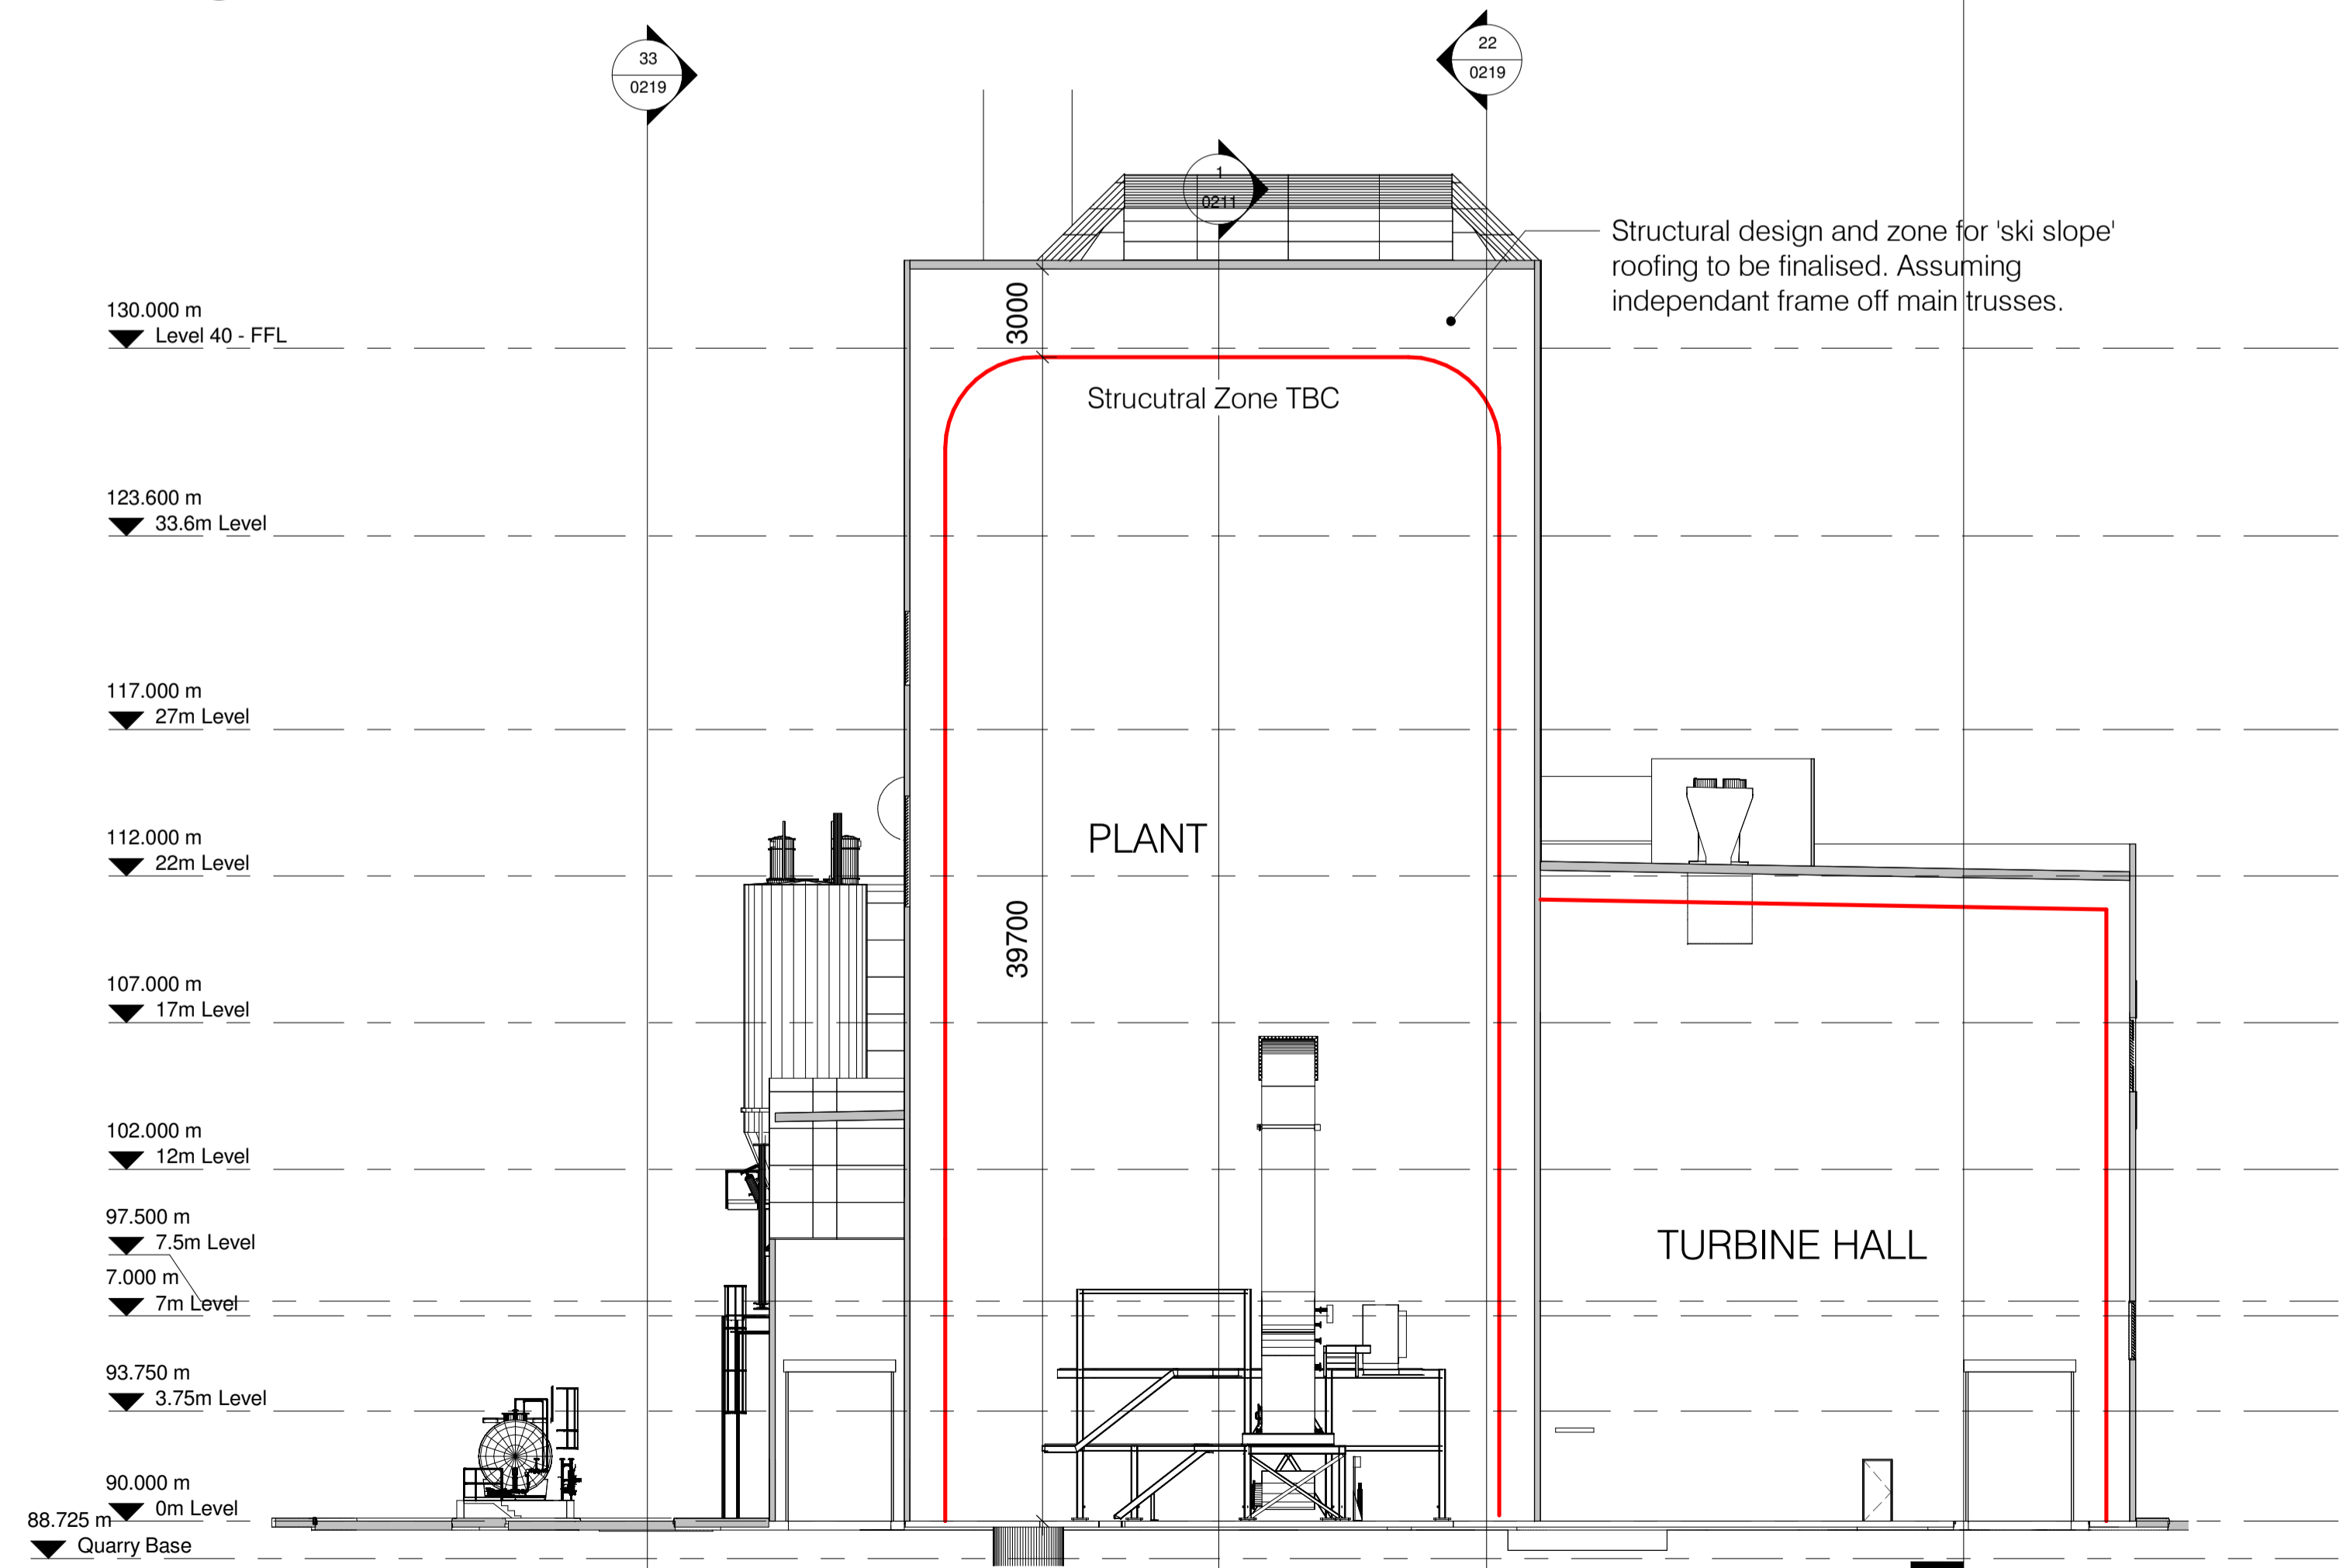

2 Section B-B
1 : 200

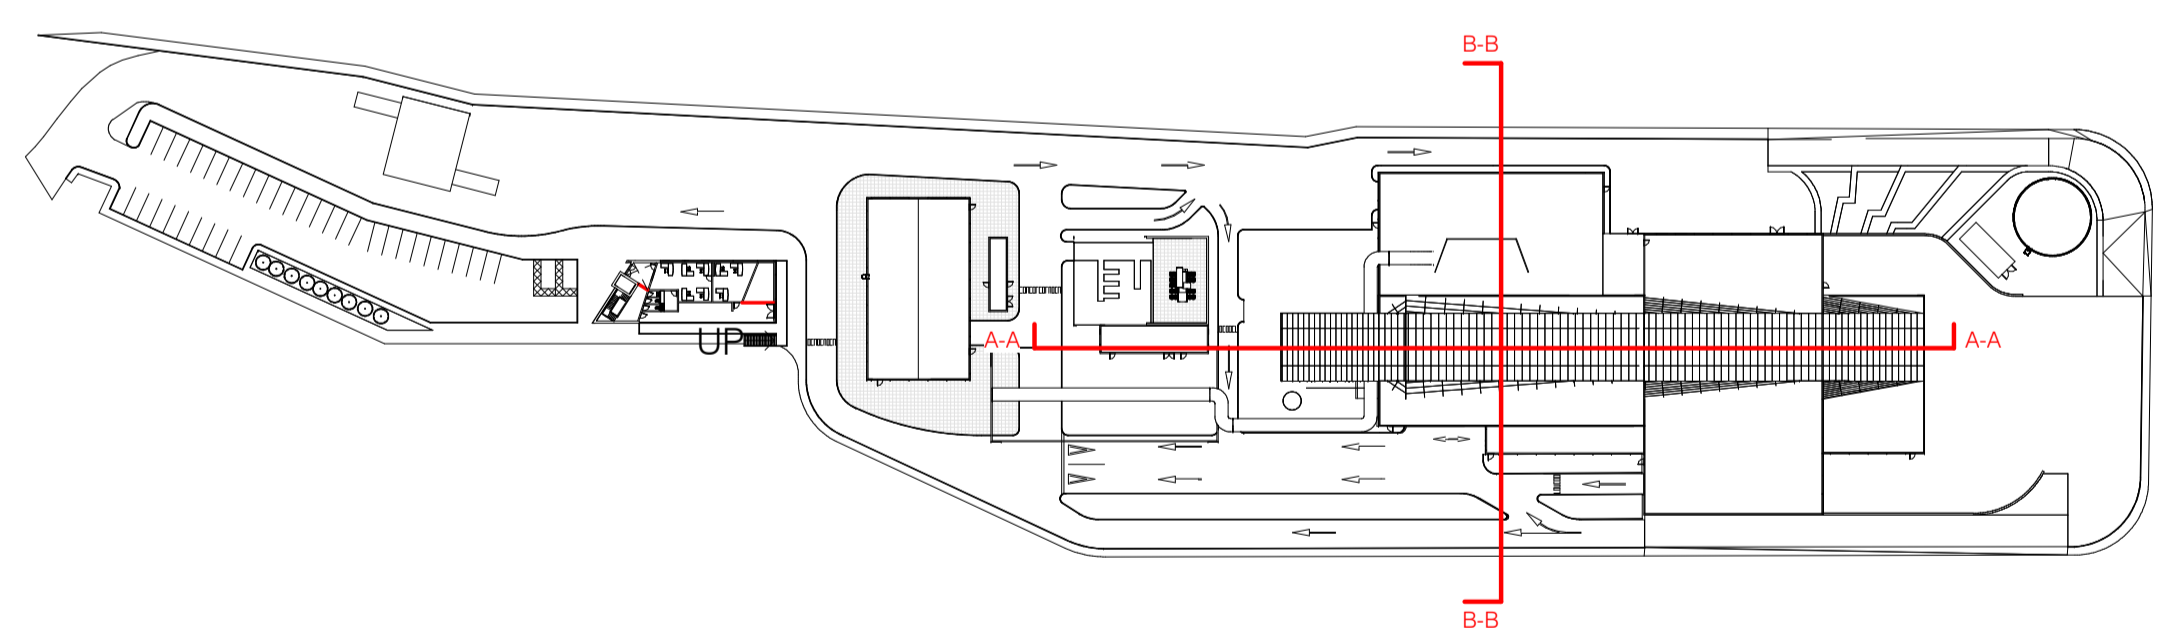

Client :
Broad Energy


Project :
Buttington Quarry EFW

Project No. : Drawing No. :
3411-01 0211


Drawing Title :
BUT-RCA-00-ZZ-DR-A-0211-GA_Building_Sections- S1 P4

(Project Code) (Originator) (Volume Div.) (Level Div.) (File Type) (Role) (File Number) (File Description) (Suitability) (Rev.)


Sheffield Studio | 3 Vincent House | Solly Street | Sheffield | S1 4BB | 0114 273 7650

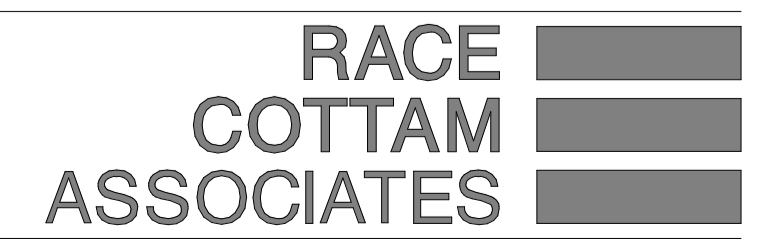


Drawn by:	ST	Date:	10.06.20	Scale:	As Indicated @ A0
Status:	Preliminary	Preparation:	Tender	Construction:	Last Issue:
Approved by:	DS	Date:	10.06		
Revision:		Date:		Drawn:	Approved:
P1	Issued For Planning	02.07.20	ST	DS	DS
P2	Offices & Mess updated	06.09.20	MS	DS	DS

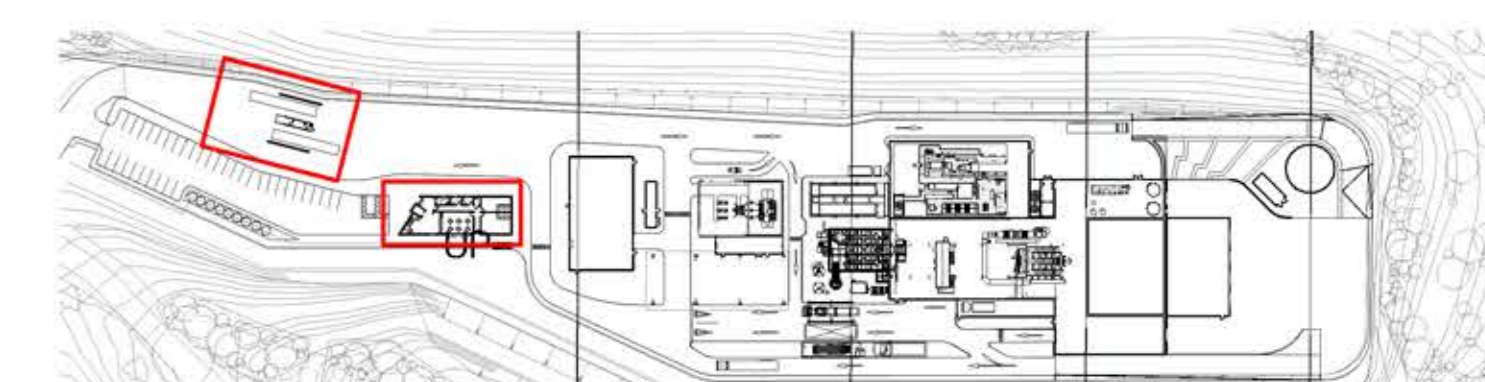


Site Key Plan - Mess & Gatehouse
1 : 2000

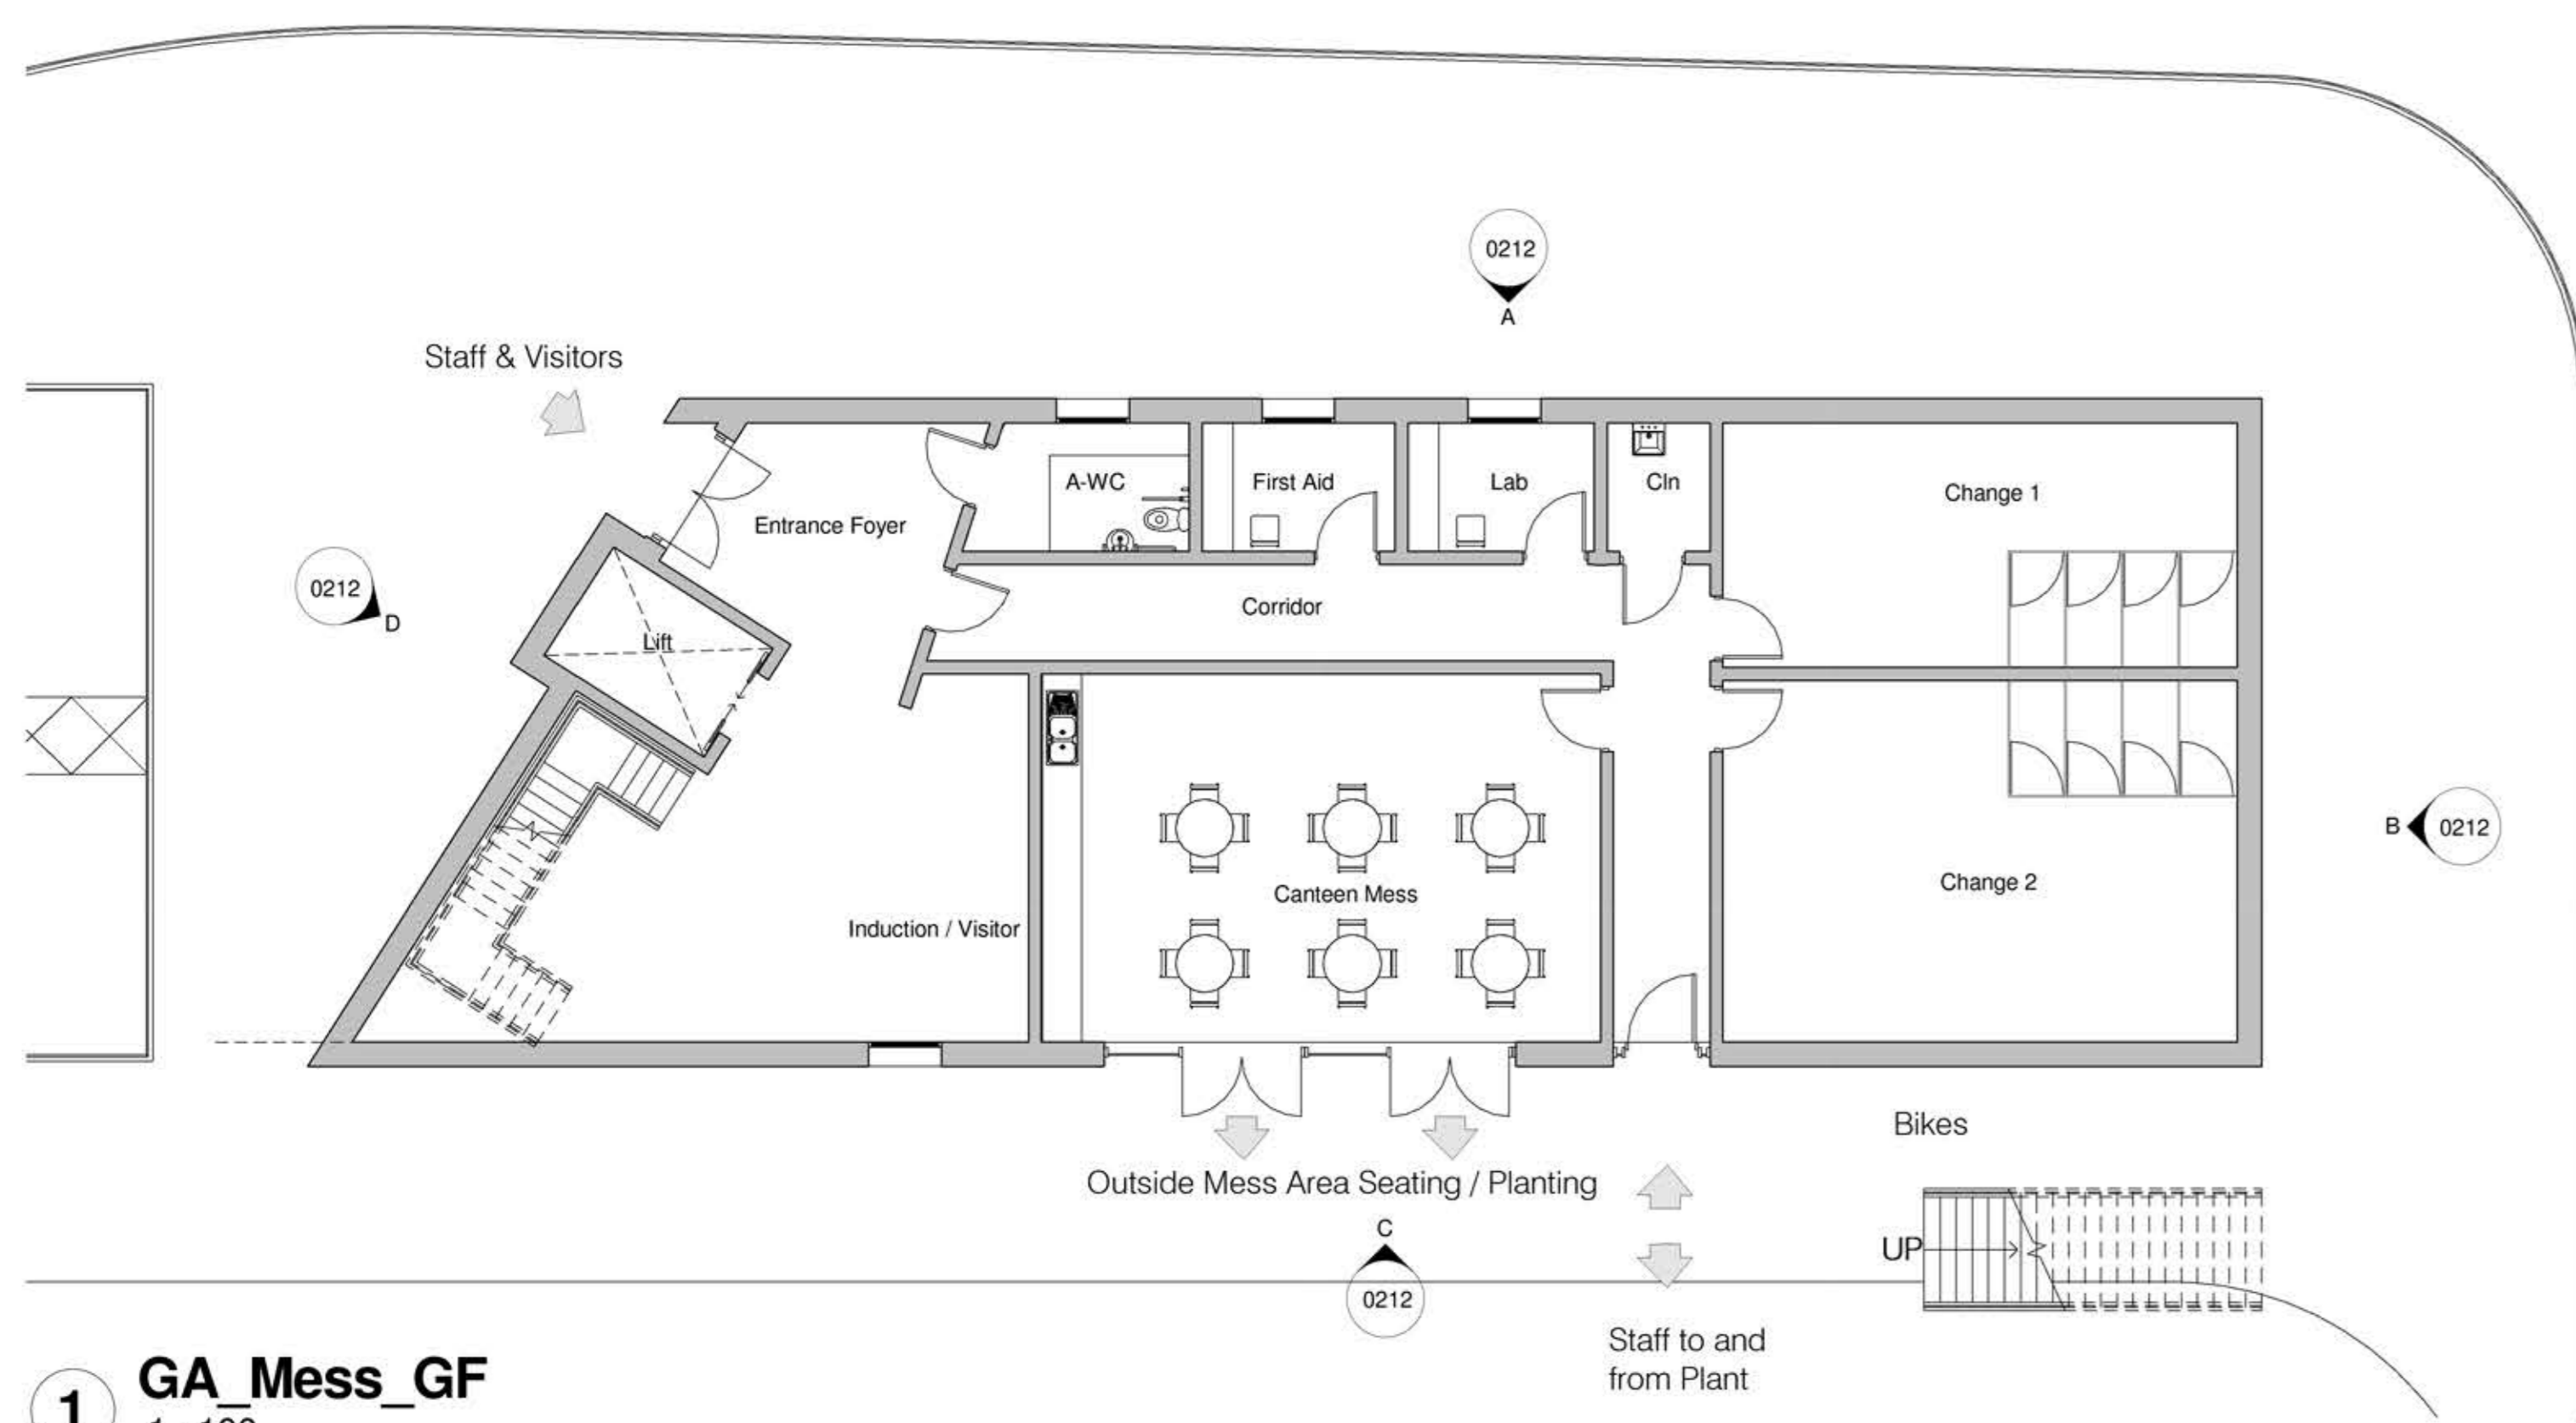


1 GA_Mess_GF
1 : 100

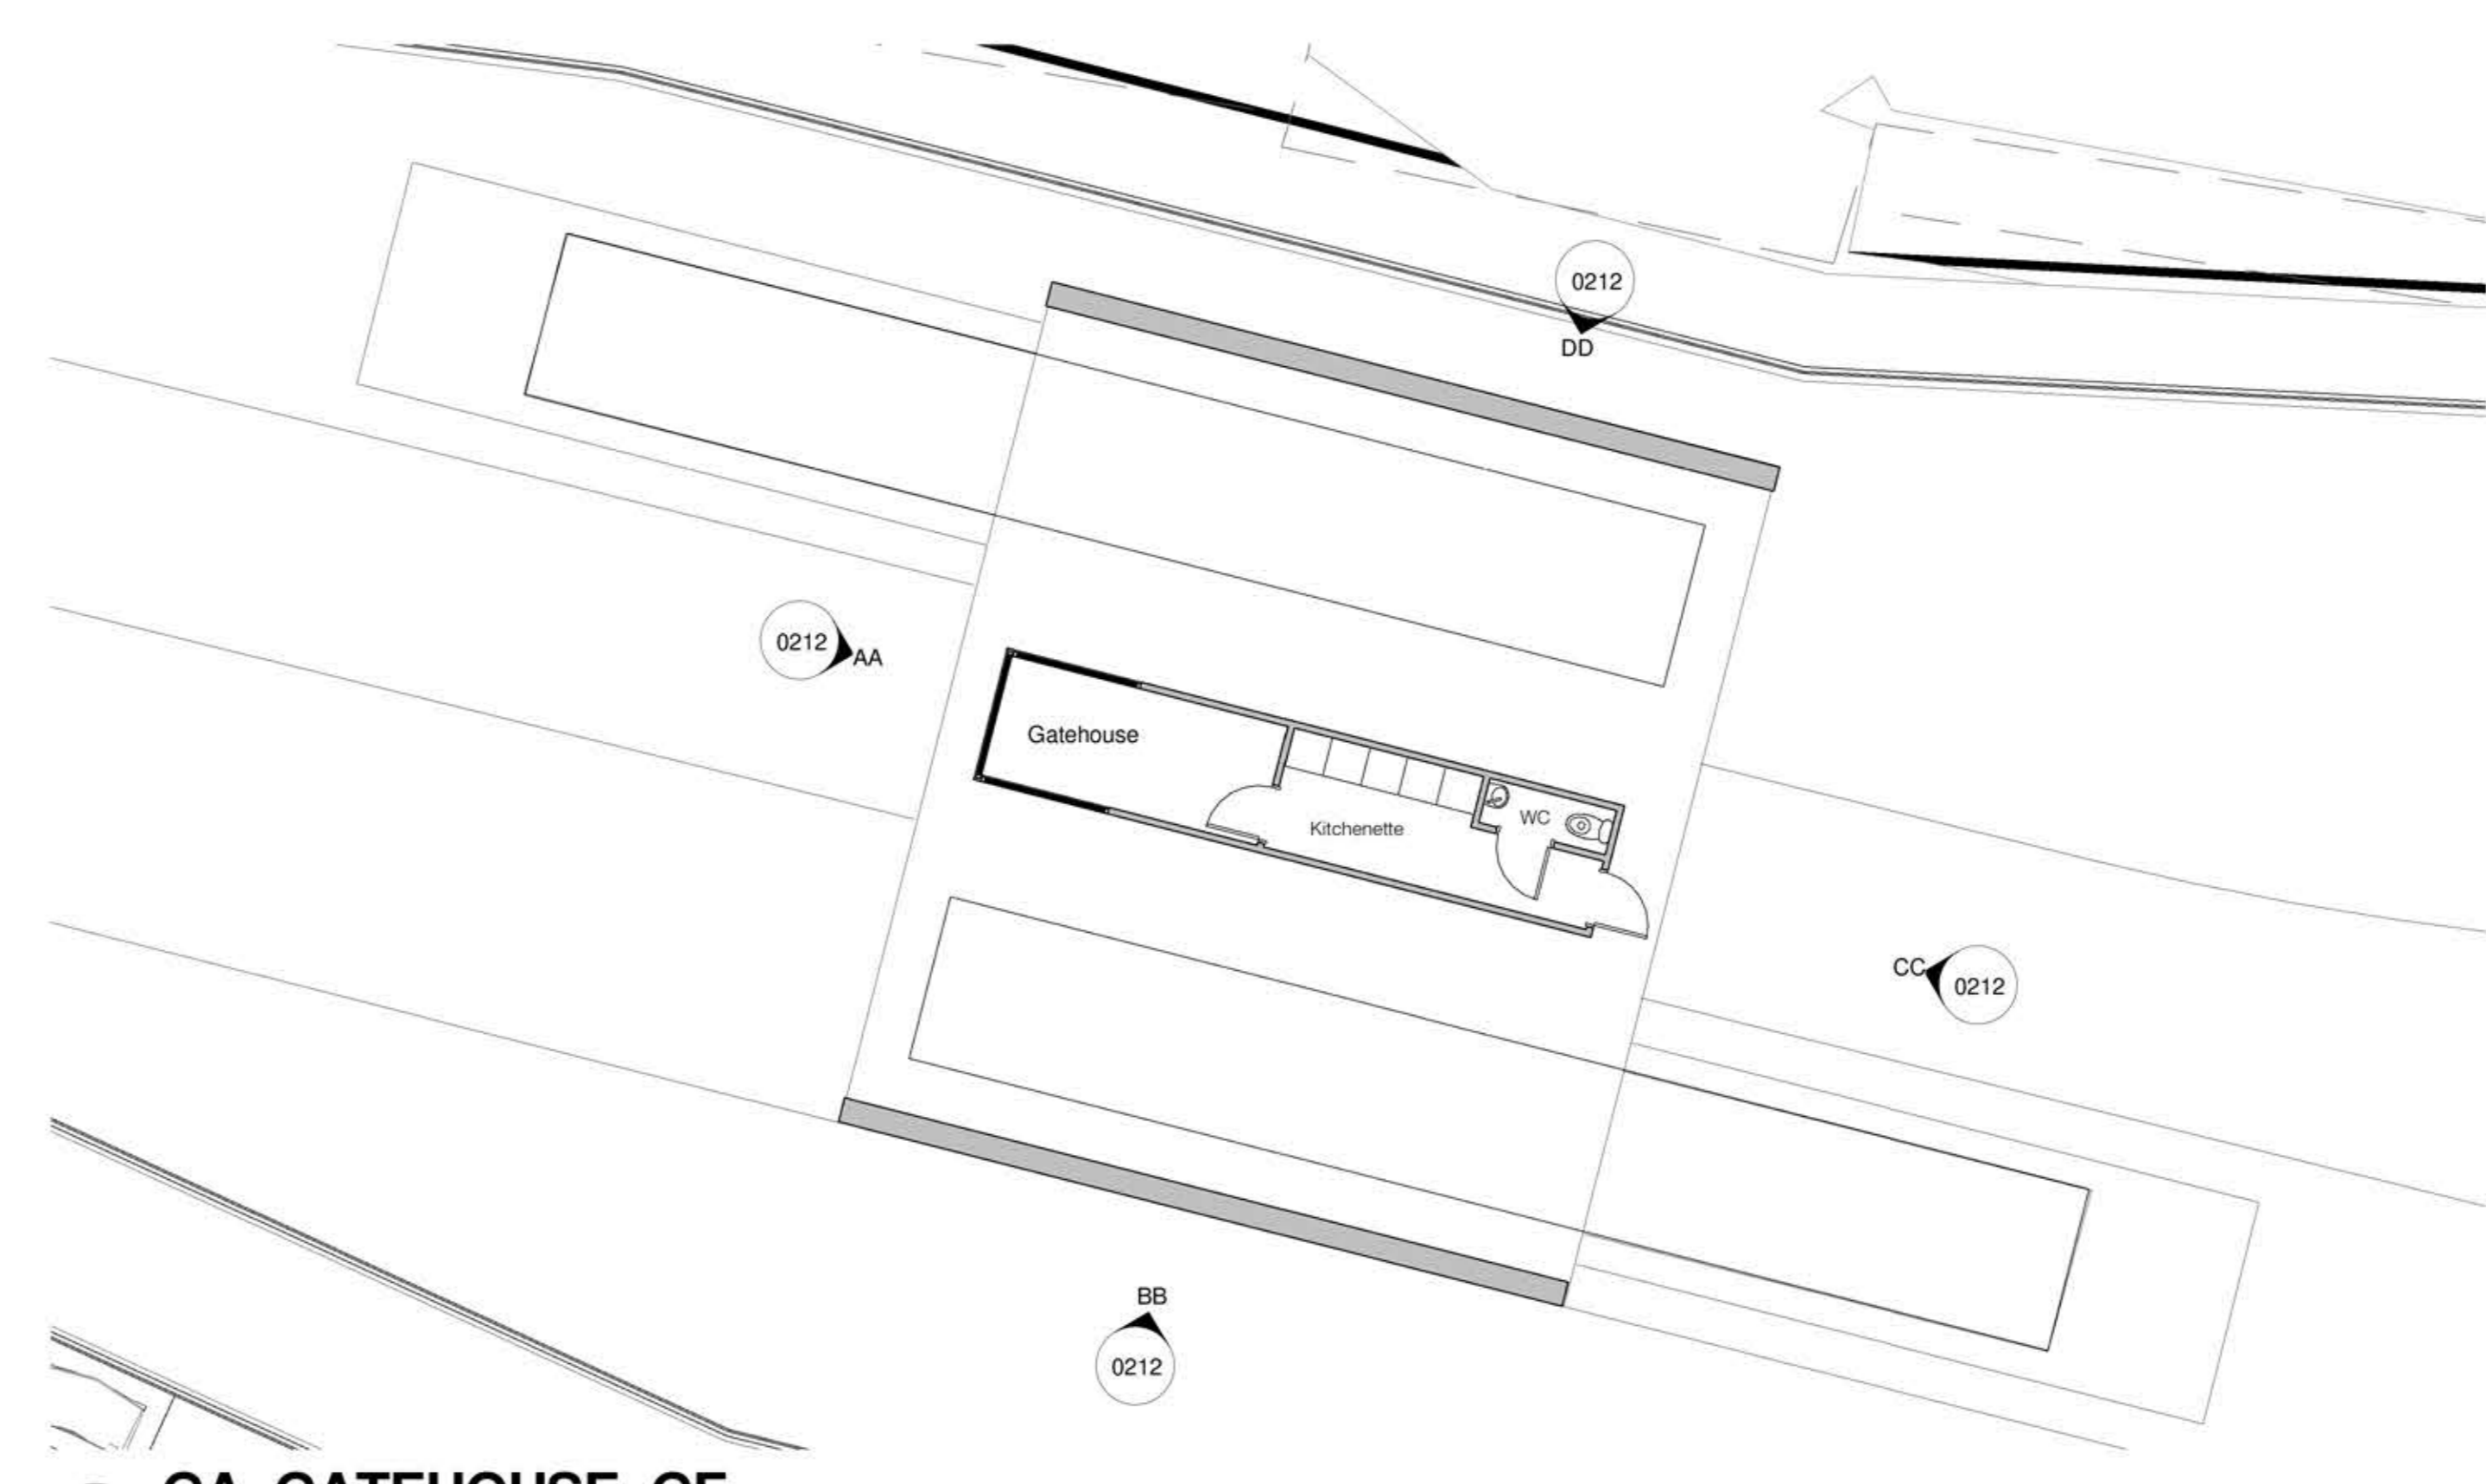


3 GA_GATEHOUSE_GF
1 : 100

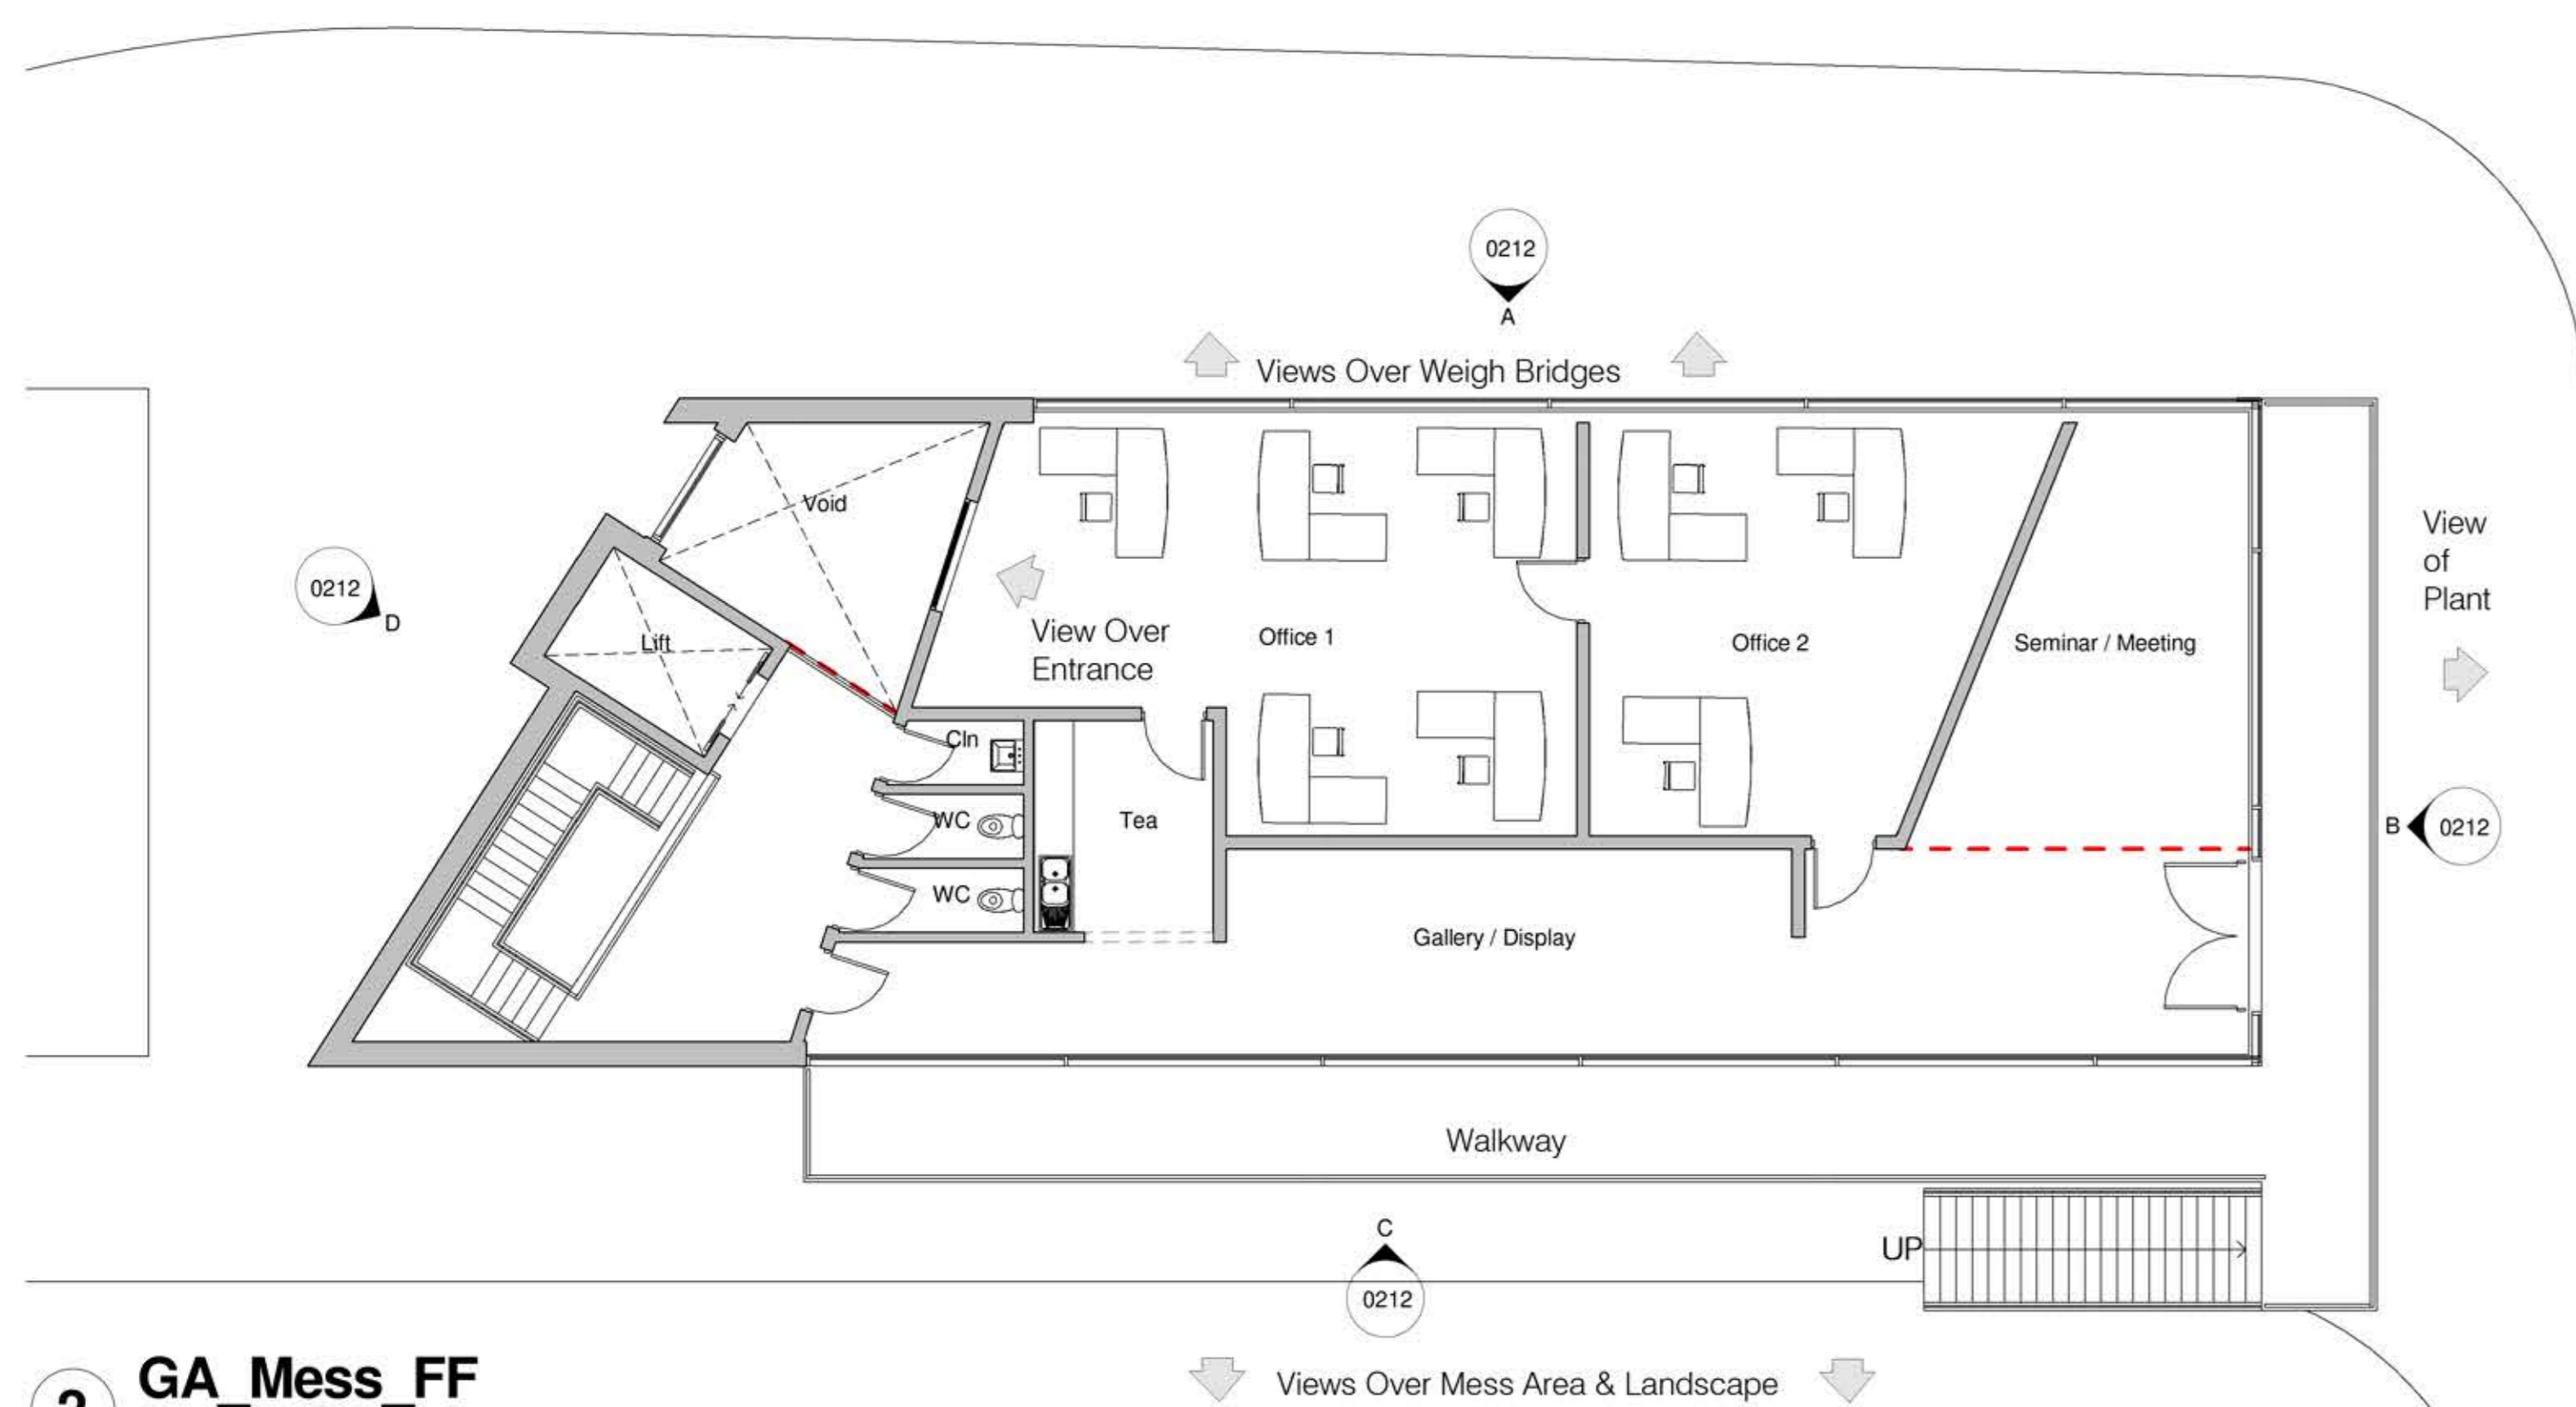


2 GA_Mess_FF
1 : 100

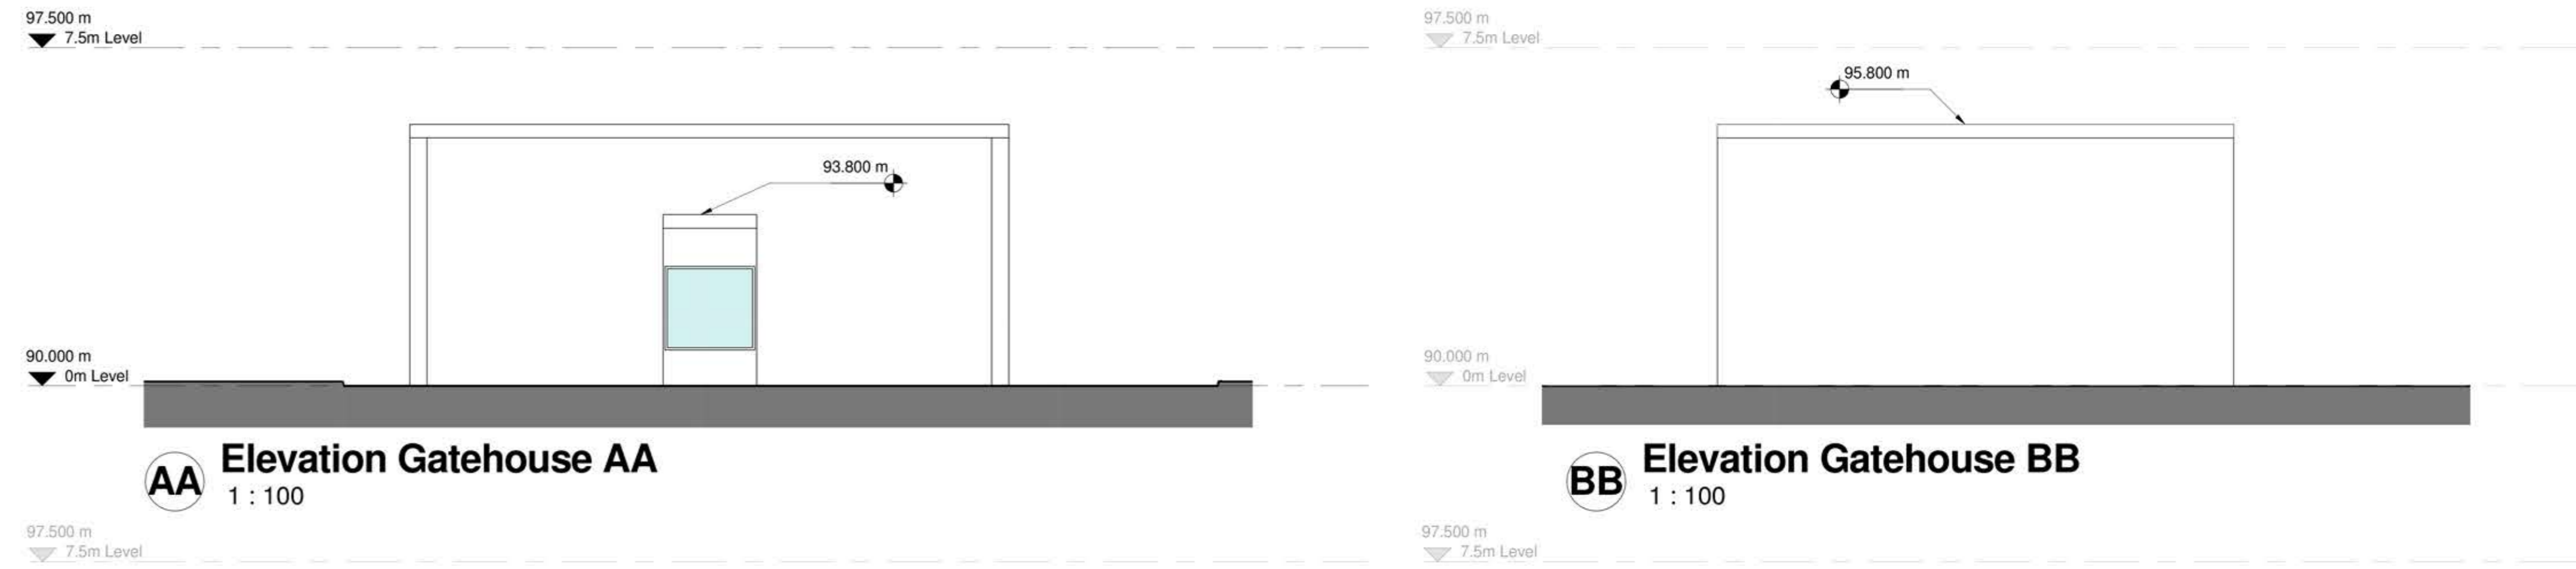


AA Elevation Gatehouse AA
1 : 100

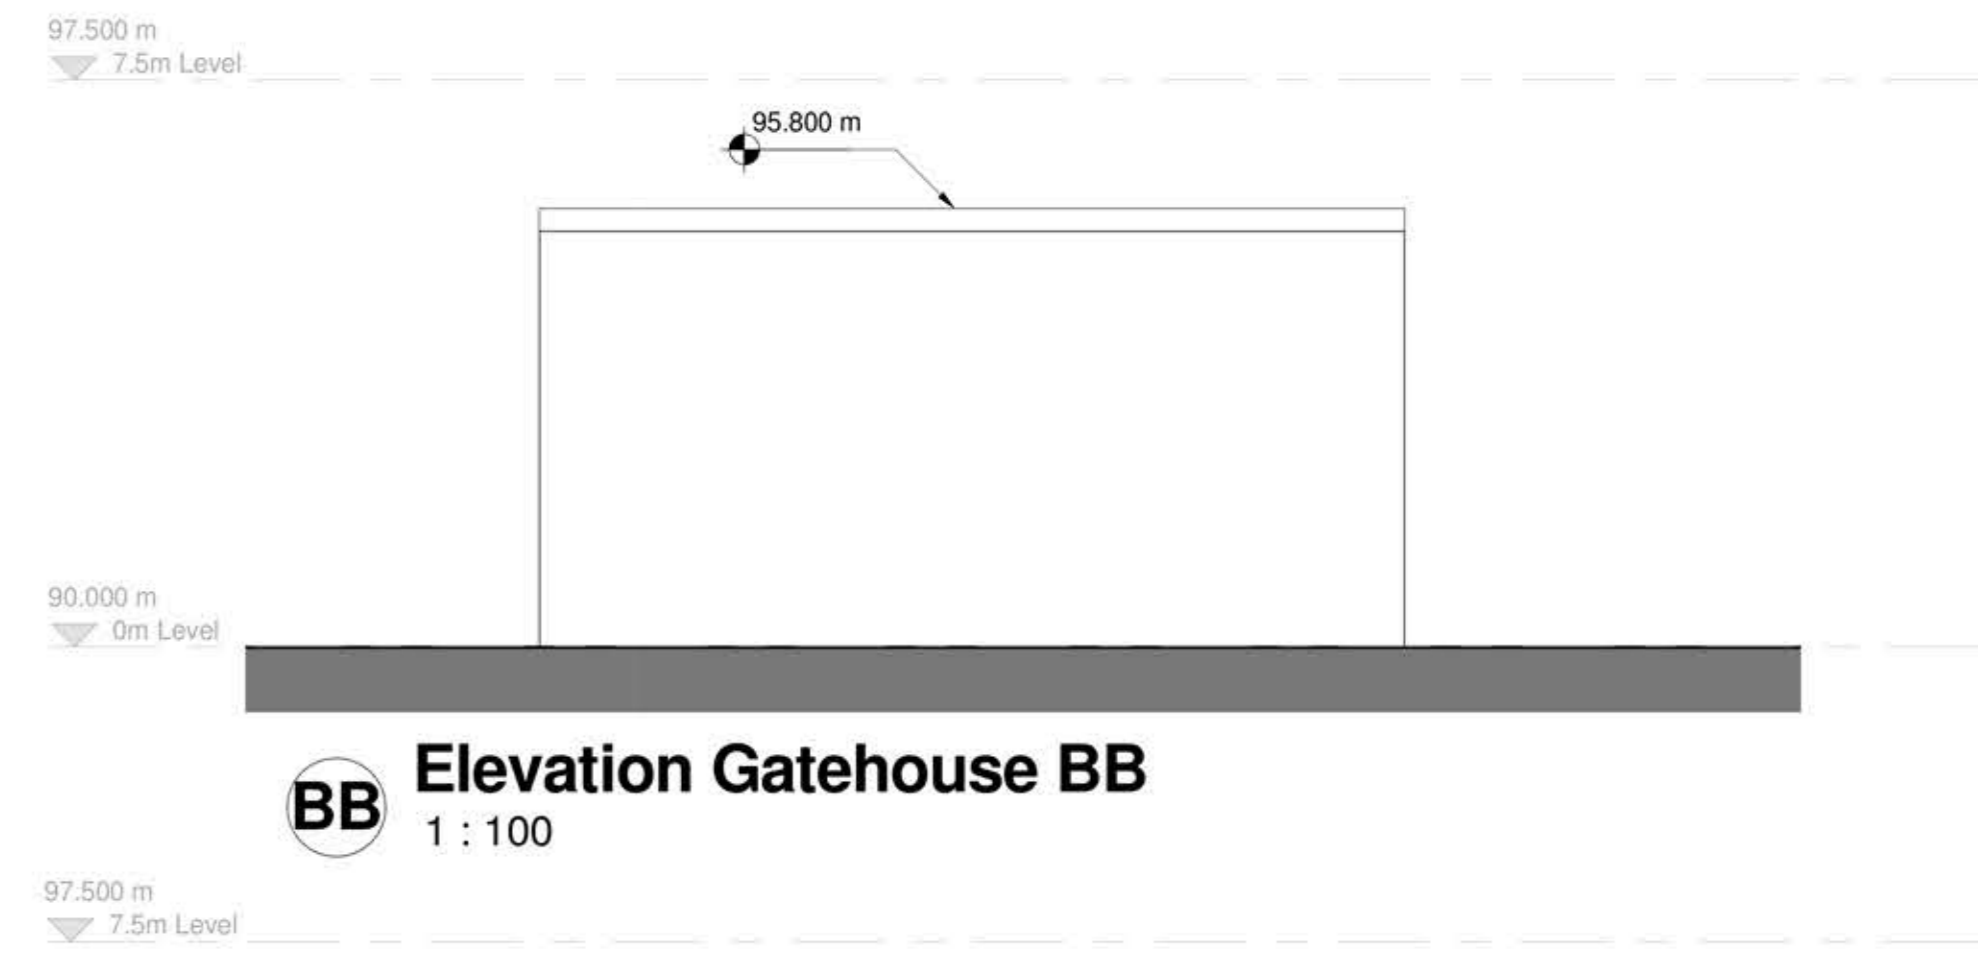


BB Elevation Gatehouse BB
1 : 100

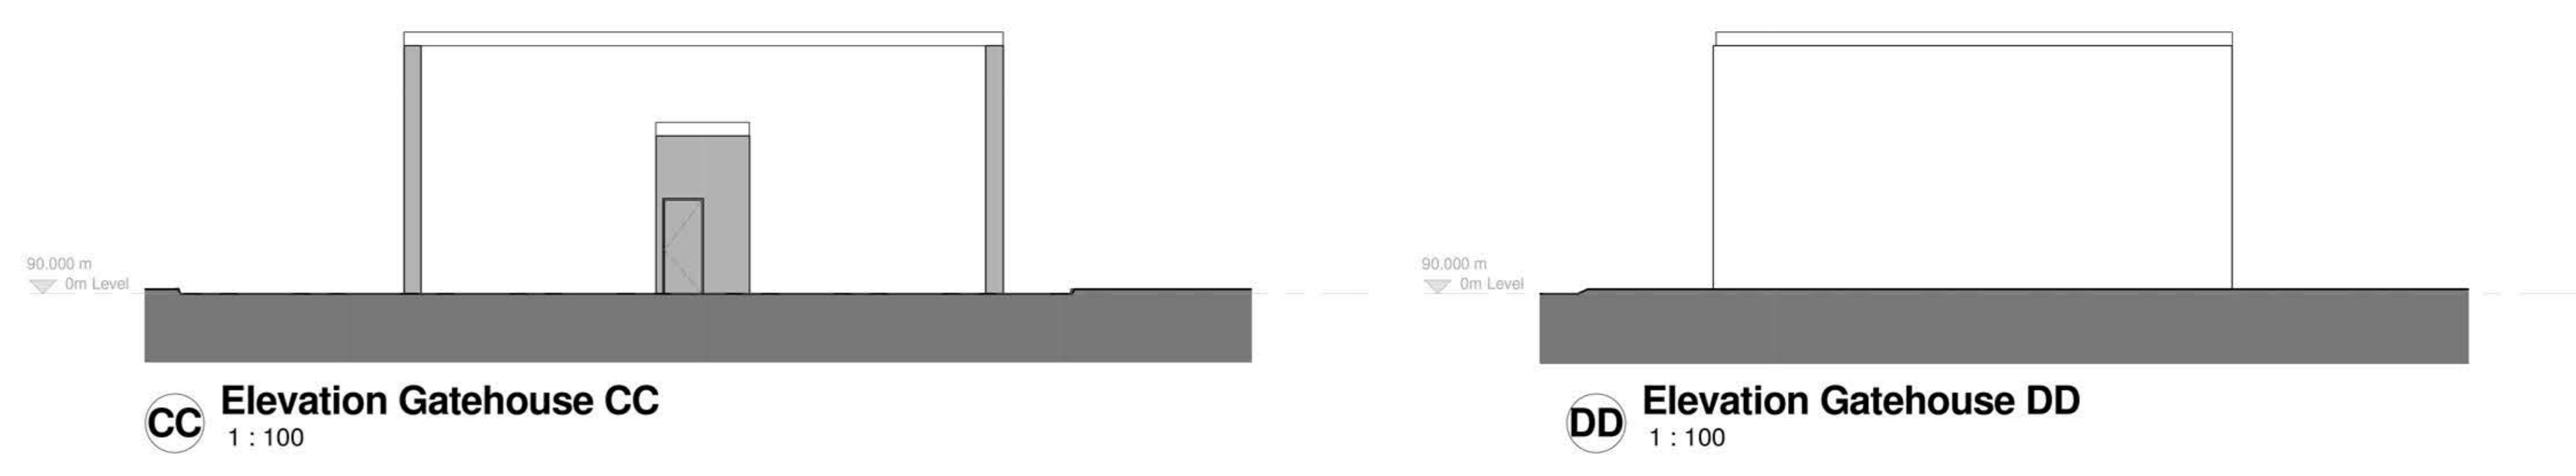


CC Elevation Gatehouse CC
1 : 100

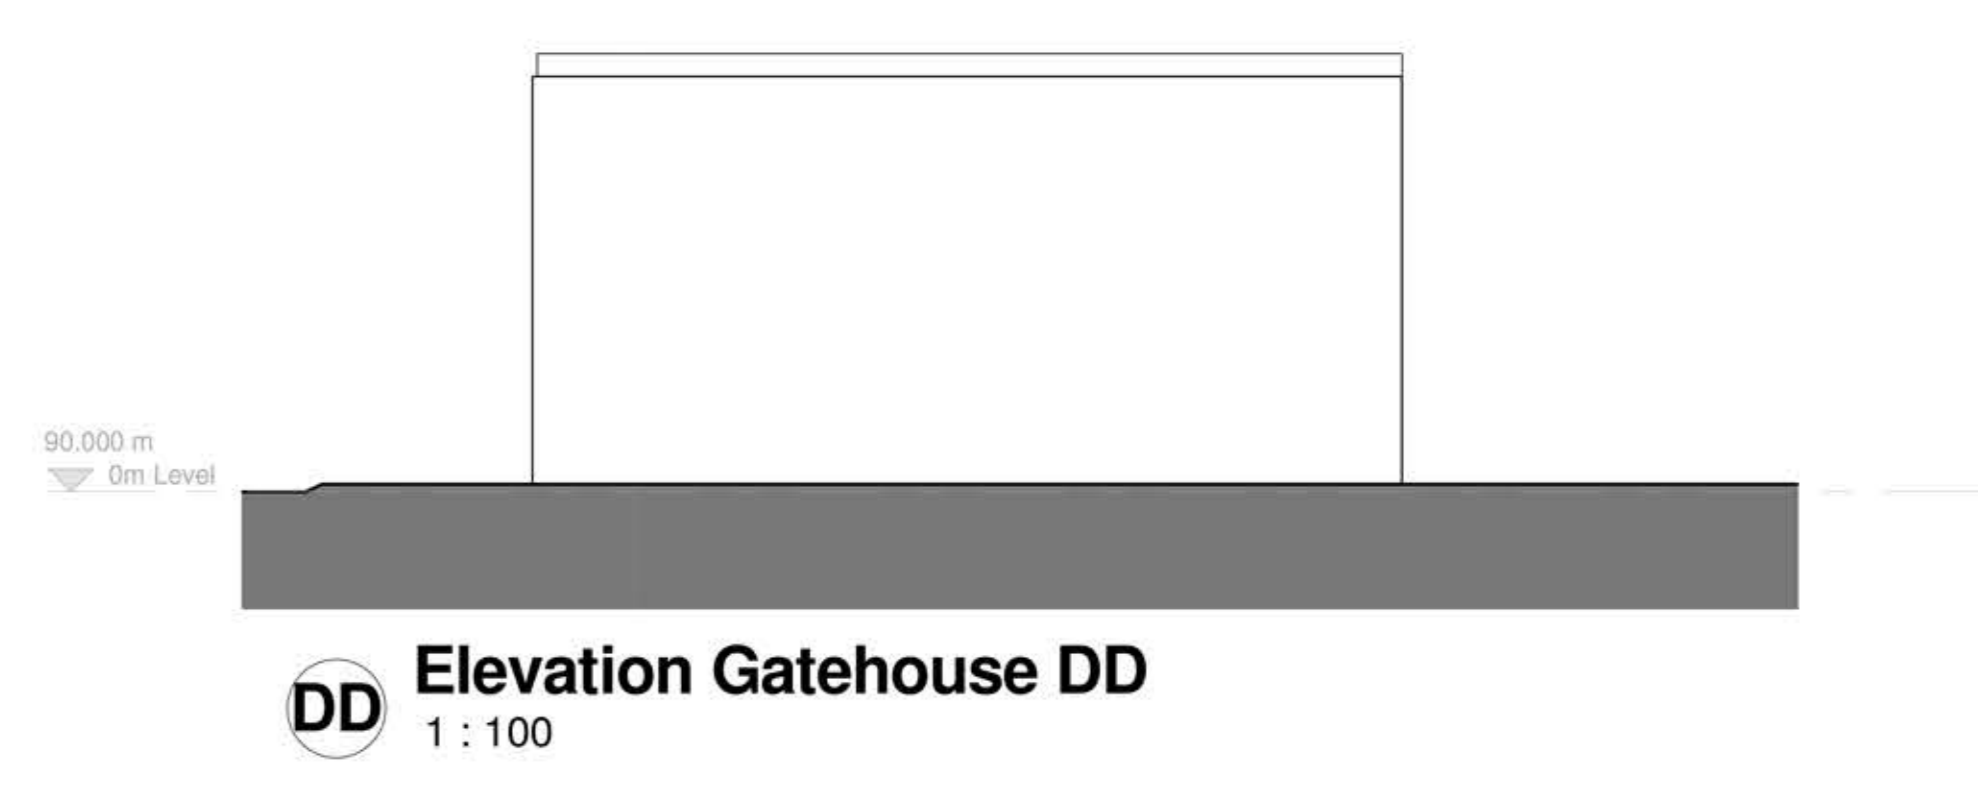


DD Elevation Gatehouse DD
1 : 100

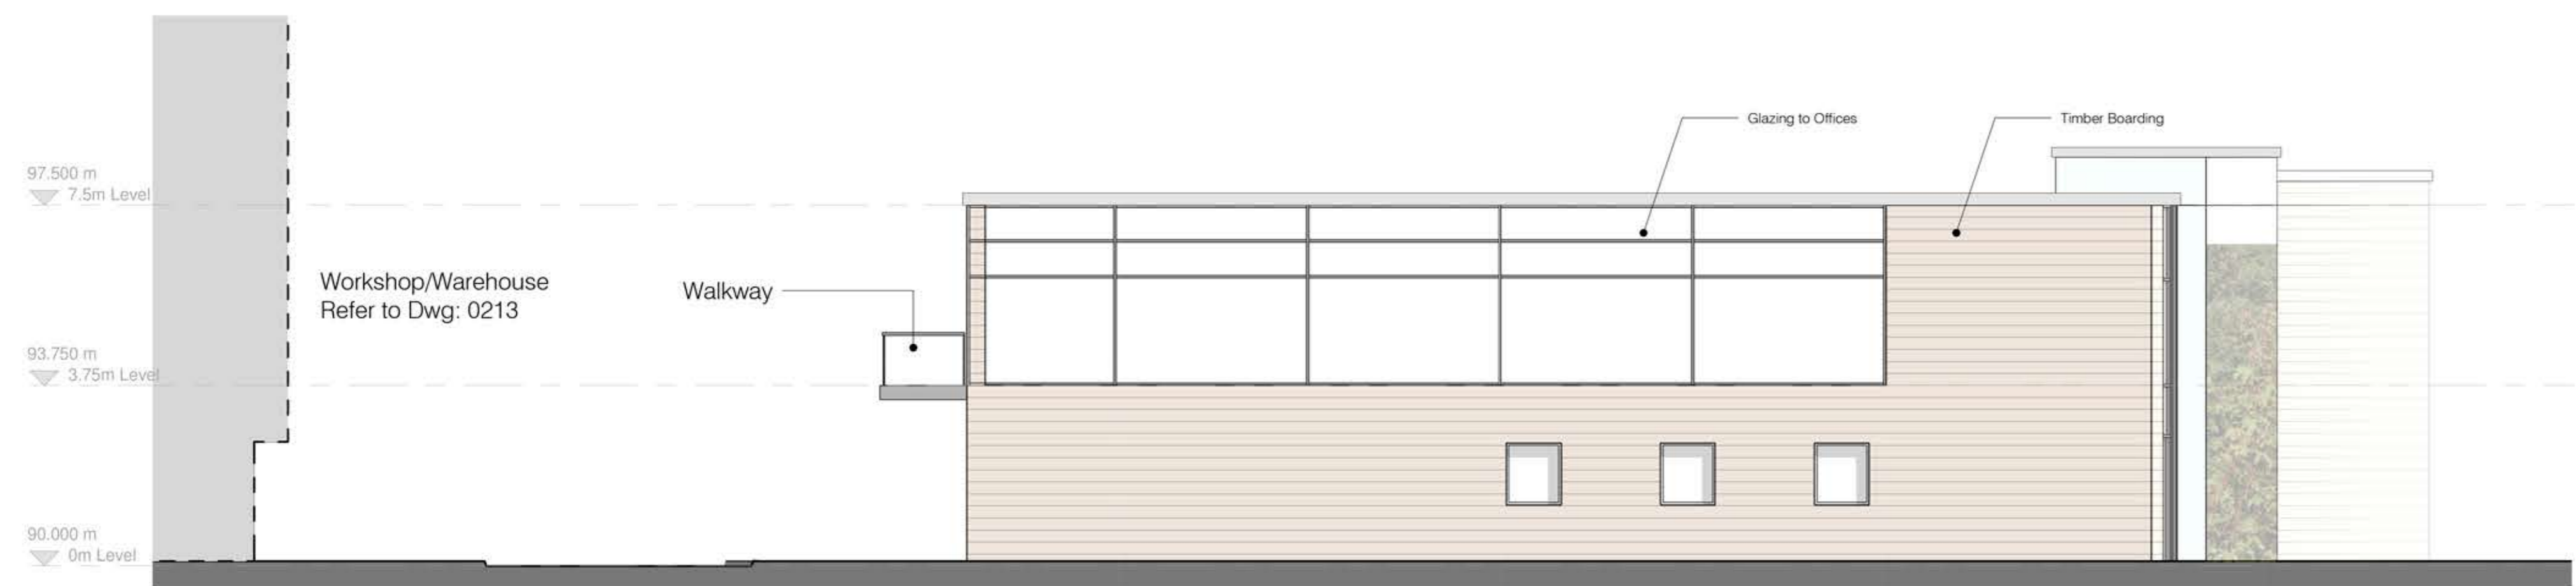


A Elevation Mess A
1 : 100

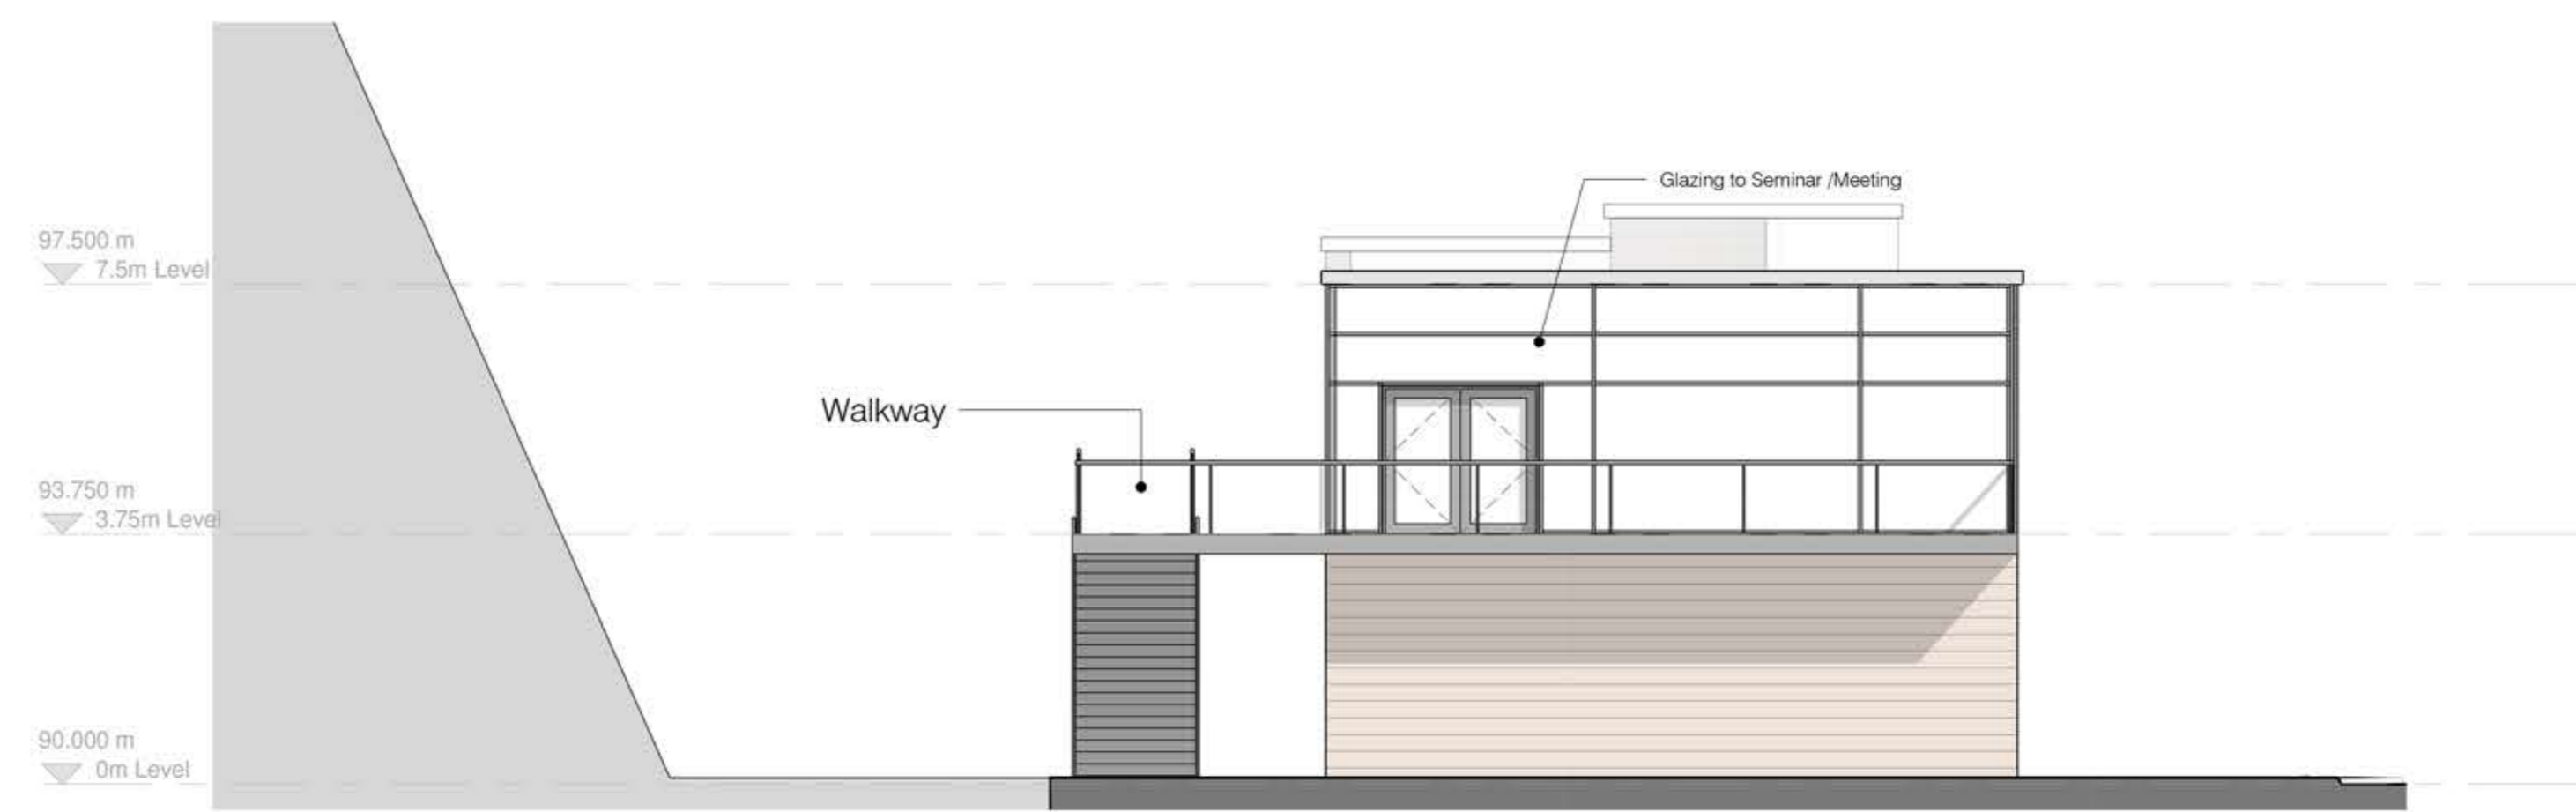

B Elevation Mess B
1 : 100

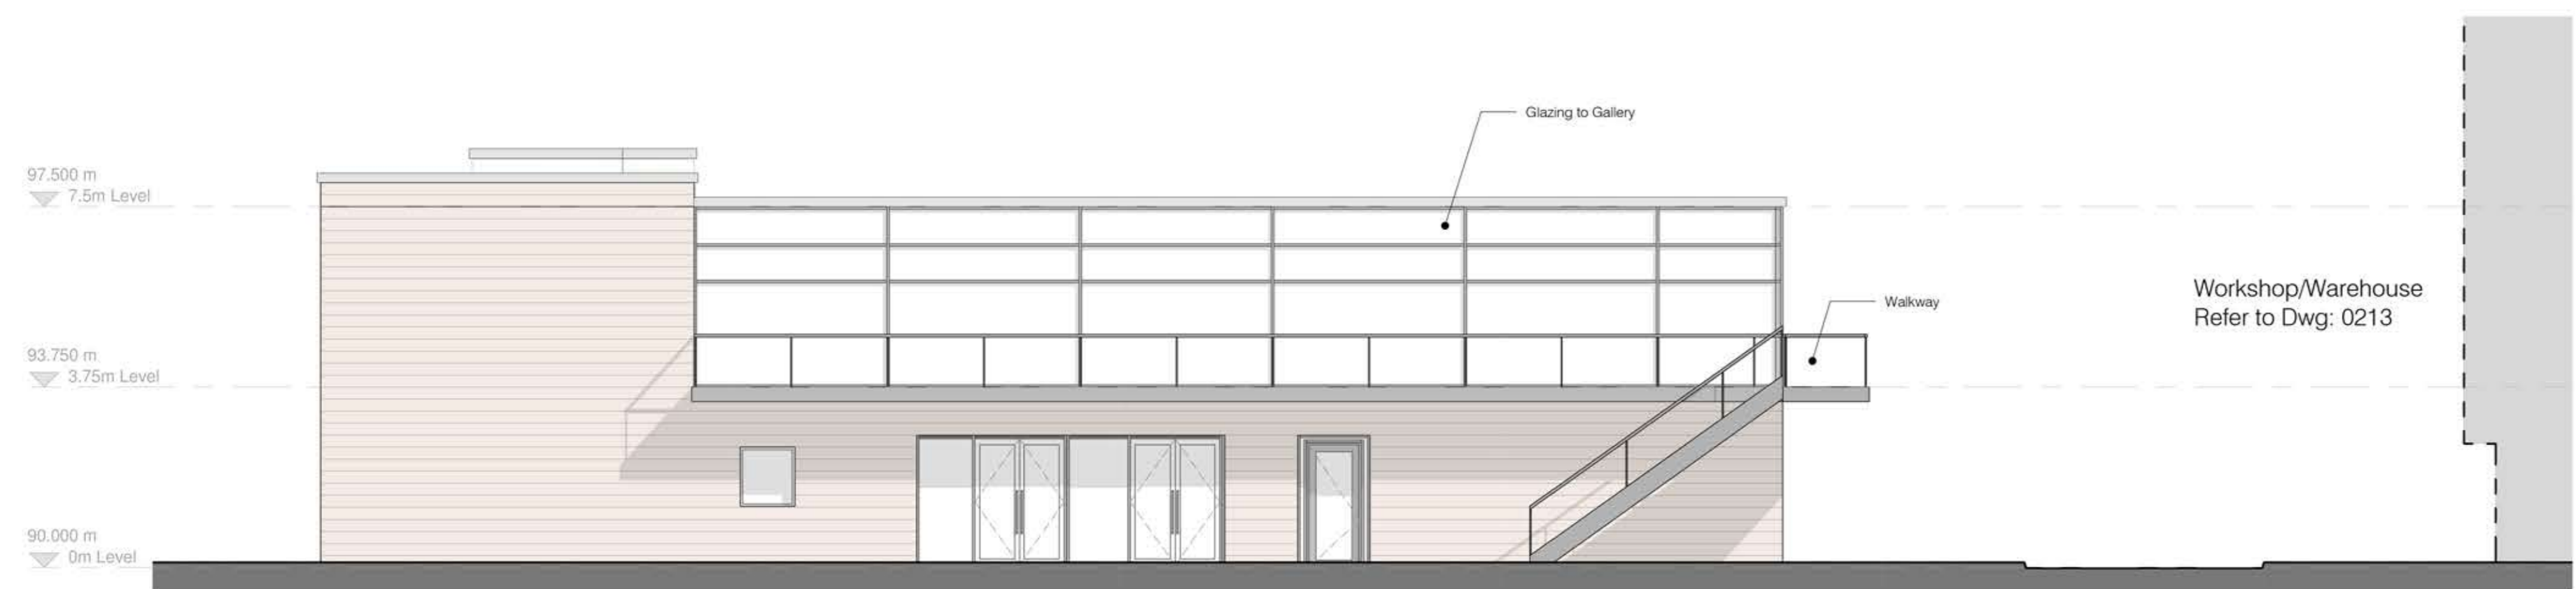


C Elevation Mess C
1 : 100

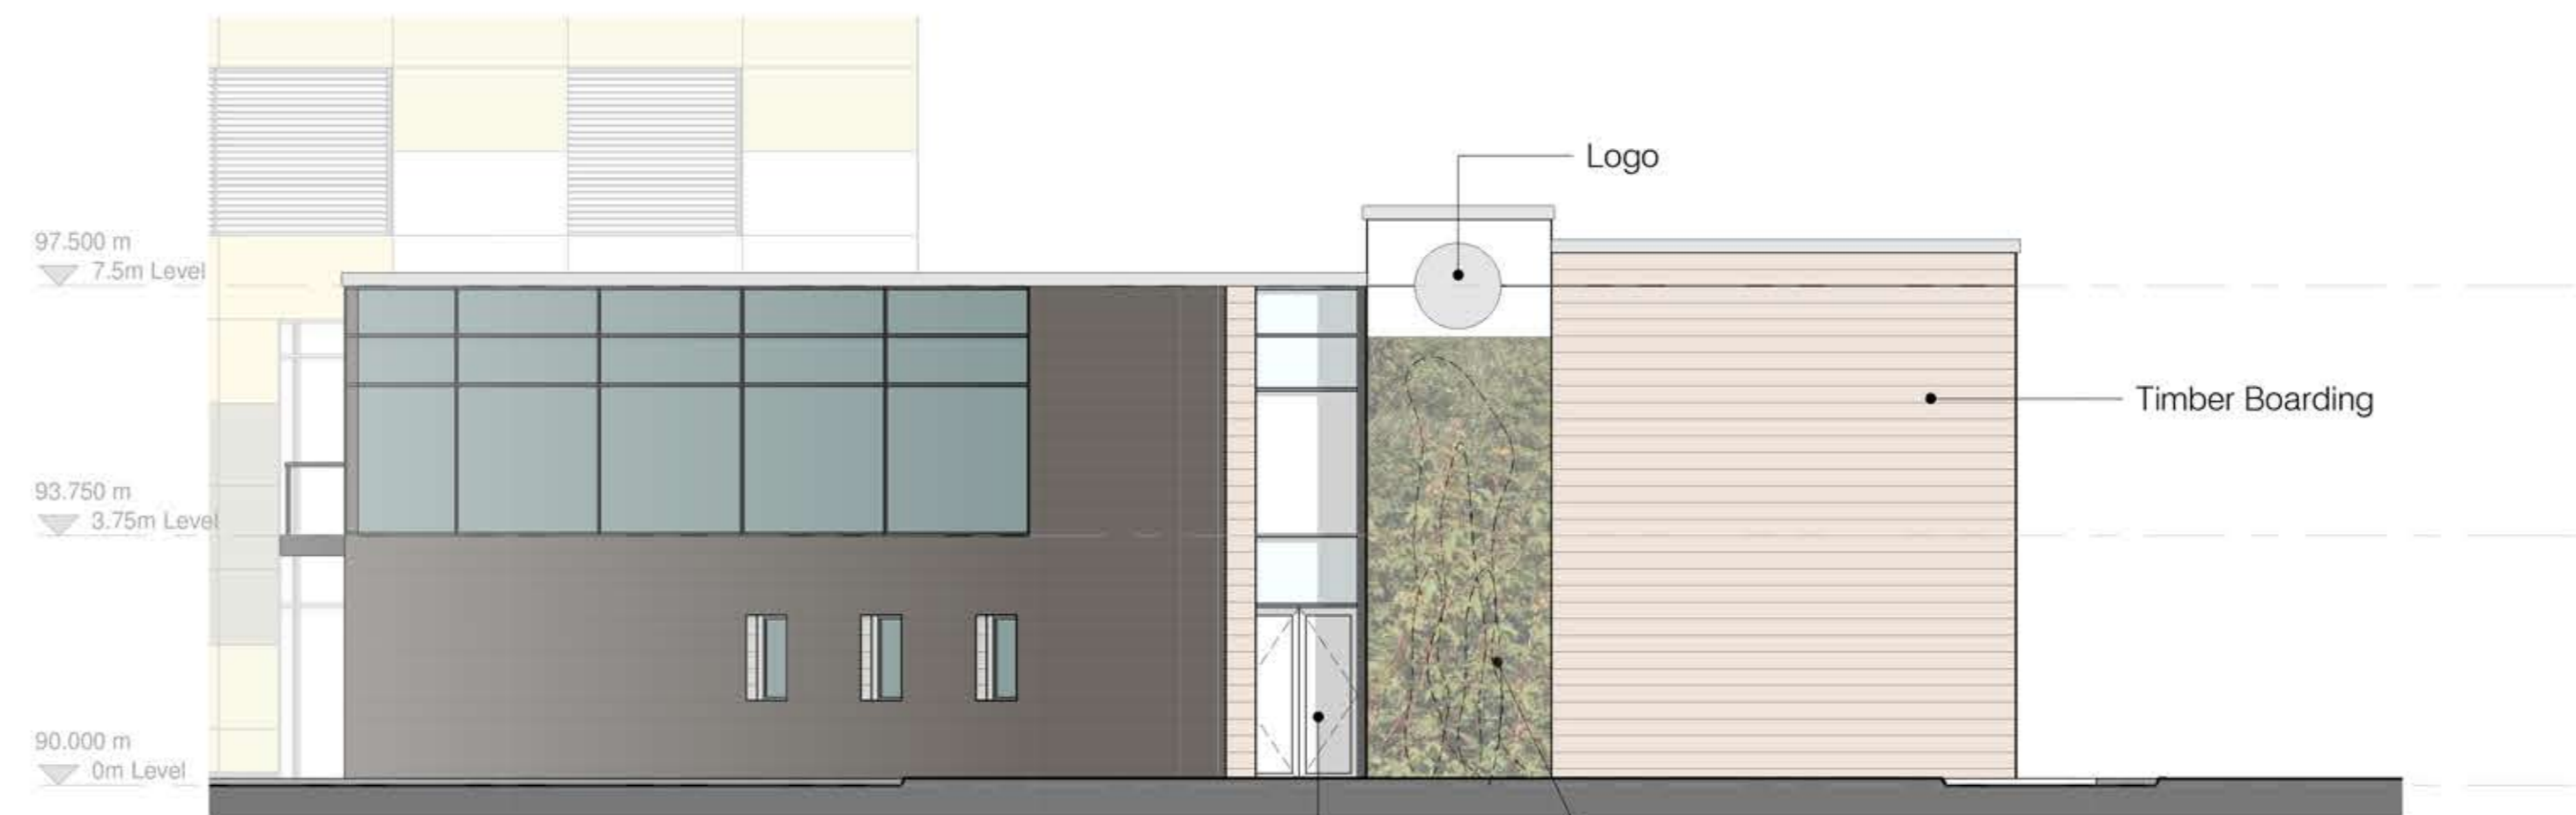



D Elevation Mess D
1 : 100

Drawn by : ST	Date : 10.06.20	Scale : As indicated @ A1
Status	Preliminary	Presentation
Date : 10.06.20	Tender	Construction
Approved by :	DS	Last Issue
Revision	Date	Drawn
P1 Issued For Planning	02.07.2020	ST
P2 Cladding Panel Colours Added	20.07.20	DS
	Approved	DJS

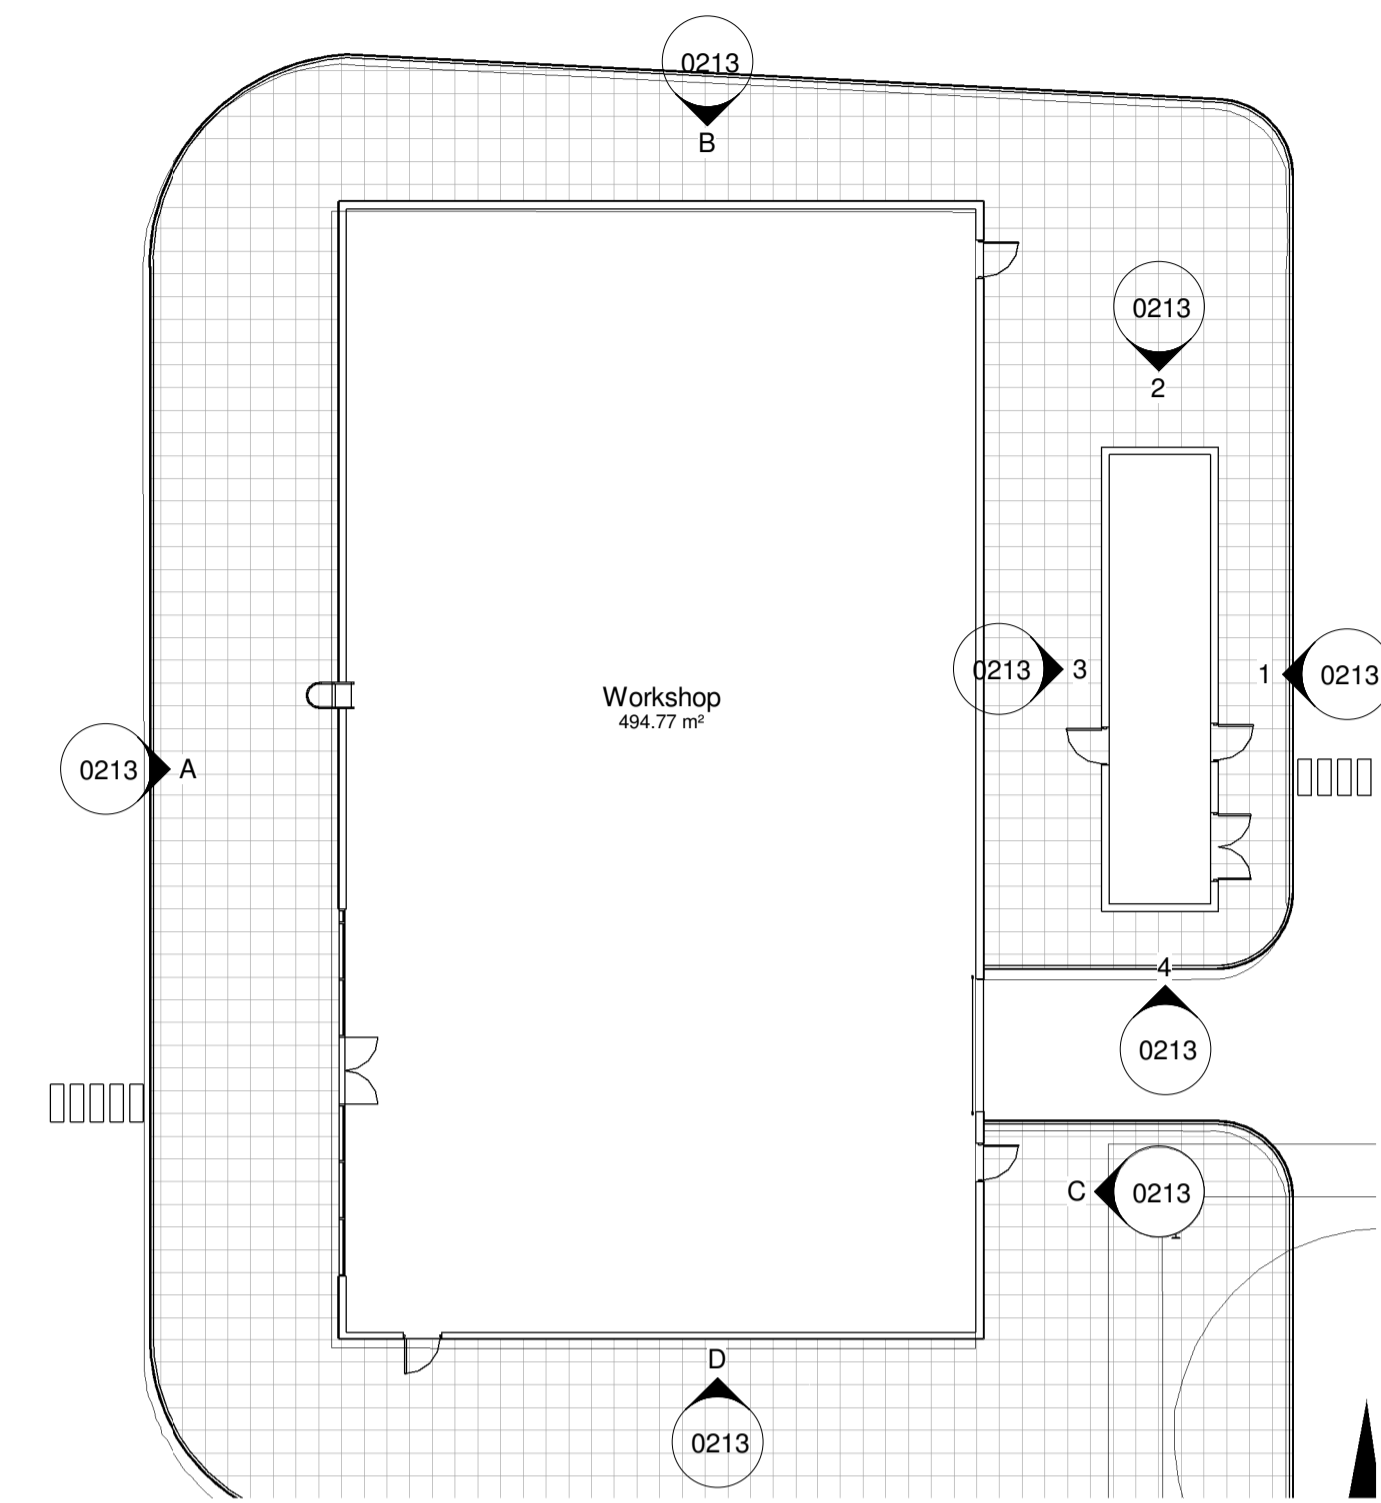


0 GA_WorkShop_GF
1 : 200


Site Key Plan - Workshop
1 : 2000

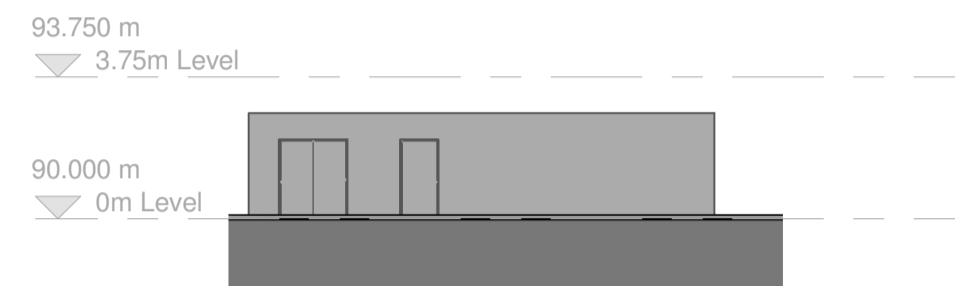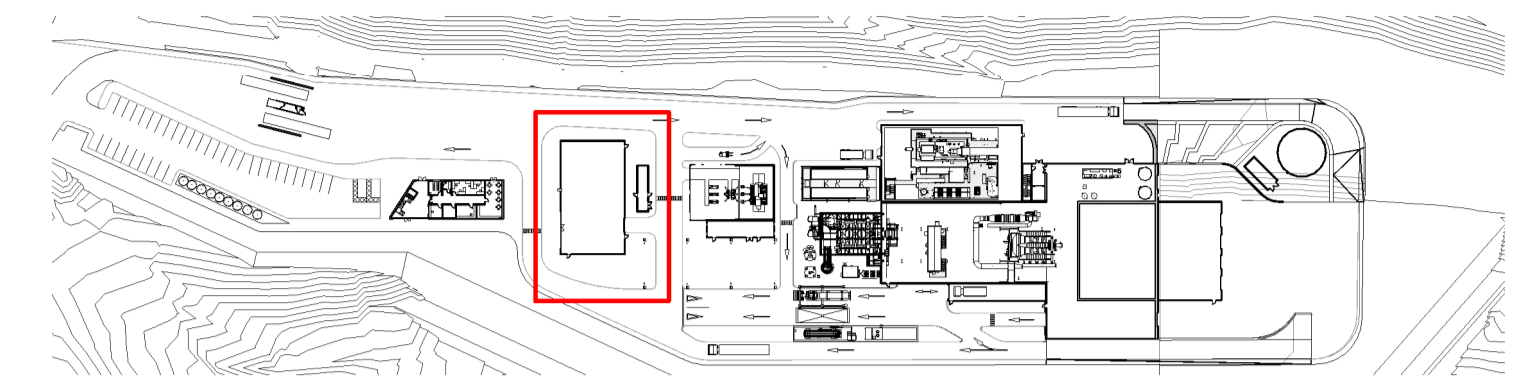


1 Elevation Workshop Substation 1
1 : 200

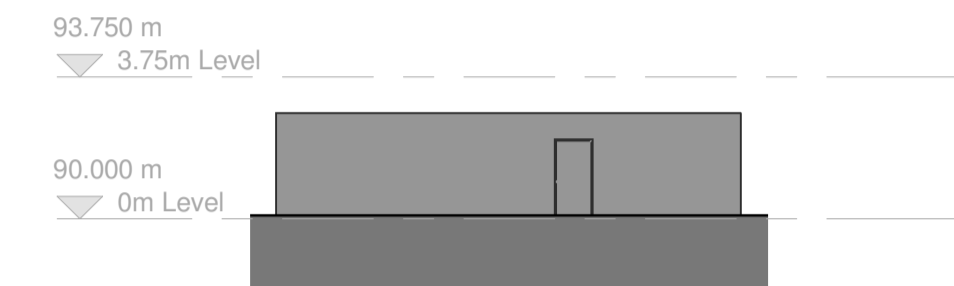

3 Elevation Workshop Substation 3
1 : 200

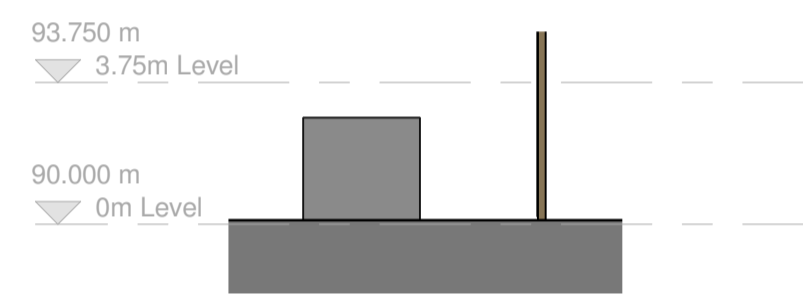

2 Elevation Workshop Substation 2
1 : 200

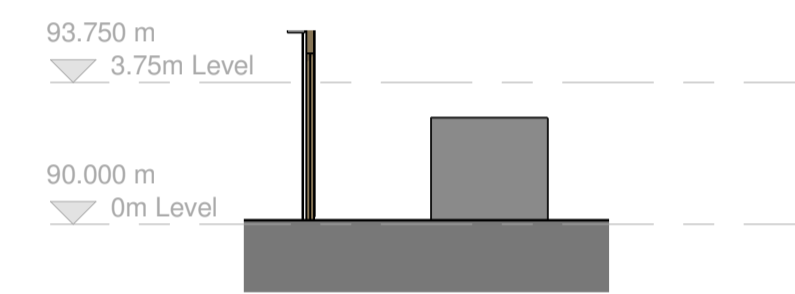


4 Elevation Workshop Substation 4
1 : 200

Cladding Panel Key

- Cladding Panel - In RAL 7008
- Cladding Panel - In RAL 6018
- Cladding Panel - In RAL 1024
- Cladding Panel - In RAL 1020
- Cladding Panel - In RAL 6019
- Cladding Panel - In RAL 6003
- Cladding Panel - In RAL 9002


Graphical display of colours may vary from product RAL. Colours should be considered against visual montages prepared by Bright & Associates.

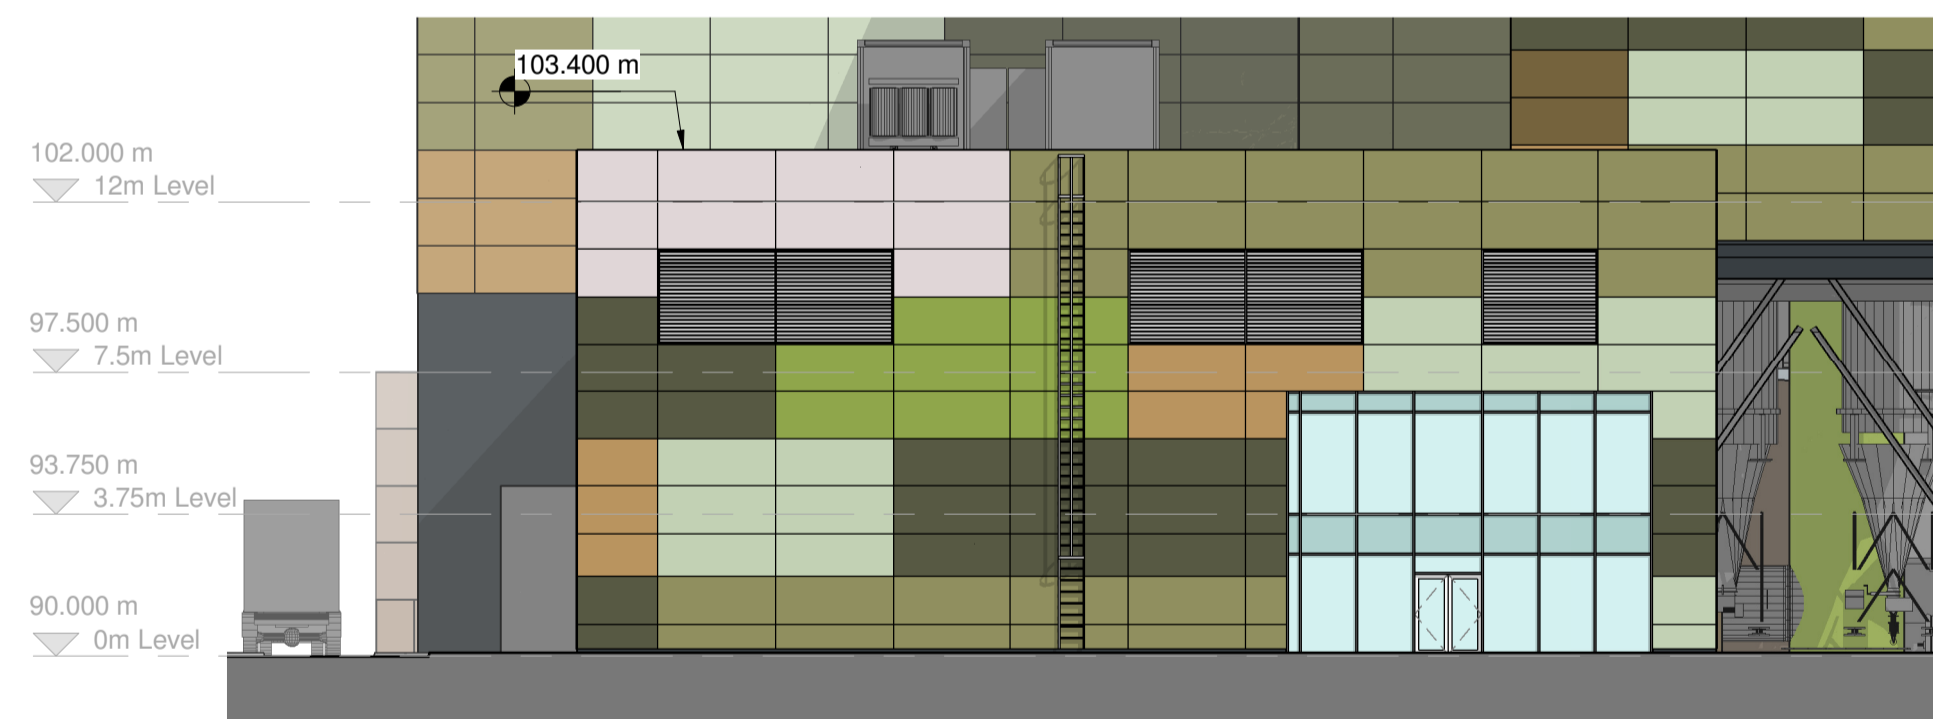


A Elevation Workshop A
1 : 200



C Elevation Workshop D
1 : 200

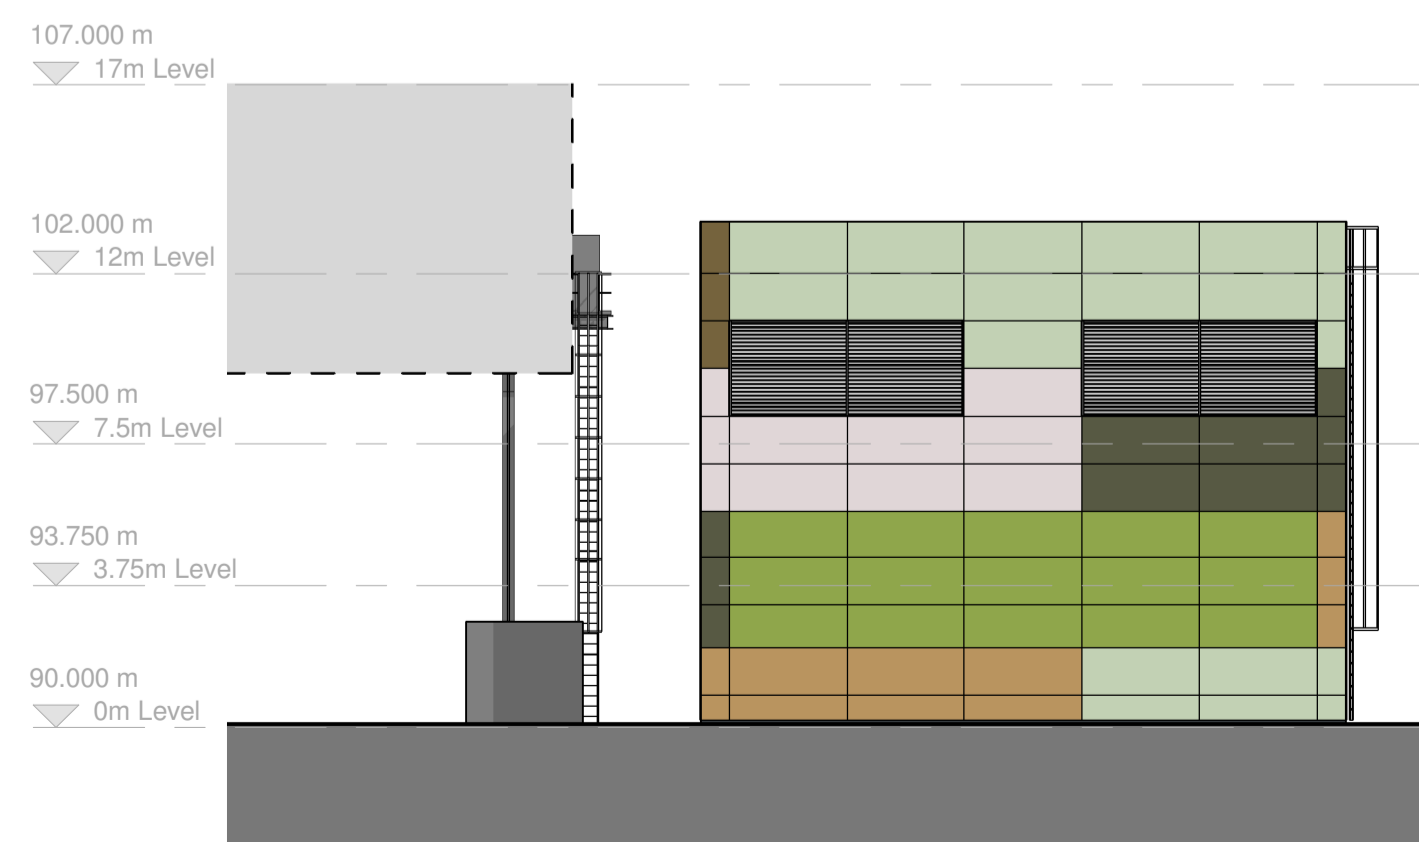

B Elevation Workshop B
1 : 200

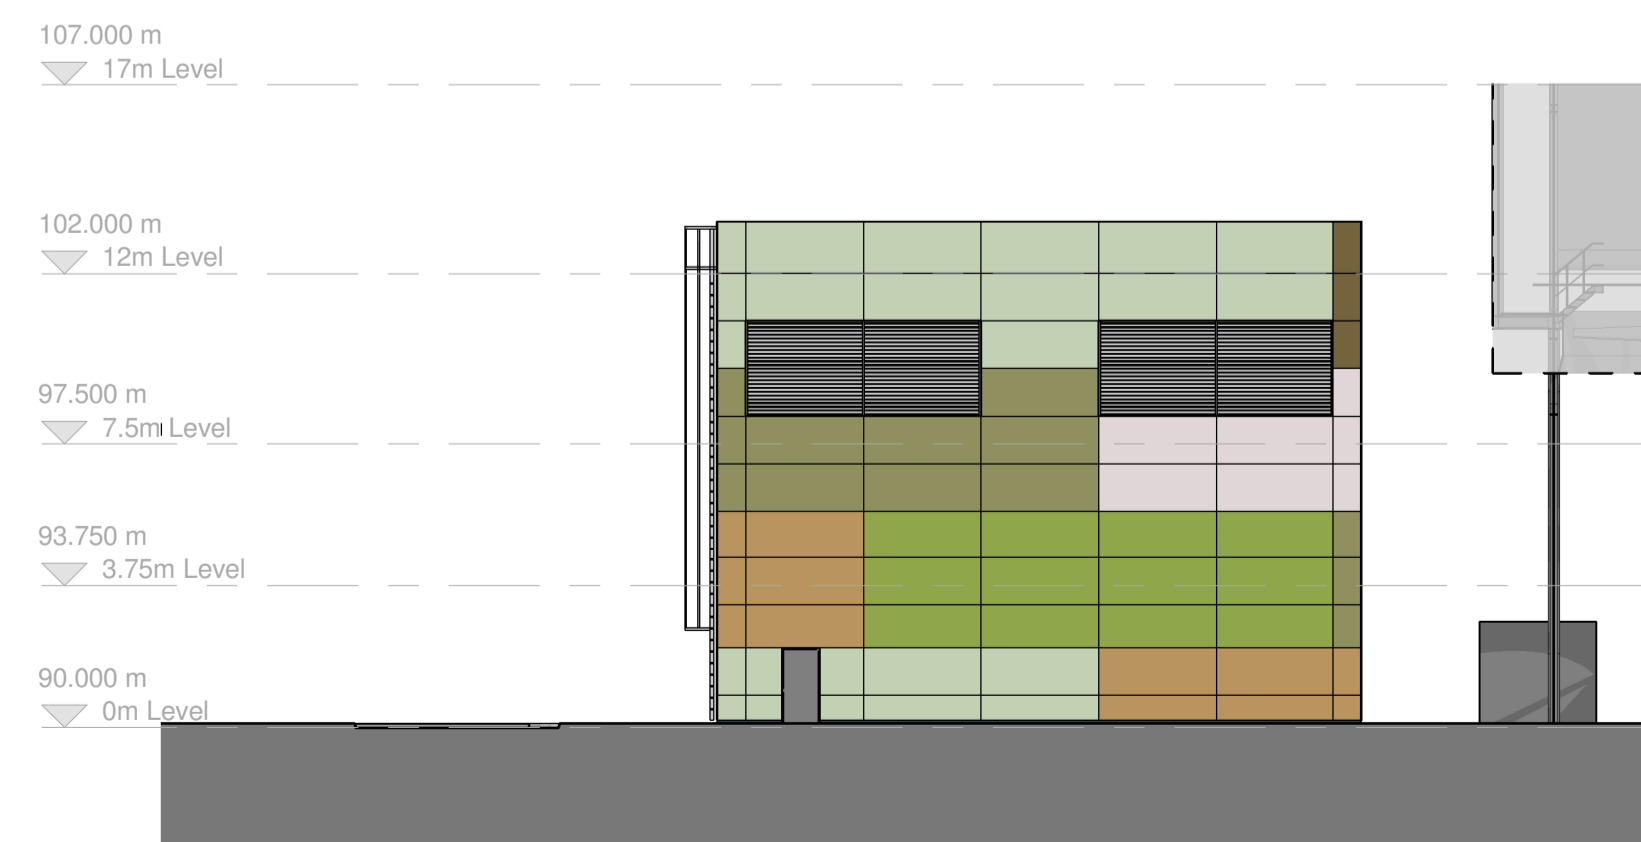

D Elevation Workshop E
1 : 200


Client : Broad Energy


Project : Buttington Quarry EFW

Project No. : Drawing No. :
3411-01 0213
Drawing Title :
BUT-RCA-00-ZZ-DR-A-0213-GA_Workshop_Plans+Elevations S1 P2
(Project Code) (Originator) (Volume Div.) (Level Div.) (File Type) (Rate) (File Number) (File Description) (Suitability) (Rev.)


Sheffield Studio | 3 Vincent House | Solly Street | Sheffield | S1 4BB | 0114 273 7650

www.racecottam.com

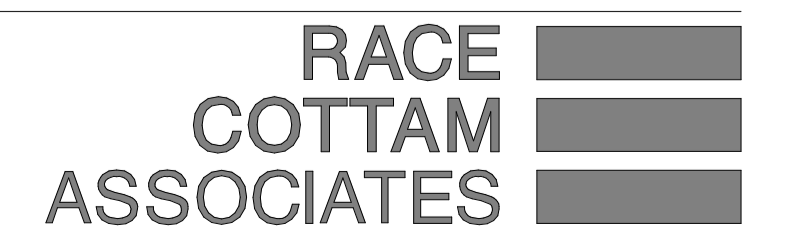


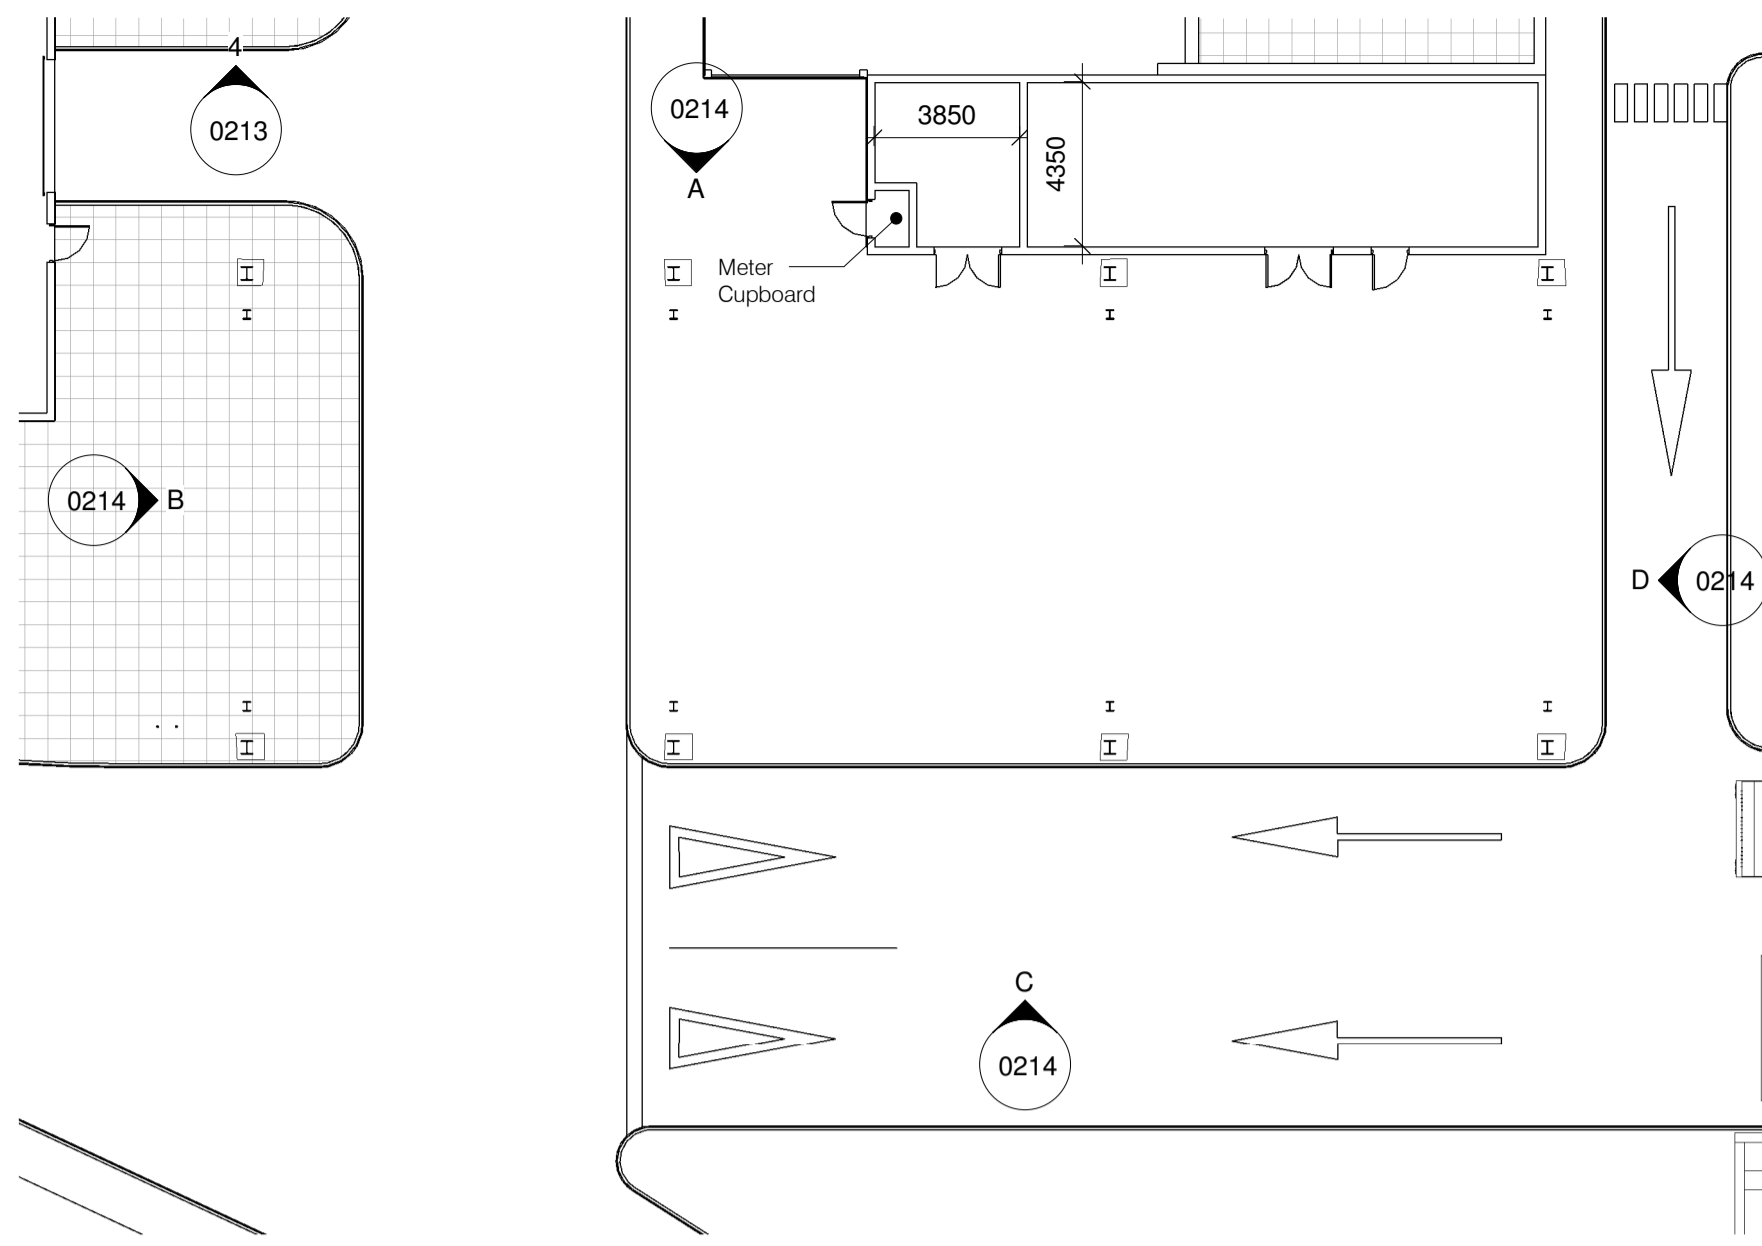


1 GA_Air Conditioning Plan_GF
1 : 200

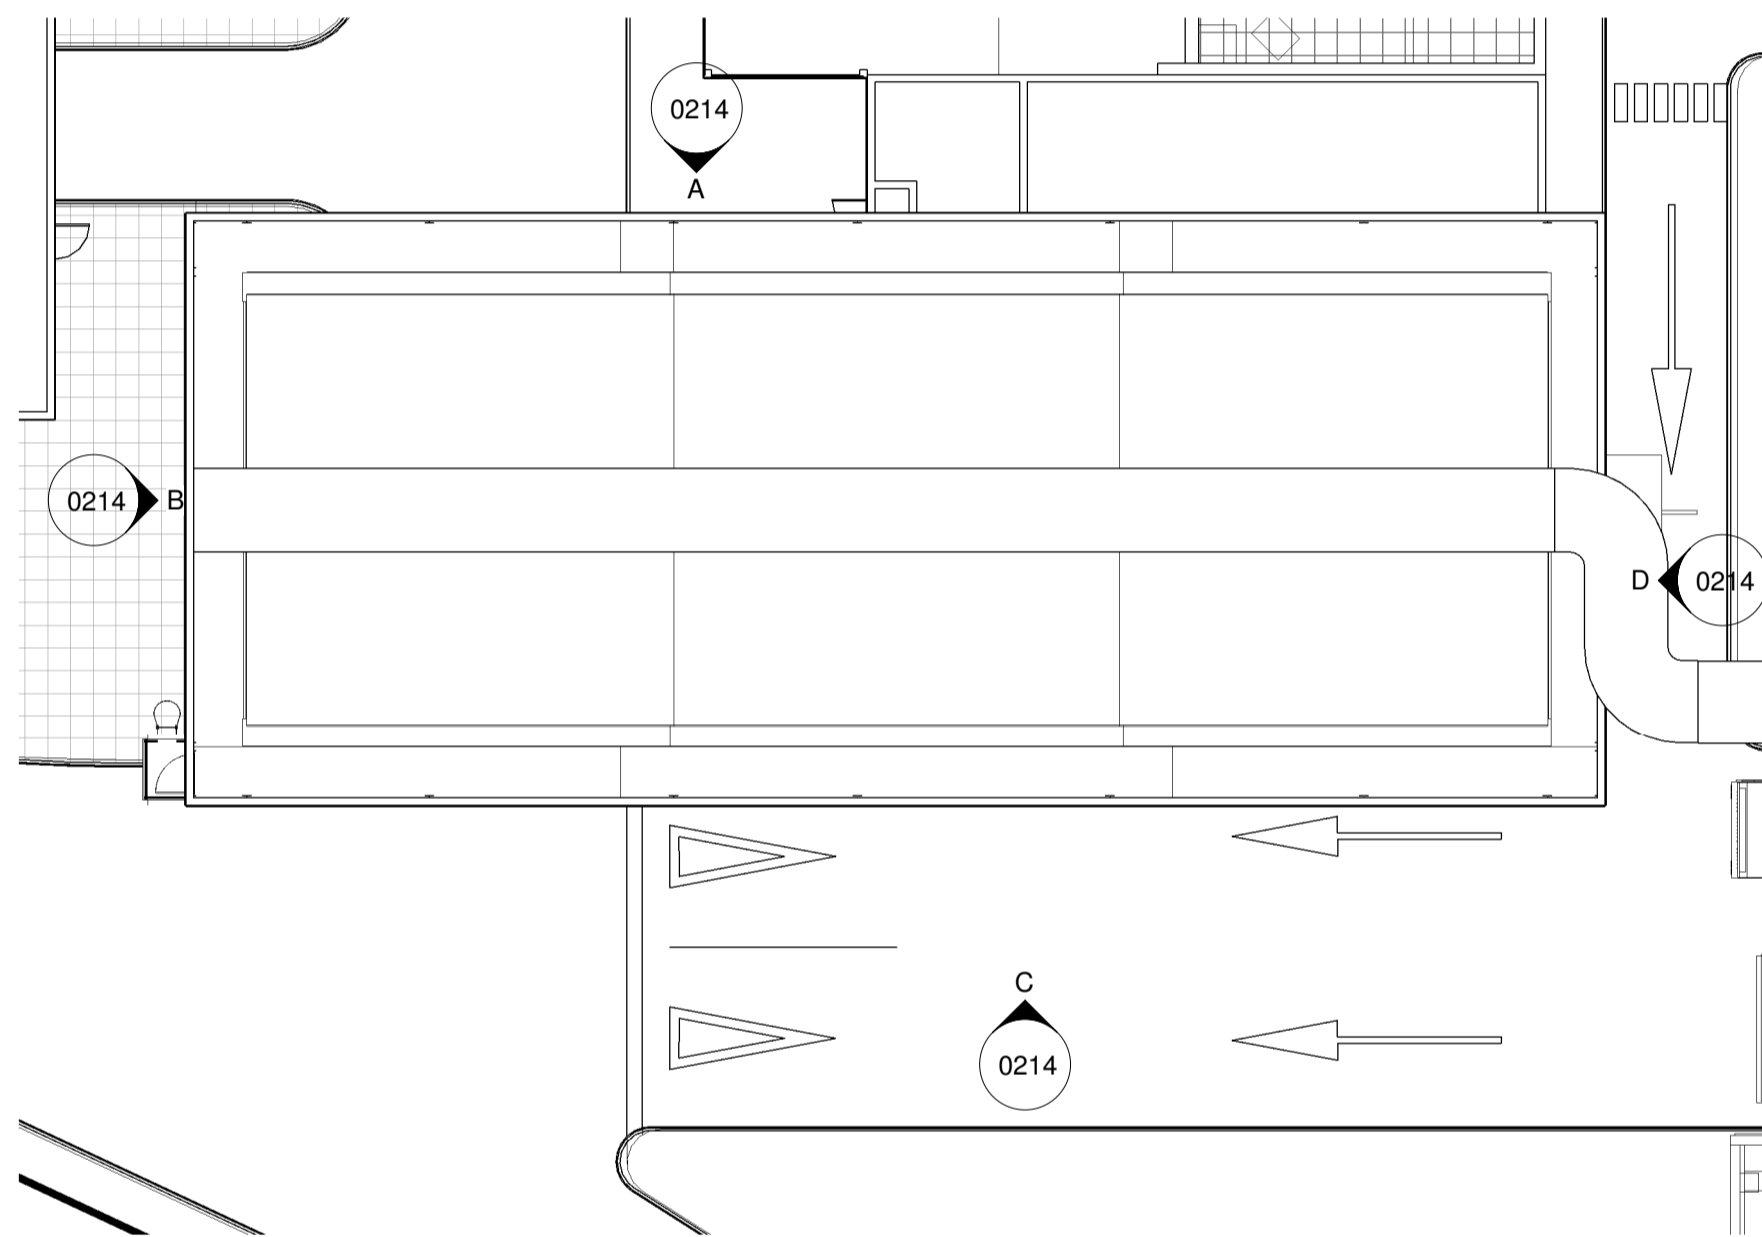


2 GA_Air Conditioning Plan_Roof Plan
1 : 200

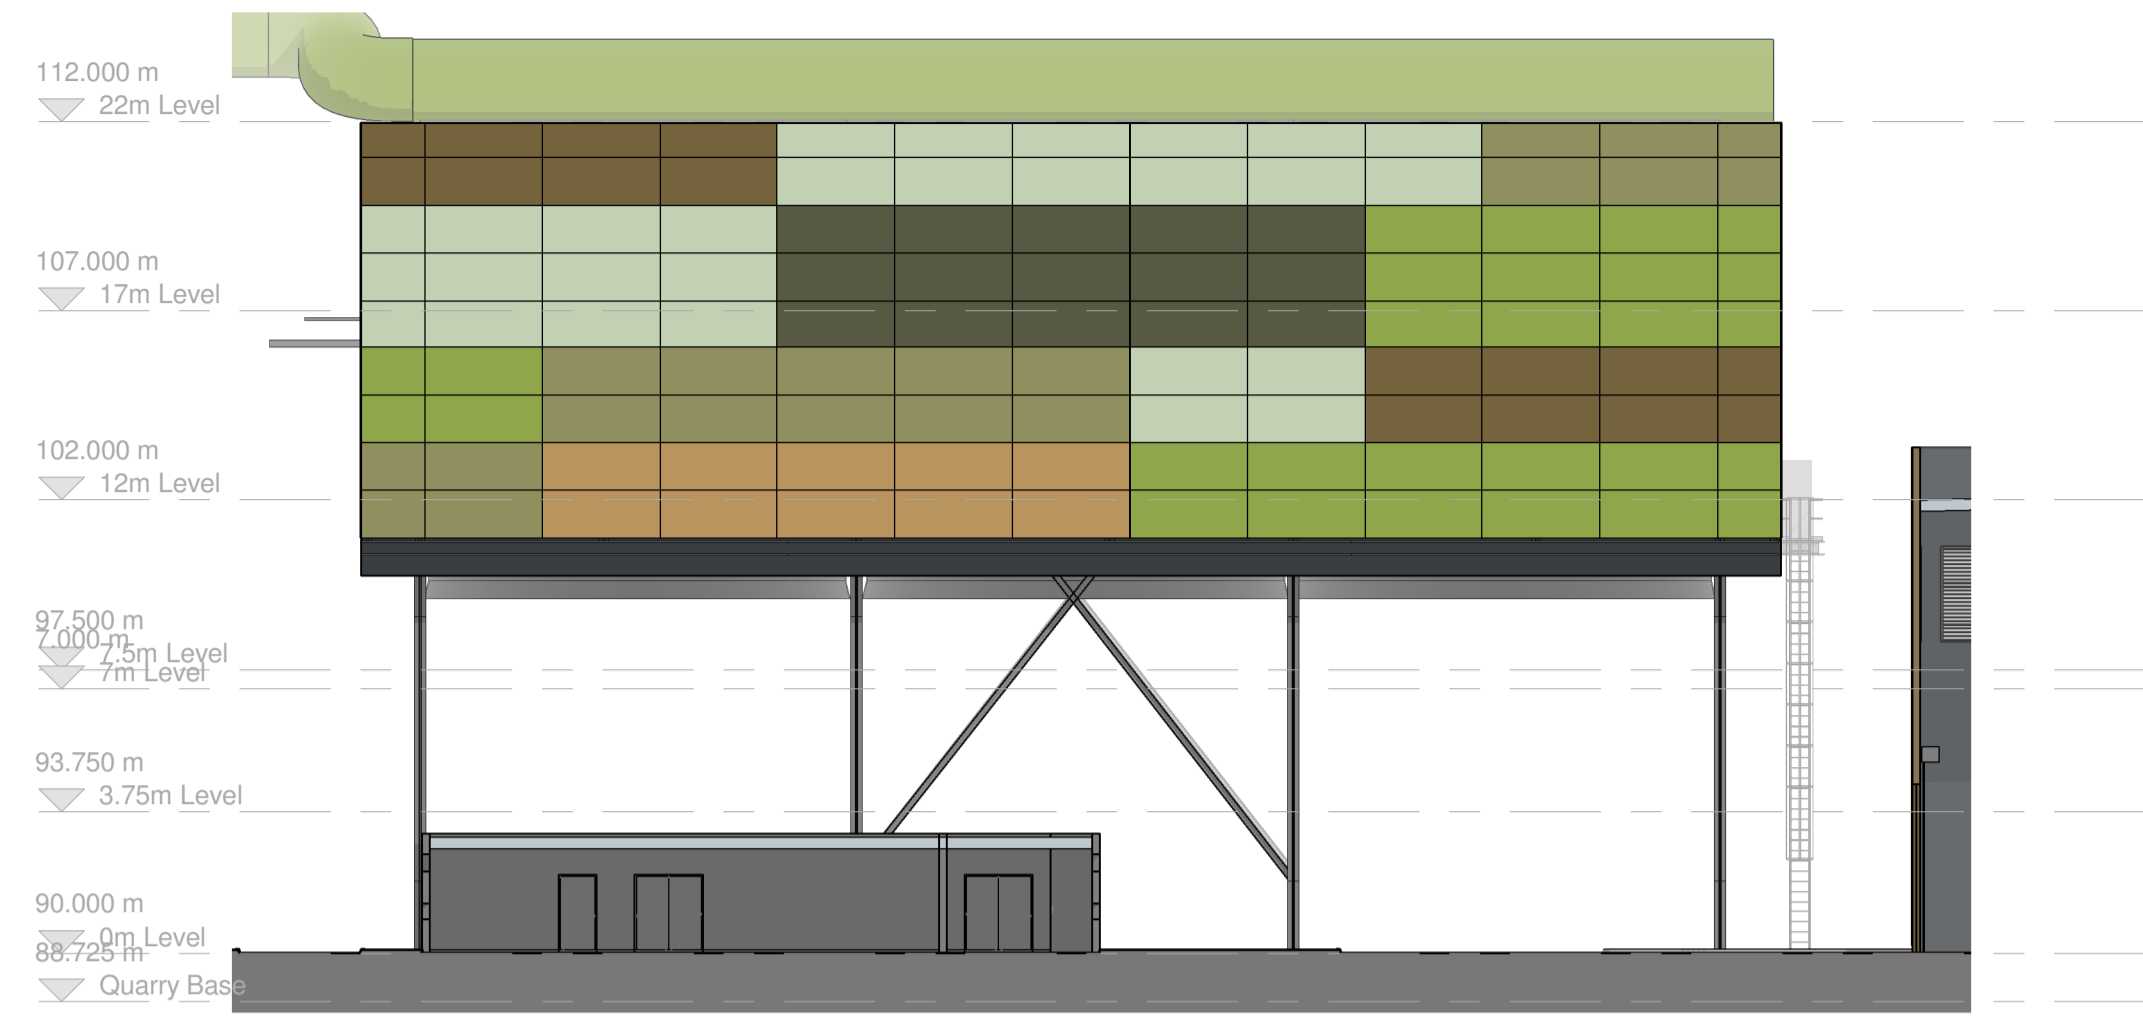


A Elevation ACC Over A
1 : 200

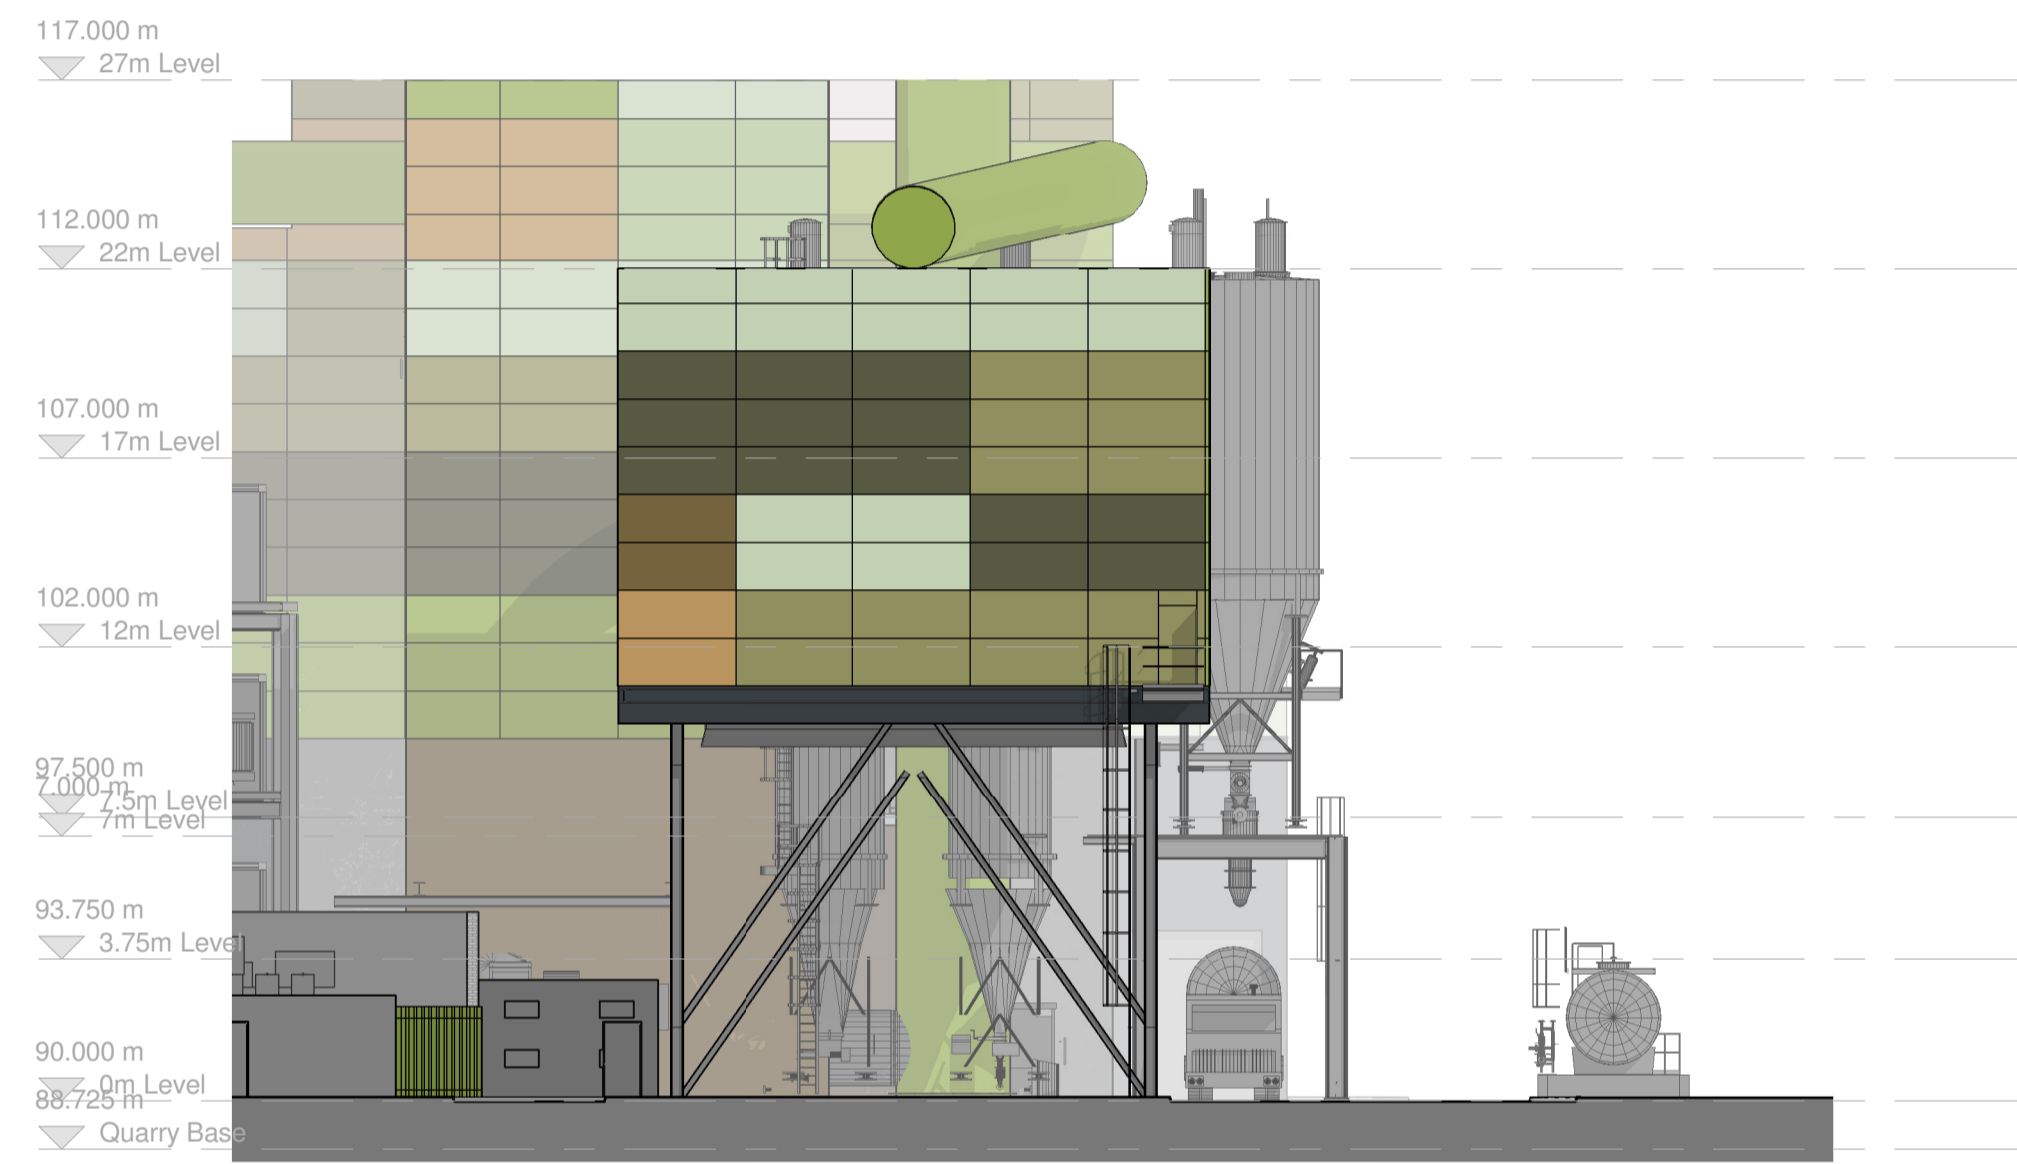


B Elevation ACC Over B
1 : 200

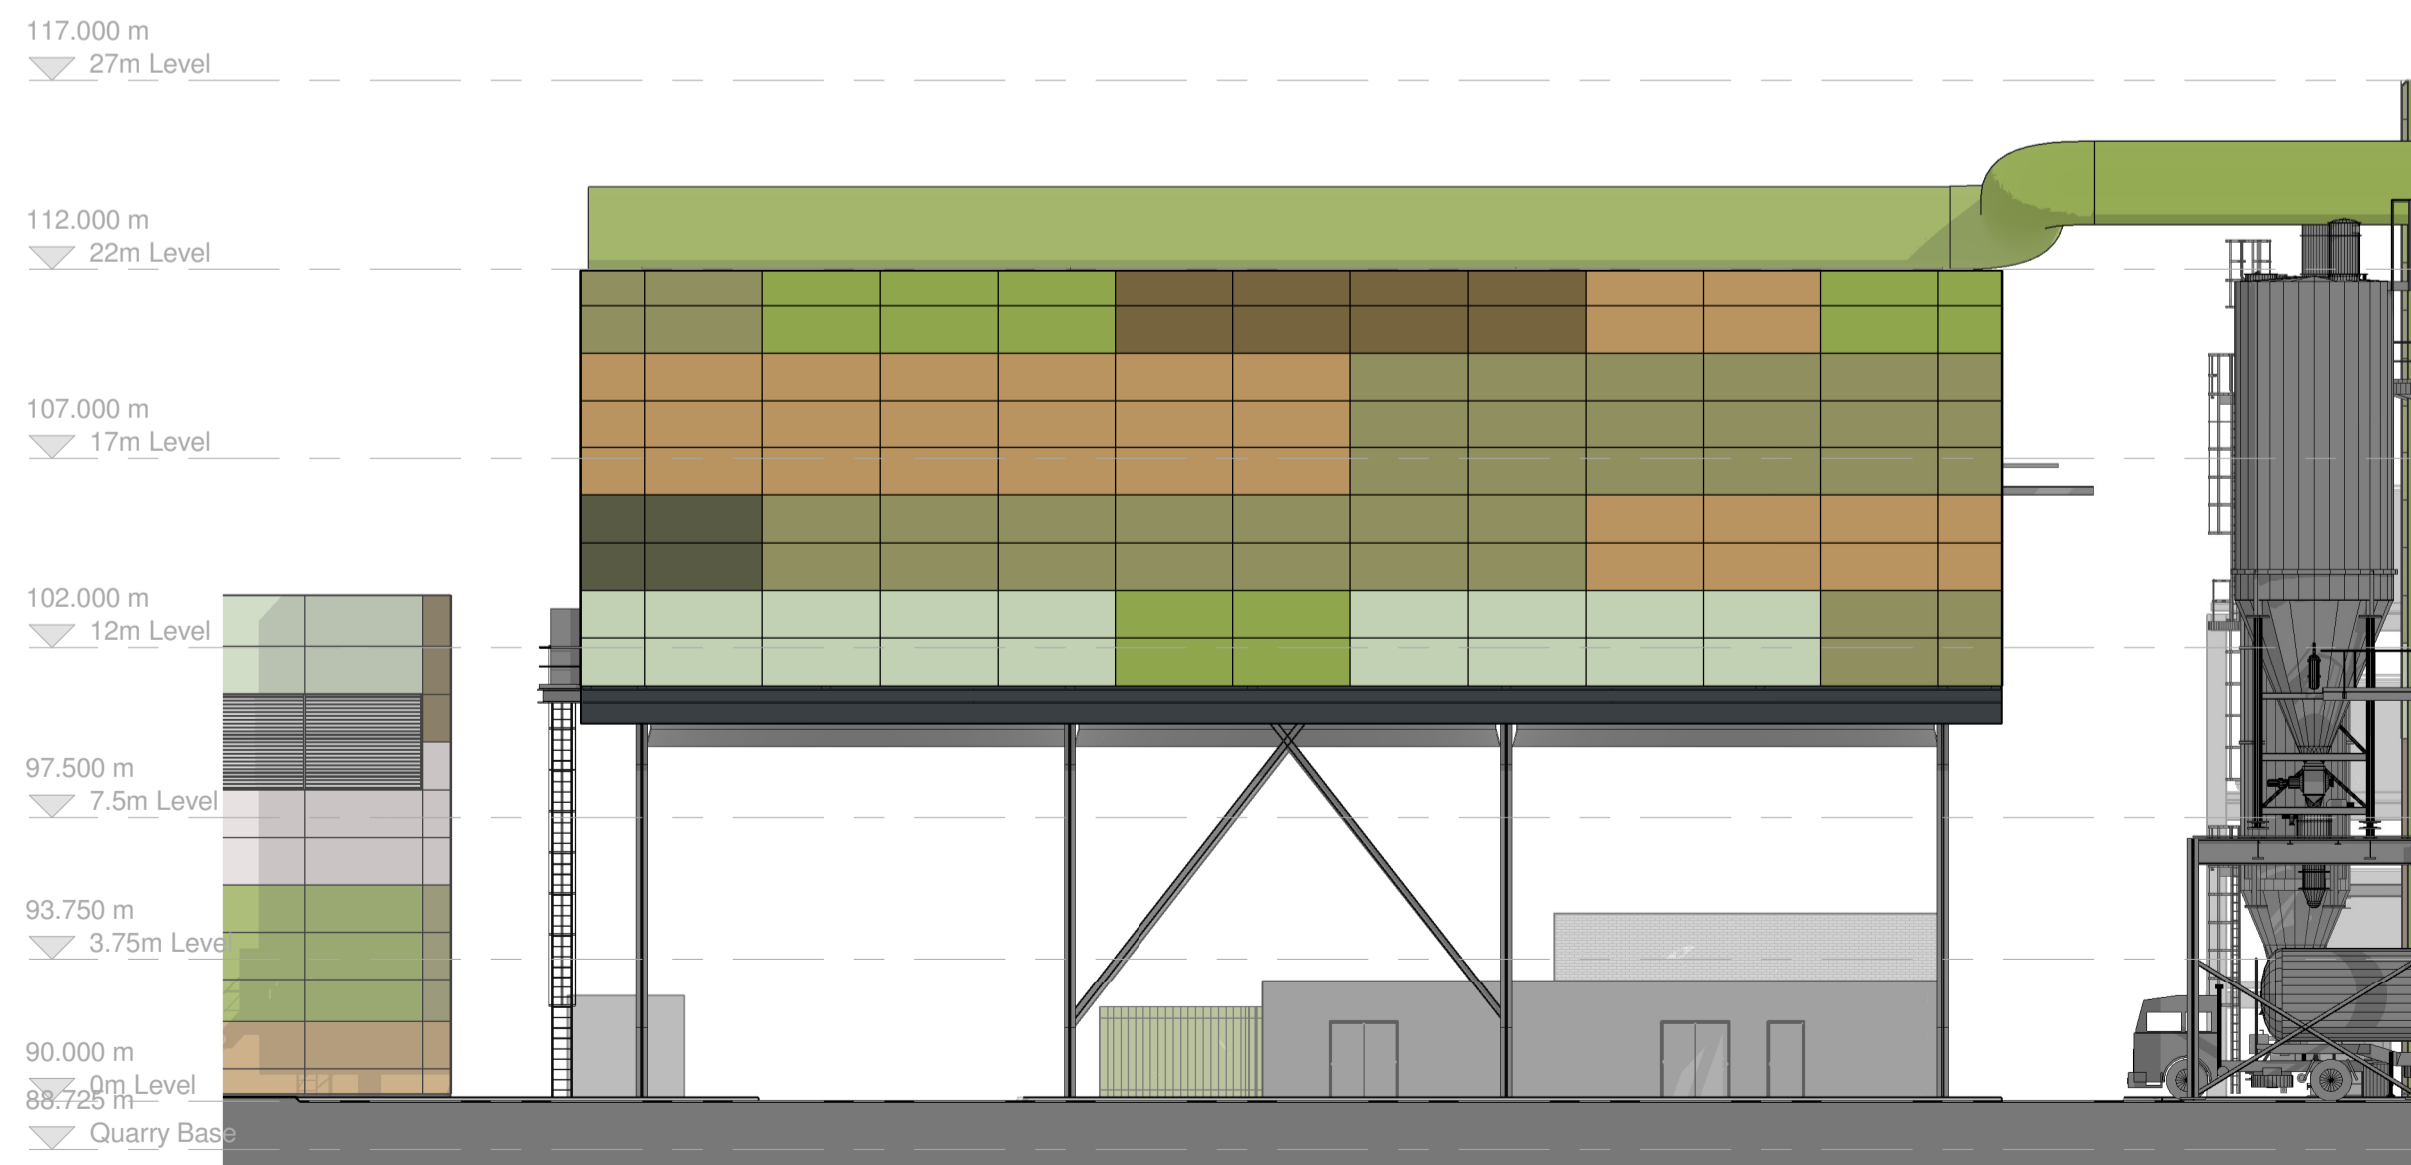

C Elevation ACC Over C
1 : 200

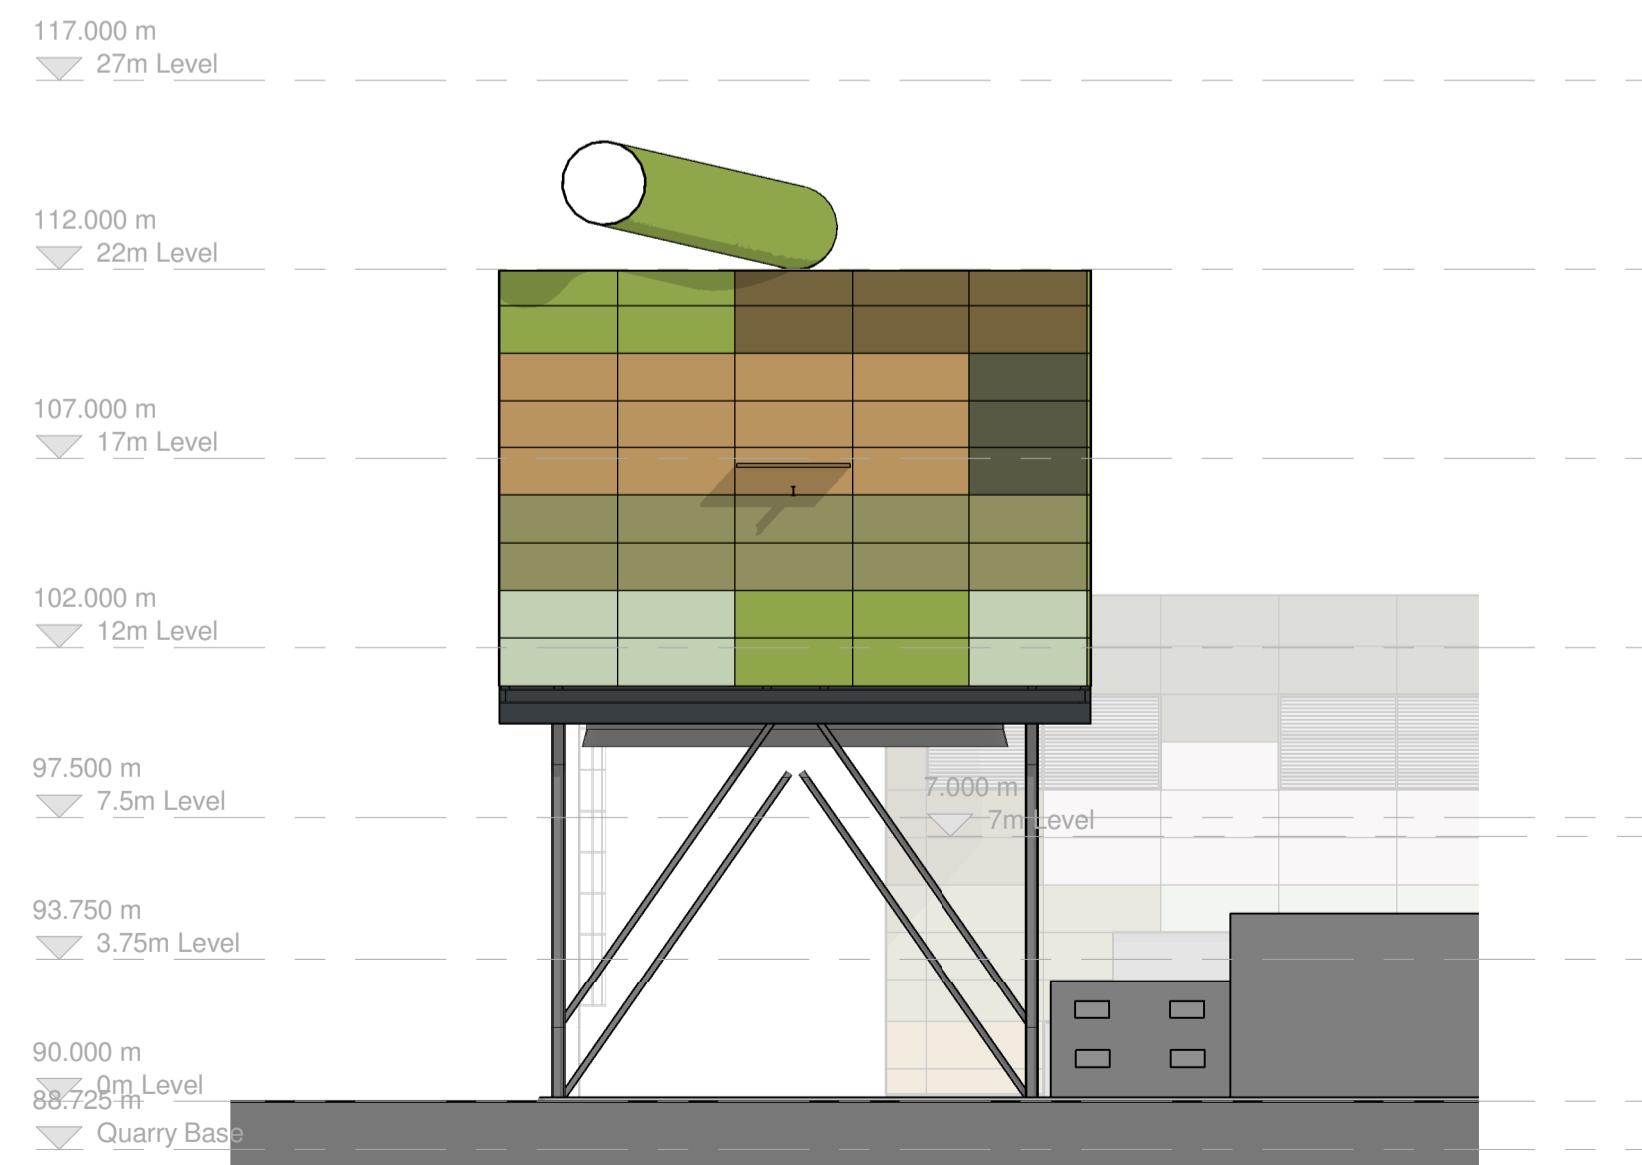

D Elevation ACC Over D
1 : 200

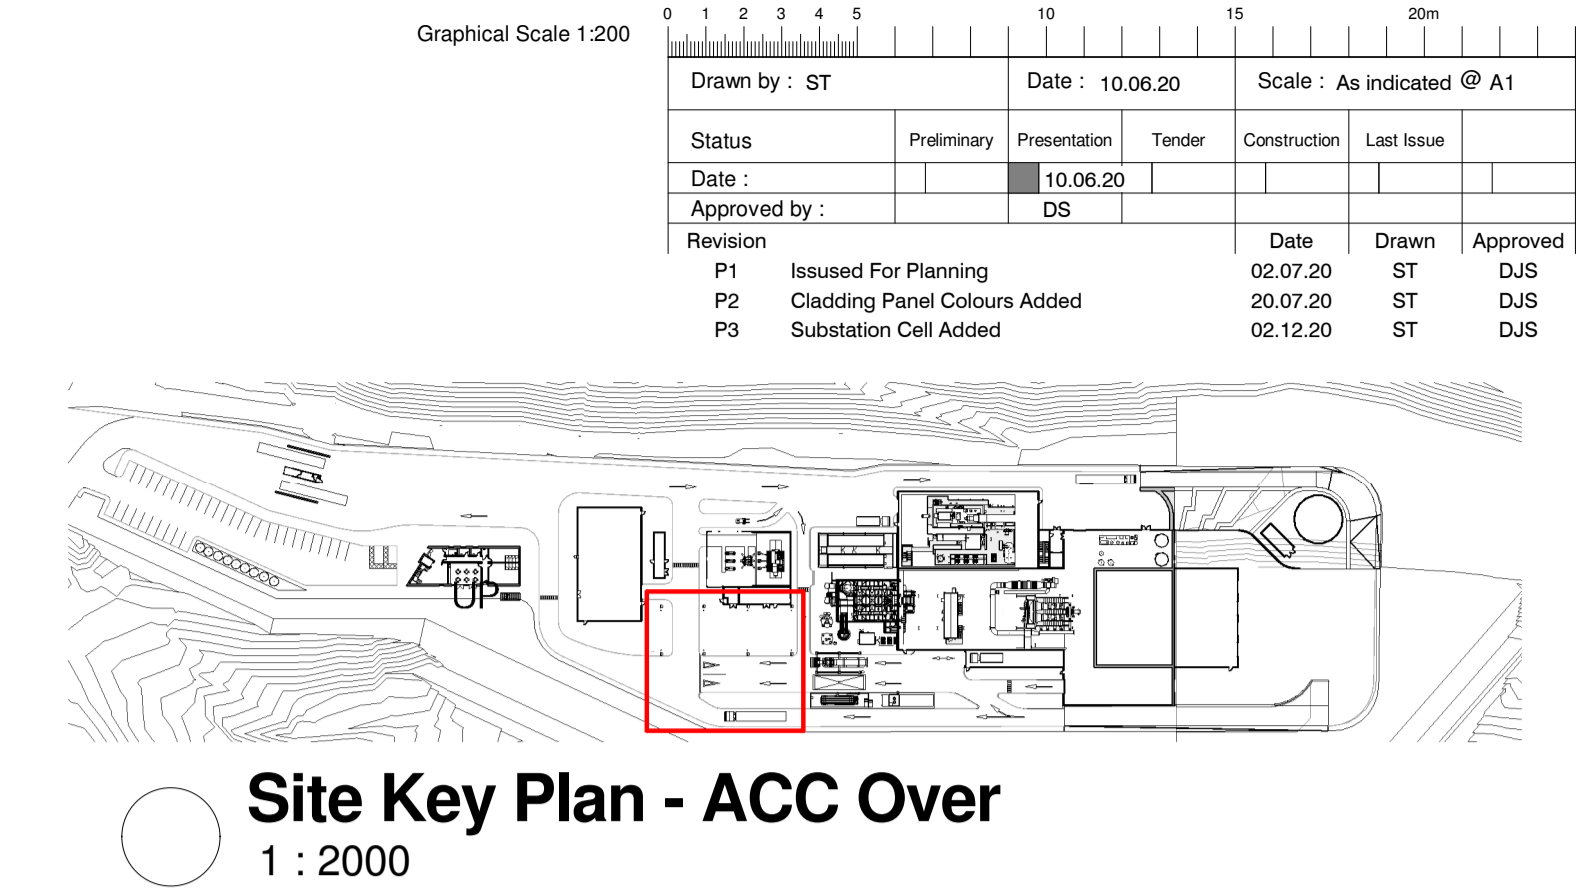

Site Key Plan - ACC Over
1 : 2000


Cladding Panel Key

- Cladding Panel - In RAL 7008
- Cladding Panel - In RAL 6018
- Cladding Panel - In RAL 1024
- Cladding Panel - In RAL 1020
- Cladding Panel - In RAL 6019
- Cladding Panel - In RAL 6003
- Cladding Panel - In RAL 9002


Graphical display of colours may vary from product RAL. Colours should be considered against visual montages prepared by Bright & Associates.

Client : Broad Energy
Project : Buttington Quarry ErW

Project No. : Drawing No. :
3411-01 0214
Drawing Title :
BUT-RCA-00-ZZ-DR-A-0214-GA_ACC_Plans+Elevations P3
(Project Code) (Originator) (Volume Div.) (Level Div.) (File Type) (Role) (File Number) (File Description) (Suitability) (Rev.)
Sheffield Studio | 3 Vincent House | Solly Street | Sheffield | S1 4BB | 0114 273 7650
www.racecottam.com

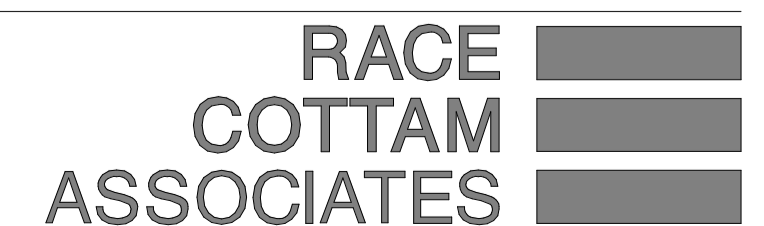


1 GA 0m Level Plan
1 : 200

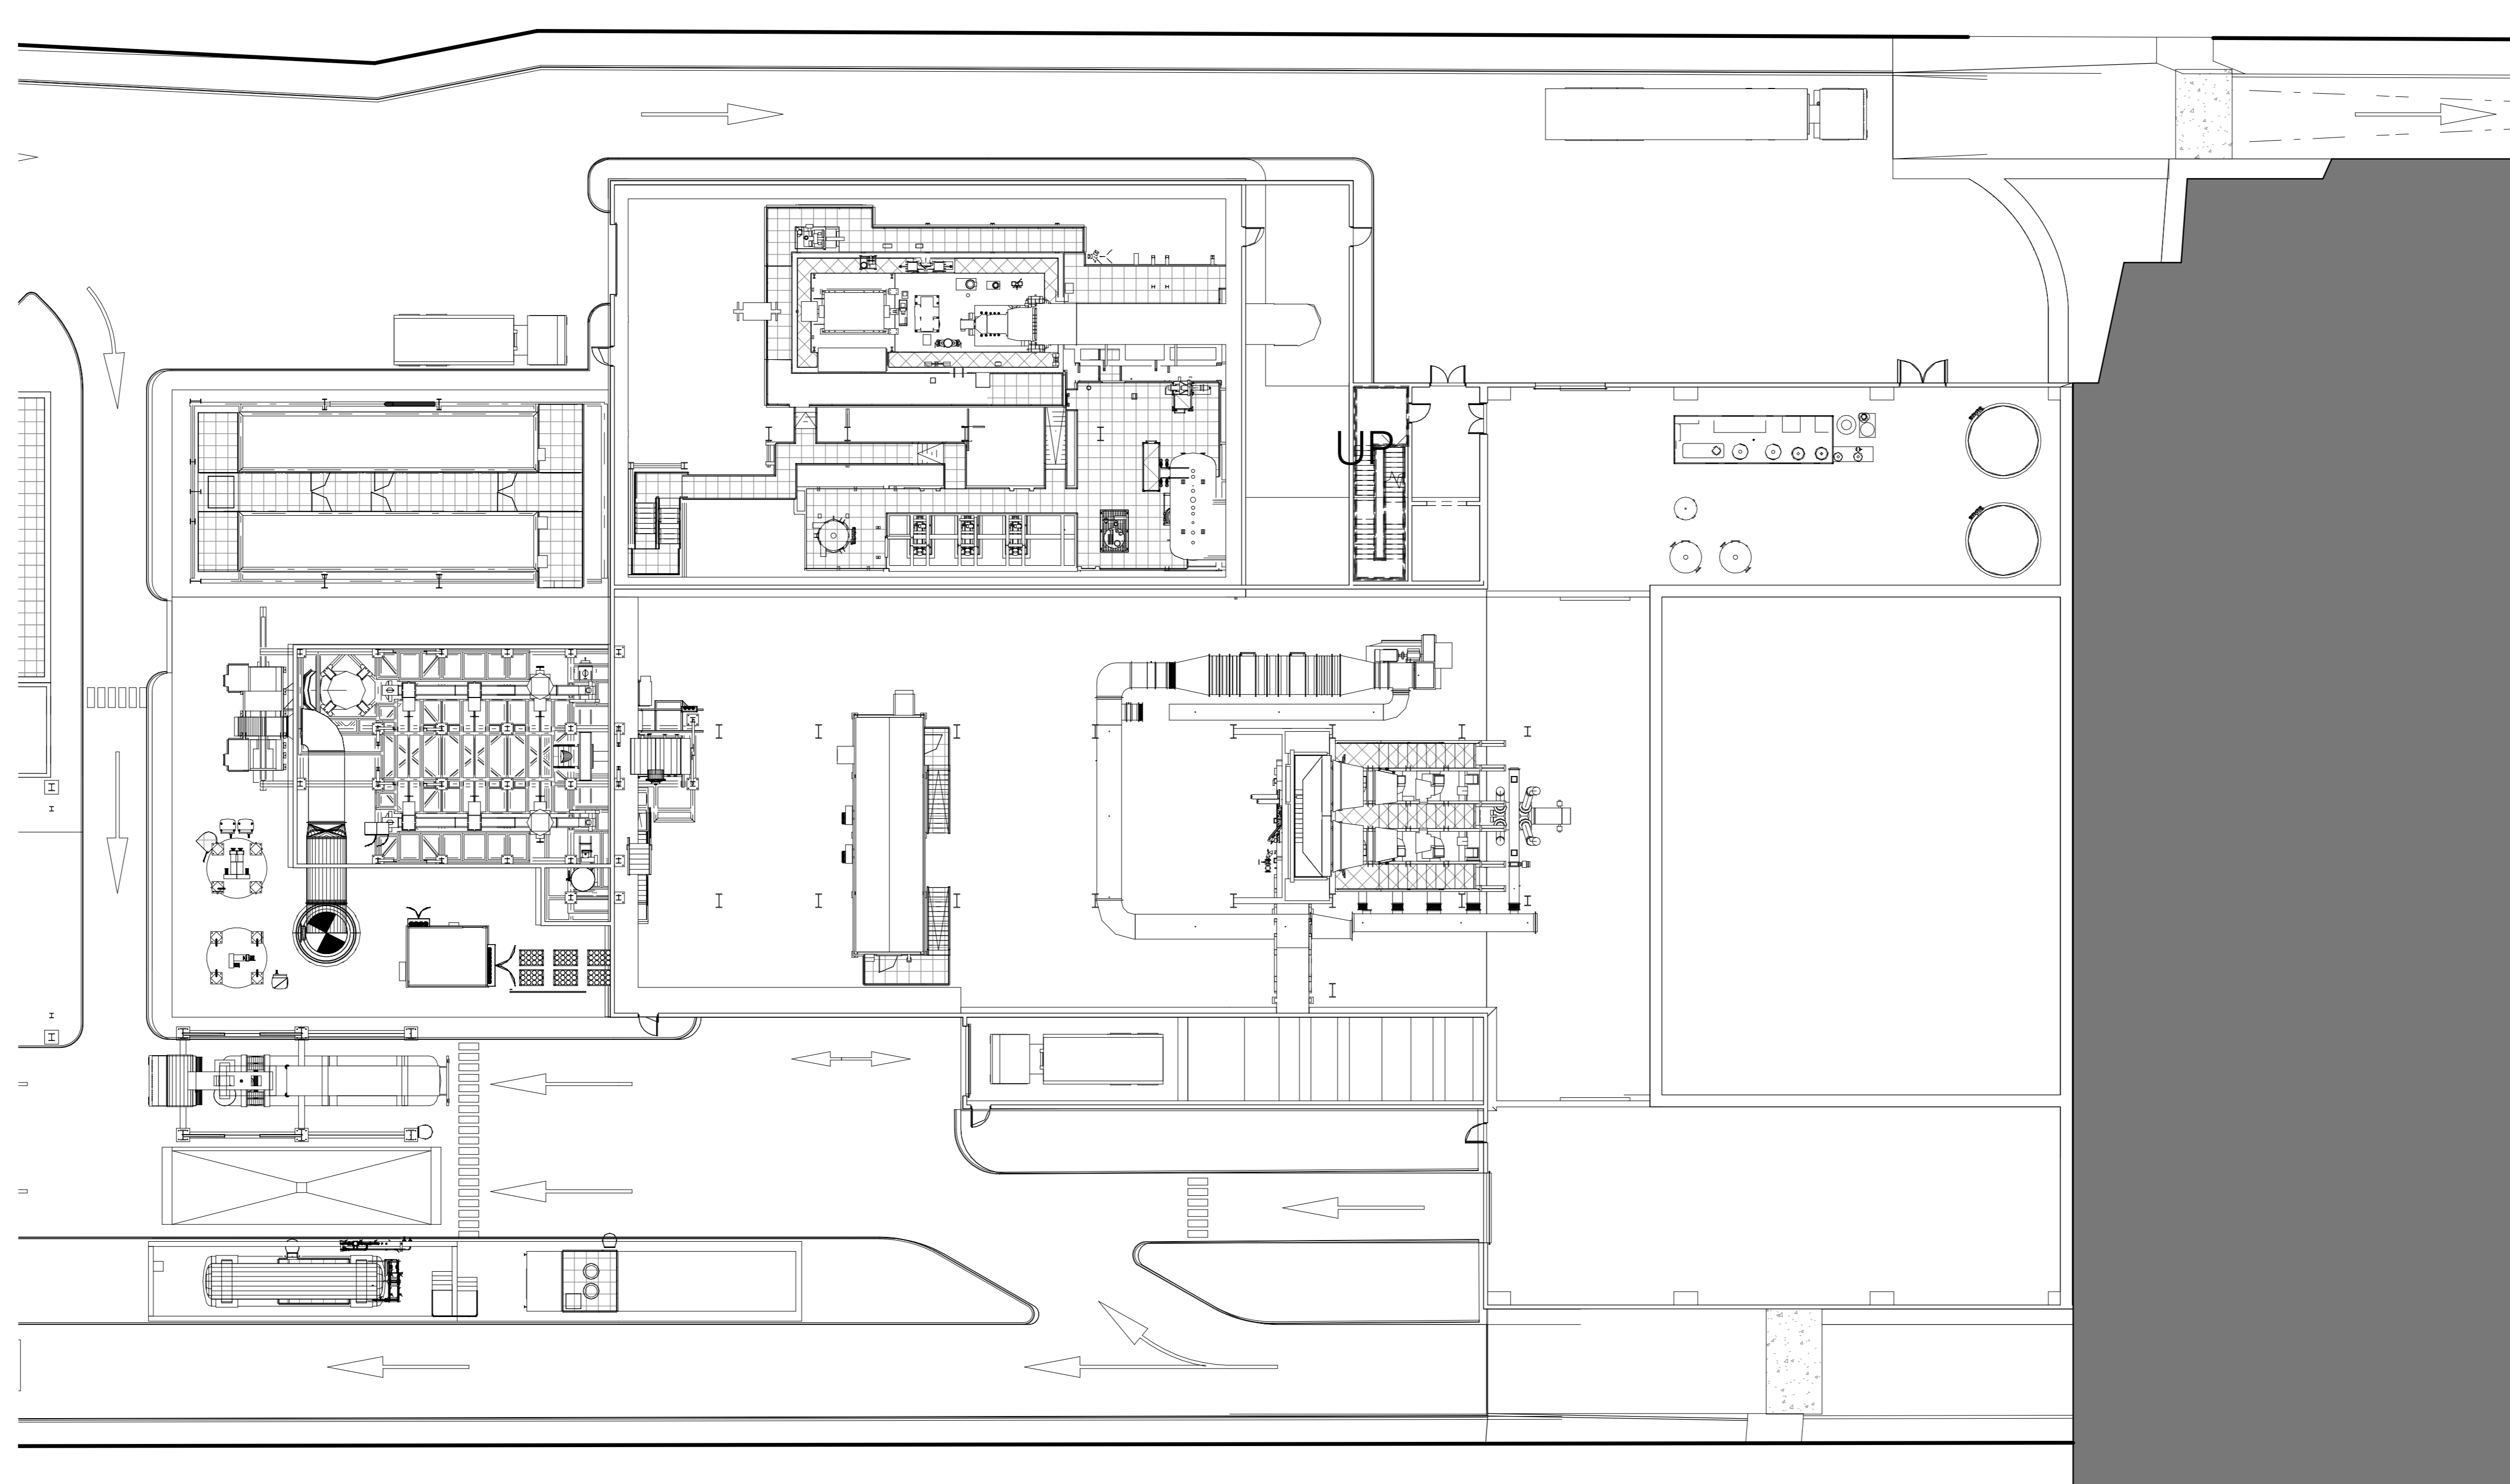


Graphical Scale 1:200

Drawn by:	ST	Date:	02.07.20	Scale:	As Indicated @ A0
Status:	Preliminary	Presentation	Tender	Construction	Last Issue
Date:	07.07.20				
Approved by:	ST	Date:	02.07.2020	Drawn:	DS
Revision:		Date:	20.07.20	ST	DJS
P1	Issued For Planning				
P2	Cladding Panel Colours Added				

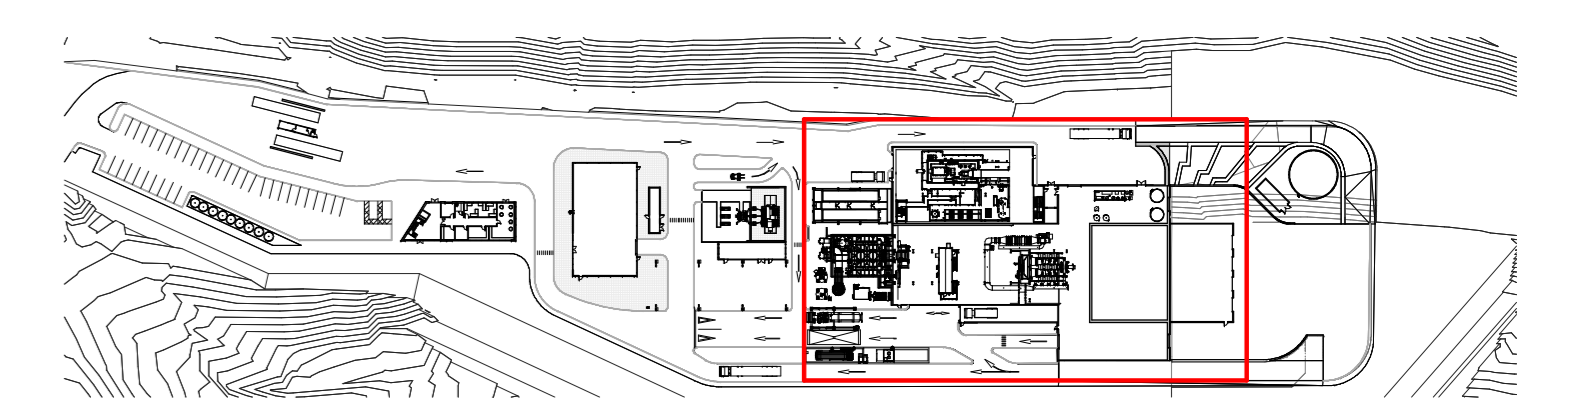

Site Key Plan - Turbine Hall Plan
1 : 2000

6 50m Level - Roof Plan
1 : 200

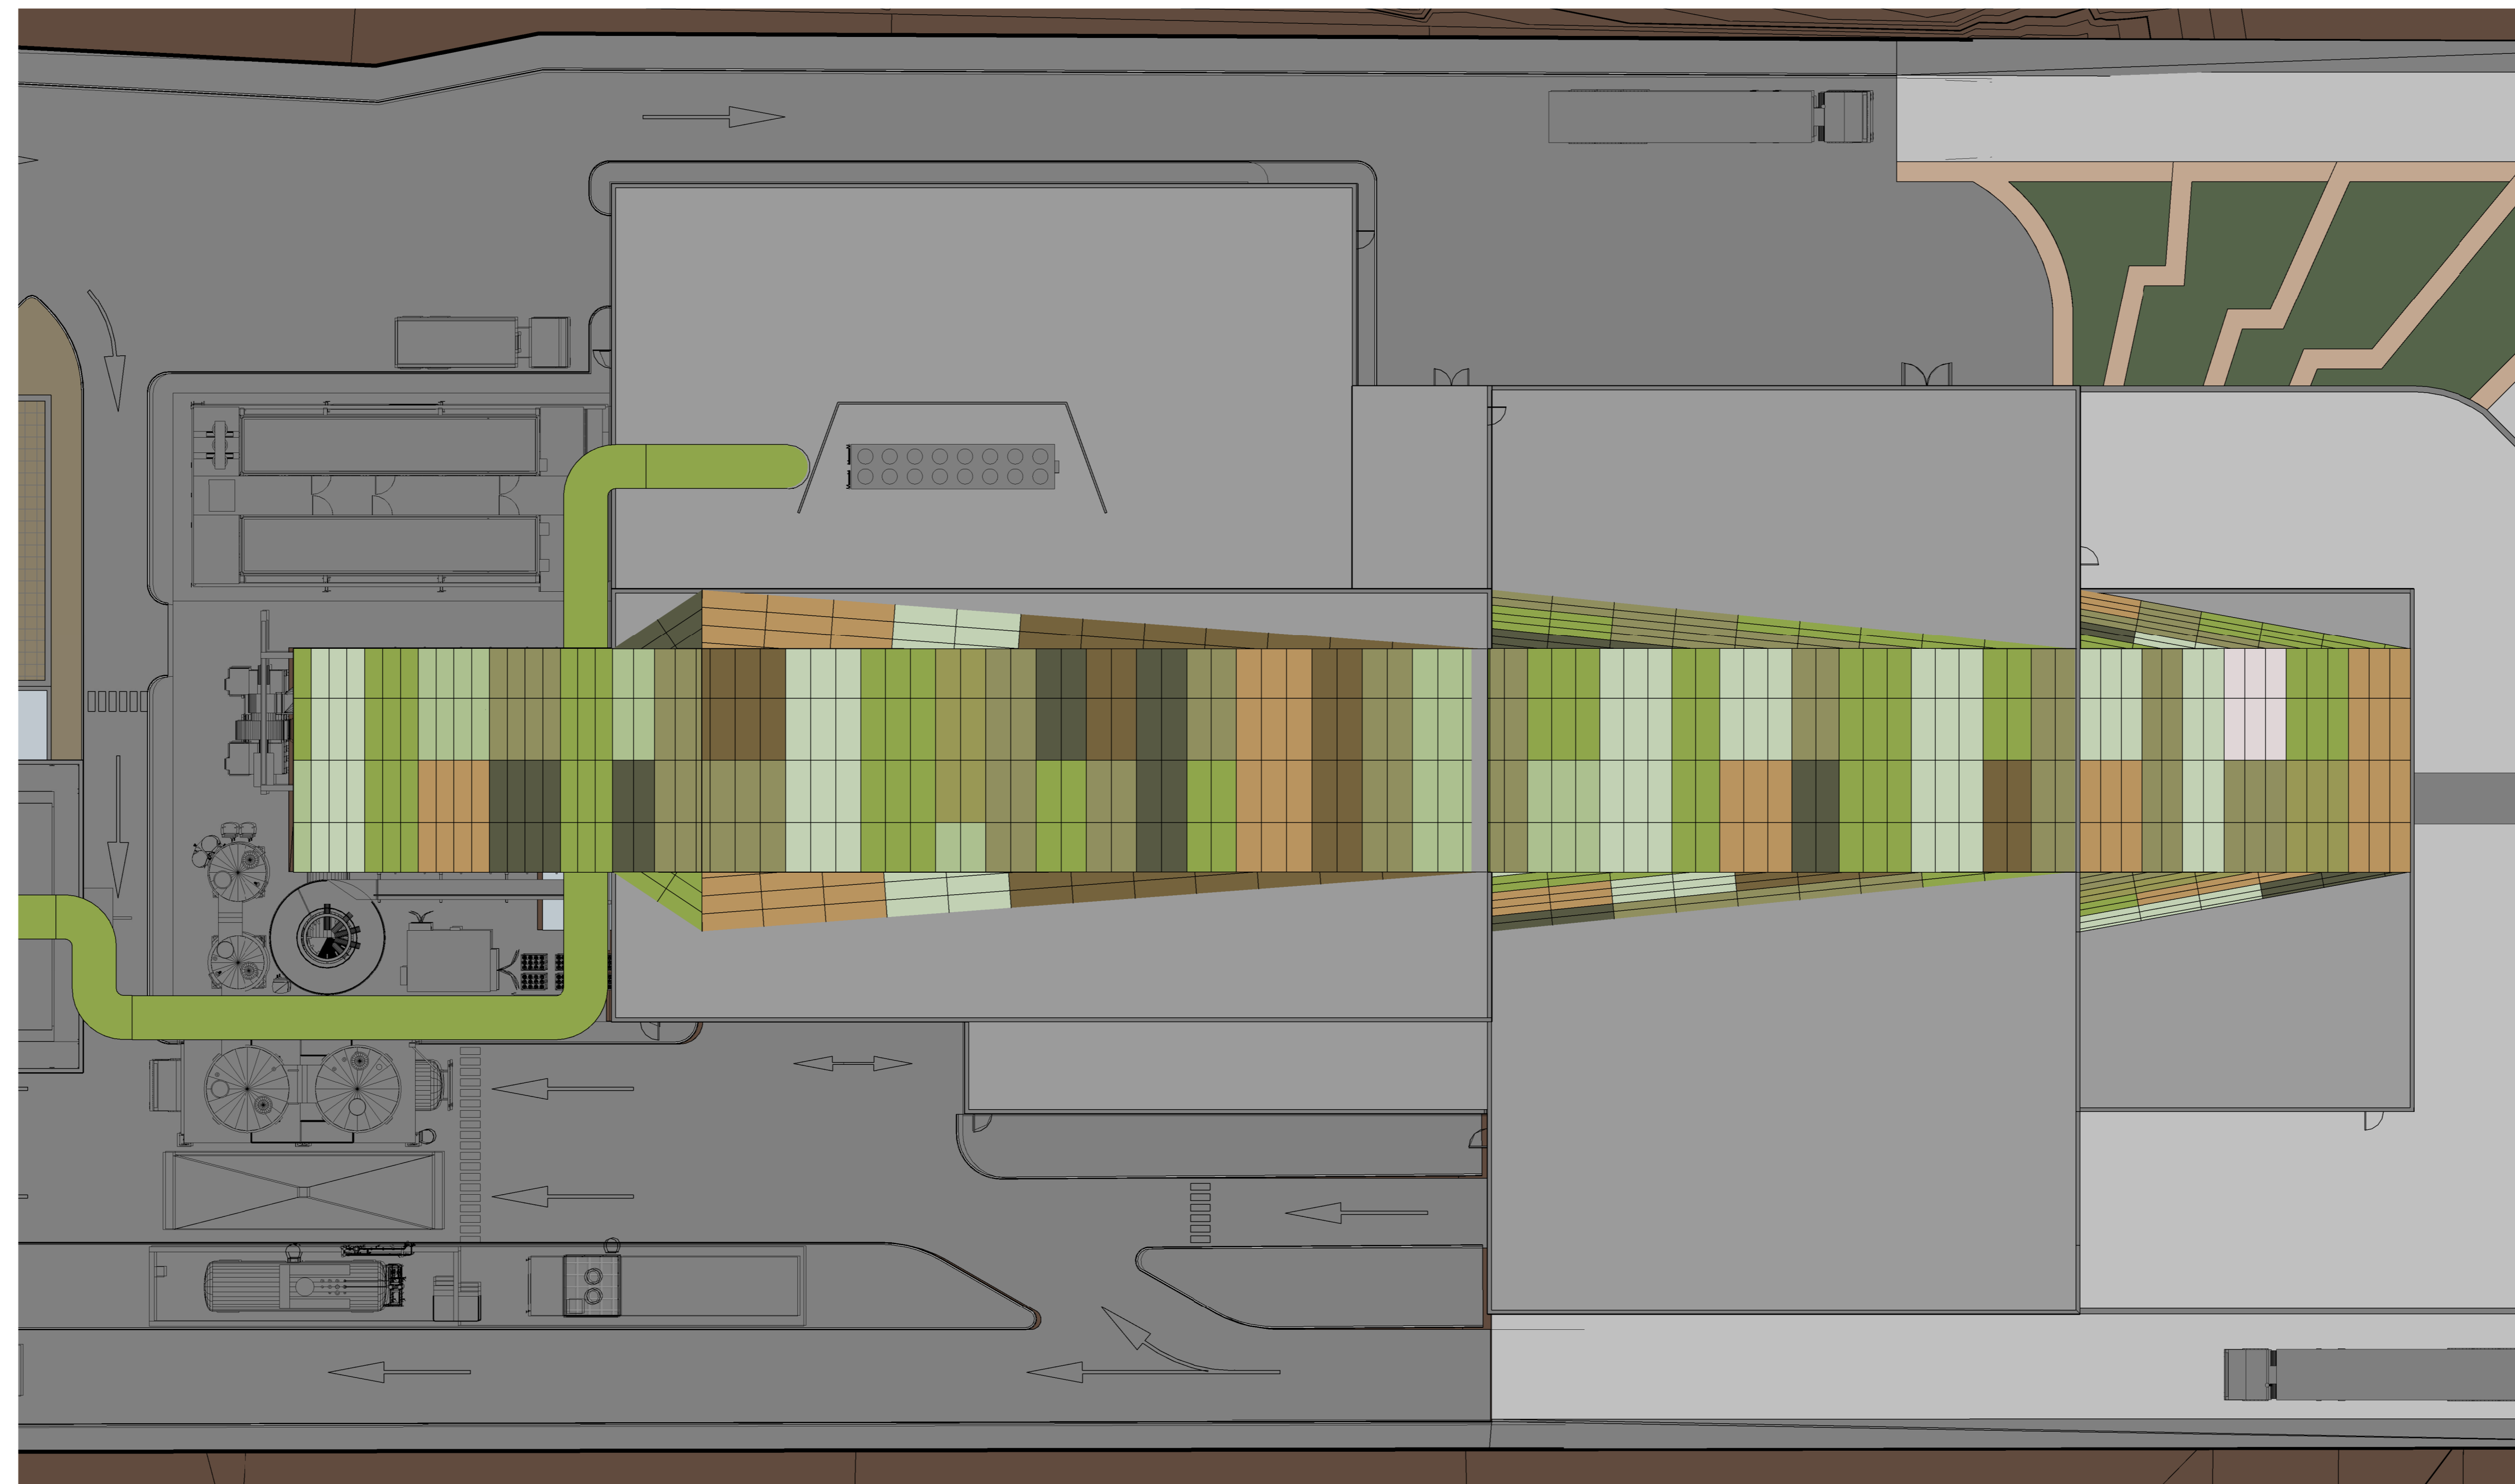

Client :
Broad Energy

Project :
Buttington Quarry EIW

Project No. : 3411-01
Drawing No. : 0215


Client :
Broad Energy

Project :
Buttington Quarry EIW

Project Code : [Program] [Version] [Level] [File Type] [Rev] [File Number] [File Description] [Subfile] [Date]

Sheffield Studio | 3 Vivant House | Solly Street | Sheffield | S1 4BB | 0114 275 7000


www.rccottam.com

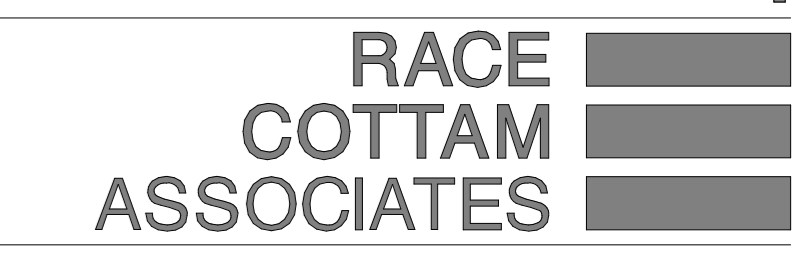


© This drawing is the copyright of Race Cottam Associates Ltd. Do not scale from this drawing.

Graphical Scale 1:200

Drawn by:	ST	Date:	10.06.20	Scale:	As Indicated @ A0
Status:	Preliminary	Presentation	Tender	Construction	Last Issue
Date:	10.06.20				
Approved by:	DS				
Revision:		Date:		Drawn:	Approved:
P1	Issued For Planning	02.07.2020	ST	DS	
P2	Acoustic Shroud Added	07.07.20	ST	DS	
P3	Cladding Panel Colours Added	30.07.20	ST	DS	

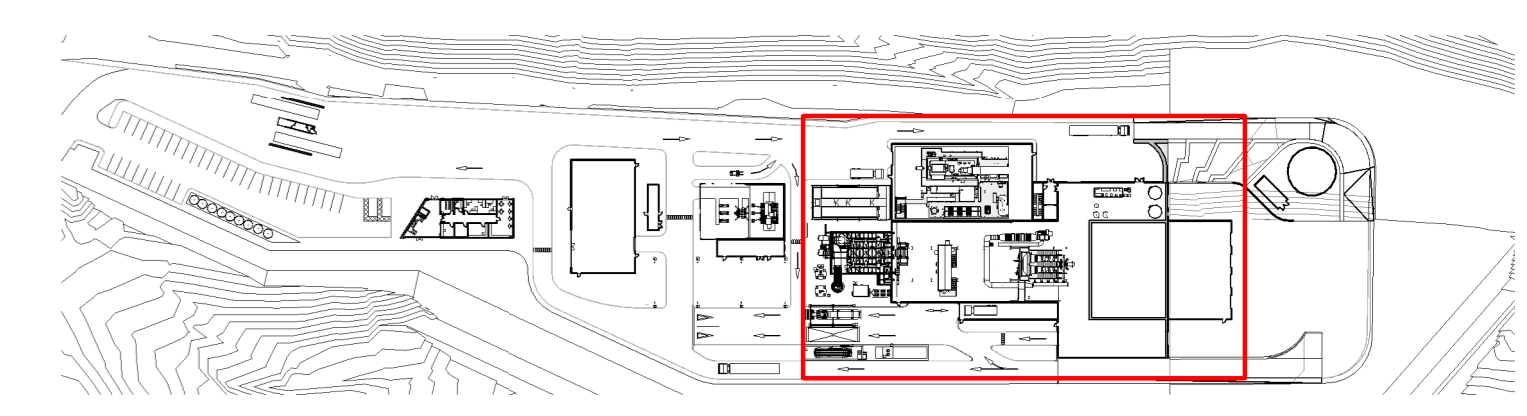


Site Key Plan - Turbine Hall Elevation 1
1 : 2000

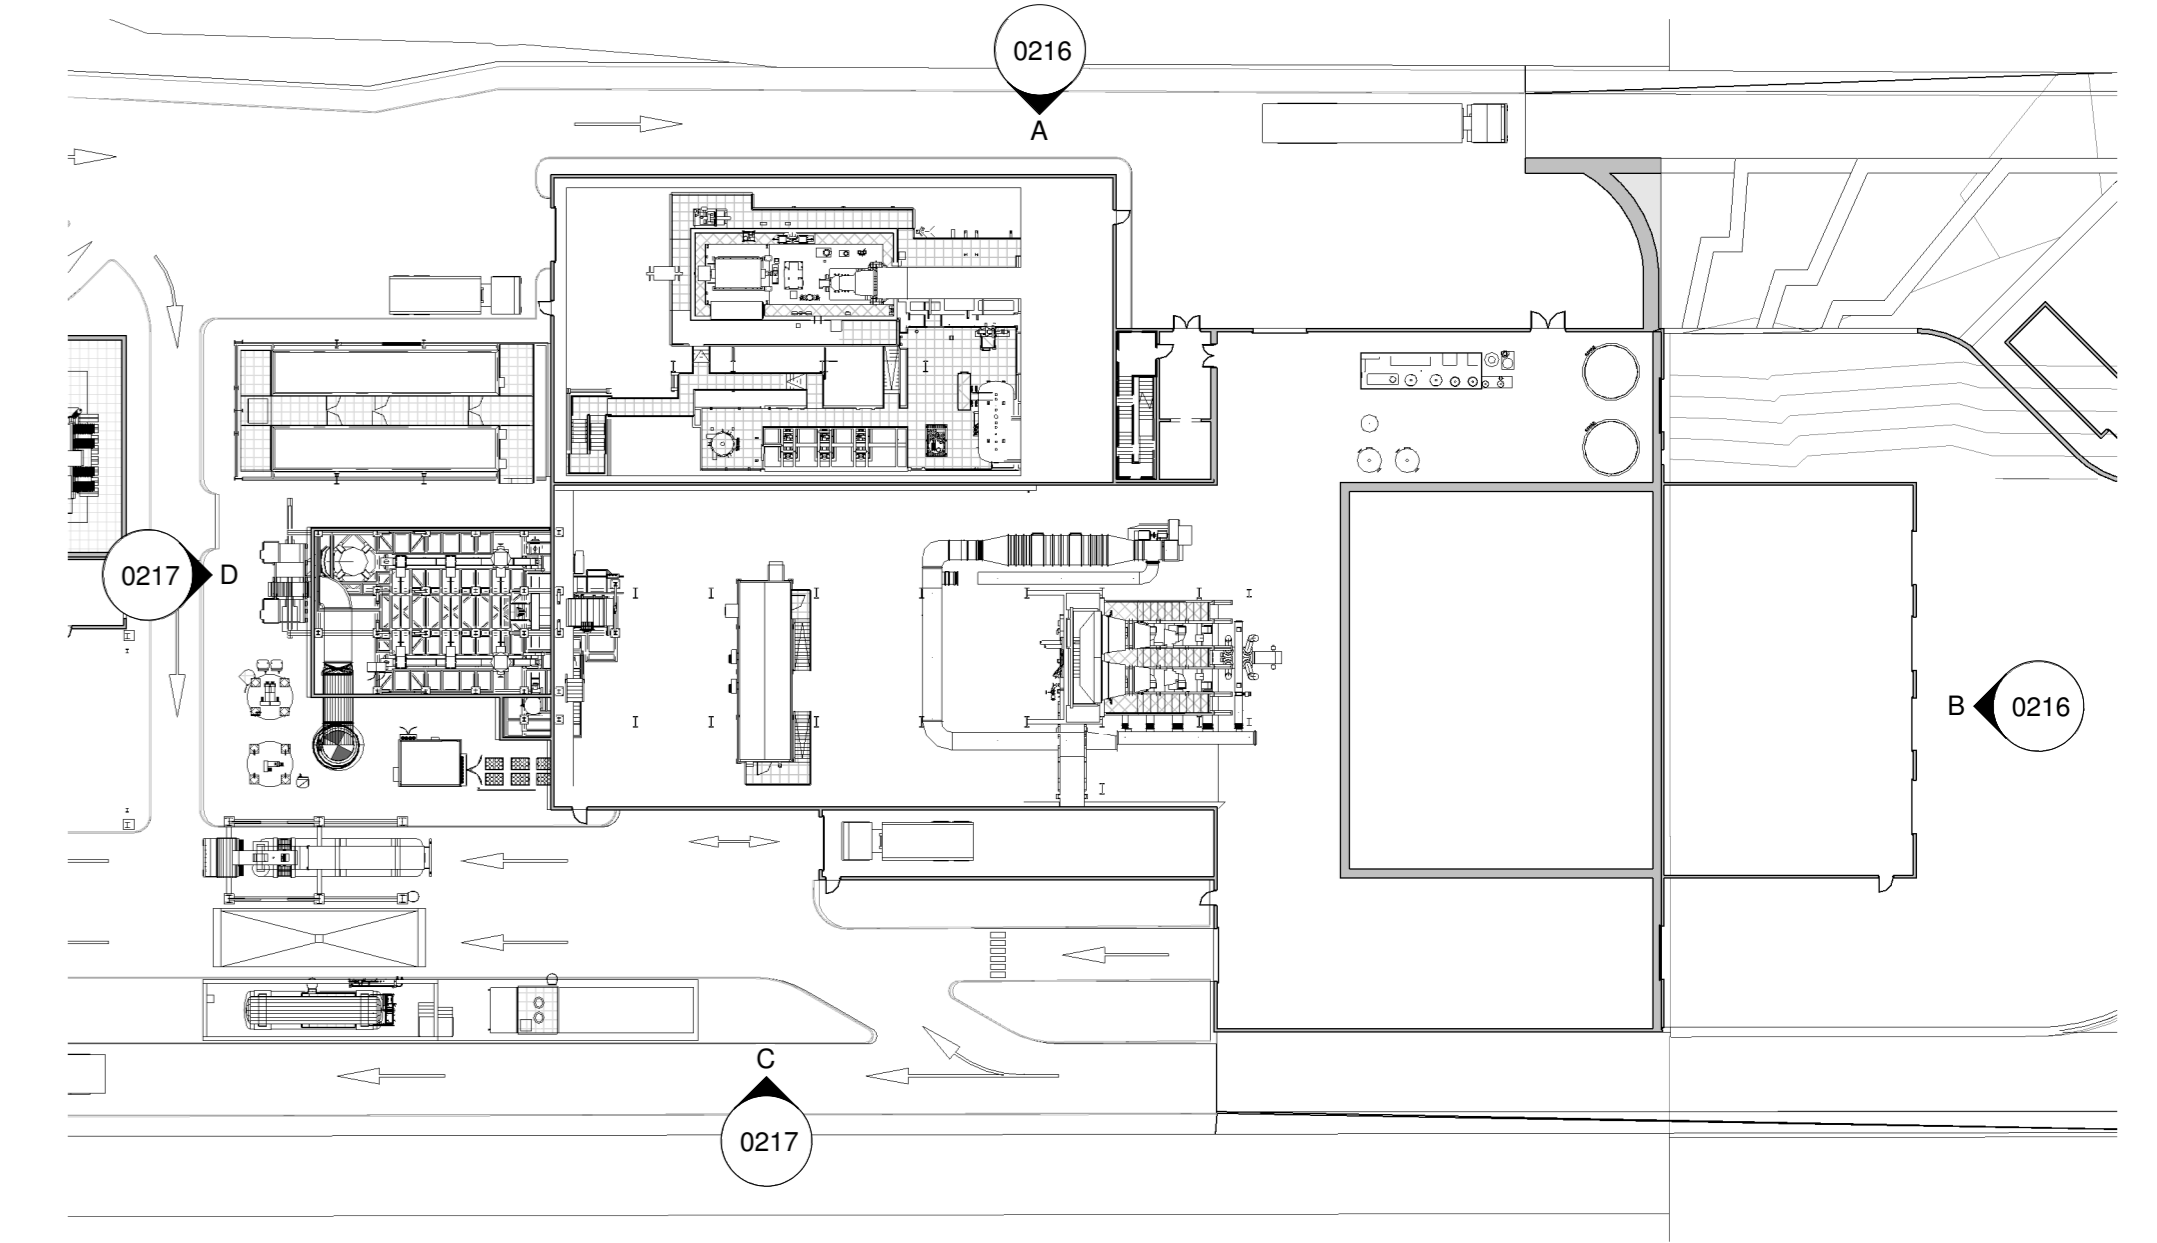

Turbine Hall Elevation Plan 1
1 : 500

- Cladding Panel Key**
- Cladding Panel - In RAL 7008
 - Cladding Panel - In RAL 6018
 - Cladding Panel - In RAL 1024
 - Cladding Panel - In RAL 1020
 - Cladding Panel - In RAL 6019
 - Cladding Panel - In RAL 6003
 - Cladding Panel - In RAL 9002

Graphical display of colours may vary from product RAL. Colours should be considered against visual montages prepared by Bright & Associates.

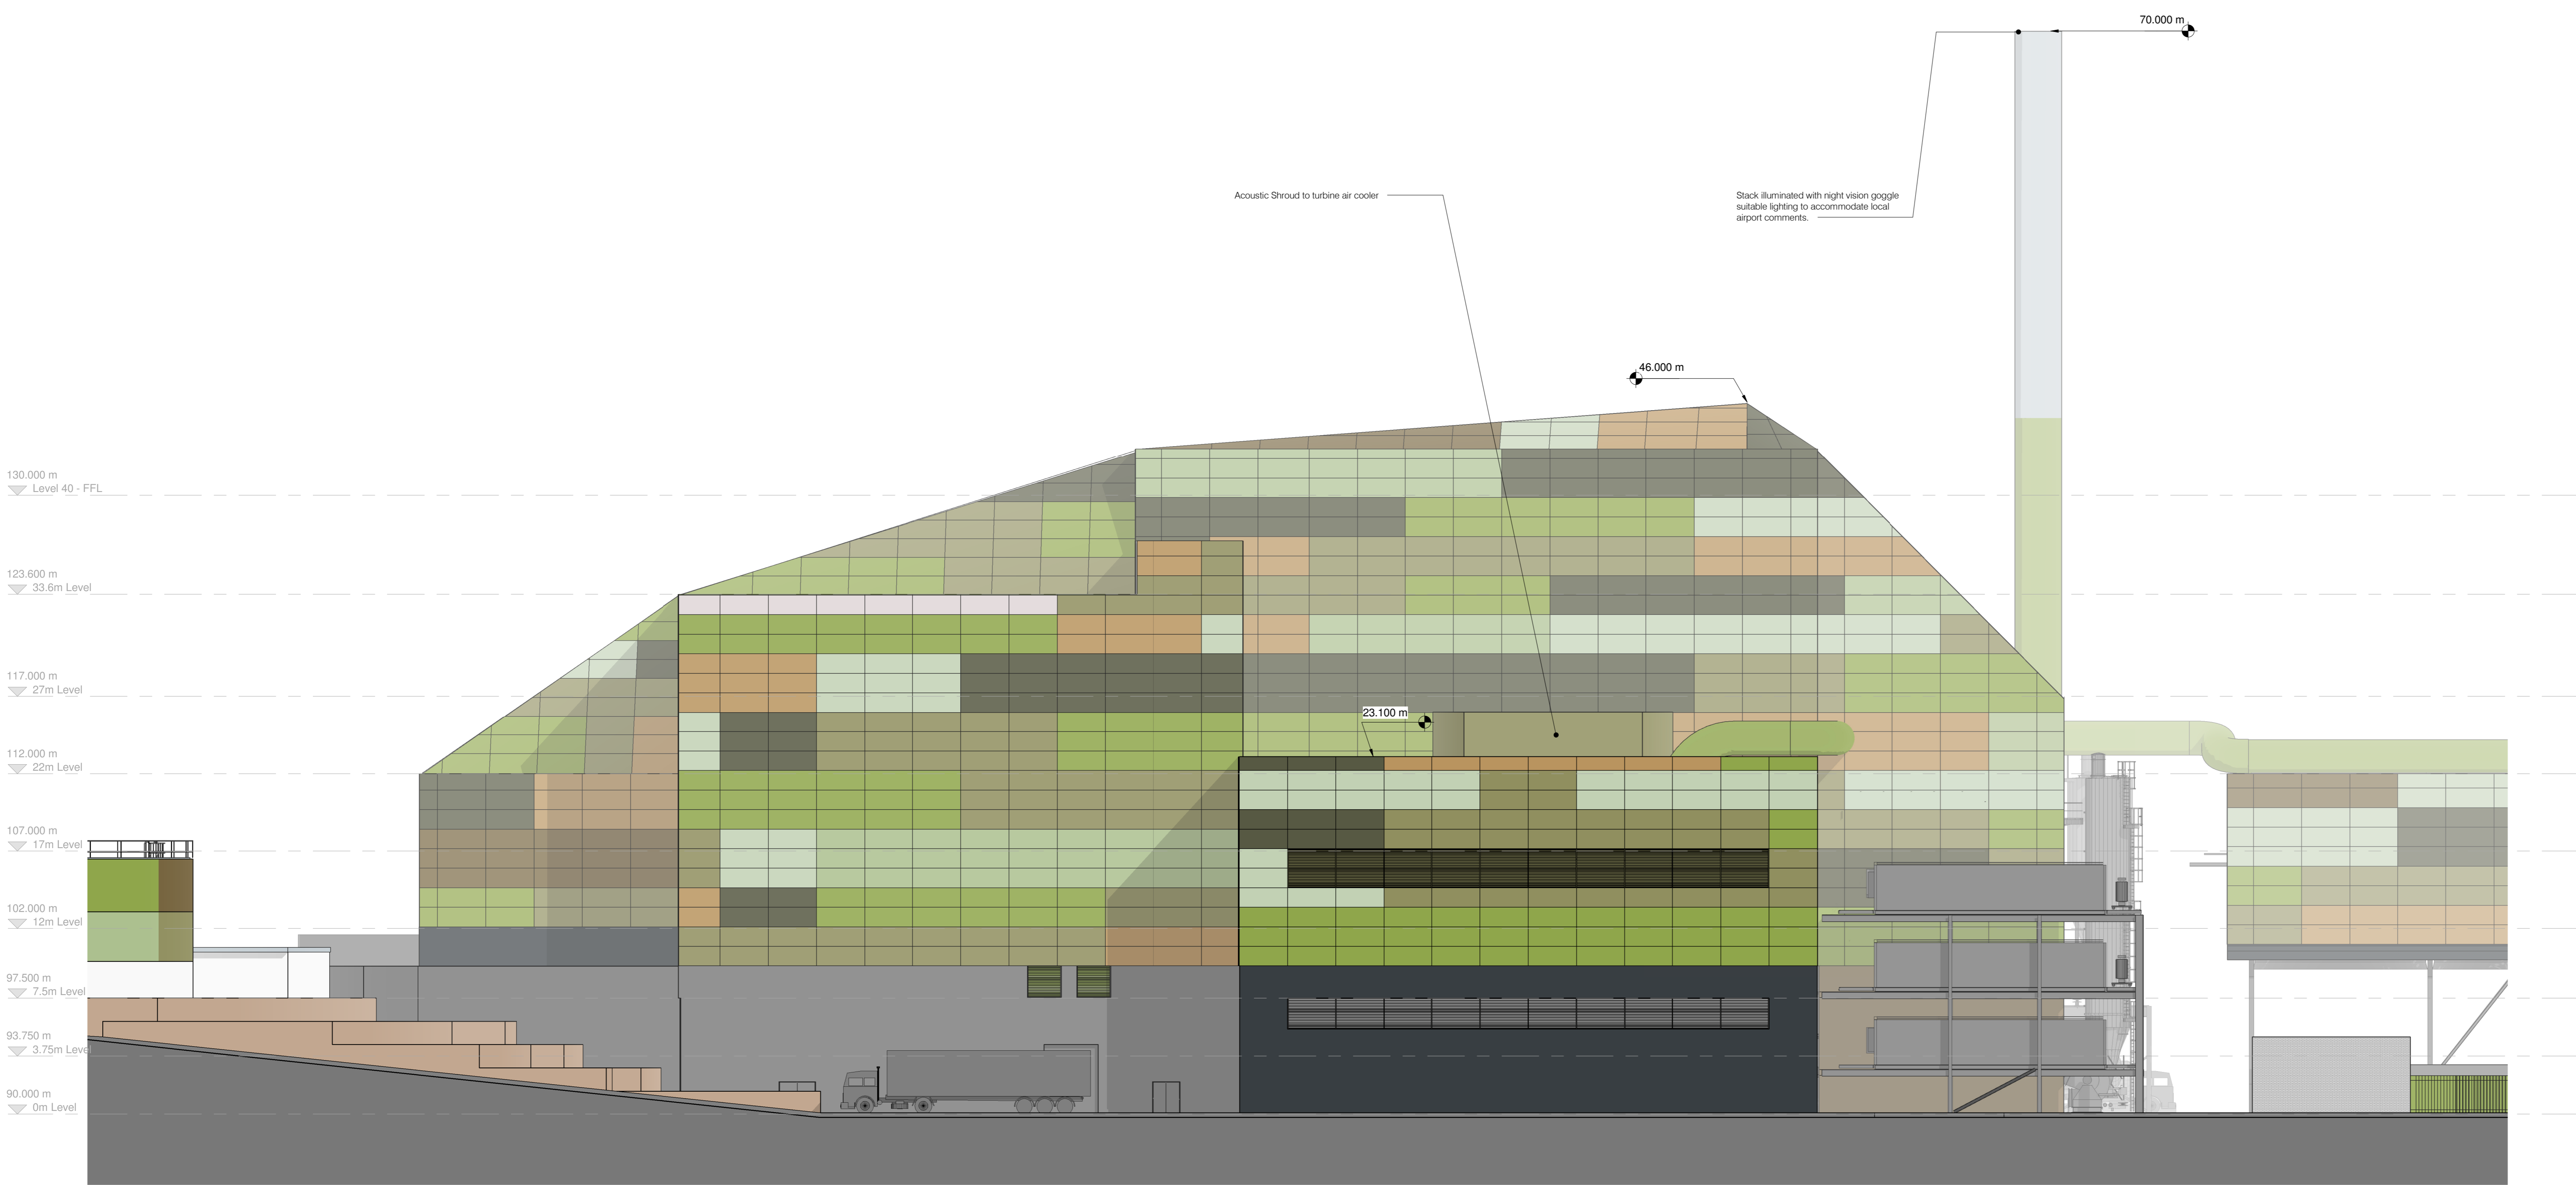

A Elevation EFW&Turbine A
1 : 200



B Elevation EFW&Turbine B
1 : 200


Client: **Broad Energy**
Project: **Buttington Quarry EIW**

Project No.: 3411-01
Drawing No.: 0216
Drawing: BUT-RCA-00-EL-DR-A-0216-GA_EFW&TurbineBuilding_Elevations S1 P3
1 of 2 (Cont) [Program] [Version Desc] [Level Desc] [File Type] [Rev] [File Number] [File Description] [Submittal] [Date]
Sheffield Studio | 3 Woodmill House | Solly Street | Sheffield | S1 4BS | 0114 275 7000
www.racocottam.com




Graphical Scale 1:200

Drawn by:	ST	Date:	10.06.08	Scale:	As Indicated @ A0
Status:	Preliminary	Preparation	Tender	Construction	Last Issue
Approved by:	DS	Date:	10.06.08	Drawn	ST
Revision		Date		Drawn	Approved
P1	Issued For Planning	02.07.2020	ST	DS	
P2	Cladding Panel Colours Added	20.07.20	ST	DS	

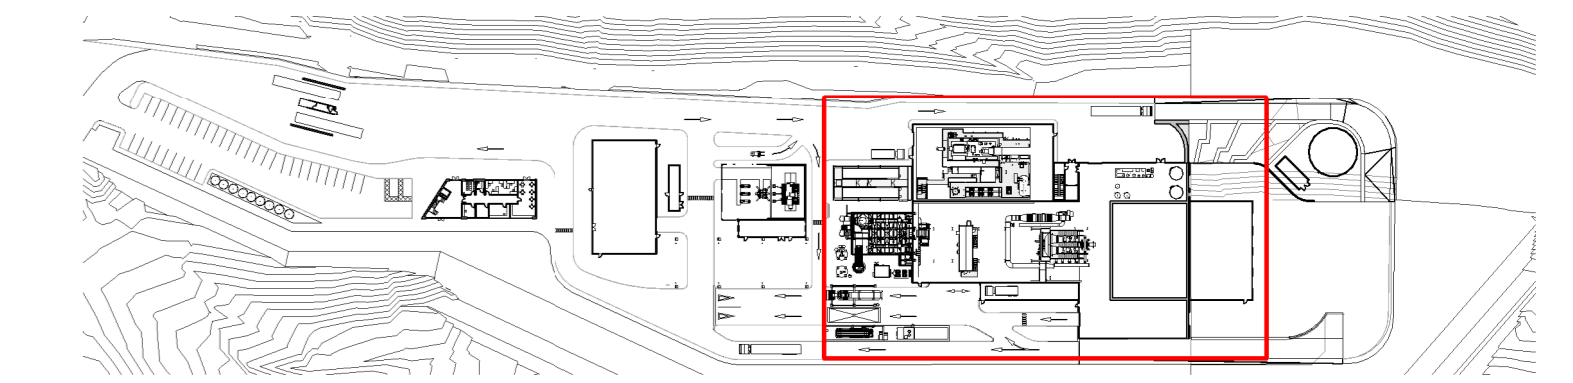

Site Key Plan - Turbine Hall Elevation 2
1 : 2000

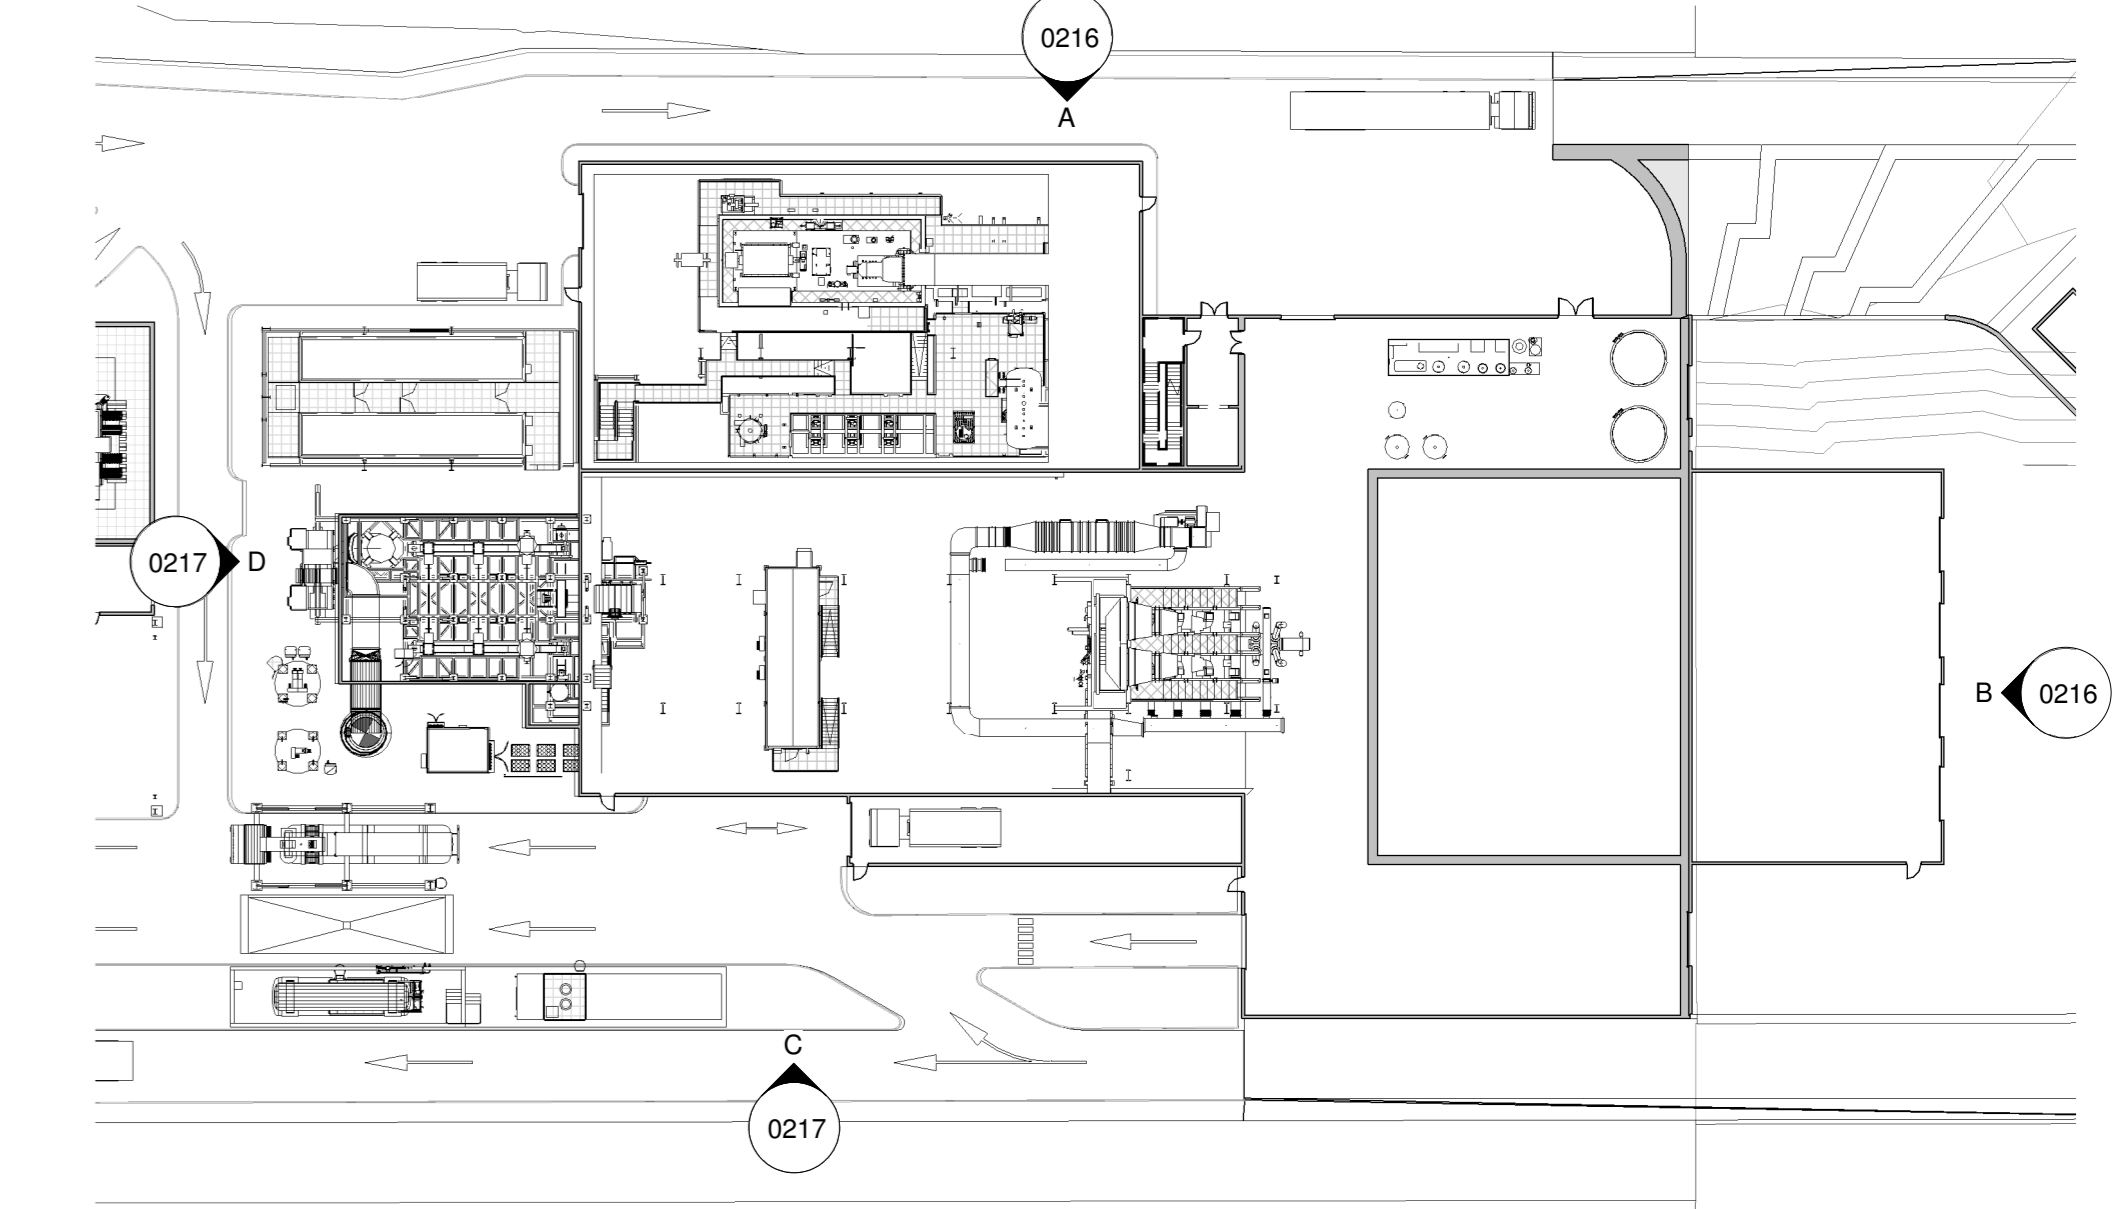


Turbine Hall Elevation Plan 2
1 : 500


Cladding Panel Key

- Cladding Panel - In RAL 7008
- Cladding Panel - In RAL 6018
- Cladding Panel - In RAL 1024
- Cladding Panel - In RAL 1020
- Cladding Panel - In RAL 6019
- Cladding Panel - In RAL 6003
- Cladding Panel - In RAL 9002

Graphical display of colours may vary from product RAL. Colours should be considered against visual montages prepared by Bright & Associates.

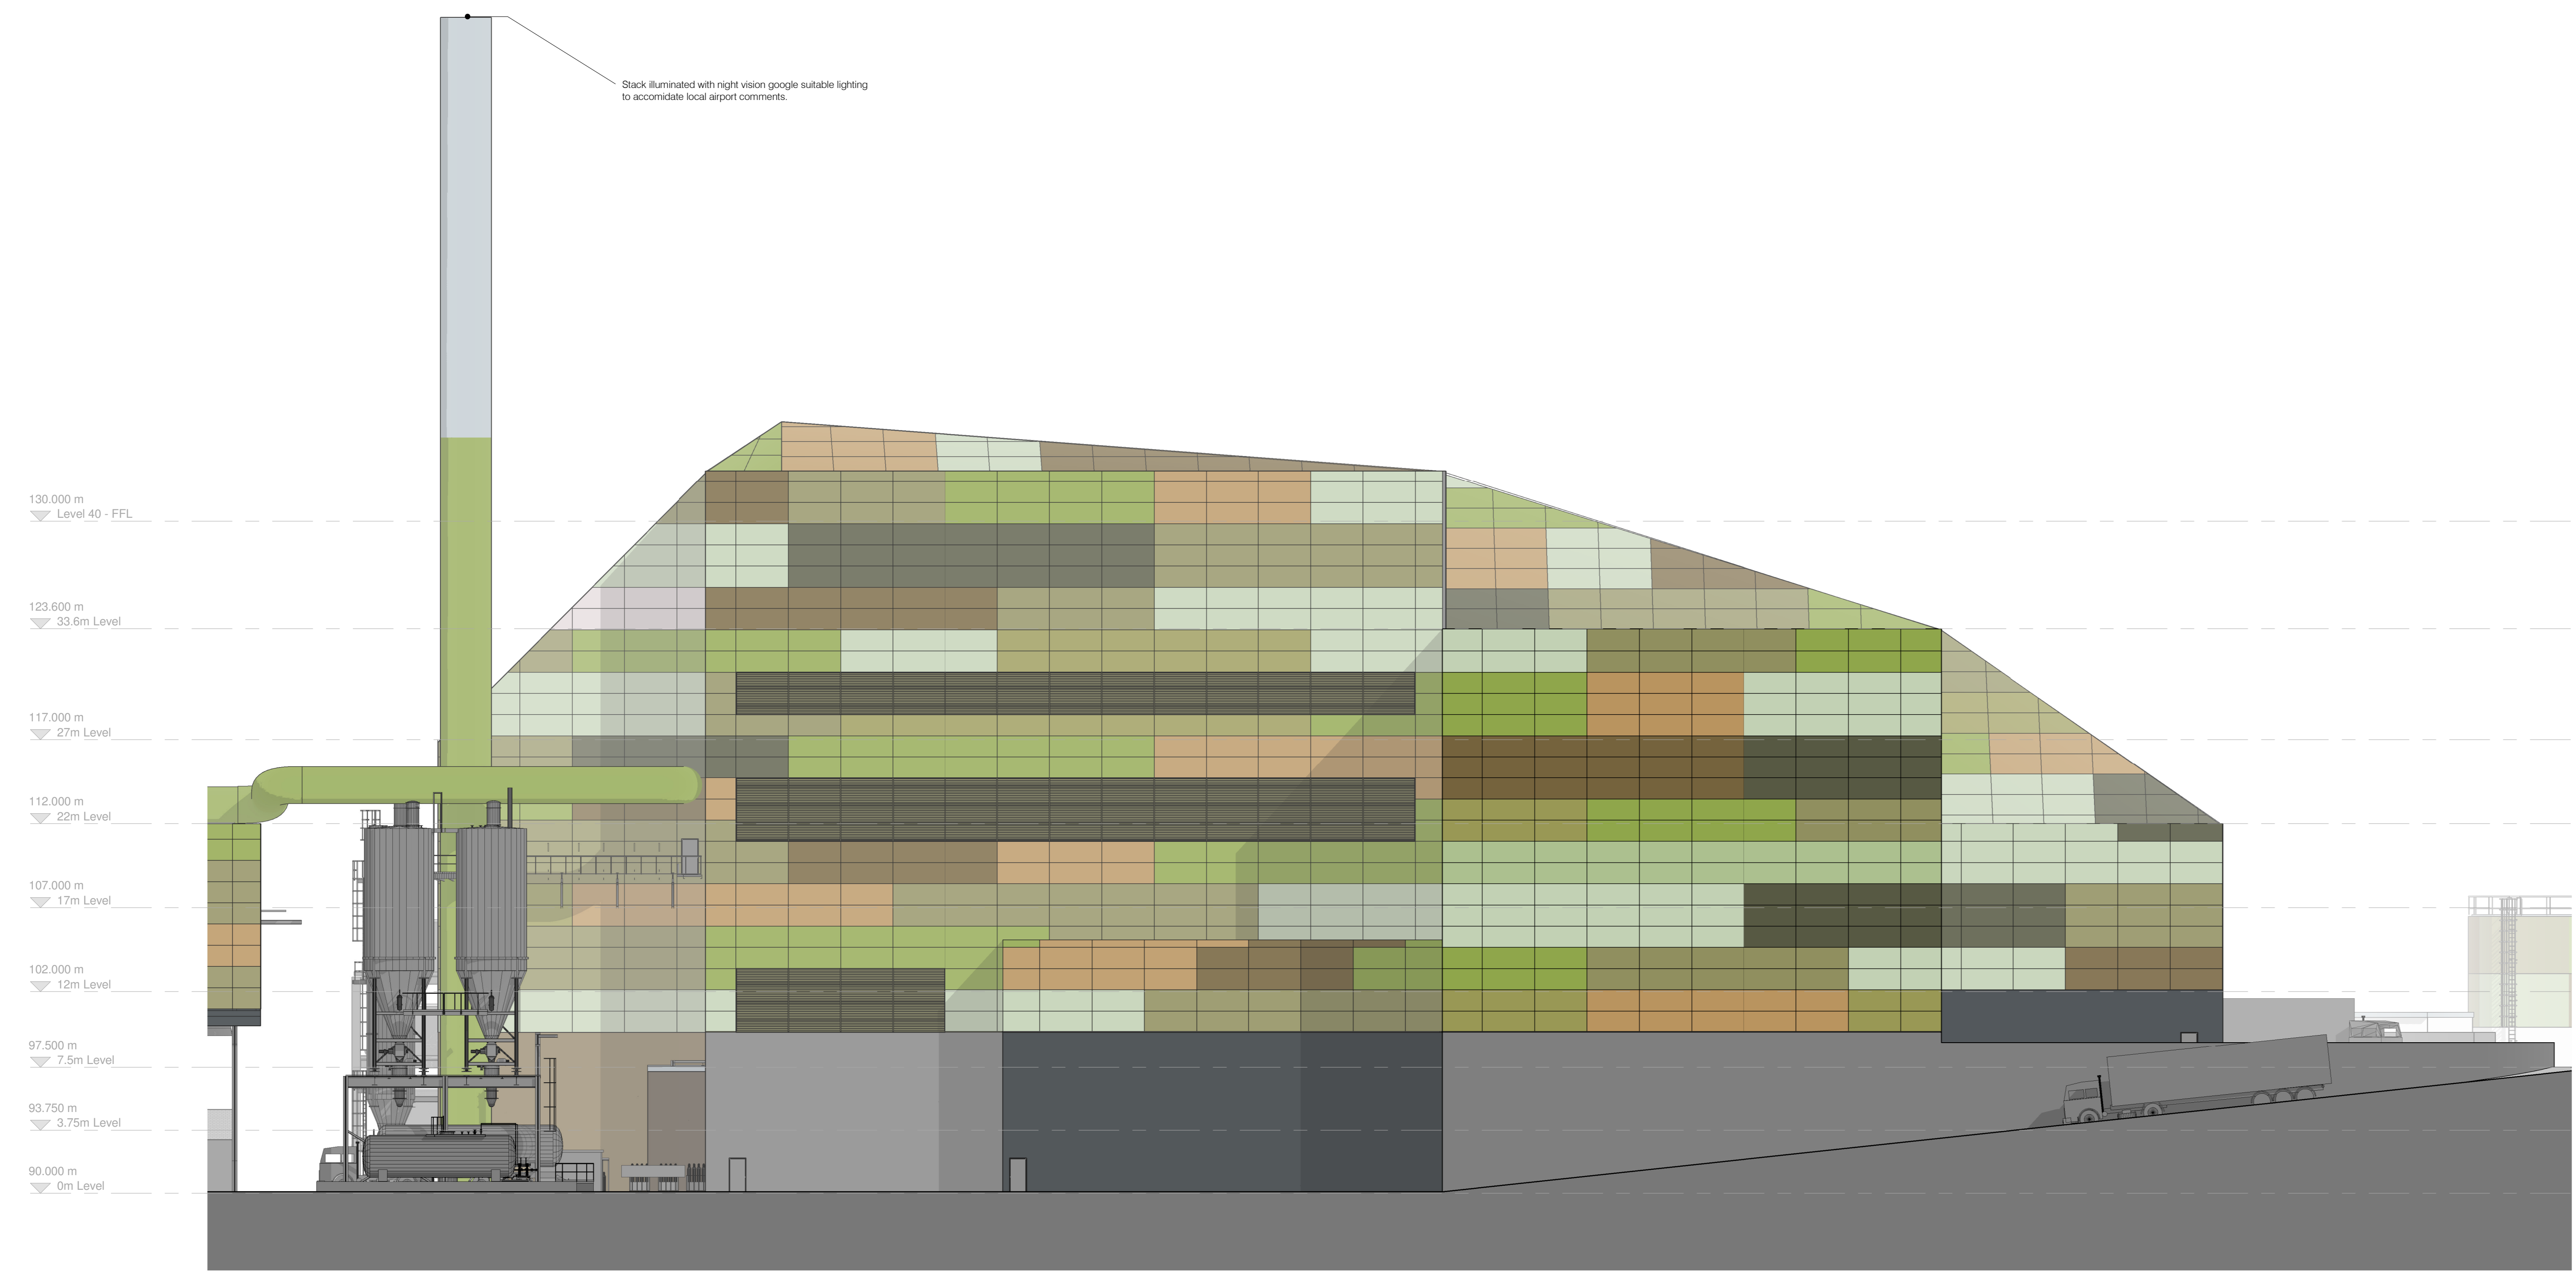


C Elevation EFW&Turbine C
1 : 200

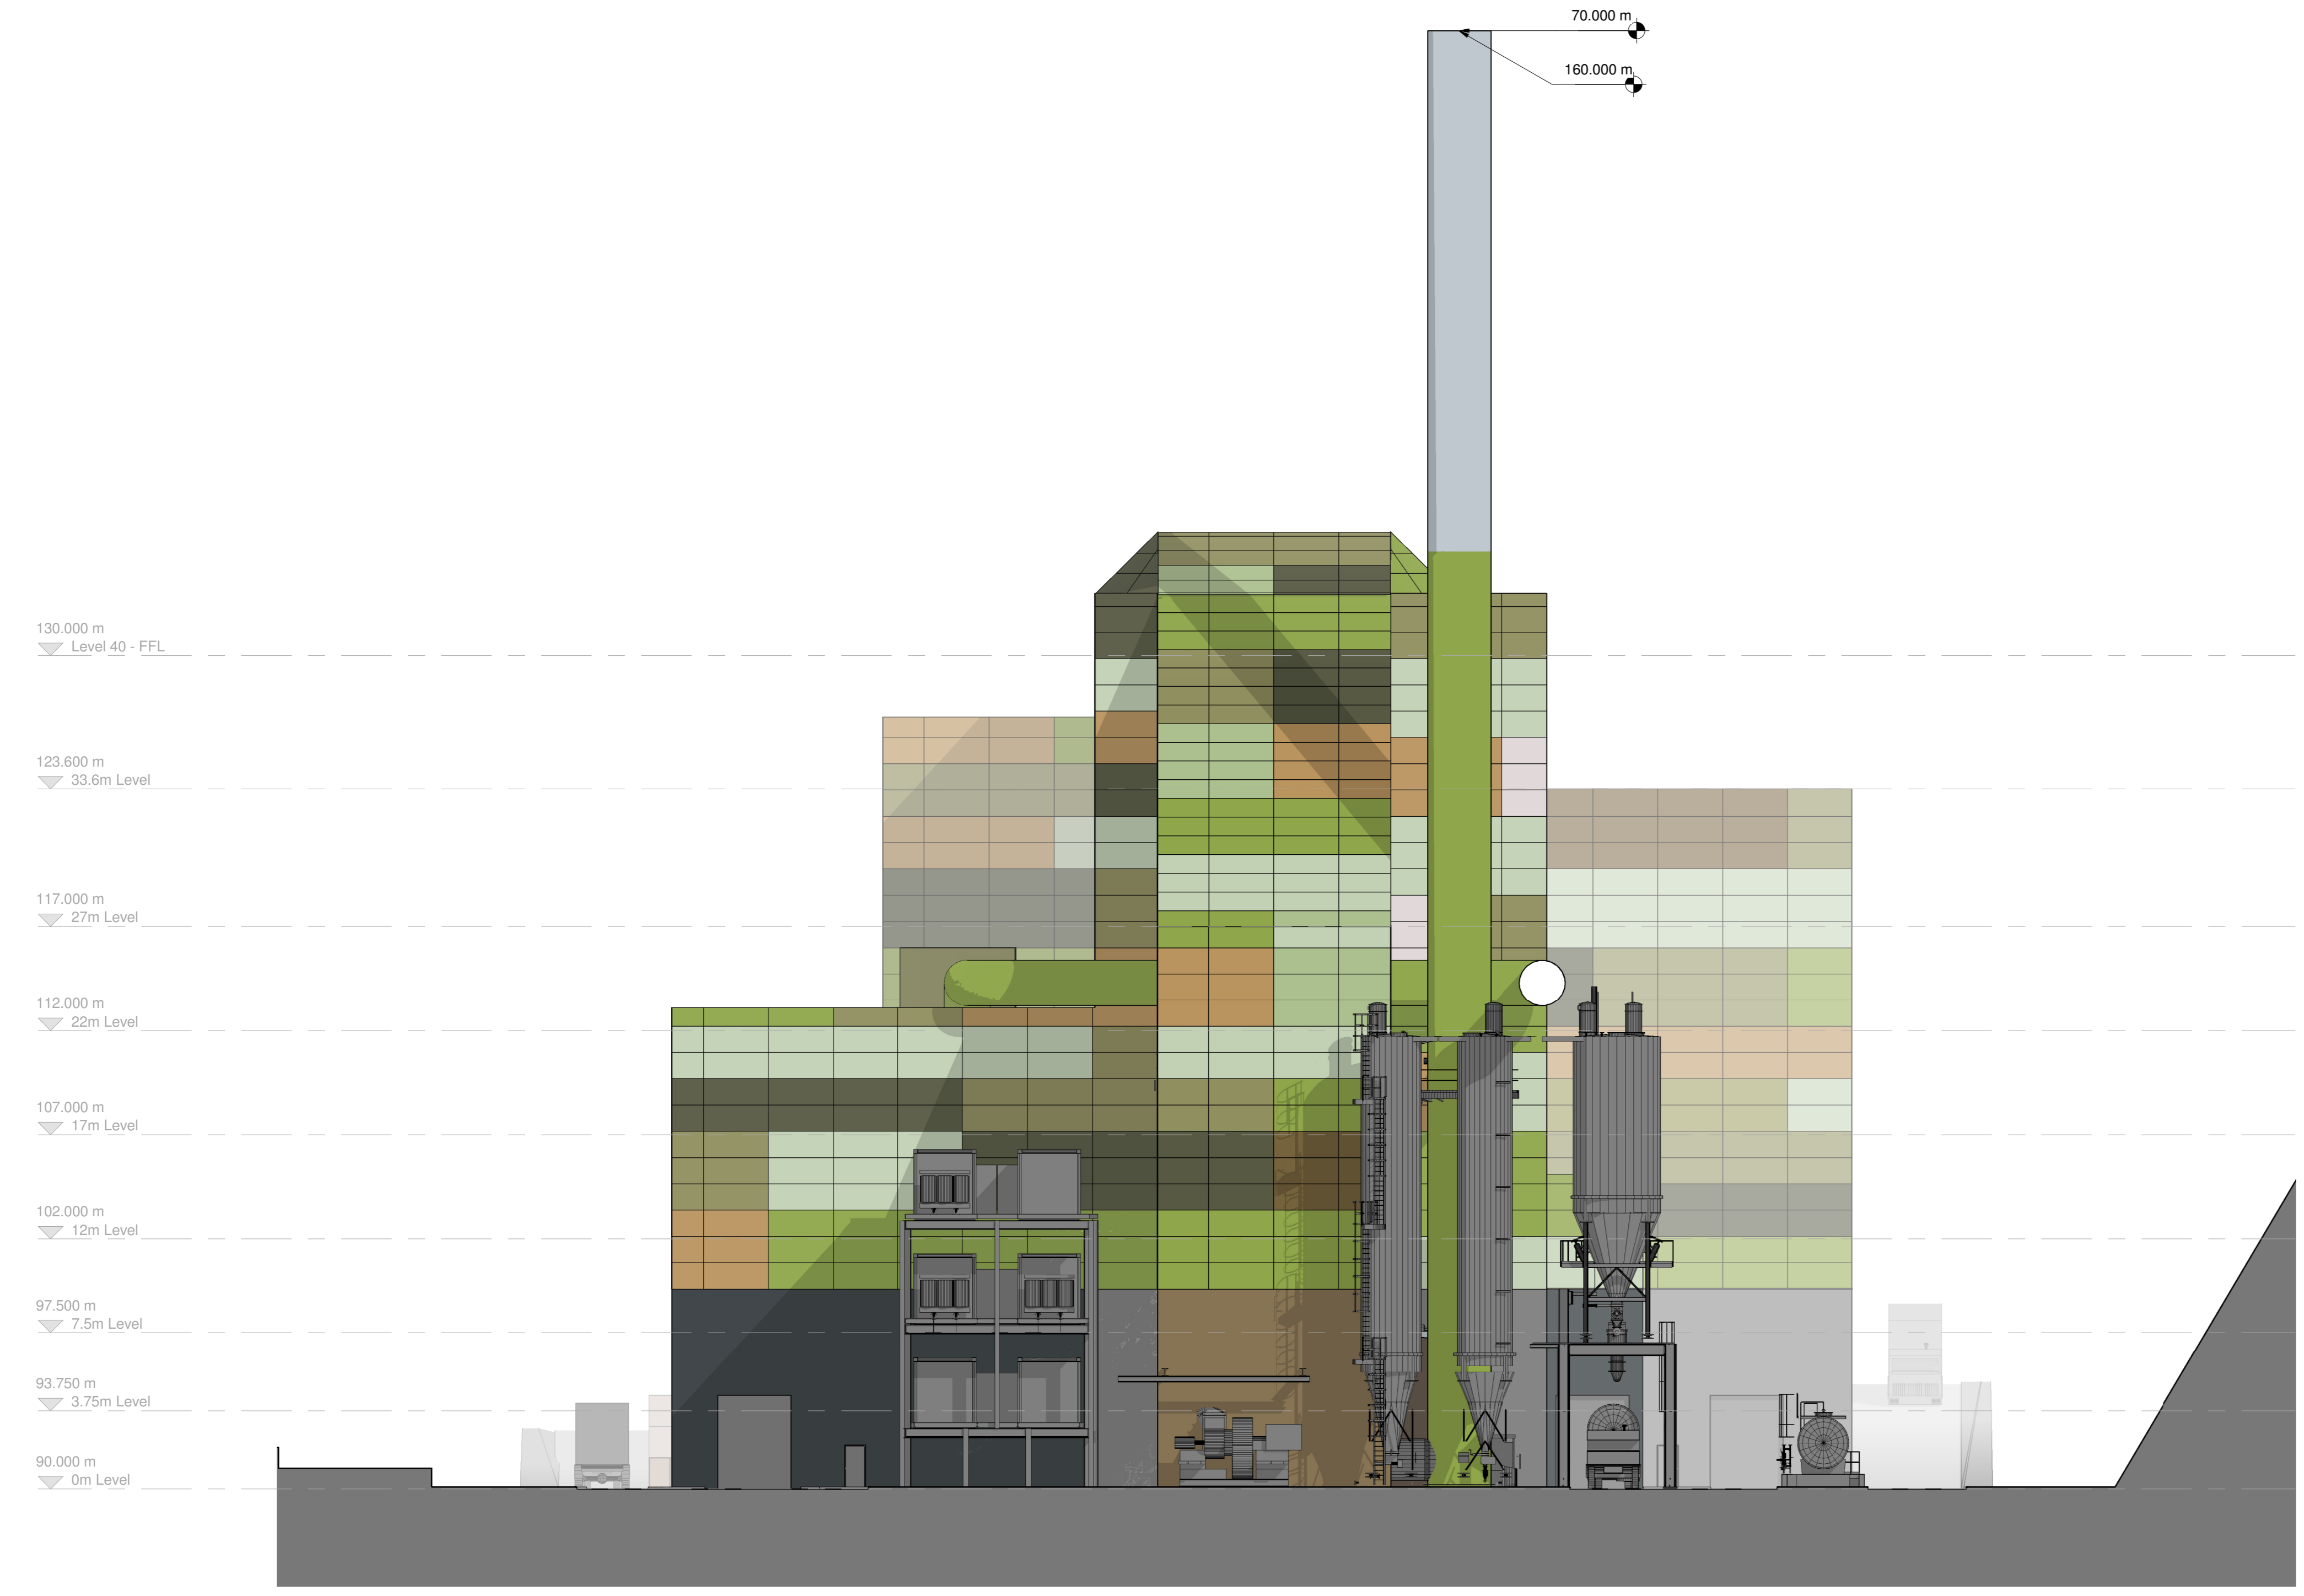


D Elevation EFW&Turbine D
1 : 200

Client : Broad Energy
Project : Butlington Quarry EIW

Project No. : 3411-01
Drawing No. : 0217
Drawing : BUT-RCA-00-EL-DR-A-0217-GA-EFW&TurbineBuilding_ElevationsS12_P2
Project Code : [Signature] [Initials] [Level] [Date] [File Type] [Rev] [File Number] [File Description] [Subsidiary] [Date]


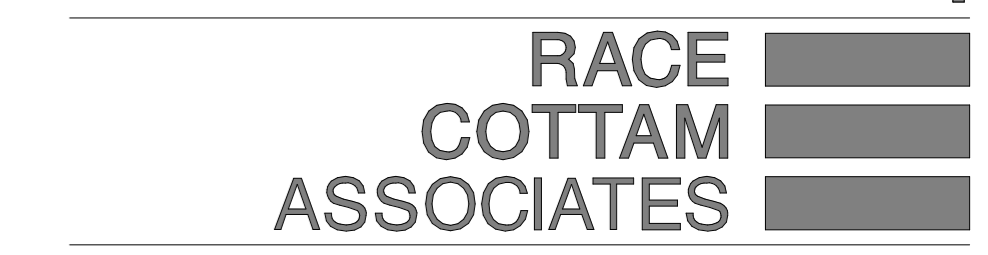


Drawn by : ST	Date : 10.06.20	Scale : As indicated @ A1
Status	Preliminary	Presentation
Date :	10.06.20	Tender
Approved by :	DS	Construction
Revision		Date
P1	Issued For Planning	02.07.20
P2	Substation Cell Added	02.12.20
	Drawn	Approved
	ST	DJS
	DJS	

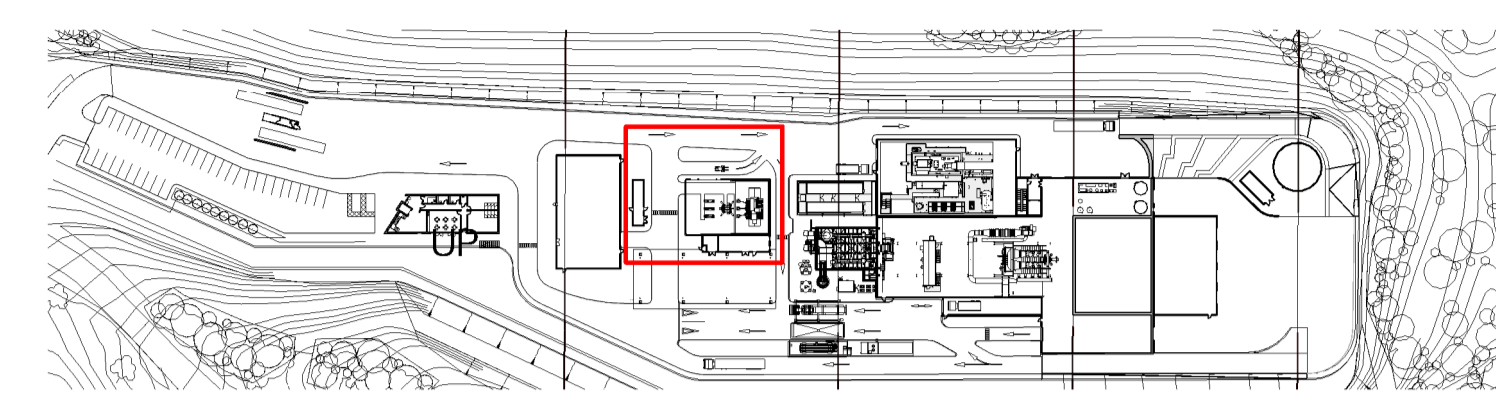


Site Key Plan - Substations
1 : 2000

1 GA_Substation Plan_GF
1 : 100

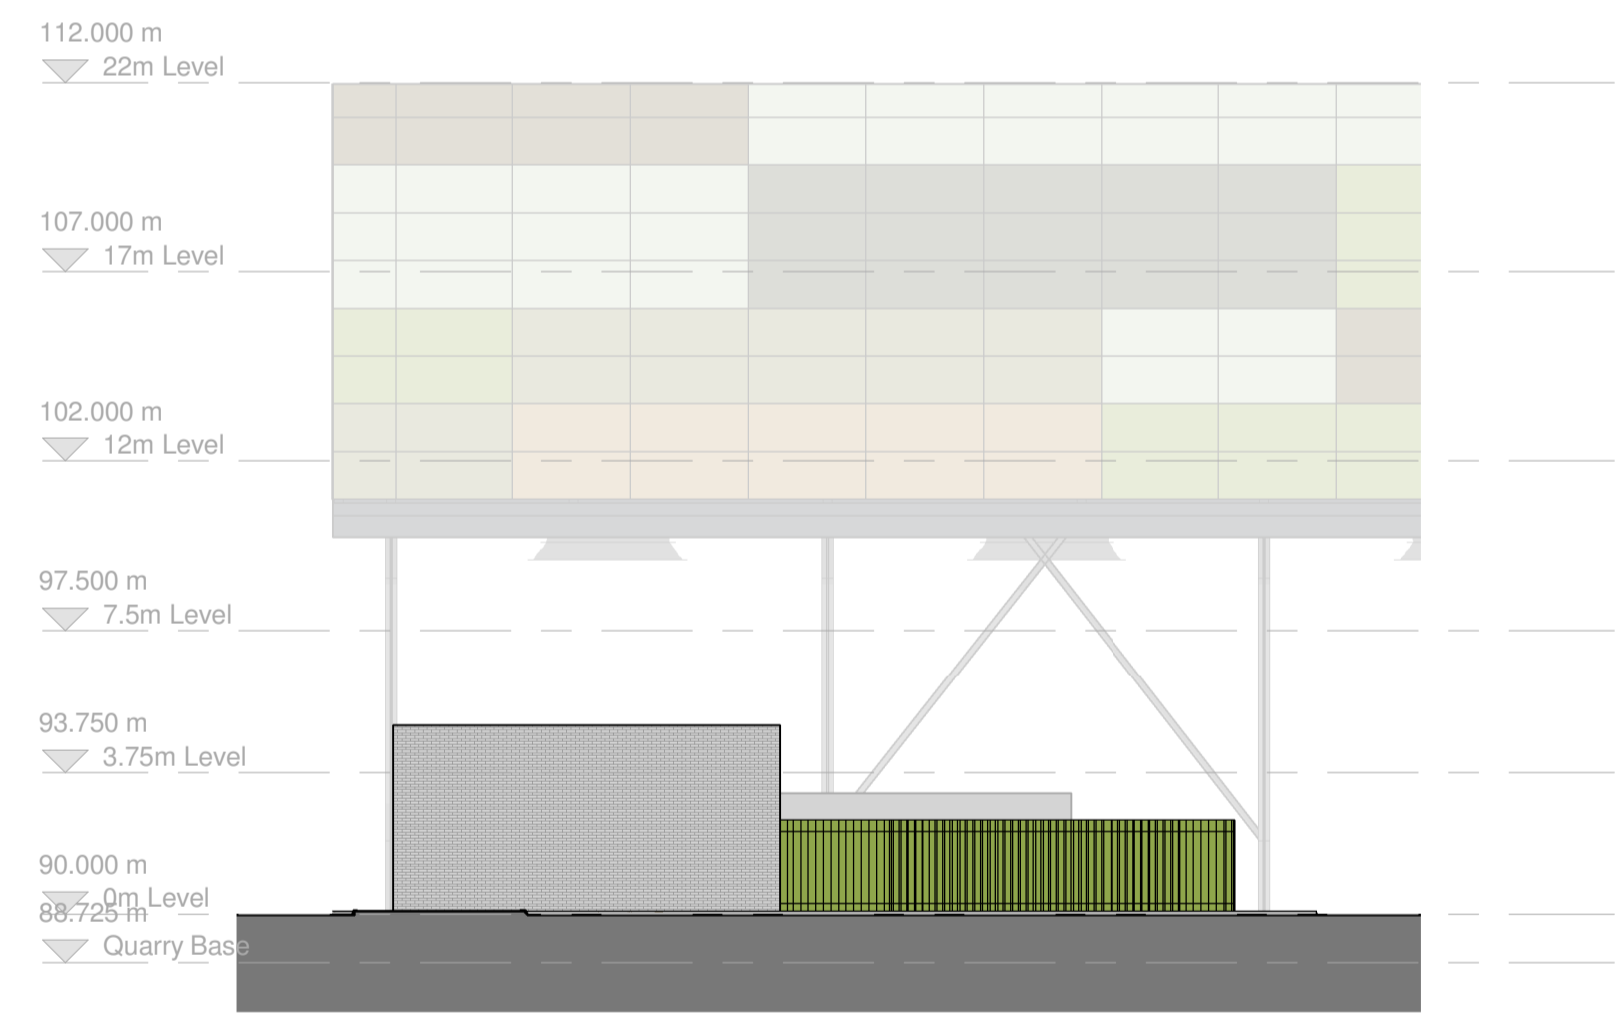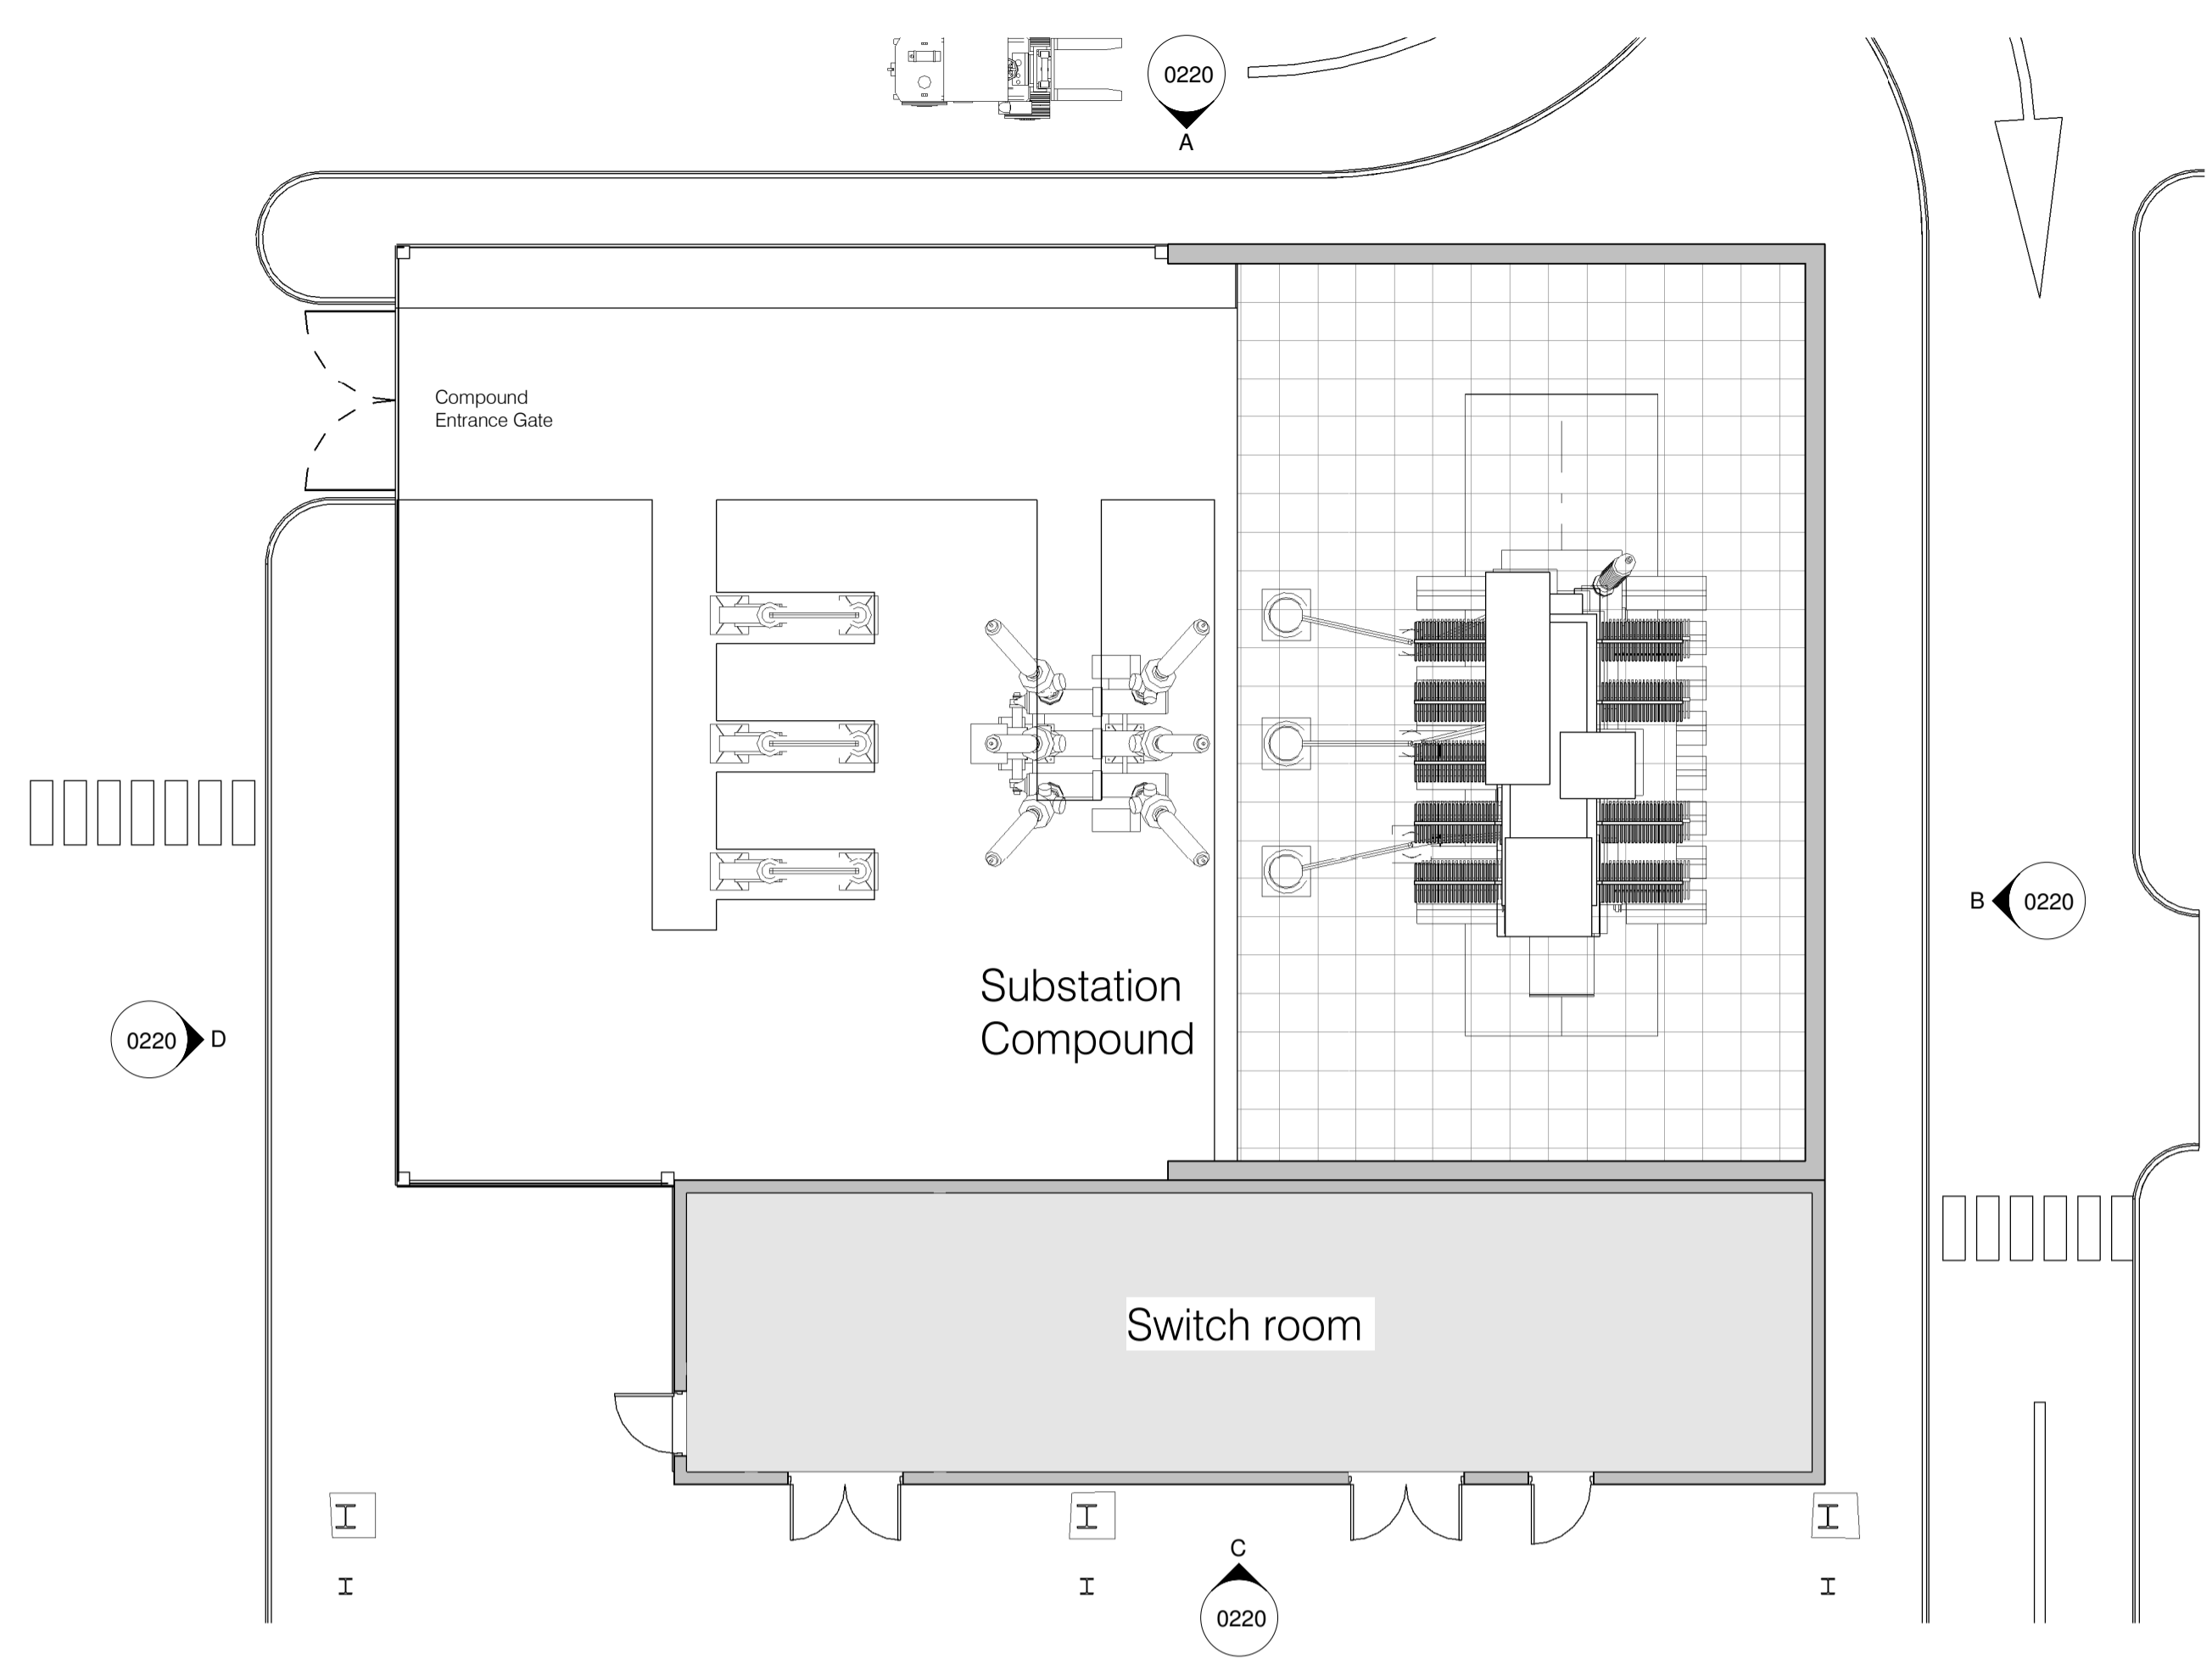

A Substation Elevation A
1 : 200

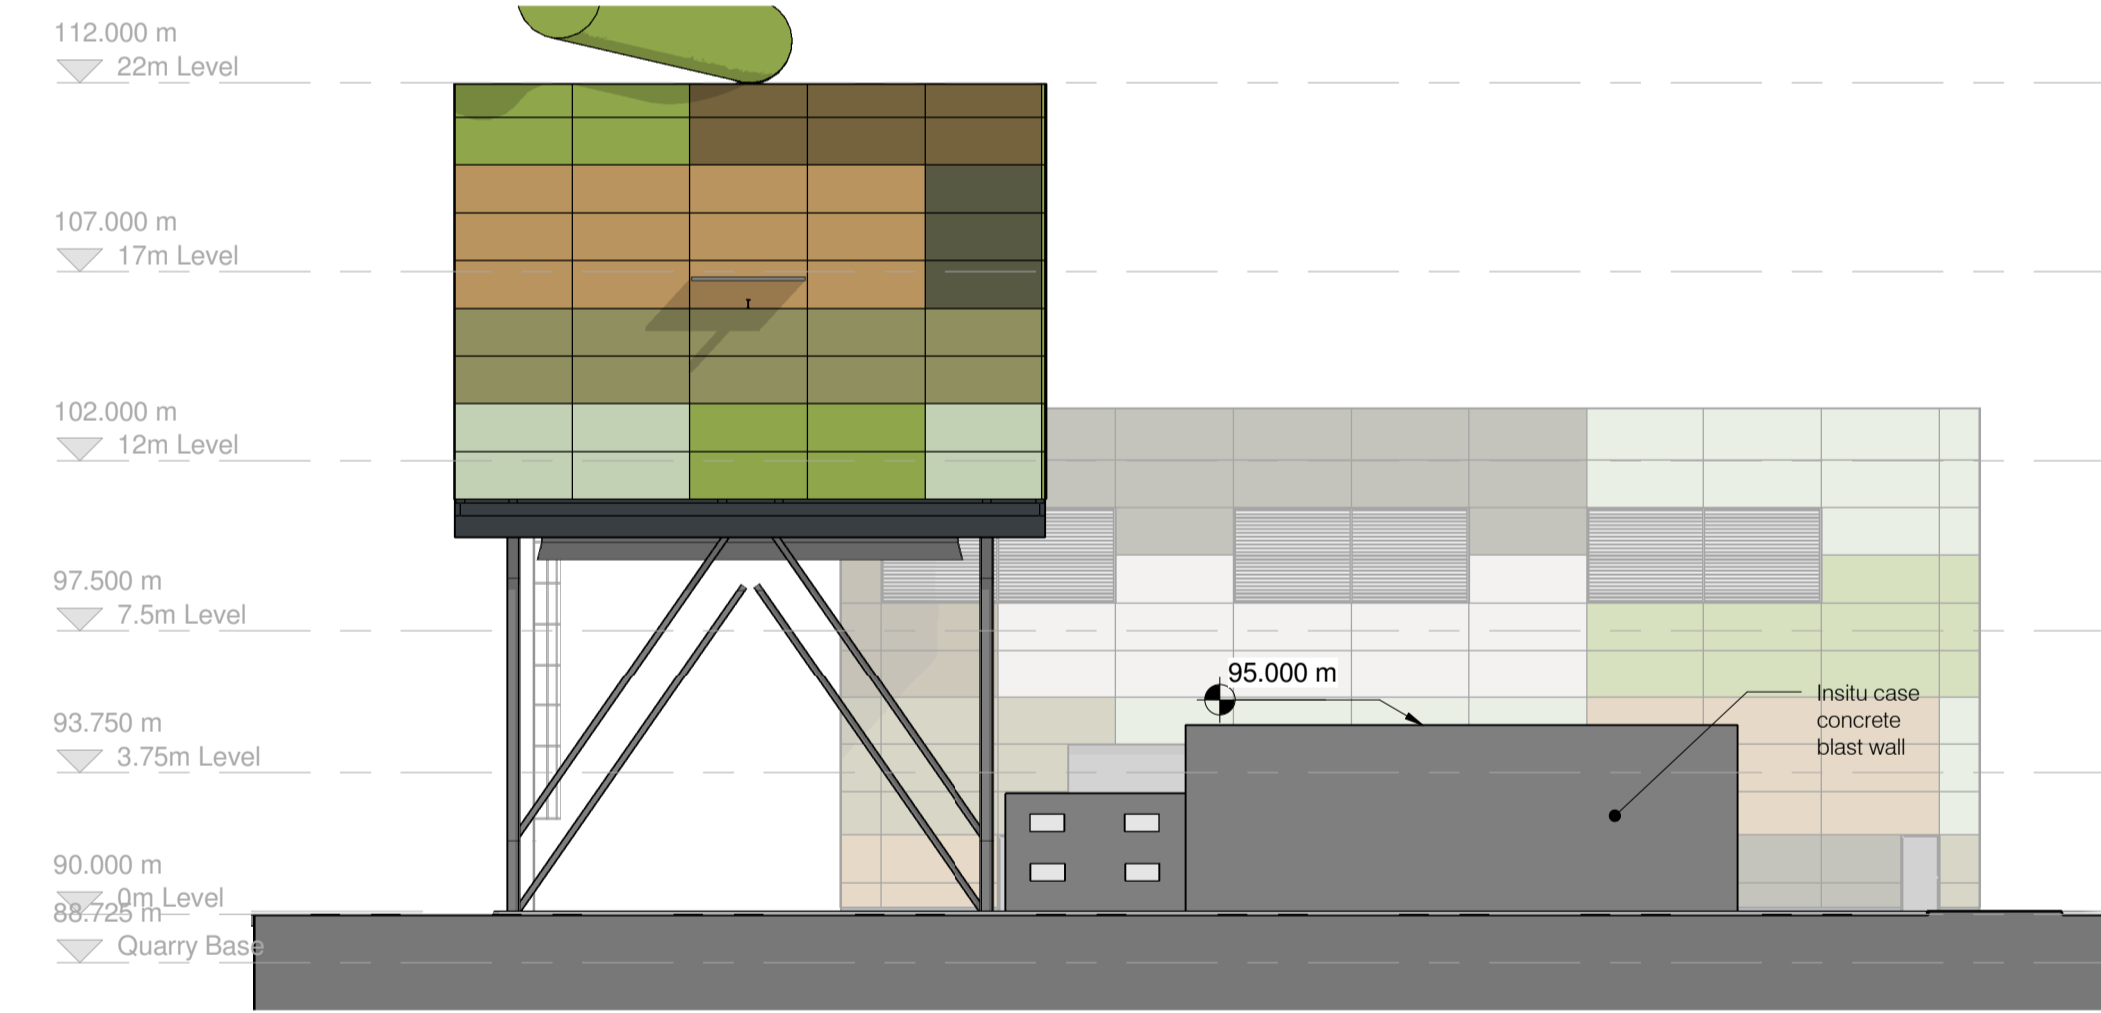

B Substation Elevation B
1 : 200



C Substation Elevation C
1 : 200



D Substation Elevation D
1 : 200

Client :
Broad Energy

Project :
Buttington Quarry EFW


Project No. : Drawing No. :
3411-01 0220


Drawing Title :
BUT-RCA-00-ZZ-DR-A-0220-GA_SubstaTansfoCompound_PI+EI S1 P2

(Project Code) (Originator) (Volume Div.) (Level Div.) (File Type) (Role) (File Number) (File Description) (Suitability) (Rev.)

Sheffield Studio | 3 Vincent House | Solly Street | Sheffield | S1 4BB | 0114 273 7650

www.racecottam.com

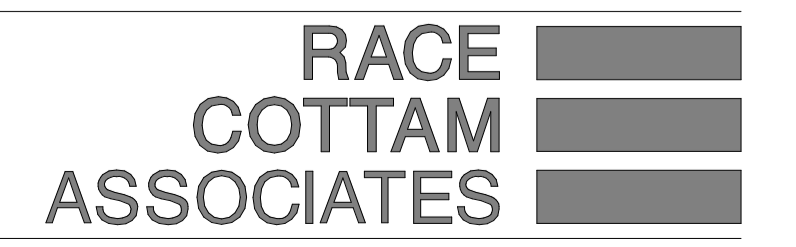

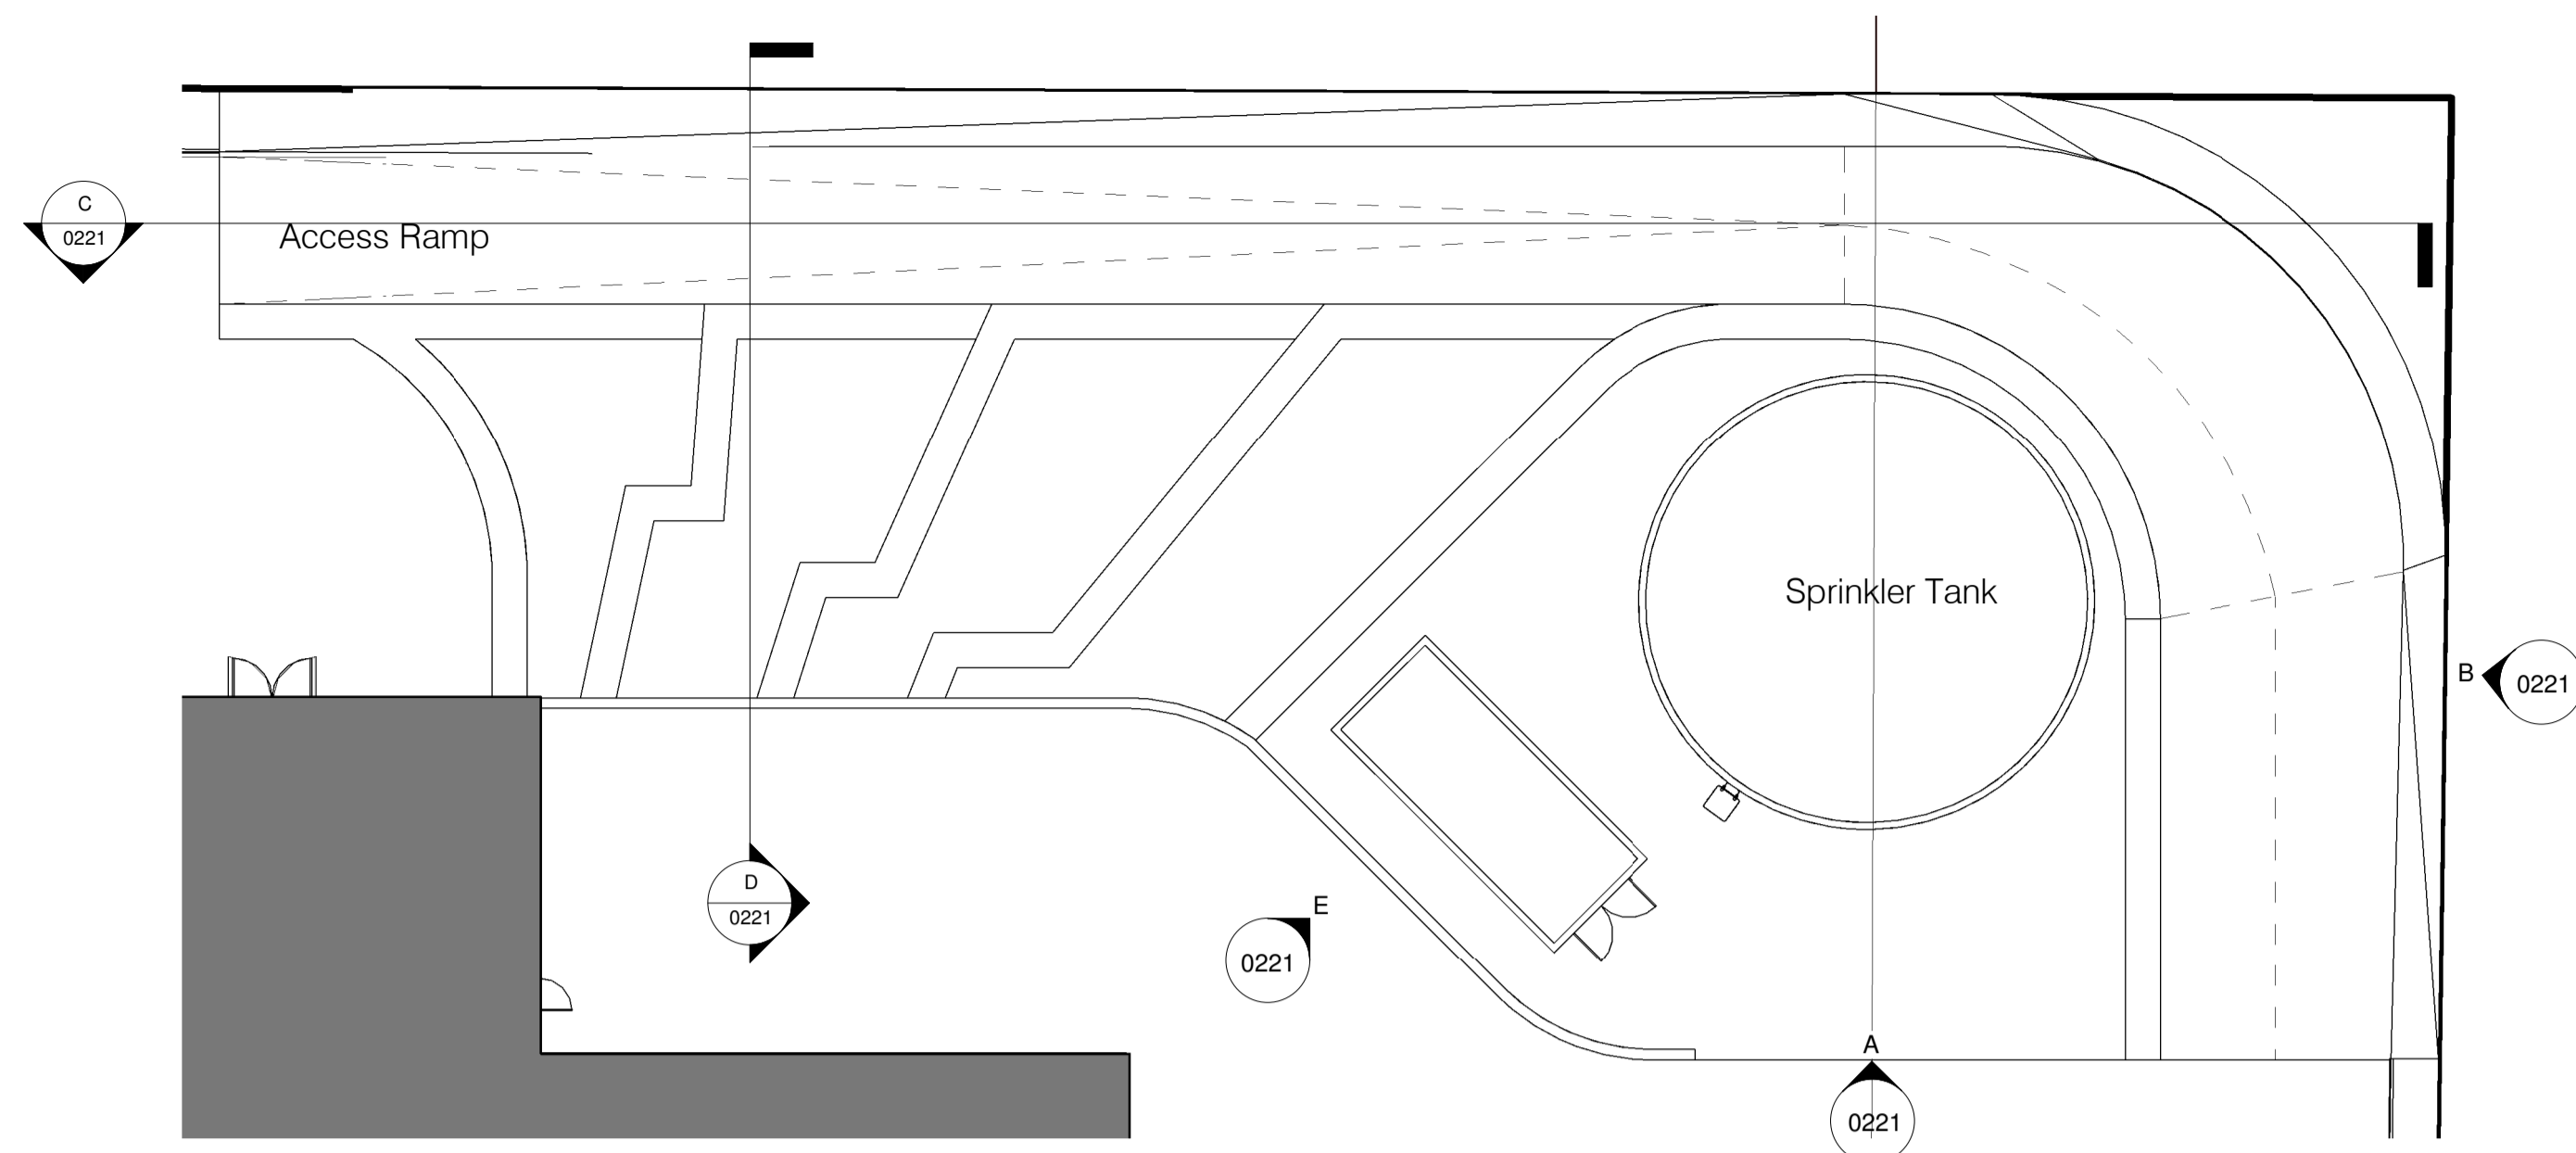

Cladding Panel Key

- Cladding Panel - In RAL 7008
- Cladding Panel - In RAL 6018
- Cladding Panel - In RAL 1024
- Cladding Panel - In RAL 1020
- Cladding Panel - In RAL 6019
- Cladding Panel - In RAL 6003
- Cladding Panel - In RAL 9002


Graphical display of colours may vary from product RAL. Colours should be considered against visual montages prepared by Bright & Associates.

Graphical Scale 1:200

Drawn by: ST	Date: 10.06.20	Scale: As indicated @ A1
Status: Preliminary	Presentation	Tender
Date: 10.06.20	DS	
Approved by:		
Revision P1	Issued For Planning	Date: 02.07.2020
Revision P2	Cladding Panel Colours Added	Date: 20.07.20
		Drawn: ST
		Approved: DS

Site Key Plan - Sprinkler Tank
1 : 2000


1 GA_SprinklingTank Compound_10m
1 : 200

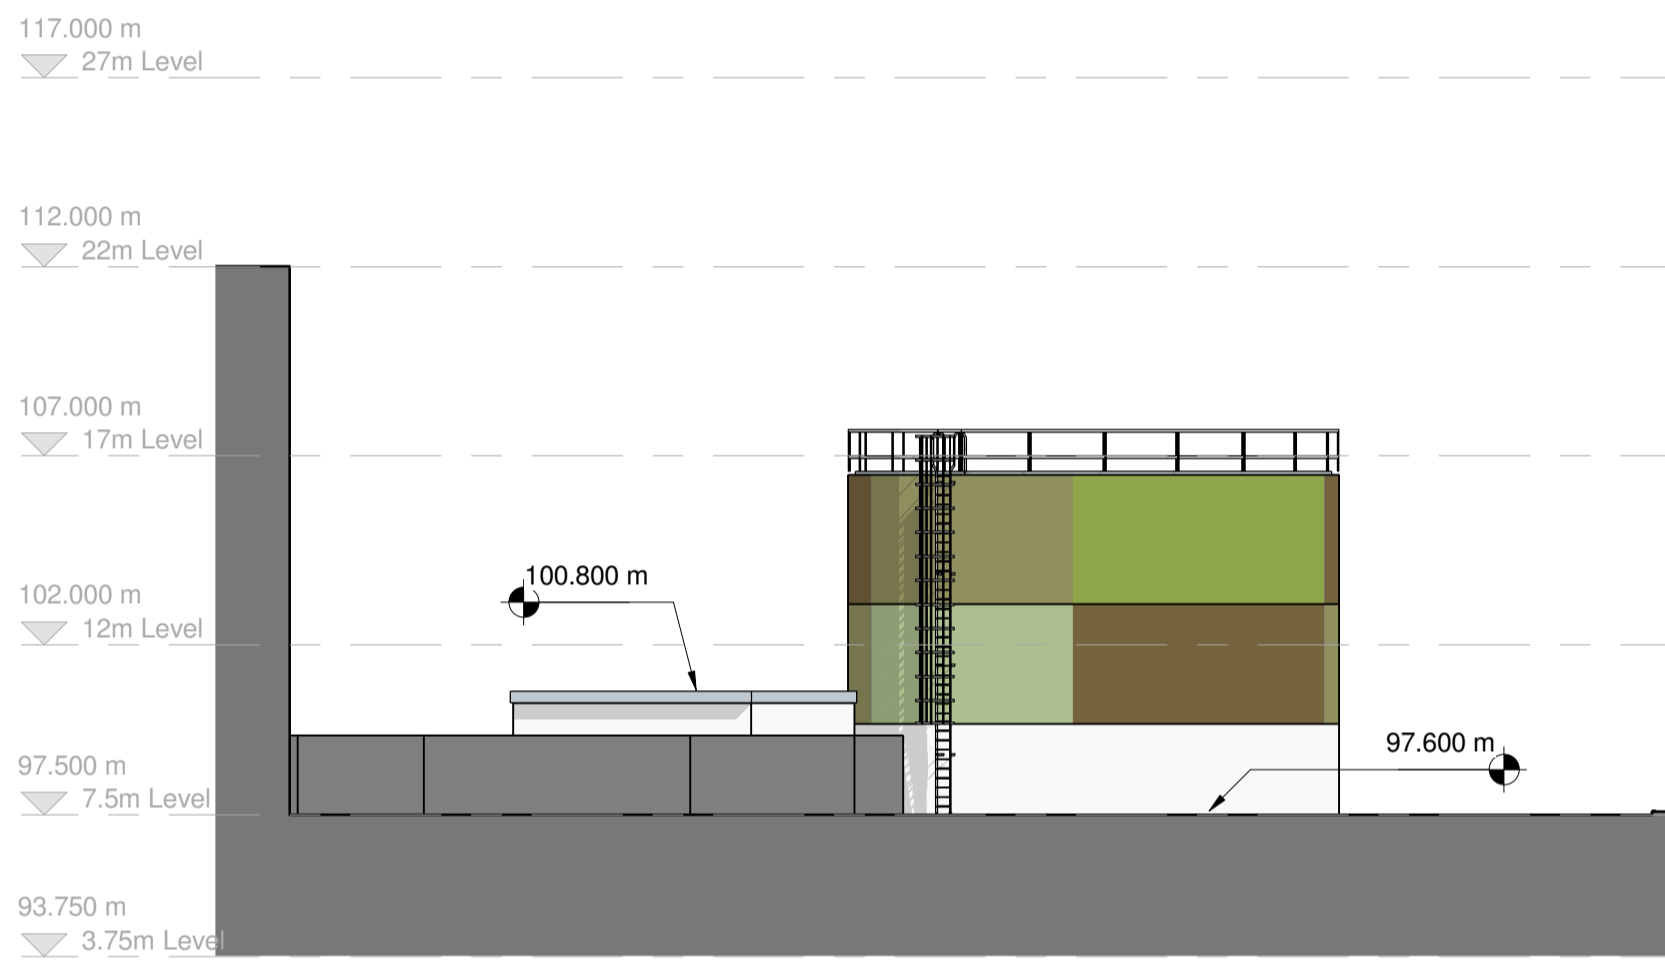


A Elevation_SprinkerTank_A
1 : 200




B Elevation_SprinkerTank_B
1 : 200

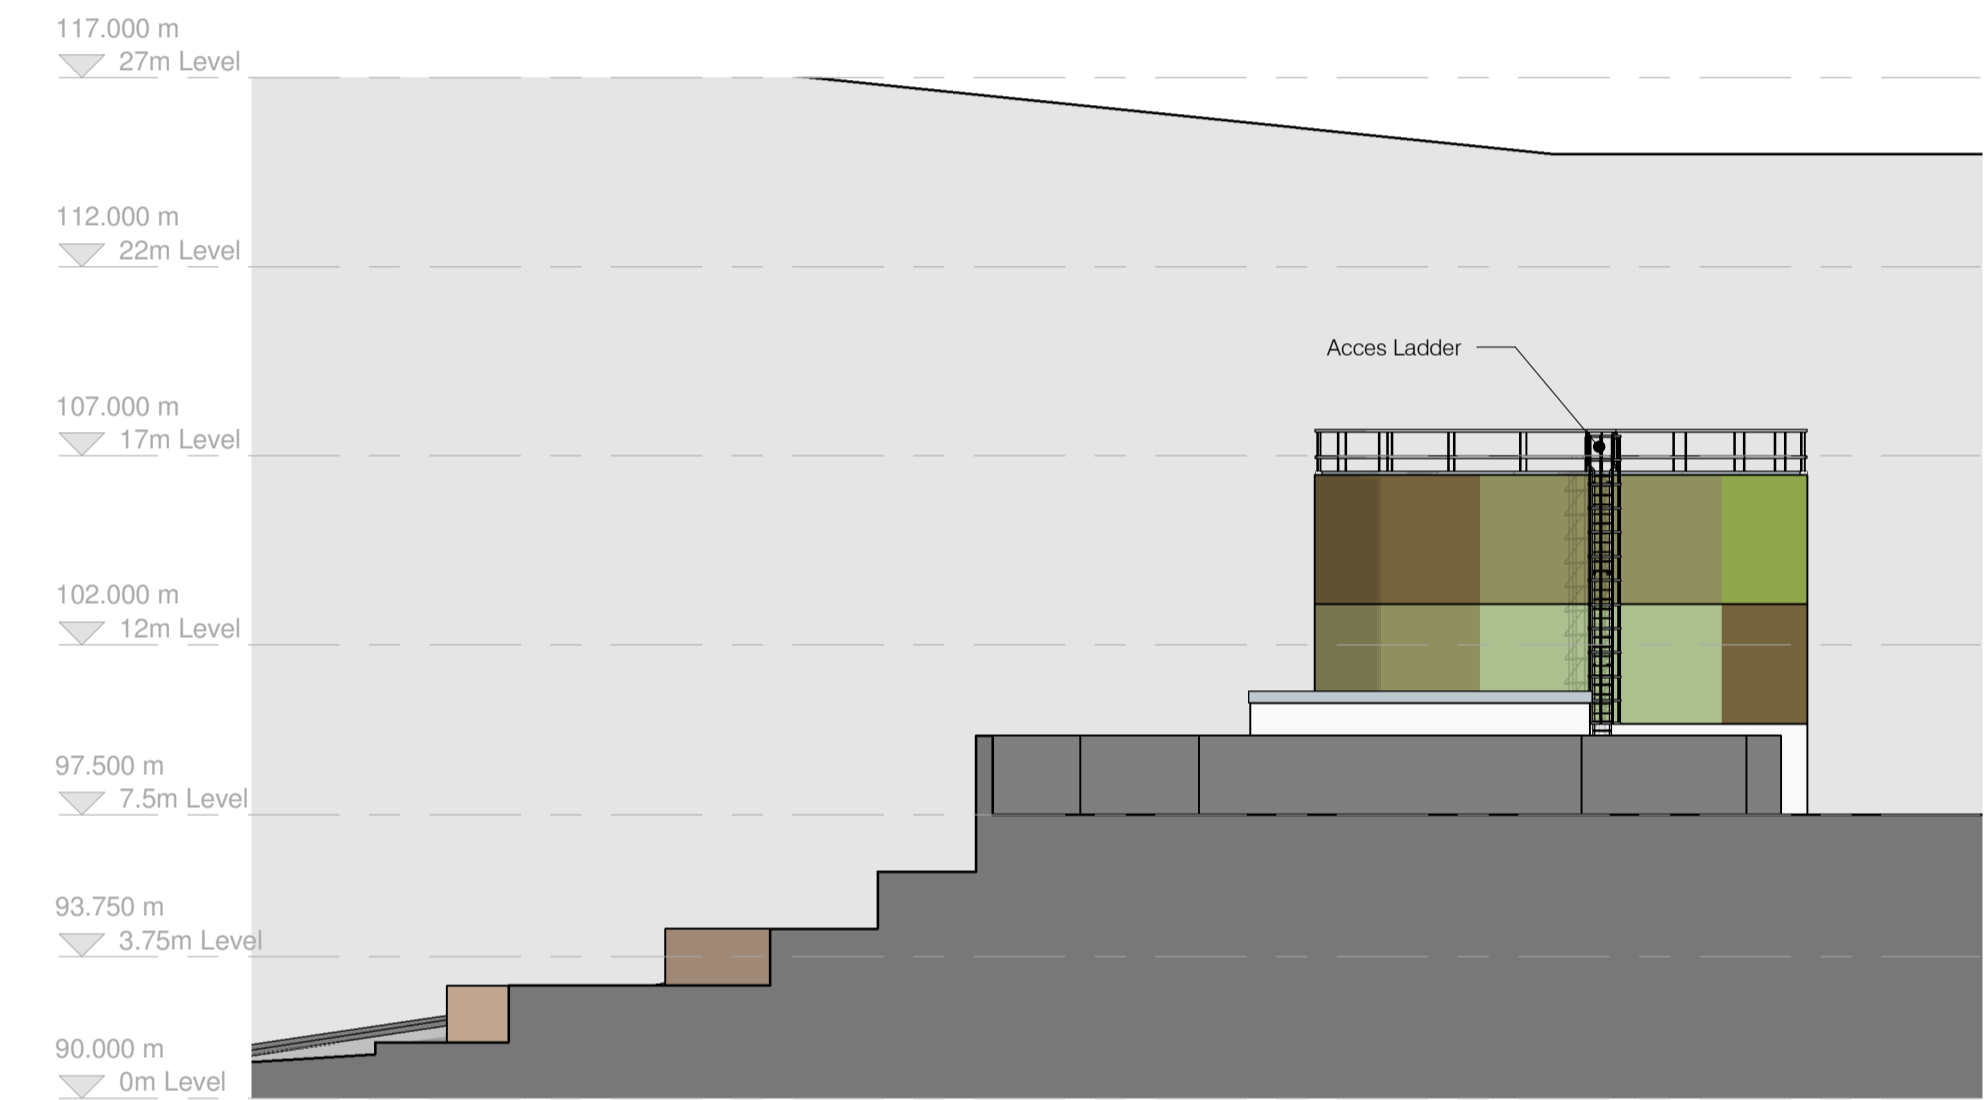

E Elevation_SprinkerTank_C
1 : 200

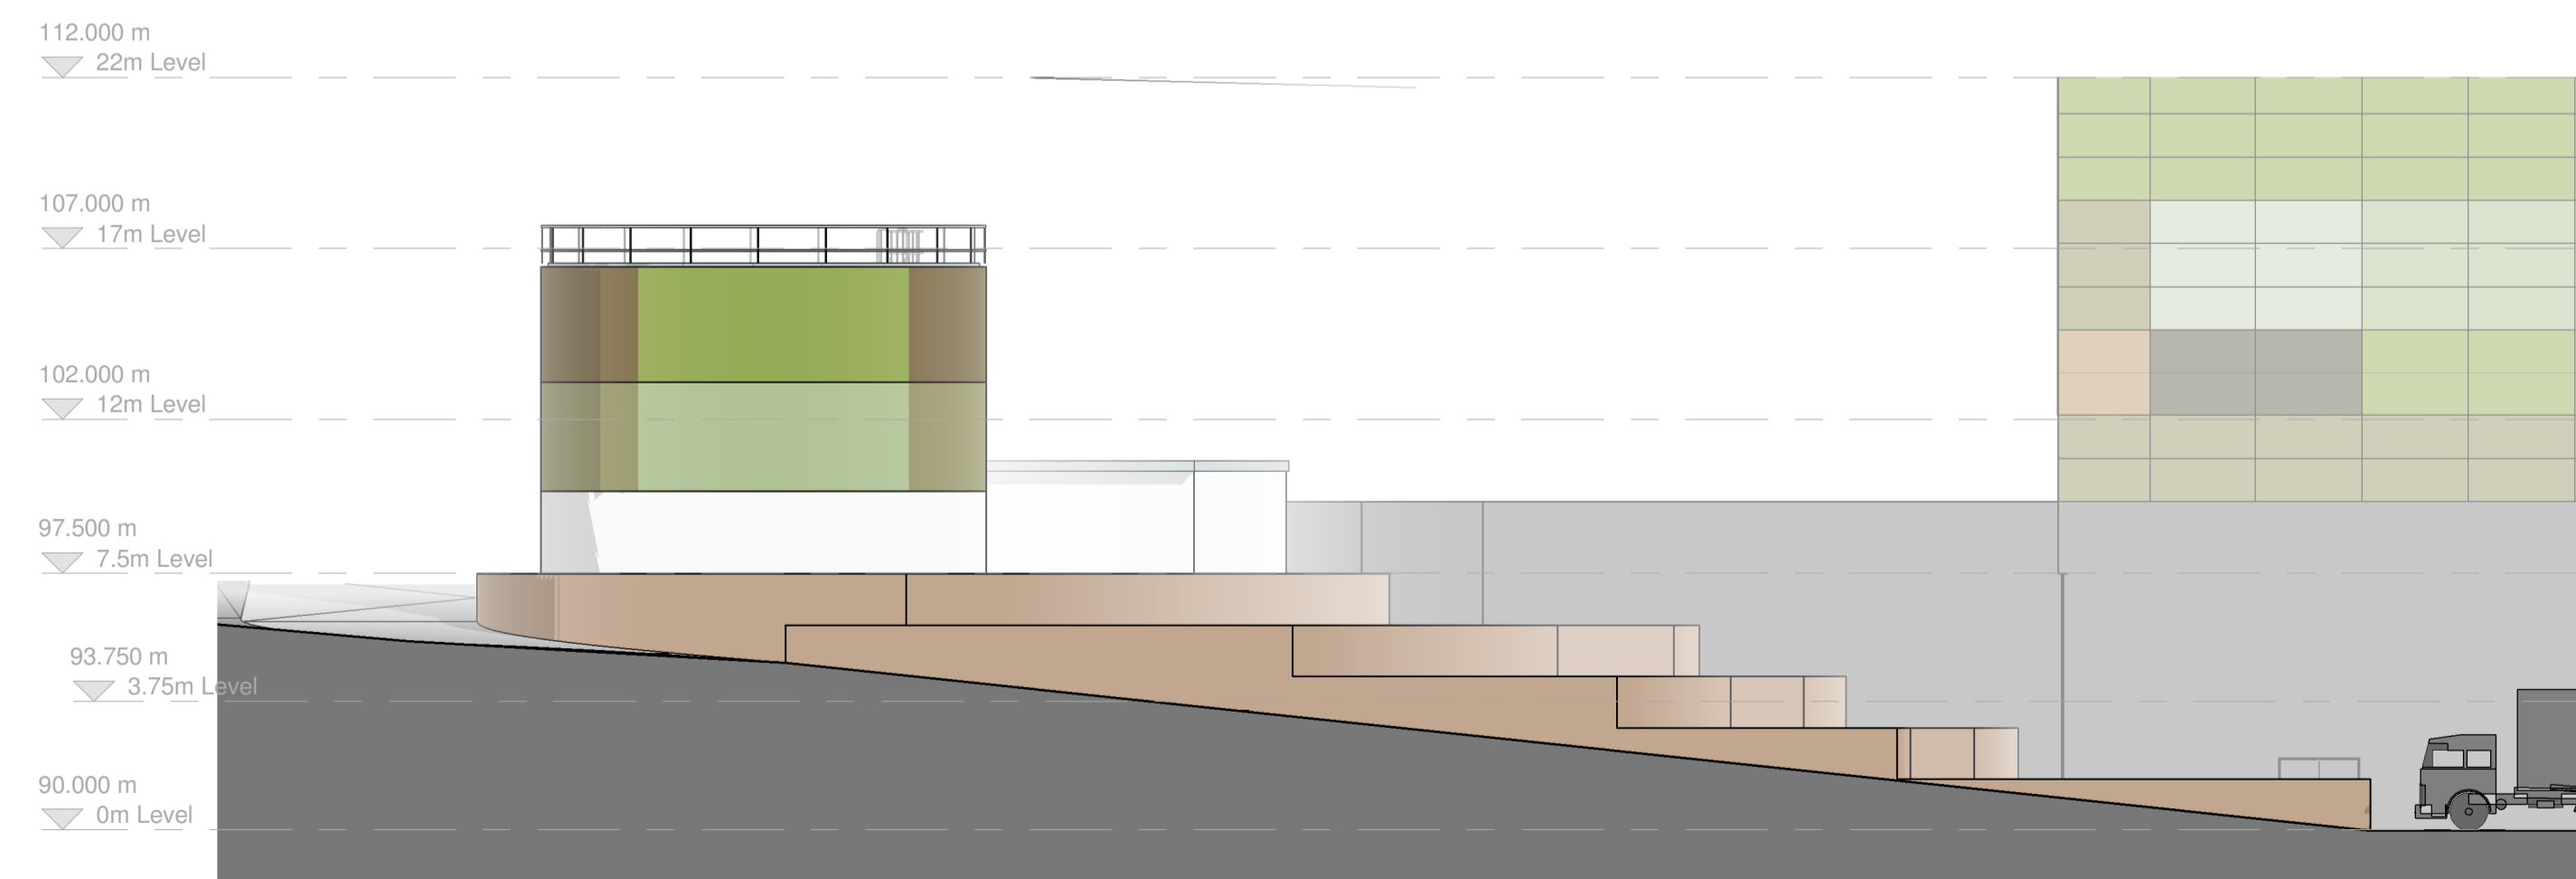


C Elevation_SprinkerTank_C
1 : 200

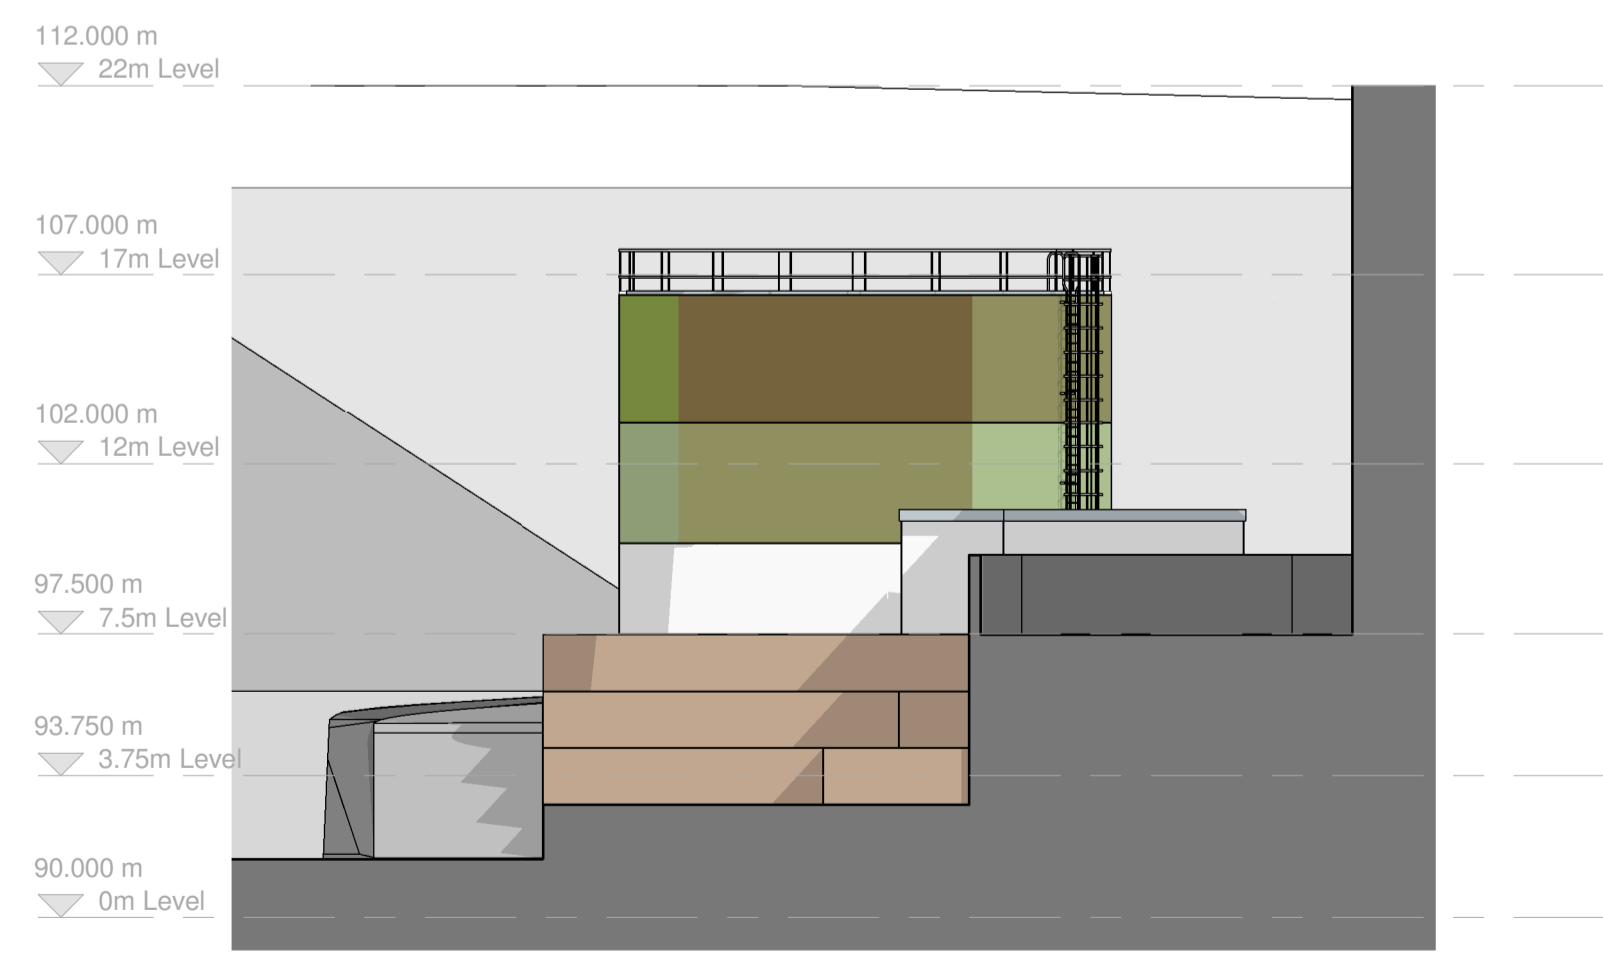

D Elevation_SprinkerTank_D
1 : 200

Client : Broad Energy
Project : Buttington Quarry EfW


Project No. : Drawing No. :
3411-01 0221
Drawing Title :
BUT-RCA-00-ZZ-DR-A-0221-GA_SprinkerTank_Plans+Elevations S1 P2
(Project Code) (Originator) (Volume Div.) (Level Div.) (File Type) (Role) (File Number) (File Description) (Suitability) (Rev.)
Sheffield Studio | 3 Vincent House | Solly Street | Sheffield | S1 4BB | 0114 273 7650
www.racecottam.com

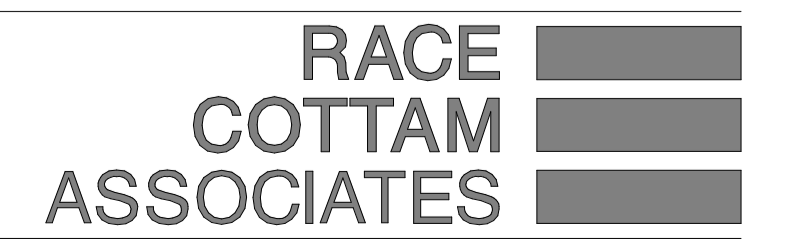

1 0m Level Plan_Bunker Plan

1 : 100

Drawn by : ST	Date : 14.07.20	Scale : 1 : 100 @ A1
Status	Preliminary	Presentation
Date : 14.07.20	Tender	Construction
Approved by : DJS	Last Issue	
Revision	Date	Drawn
P1 First Issue	14.07.20	ST
	Approved	DJS

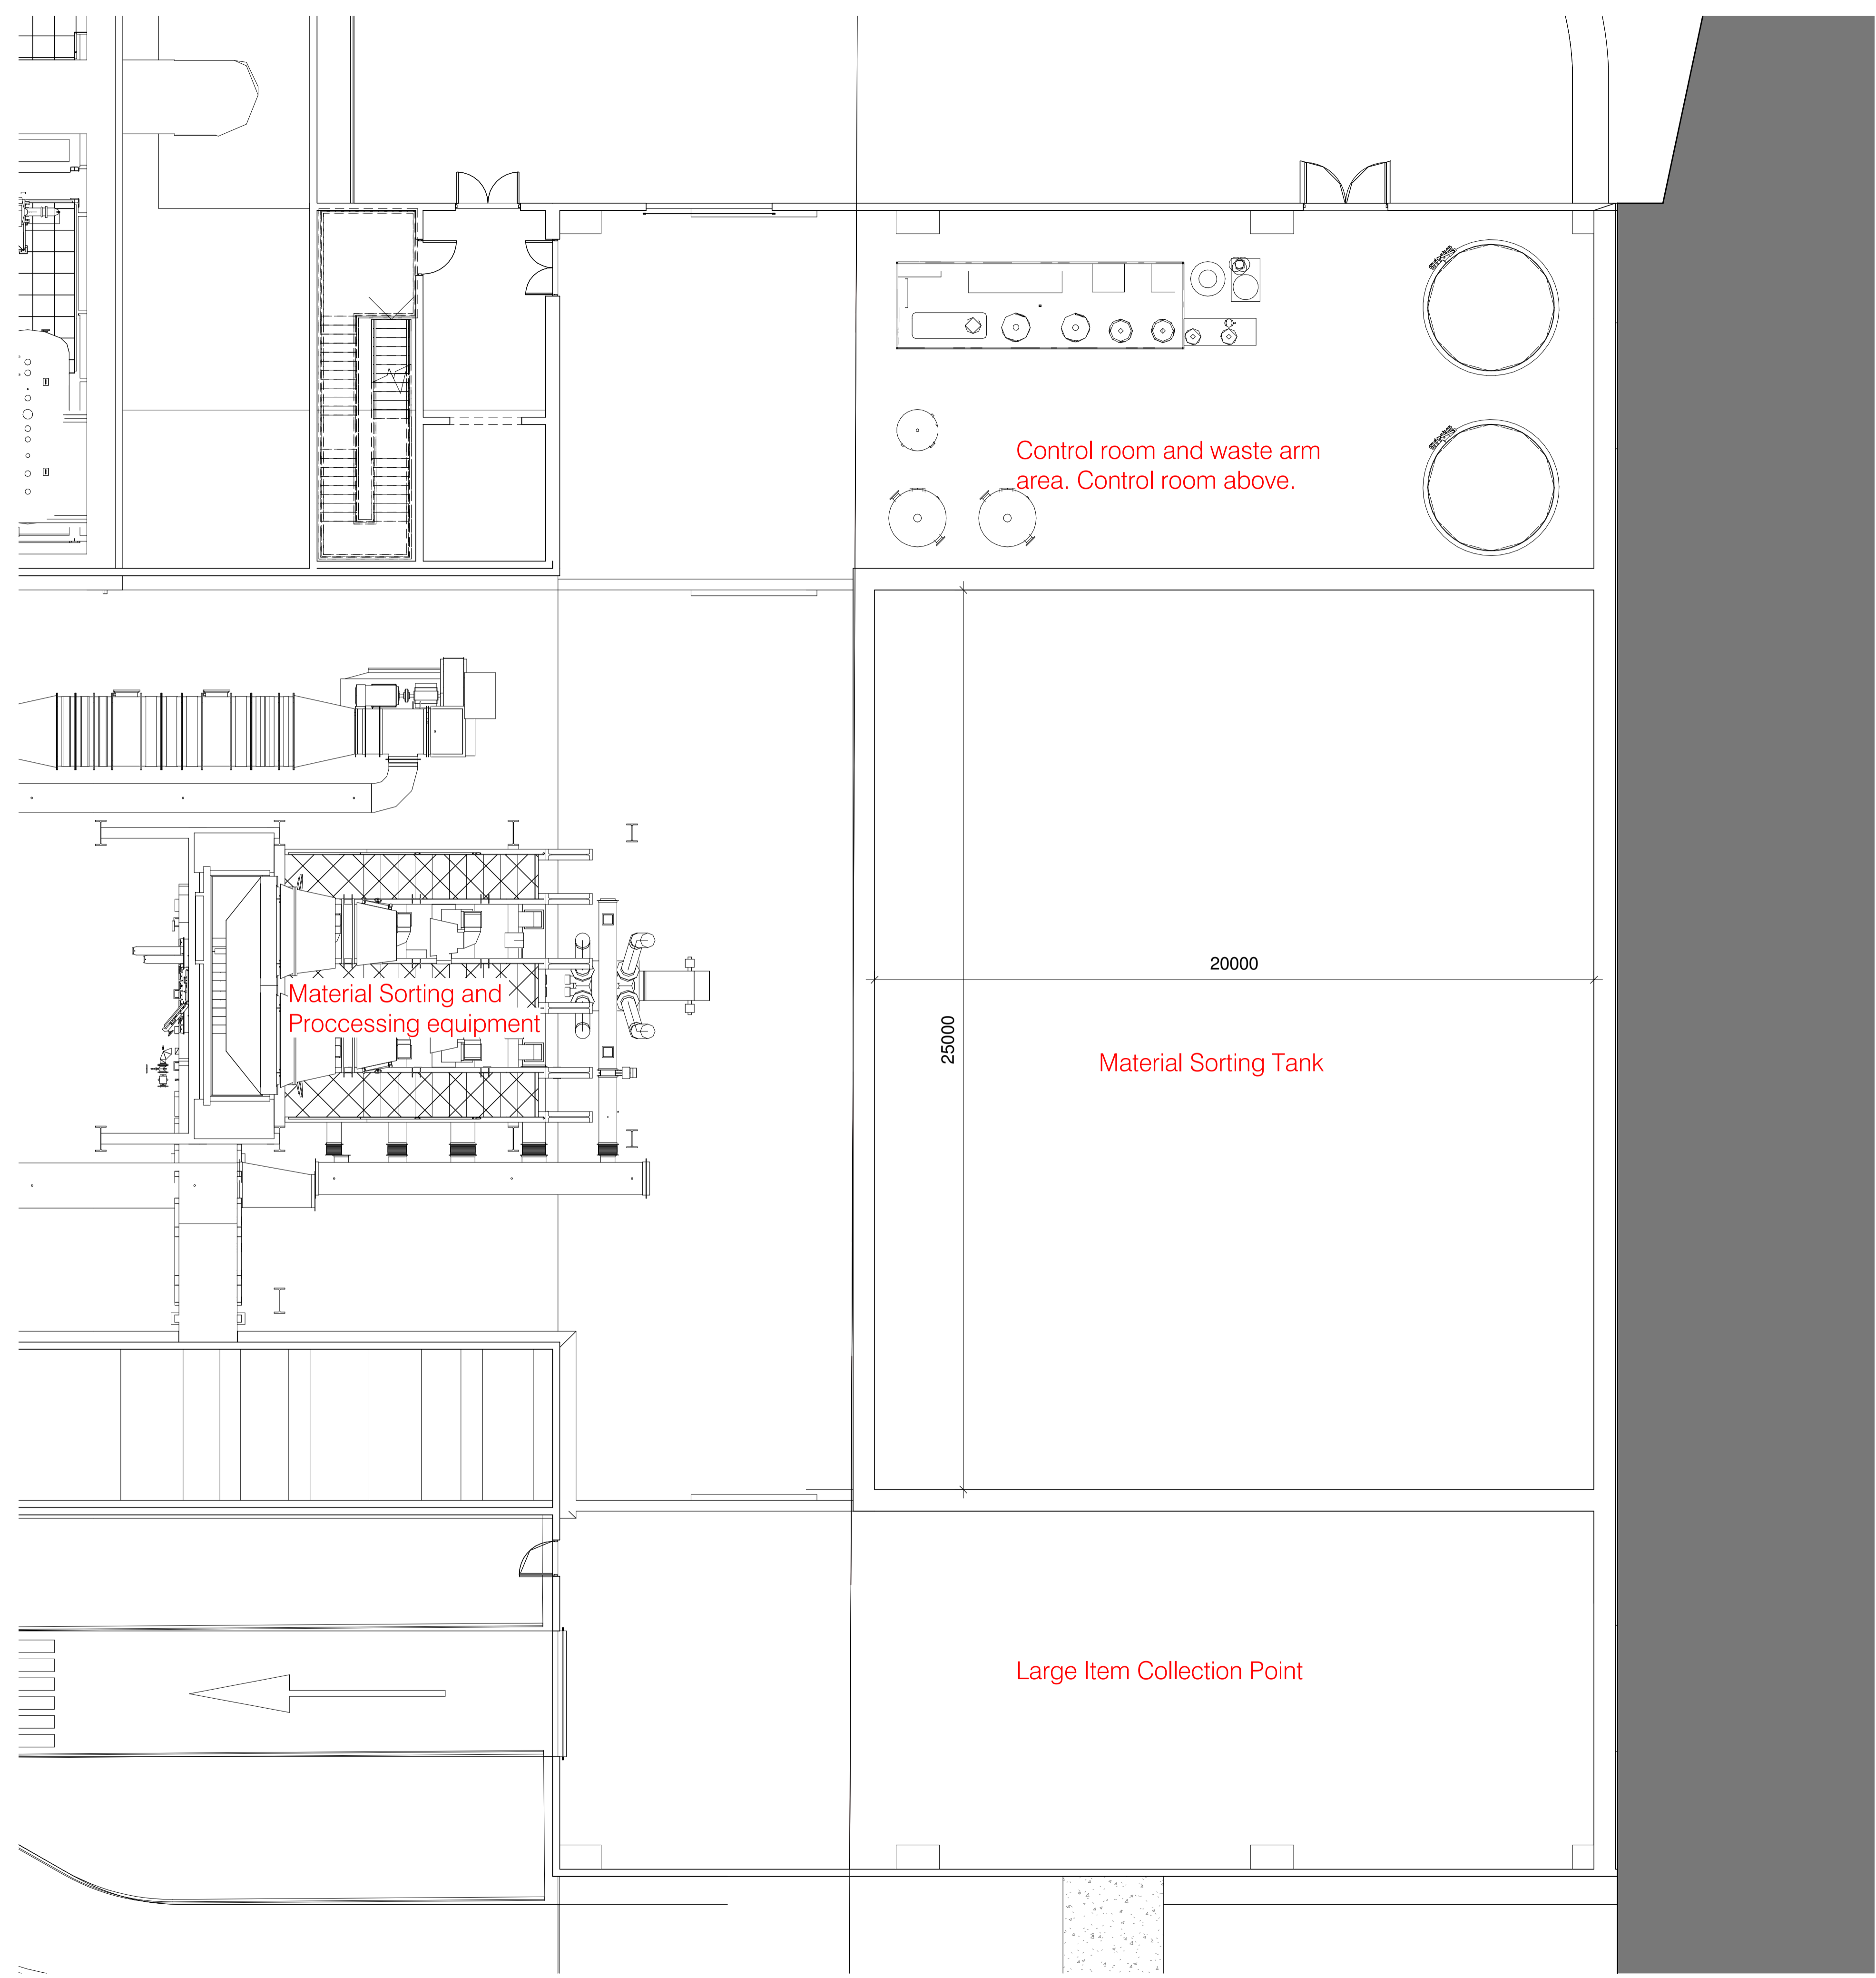


Client : Broad Energy
Project : Buttington Quarry EfW

Project No. : 3411-01
Drawing No. : 0222
Drawing Title : BUT-RCA-00-01-DR-A-0222-Bunker_Floorplan
Project Code | Originator | Volume Div. | Level Div. | File Type | Rate | File Number | File Description | Suitability | Rev. | S1 | P1
Sheffield Studio | 3 Vincent House | Solly Street | Sheffield | S1 4BB | 0114 273 7650
www.racecottam.com



Graphical Scale 1:250


0 1 2 3 4 5 6 7 8 9 10 15 20 25 30m

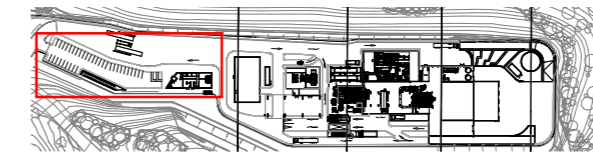

Drawn by : ST	Date : 03/12/20	Scale : As indicated @ A2
Status	Preliminary	Presentation
Date :	03/12	
Approved by :	DJS	
Revision		Date
P1	First Issue	03.12.20
	Drawn	Approved
	ST	DJS

Site Key Plan - Waste Water

1 : 5000

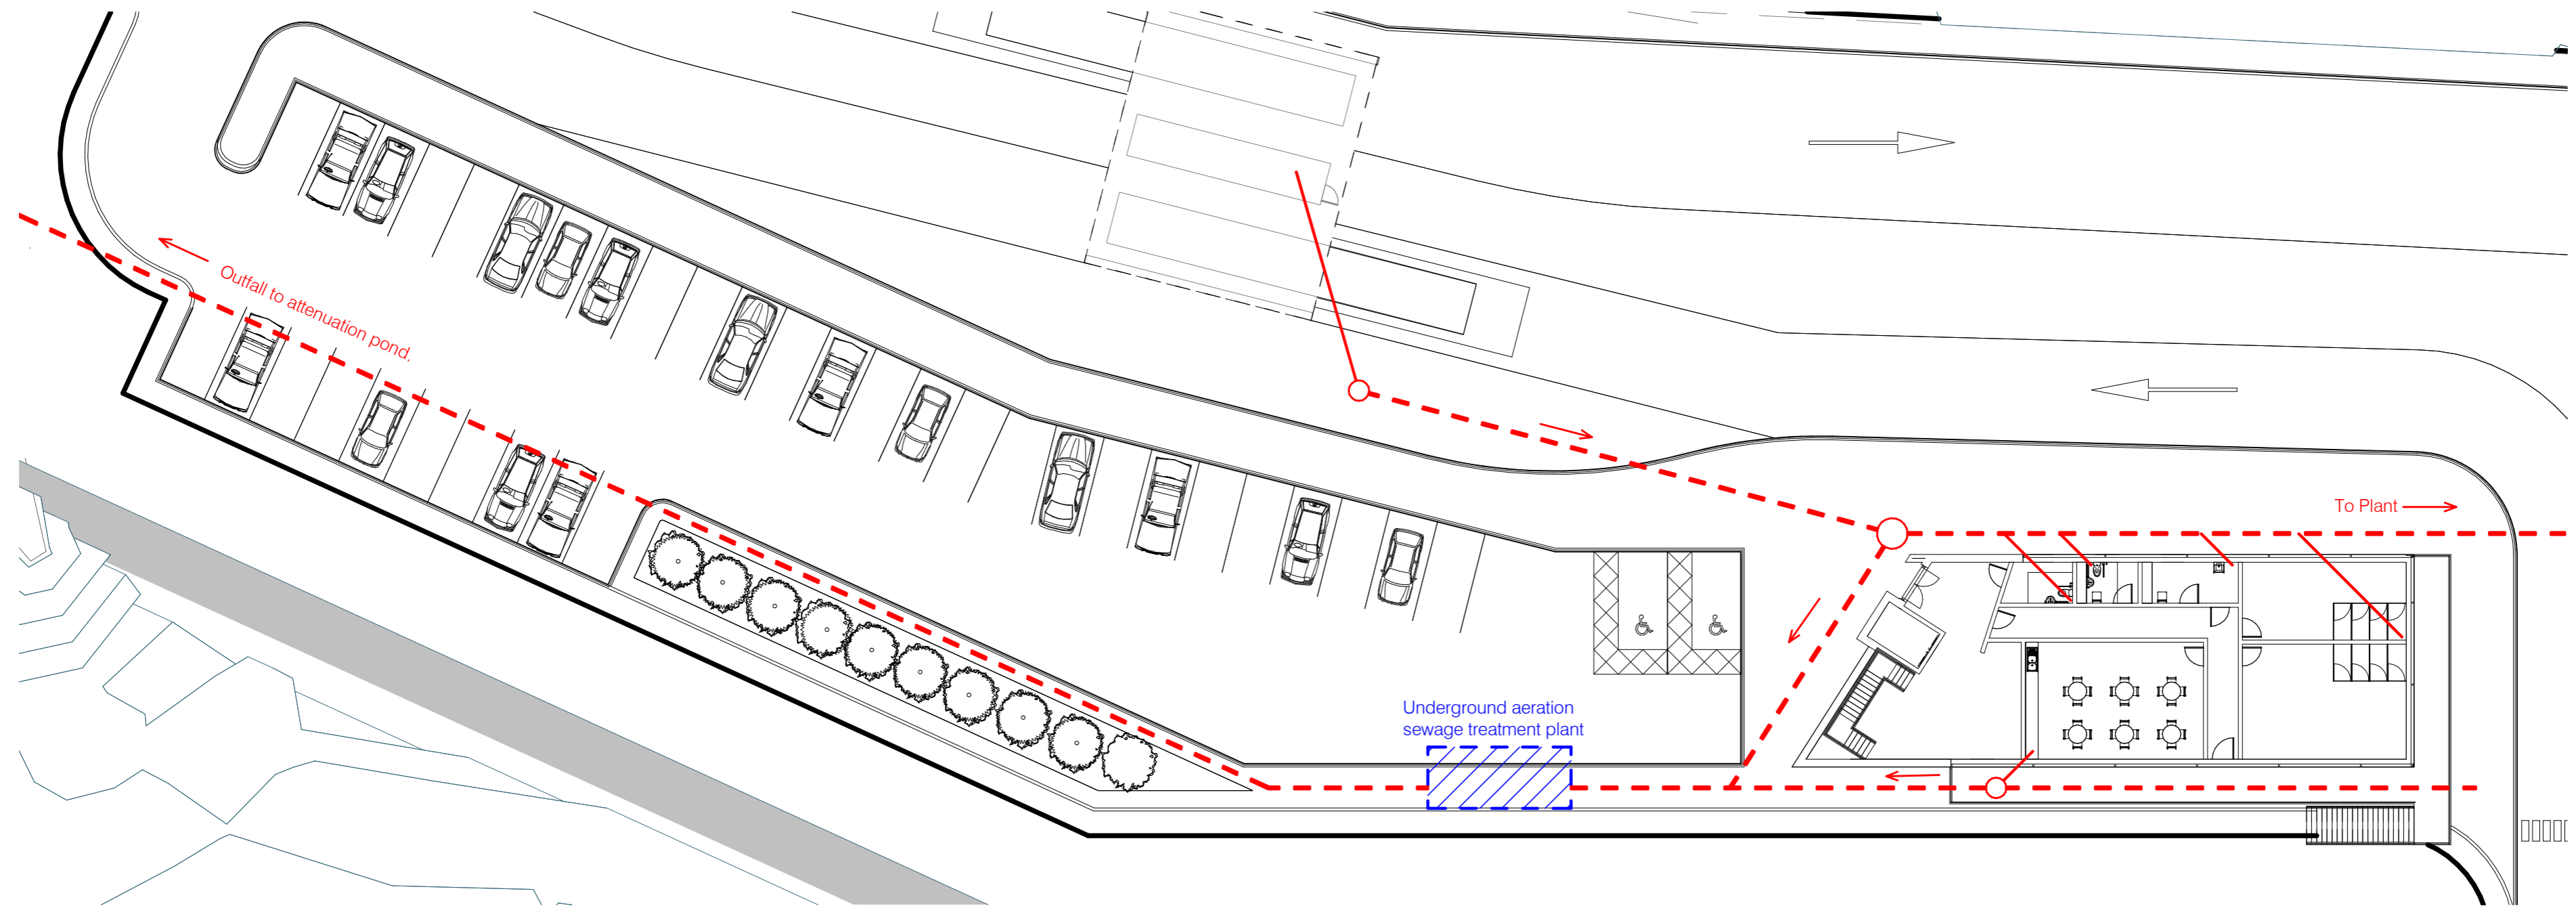

2 Waste Water Treatment Plan

1 : 250

Client : Broad Energy

Project : Buttington Quarry EfW

Project No. : 3411-01 Drawing No. : 0223

Drawing
 BUT-RCA-00-00-DR-A-0223-WasteWater S1 P1
 Plan Code [Originator] [Volume Div.] [Level Div.] [File Type] [Role] [File Number] [File Description] [Suitability] [Rev.]

Sheffield Studio | 3 Vincent House | Solly Street | Sheffield | S1 4BB | 0114 273 7050
 www.racecottam.com

**RACE
 COTTAM
 ASSOCIATES**