

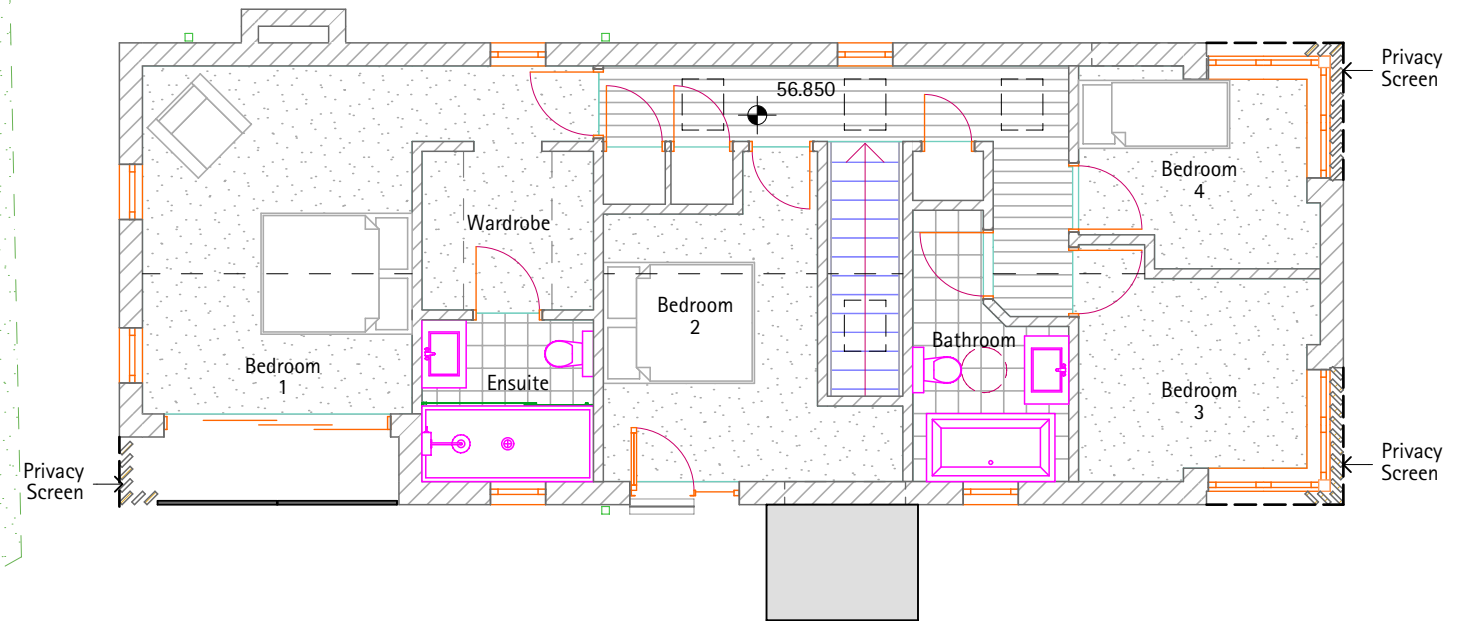


Ground Floor

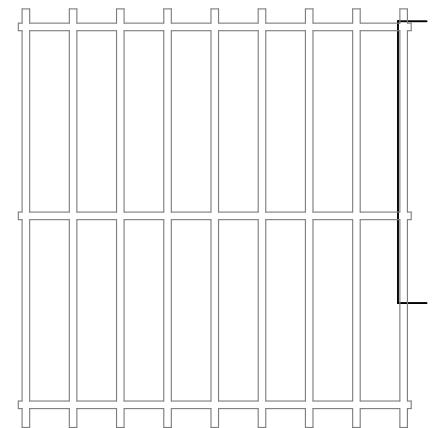


First Floor

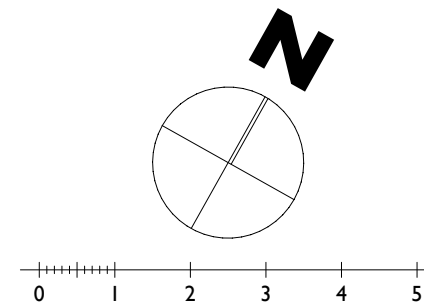

NOTE: THIS DRAWING IS FOR PLANNING APPLICATION ONLY AND IS NOT TO BE USED FOR THE PURPOSES OF CONSTRUCTION.

© THIS DRAWING (AND ALL DESIGN INFORMATION THEREO) IS THE PROPERTY OF THE ARCHITECT. THIS DRAWING MAY NOT BE REPRODUCED - IN WHOLE OR IN PART - WITHOUT PRIOR WRITTEN CONSENT FROM THE ARCHITECT

GIA's:  
 GF: 86.87m<sup>2</sup>  
 FF: 81.22m<sup>2</sup>  
 Total: 168.09m<sup>2</sup>

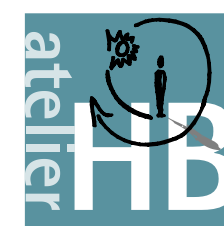

10 Westbrook,  
 Ashburton,  
 Devon TQ13 7QS  
 t: 01364 653165  
 m: 07774 618419  
 e: imbooker@mac.com

M Baker (Property Services) Limited  
 % Magna Project Services Ltd

Development at  
 Southbrook

Proposed Floor Plan

drawing no. | A.02.18  
 scale | 1:100  
 date | 22 March 2021