


South-West Elevation: Site

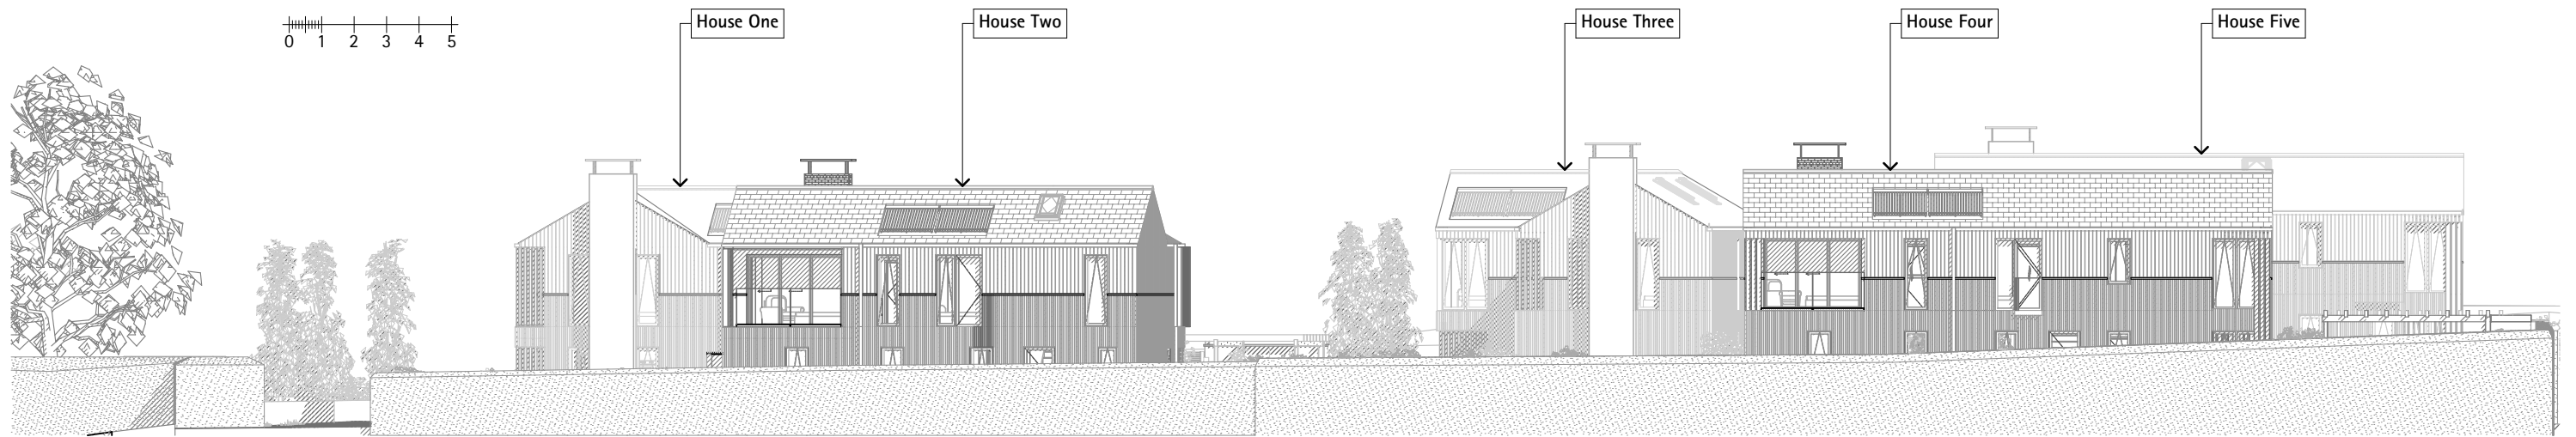

South-East Elevation: Site

NOTE: THIS DRAWING IS FOR PLANNING APPLICATION ONLY AND IS NOT TO BE USED FOR THE PURPOSES OF CONSTRUCTION.

© THIS DRAWING (AND ALL DESIGN INFORMATION THEREO) IS THE PROPERTY OF THE ARCHITECT. THIS DRAWING MAY NOT BE REPRODUCED - IN WHOLE OR IN PART - WITHOUT PRIOR WRITTEN CONSENT FROM THE ARCHITECT



10 Westabrook,
Ashburton,
Devon TQ13 7QS
t: 01364 653165
m: 07774 618419
e: imbooker@mac.com

M Baker (Property Services)
Limited
% Magna Project Services Ltd

Development at
Southbrook

Proposed Site
Elevations

drawing no. | A.01.03

scale | 1:200

date | 22 March 2021