


# House Four


Materials:





Roof:  
Redland Landmark 10 Slate  
in Brecon Grey

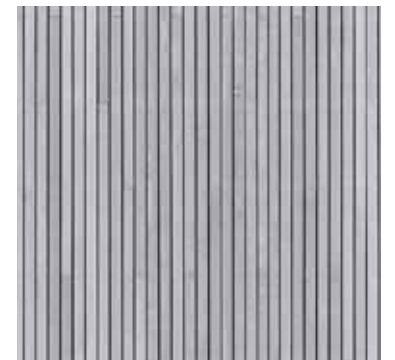


Walls:  
Larch timber cladding  
left to age naturally

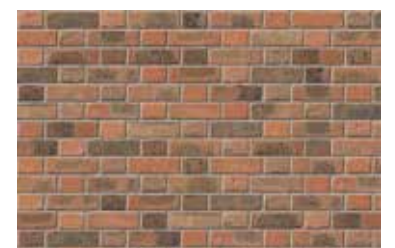

Walls (plinth):  
Ibstock Ashdown Cottage  
in Flemish Bond

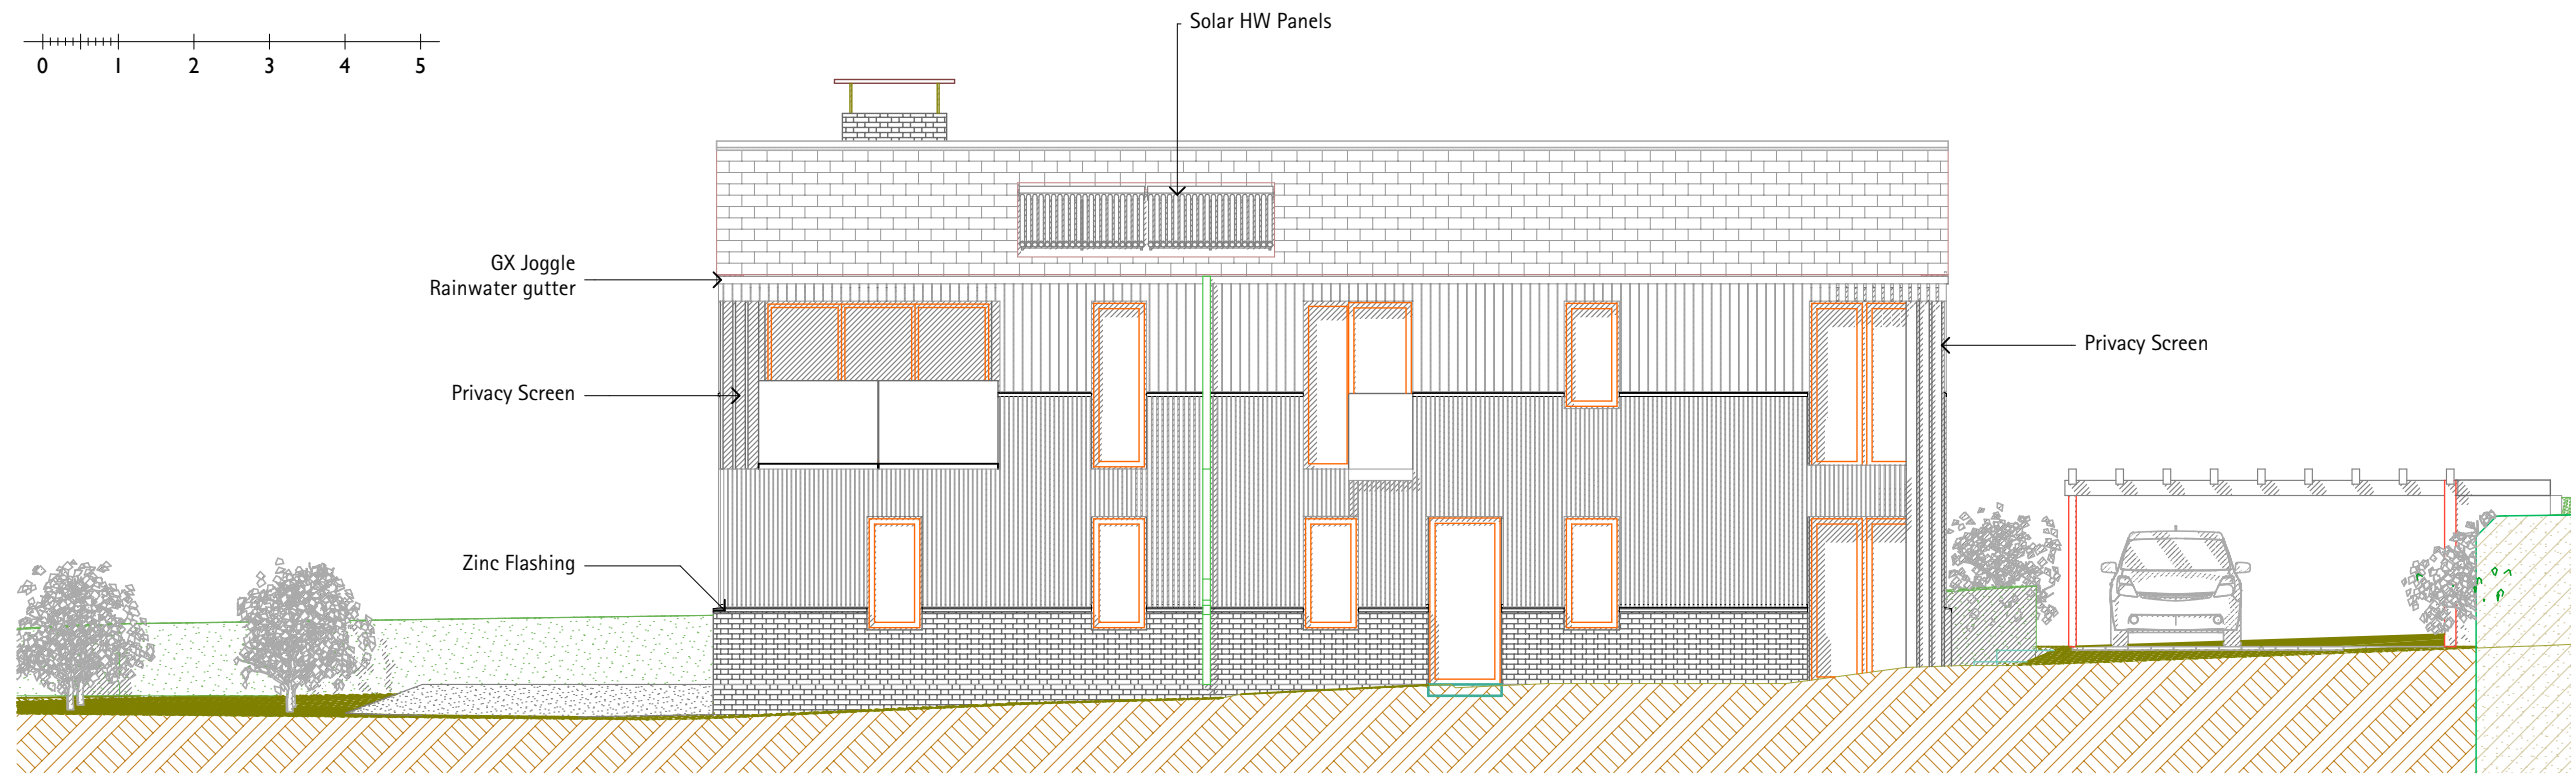 

South-East Elevation

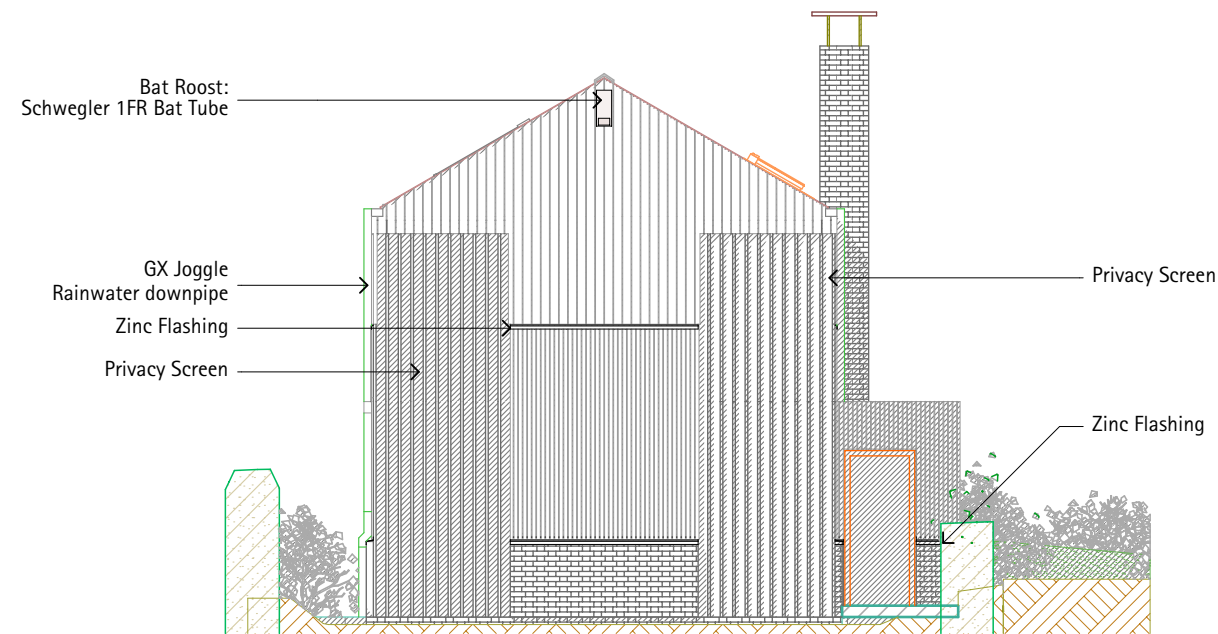

North-East Elevation

NOTE: THIS DRAWING IS FOR PLANNING APPLICATION ONLY AND IS NOT TO BE USED FOR THE PURPOSES OF CONSTRUCTION.

© THIS DRAWING (AND ALL DESIGN INFORMATION THEREO) IS THE PROPERTY OF THE ARCHITECT. THIS DRAWING MAY NOT BE REPRODUCED - IN WHOLE OR IN PART - WITHOUT PRIOR WRITTEN CONSENT FROM THE ARCHITECT



10 Westabrook,  
Ashburton,  
Devon TQ13 7QS  
t: 01364 653165  
m: 07774 618419  
e: imbooker@mac.com

M Baker (Property Services)  
Limited  
% Magna Project Services Ltd

Development at  
Southbrook

## Proposed Elevations

drawing no. | A.02.15

scale | 1:100

date | 22 March 2021