
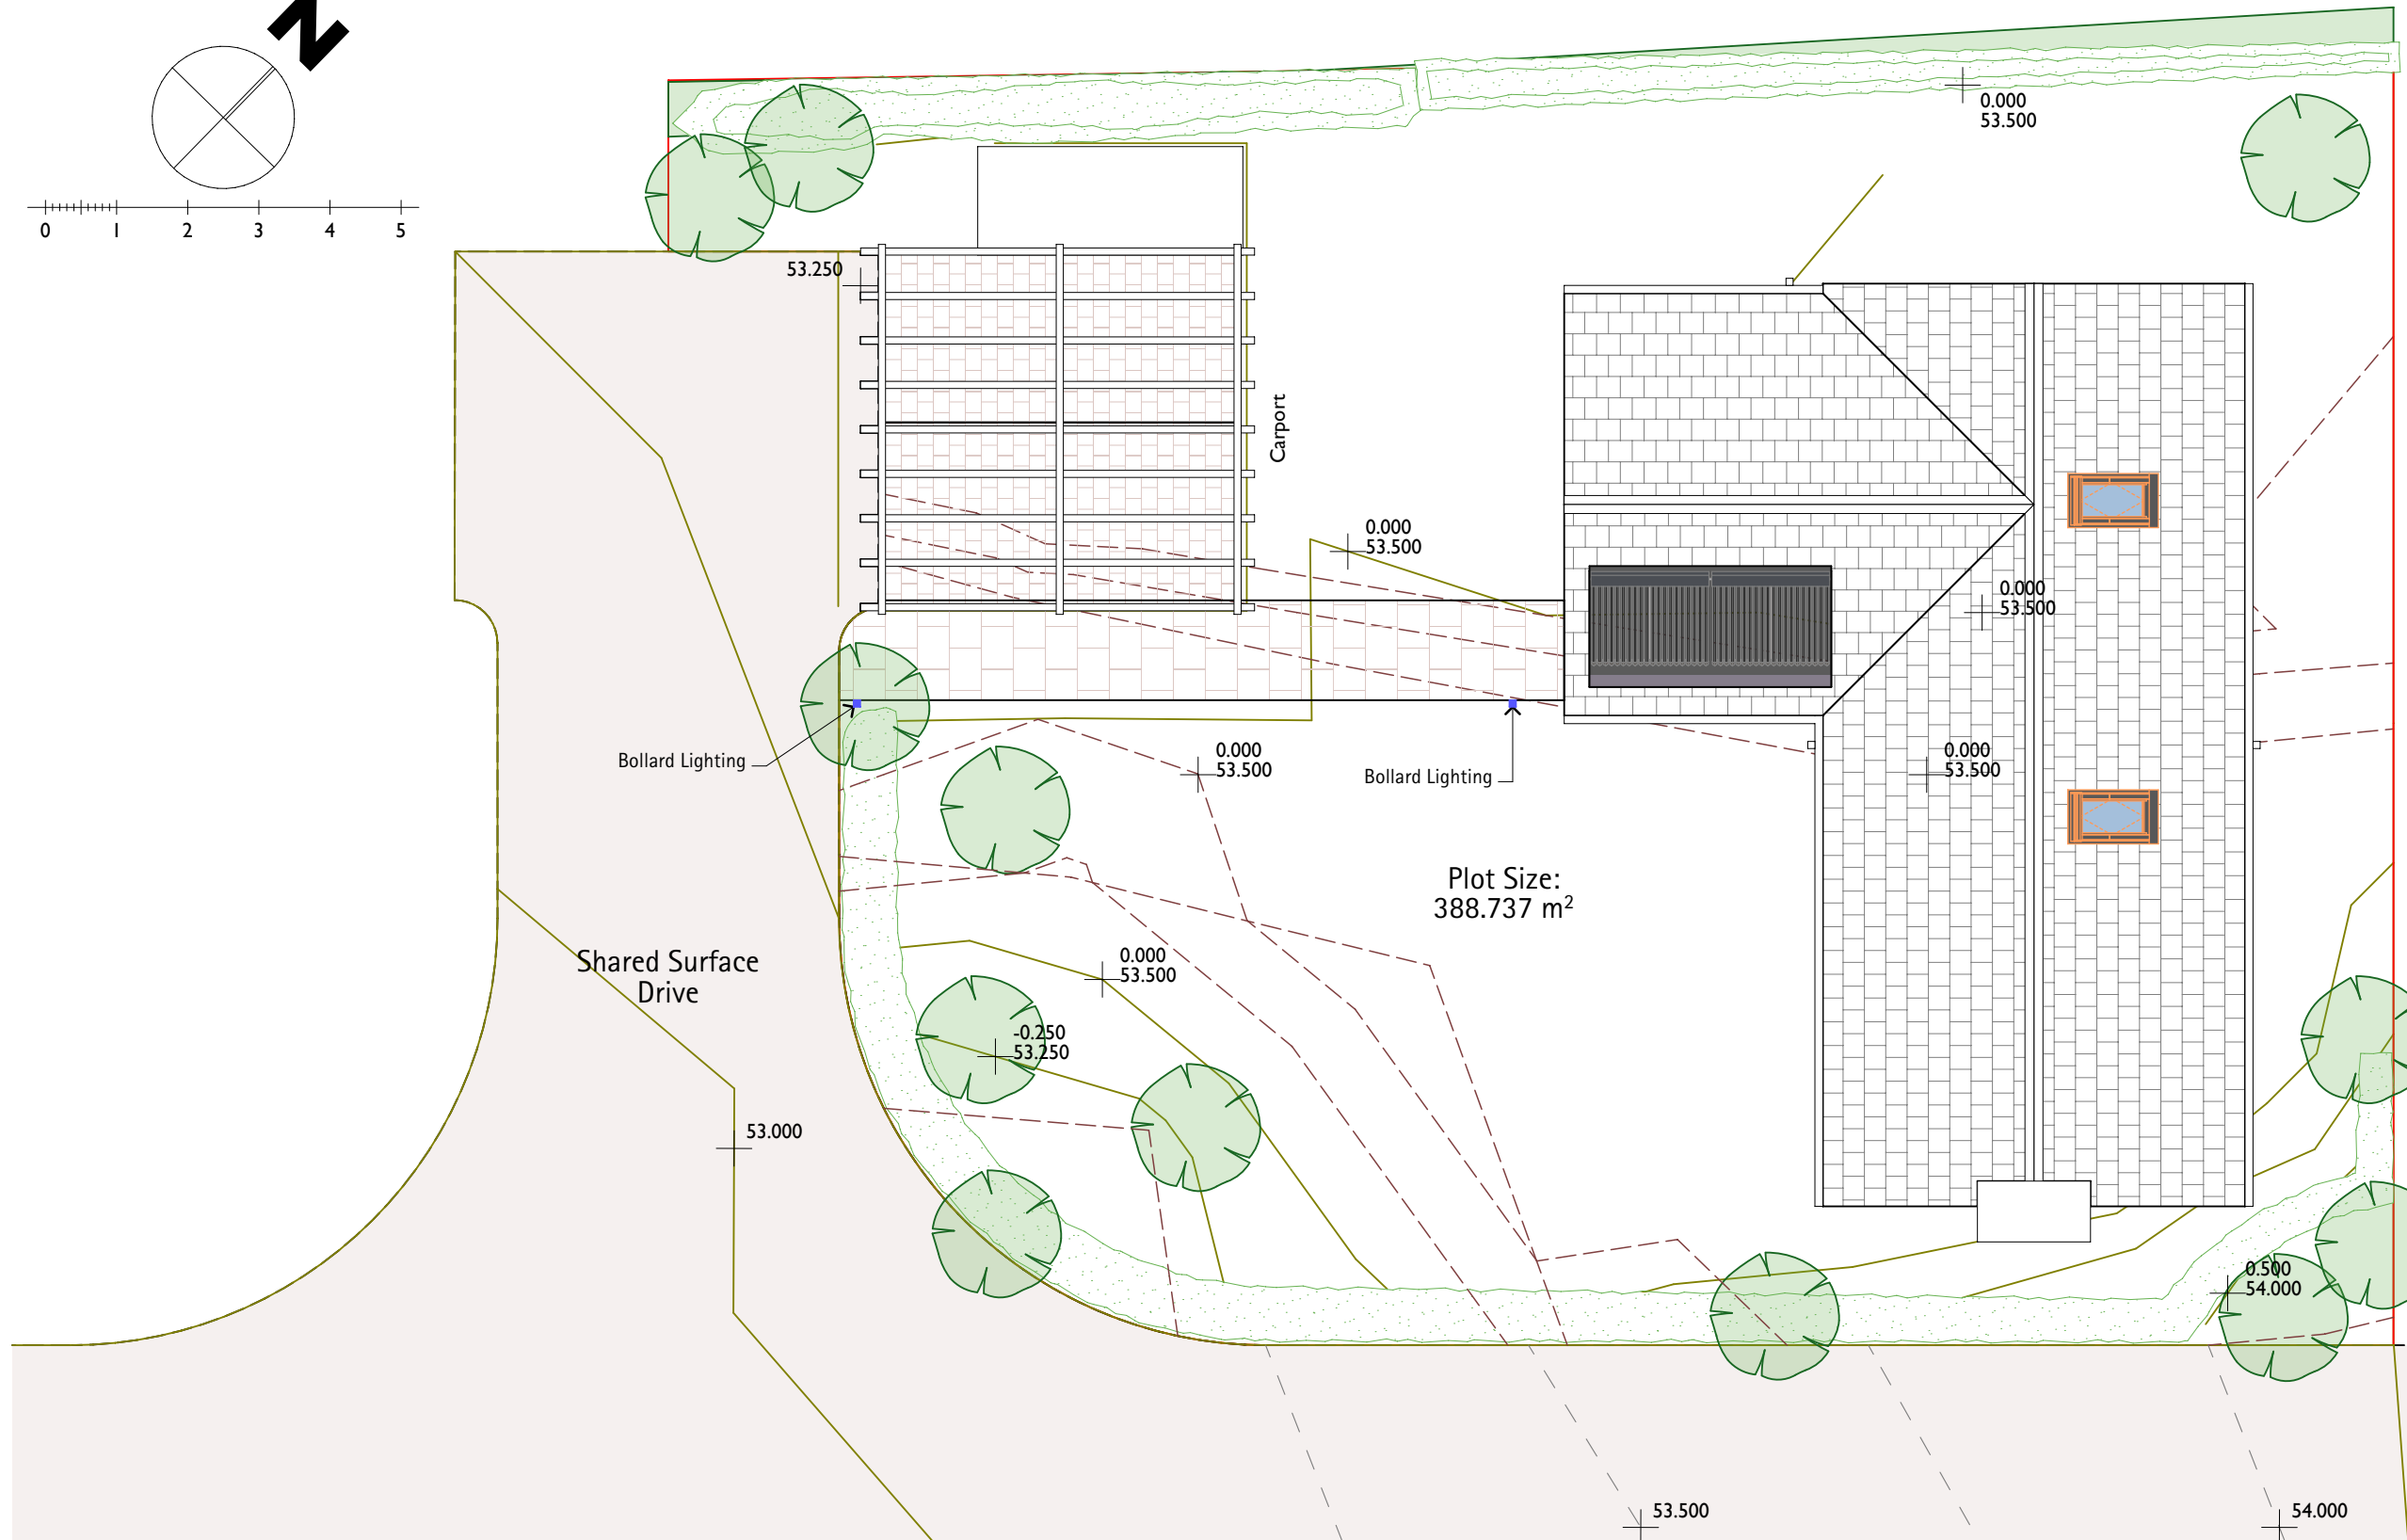



House Three

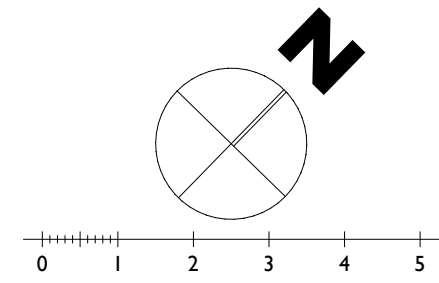

Plot Data:
 Plot Size: 388.737 m²
 House footprint: 101.846m²
 Developed %: 26%

For full details of landscaping,
 refer to Landscape Drawing
 Anne Priscott Associates Ltd.

Bollard Lighting:
 Collingwood BOL LED 1

NOTE: THIS DRAWING IS FOR PLANNING APPLICATION ONLY AND IS NOT TO BE USED FOR THE PURPOSES OF CONSTRUCTION.

© THIS DRAWING (AND ALL DESIGN INFORMATION THEREO) IS THE PROPERTY OF THE ARCHITECT. THIS DRAWING MAY NOT BE REPRODUCED - IN WHOLE OR IN PART - WITHOUT PRIOR WRITTEN CONSENT FROM THE ARCHITECT



10 Westabrook,
 Ashburton,
 Devon TQ13 7QS
 t: 01364 653165
 m: 07774 618419
 e: imbooker@mac.com

M Baker (Property Services)
 Limited
 % Magna Project Services Ltd

Development at
 Southbrook

Proposed Site Plan

drawing no. | A.02.09

scale | 1:100

date | 22 March 2021