

House Three

Other Materials:





Rainwater Goods:
Alumasc GX Joggle
in Agate Grey

RAL 7038
Agate Grey


Doors Et Windows Finish:
RAL 7038 Agate Grey



Doors Et Windows:
Timber/Aluminium Composite

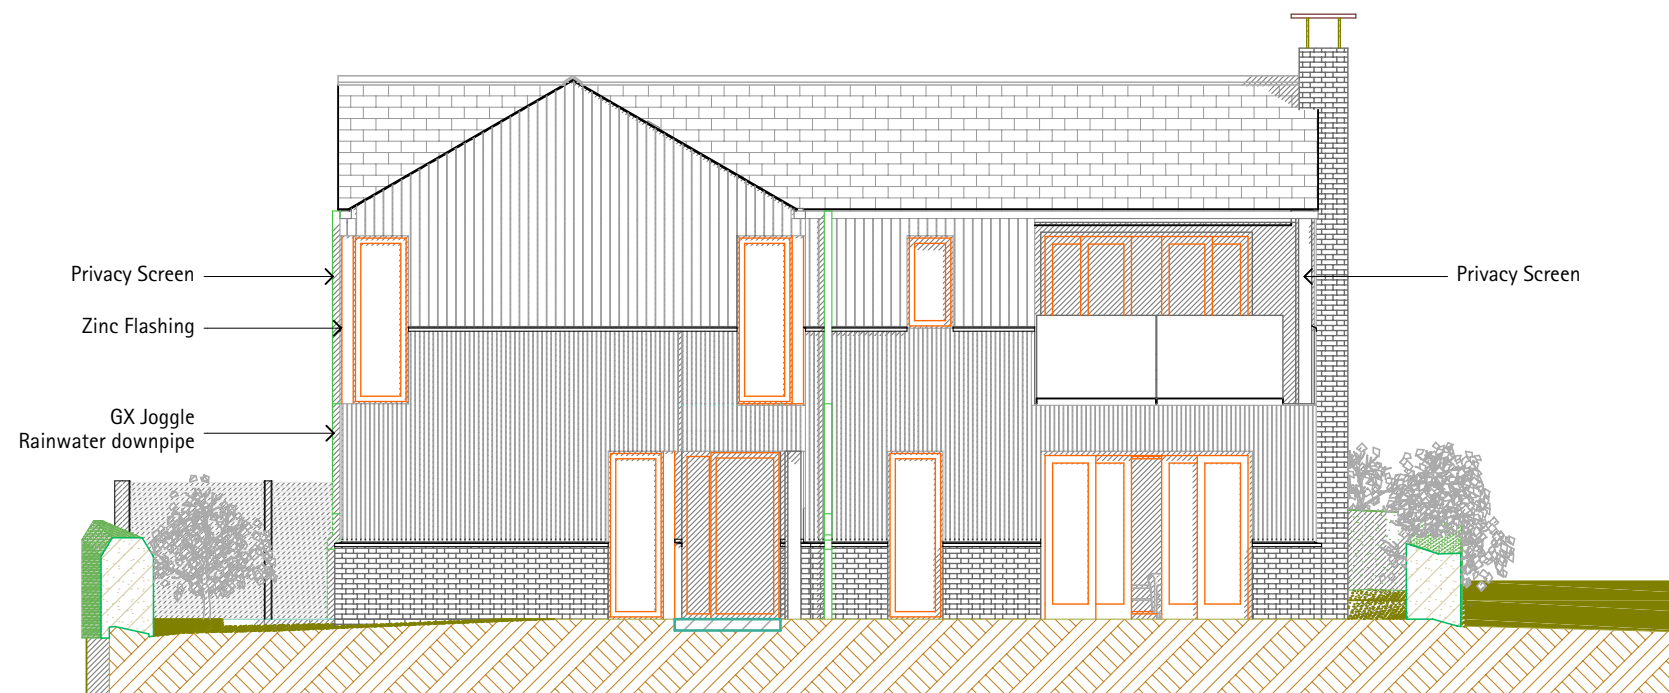 

South-West Elevation

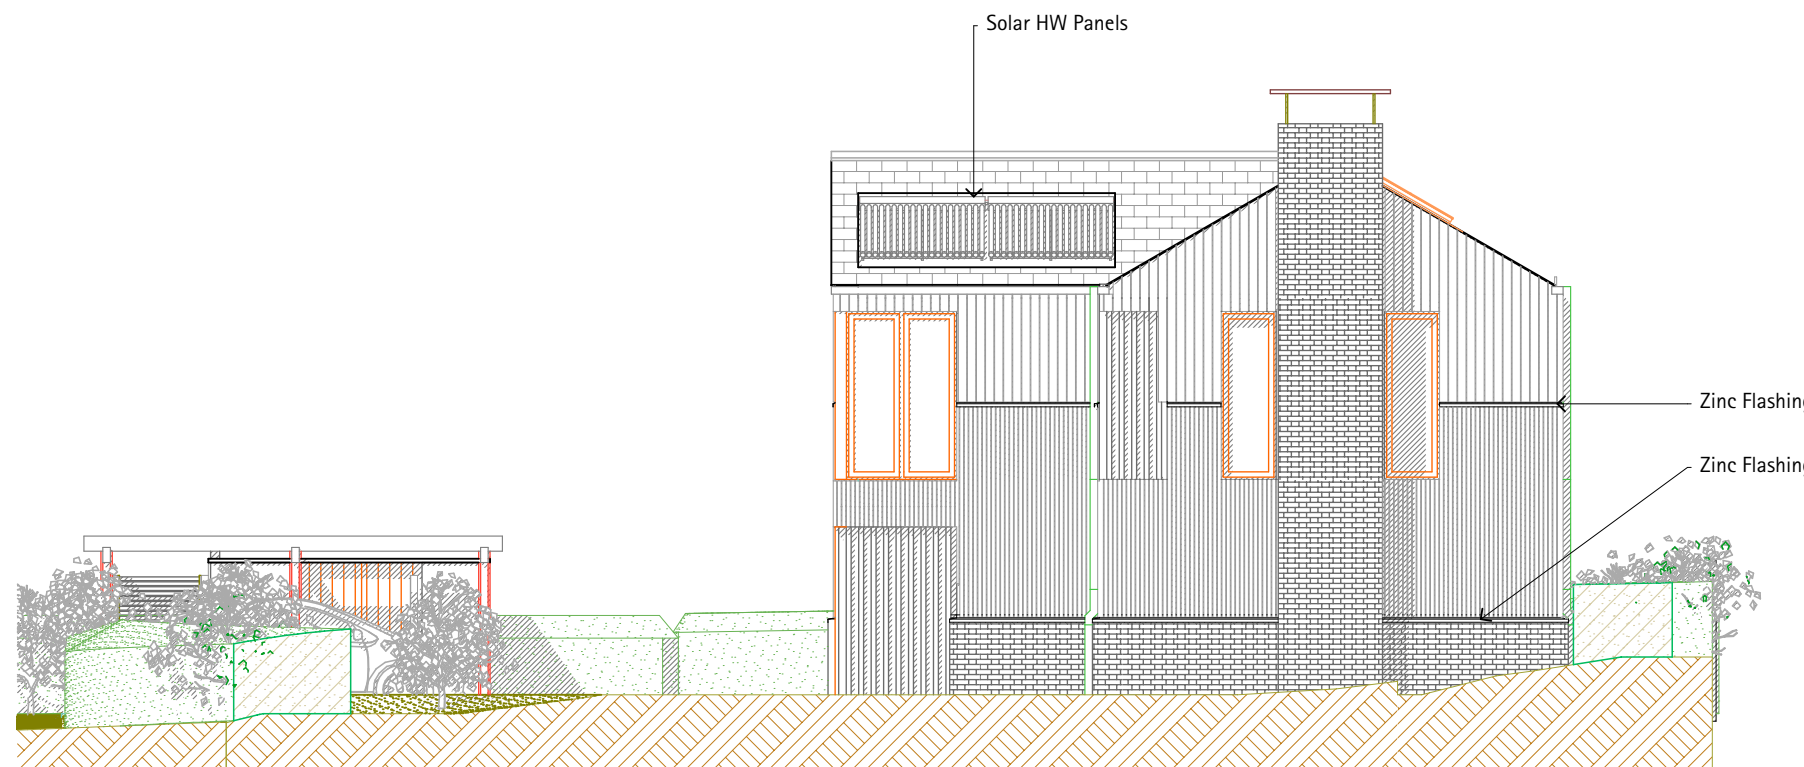

South-East Elevation

NOTE: THIS DRAWING IS FOR PLANNING APPLICATION ONLY AND IS NOT TO BE USED FOR THE PURPOSES OF CONSTRUCTION.

© THIS DRAWING (AND ALL DESIGN INFORMATION THEREO) IS THE PROPERTY OF THE ARCHITECT. THIS DRAWING MAY NOT BE REPRODUCED - IN WHOLE OR IN PART - WITHOUT PRIOR WRITTEN CONSENT FROM THE ARCHITECT



10 Westabrook,
Ashburton,
Devon TQ13 7QS
t: 01364 653165
m: 07774 618419
e: imbooker@mac.com

M Baker (Property Services) Limited
% Magna Project Services Ltd

Development at
Southbrook

Proposed Elevations

drawing no. | A.02.12
scale | 1:100
date | 22 March 2021