


**House Five**

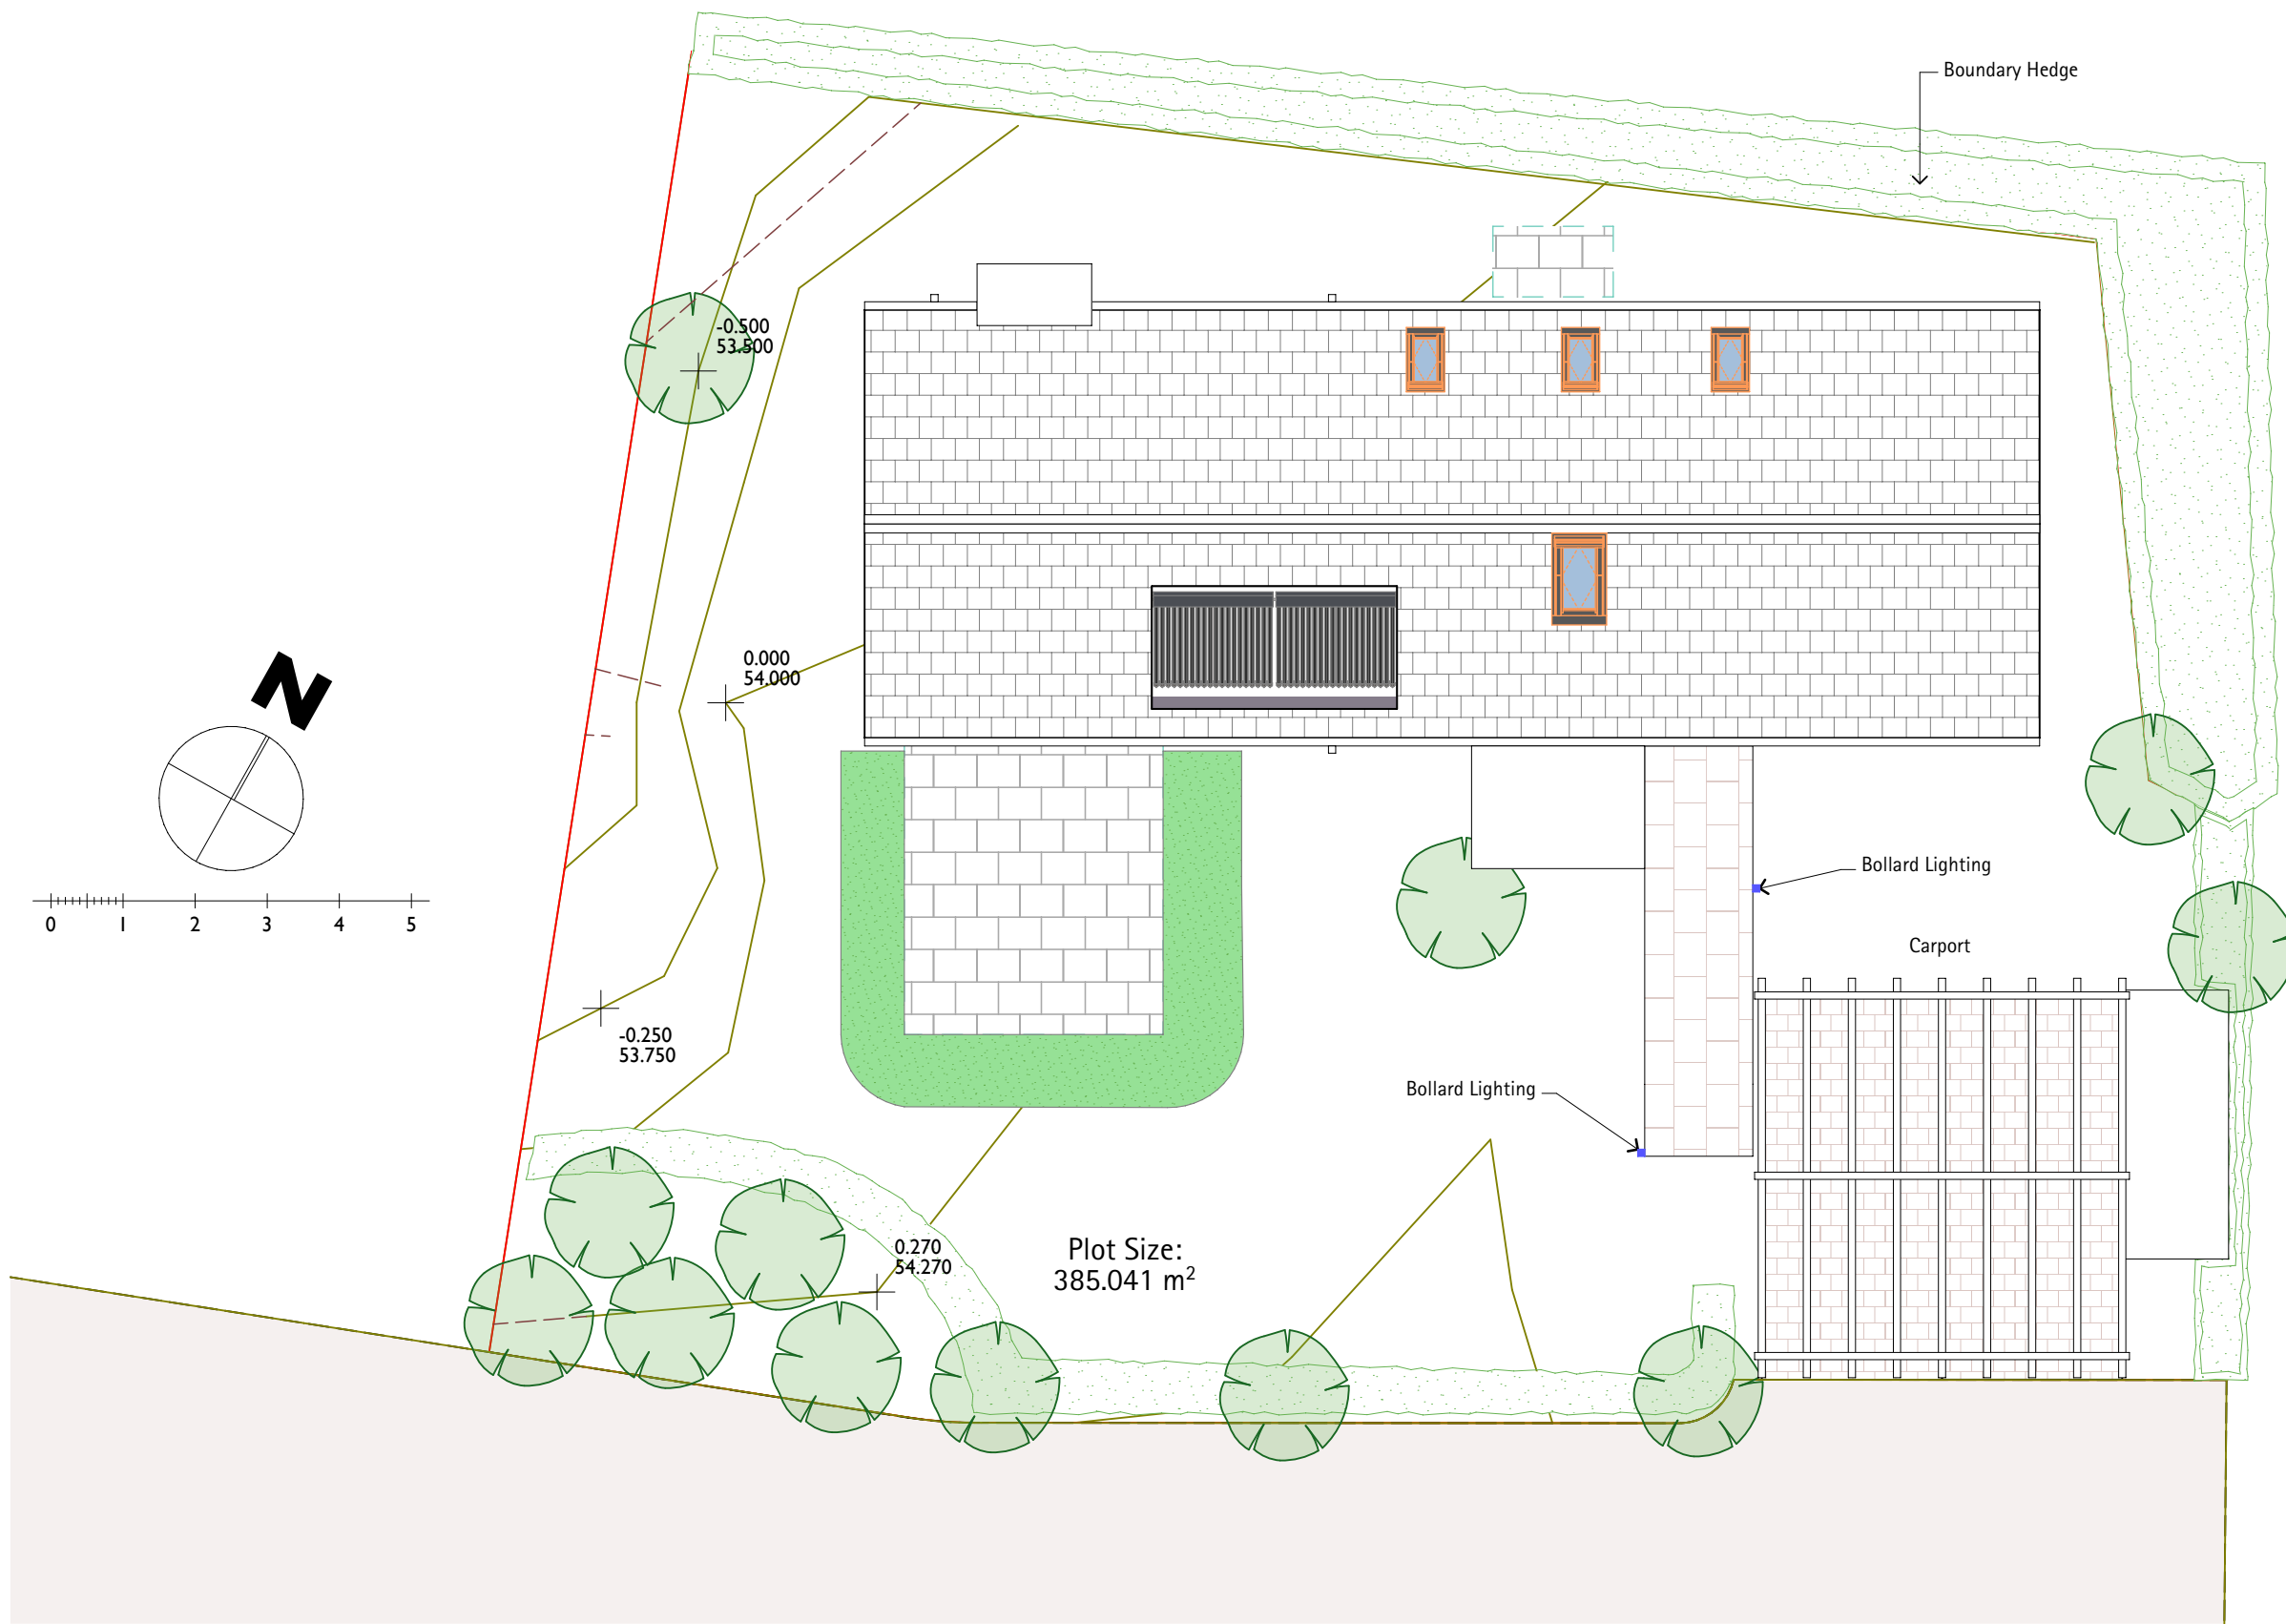

Plot Data:  
 Plot Size: 385.041 m<sup>2</sup>  
 House footprint: 105.558m<sup>2</sup>  
 Developed %: 27.4%

For full details of landscaping,  
 refer to Landscape Drawing  
 Anne Priscott Associates Ltd.

Bollard Lighting:  
■ Collingwood BOL LED 1

NOTE: THIS DRAWING IS FOR PLANNING APPLICATION ONLY AND IS NOT TO BE USED FOR THE PURPOSES OF CONSTRUCTION.

© THIS DRAWING (AND ALL DESIGN INFORMATION THERETO) IS THE PROPERTY OF THE ARCHITECT. THIS DRAWING MAY NOT BE REPRODUCED - IN WHOLE OR IN PART- WITHOUT PRIOR WRITTEN CONSENT FROM THE ARCHITECT



10 Westabrook,  
 Ashburton,  
 Devon TQ13 7QS  
 t: 01364 653165  
 m: 07774 618419  
 e: imbooker@mac.com

M Baker (Property Services) Limited  
 % Magna Project Services Ltd

**Development at Southbrook**

**Proposed Site Plan**

drawing no. | **A.02.17**  
 scale | 1:100  
 date | 22 March 2021