



House One

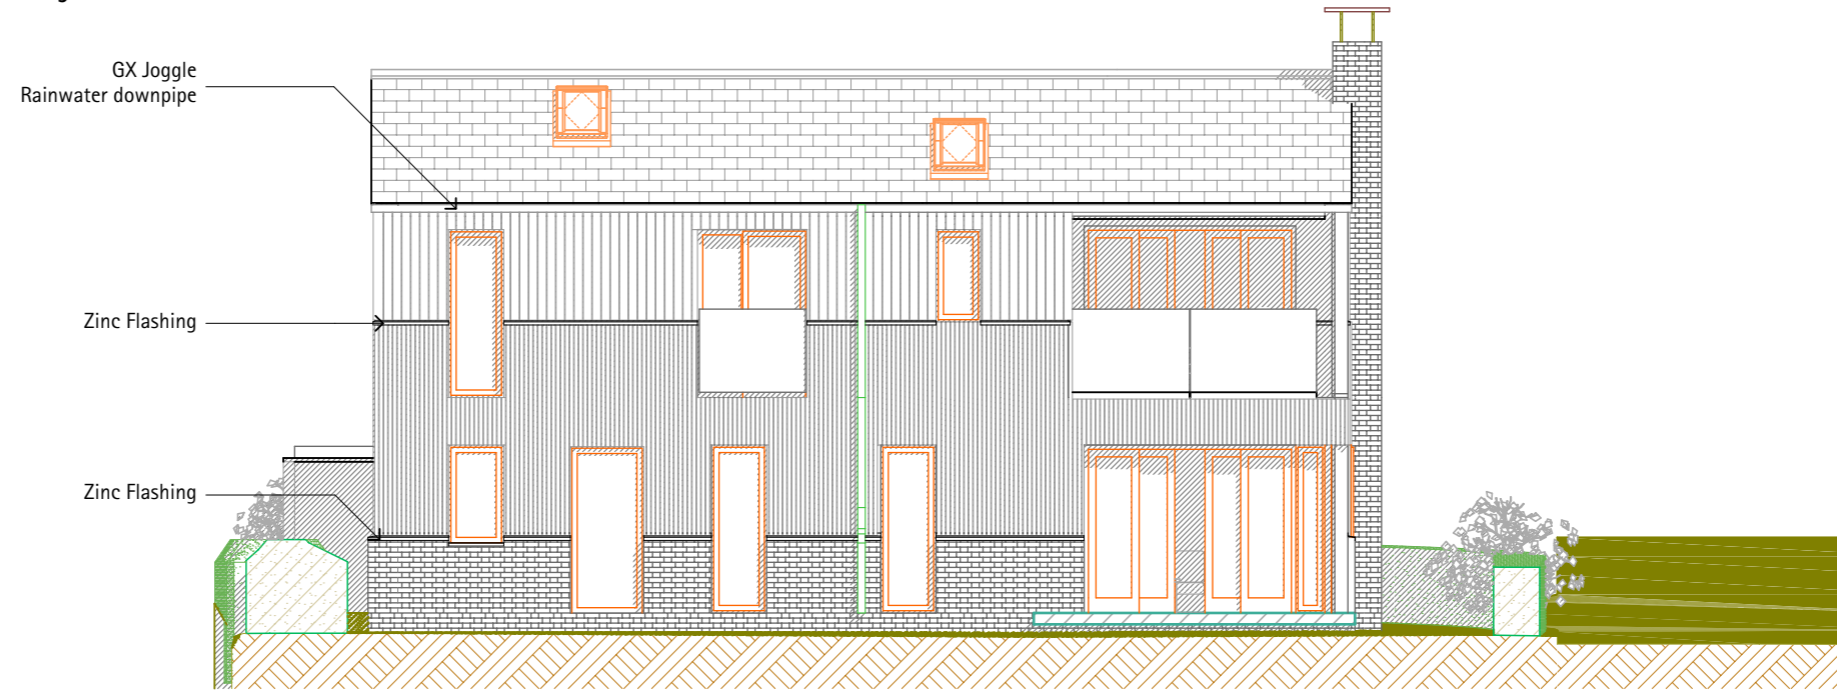

South-West Elevation

 


Rainwater Goods:
Alumasc GX Joggle
in Agate Grey



RAL 7038
Agate Grey

Doors Et Windows Finish:
RAL 7038 Agate Grey

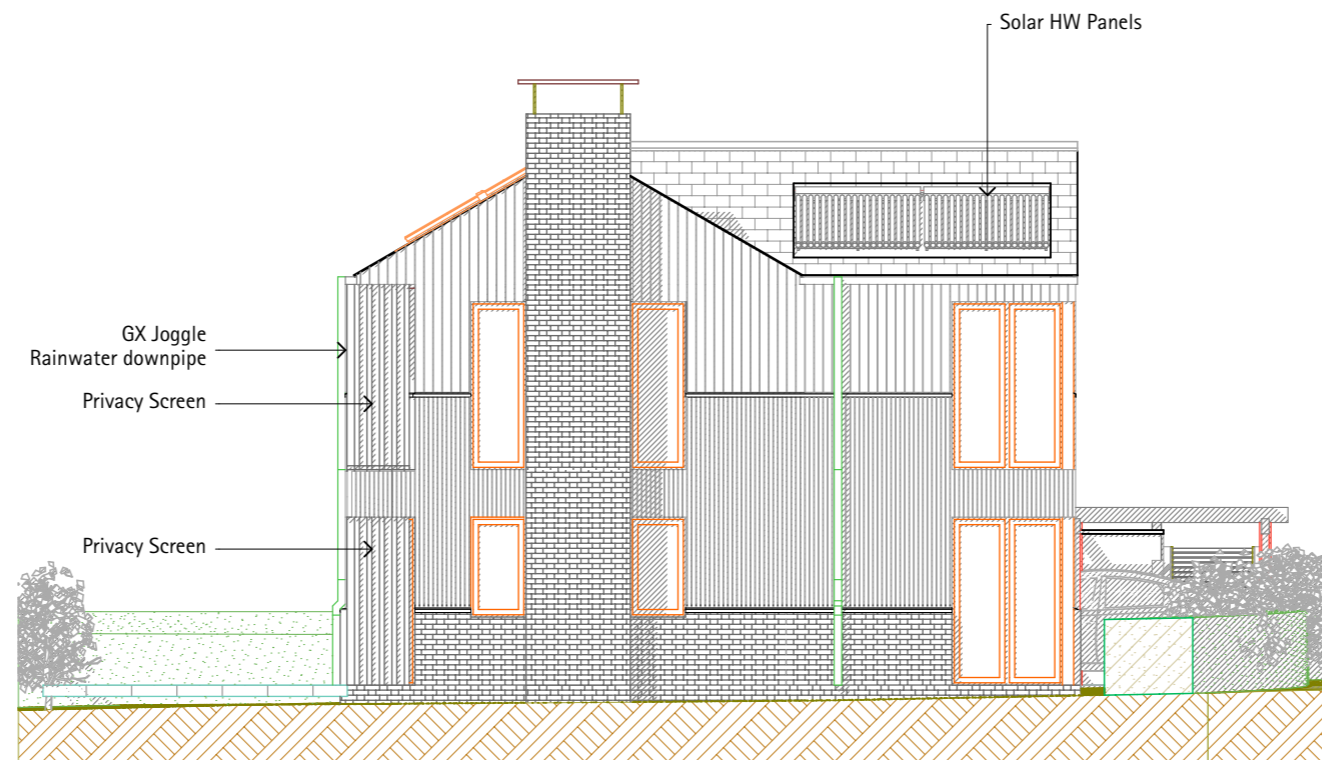


South-East Elevation



Doors Et Windows:
Timber/Aluminium Composite

NOTE: THIS DRAWING IS FOR PLANNING APPLICATION ONLY AND IS NOT TO BE USED FOR THE PURPOSES OF CONSTRUCTION.

© THIS DRAWING (AND ALL DESIGN INFORMATION THERETO) IS THE PROPERTY OF THE ARCHITECT. THIS DRAWING MAY NOT BE REPRODUCED - IN WHOLE OR IN PART- WITHOUT PRIOR WRITTEN CONSENT FROM THE ARCHITECT

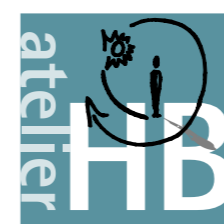

10 Westabrook,
Ashburton,
Devon TQ13 7QS
t: 01364 653165
m: 07774 618419
e: imbooker@mac.com

M Baker (Property Services) Limited
% Magna Project Services Ltd

Development at Southbrook

Proposed Elevations

drawing no. | **A.02.04**

scale | 1:100

date | 22 March 2021