


West Elevation

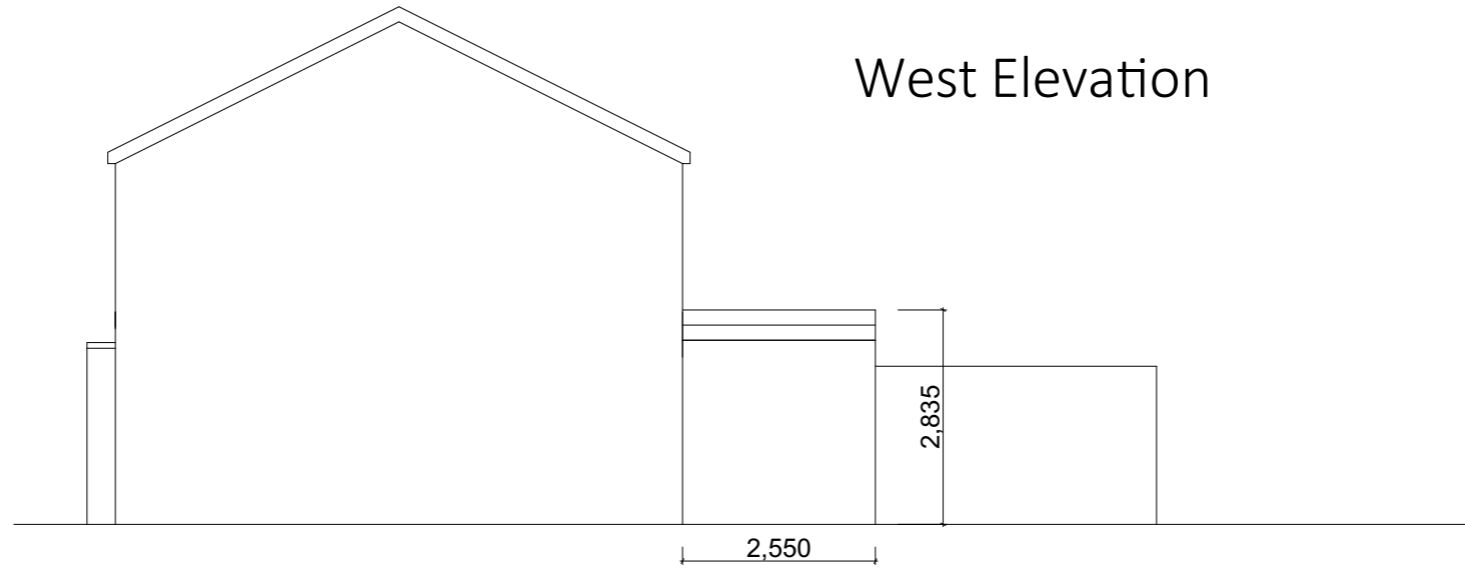

Revision:


Re-scaled

Drawing Status:

- Scheme / Feasibility
- Planning
- Building Regulations
- Tender
- Detailed design / Construction
- Contract

All dimensions in metres unless stated otherwise

© Simon Ellis Design 2021

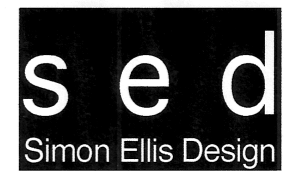

**Chartered Institute of
Architectural Technologists**

Simon Ellis Design

07976 095735

simon@simonellisdesign.co.uk

Project proposed extension at:


**3 Camellia Gardens
New Milton
Hampshire
for Mrs A Newman**

Date: April 2021


Drawing Name
**Proposed Floor Plan
and Elevations**

Drawing Scale
1:100

Layout ID Revision
663/LDC/02 A

 

A3 Sheet

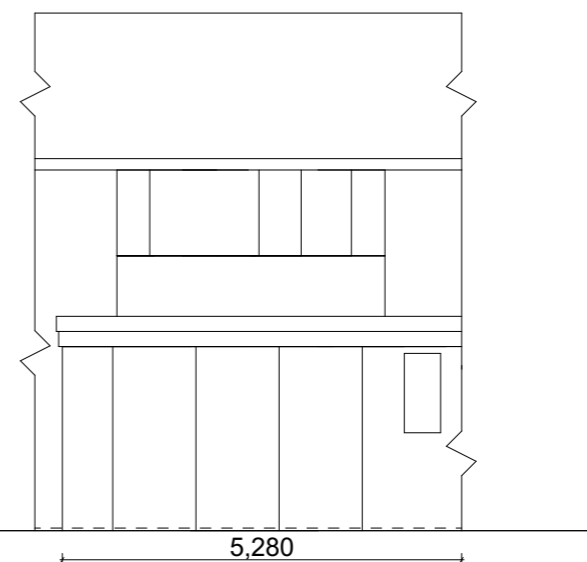

North Elevation

Floor Plan

