

General Notes

1. Dimensions are in millimetres unless stated otherwise.
2. Levels are in metres AOD unless stated otherwise.
3. Dimensions govern. Do not scale off drawing.
4. All dimensions to be verified on site before proceeding.
5. All discrepancies to be notified in writing to BAL Architecture Ltd.

©BAL Architecture Ltd 2020

Notes:

- This drawing is based upon the latest available OS and site survey data compiled and verified by others.
- The party wall and site boundary condition with No. 1 Crimscott Street is shown indicatively and is subject to a party wall agreement including detailed site survey to be carried out prior to any construction work commencing.

Key

— Planning application boundary

00	08/06/2020	For Planning	
REV	Date	Reason For Issue	Chk

Planning


DRAWING STATUS

BAL
Architecture

www.balarchitecture.com

Client

Almero Crimscott II Ltd

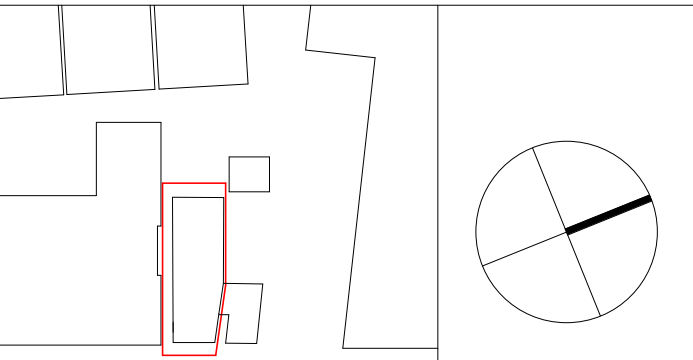

Keyplan

Project

2 Crimscott Street

Drawing Title

Ground Floor Plan
Proposed

Scale at A1	Date
1 : 50	08/06/2020
Project No.	Rev No.
007	00
Drawing No.	
P2000	

Scale 1 : 50

0m 500 1000 2500 5000 mm