


Existing Side Elevation




Existing Front Elevation



Existing Rear Elevation

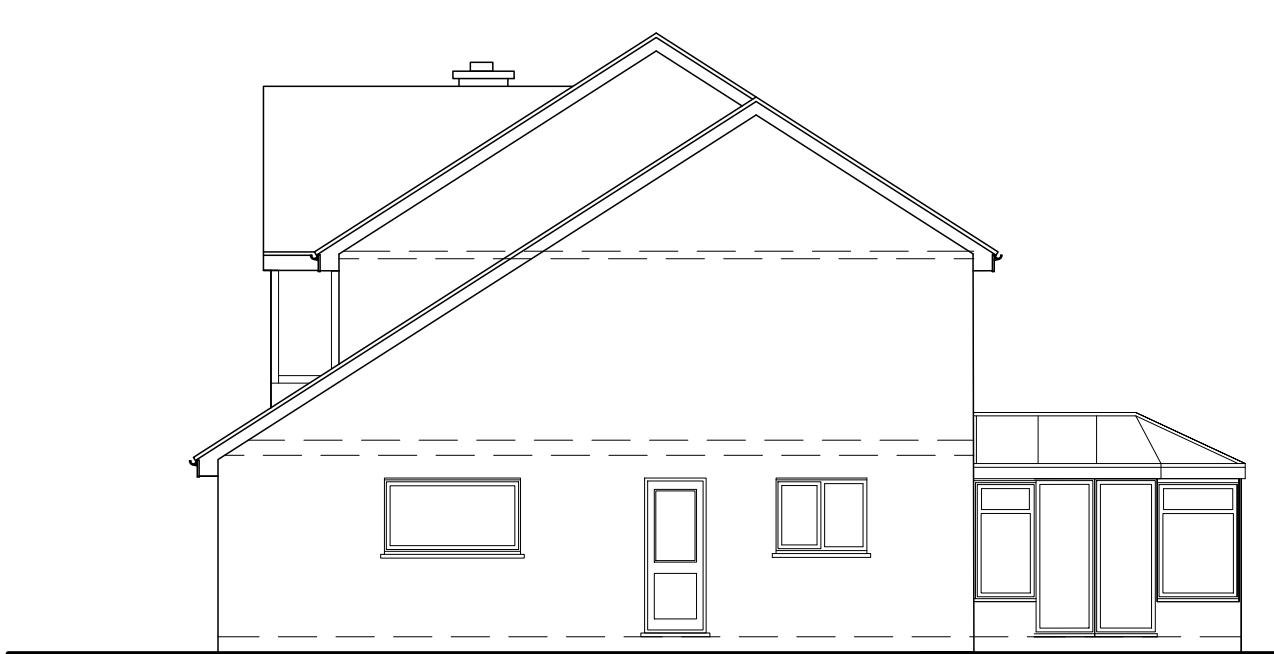


Existing Side Elevation

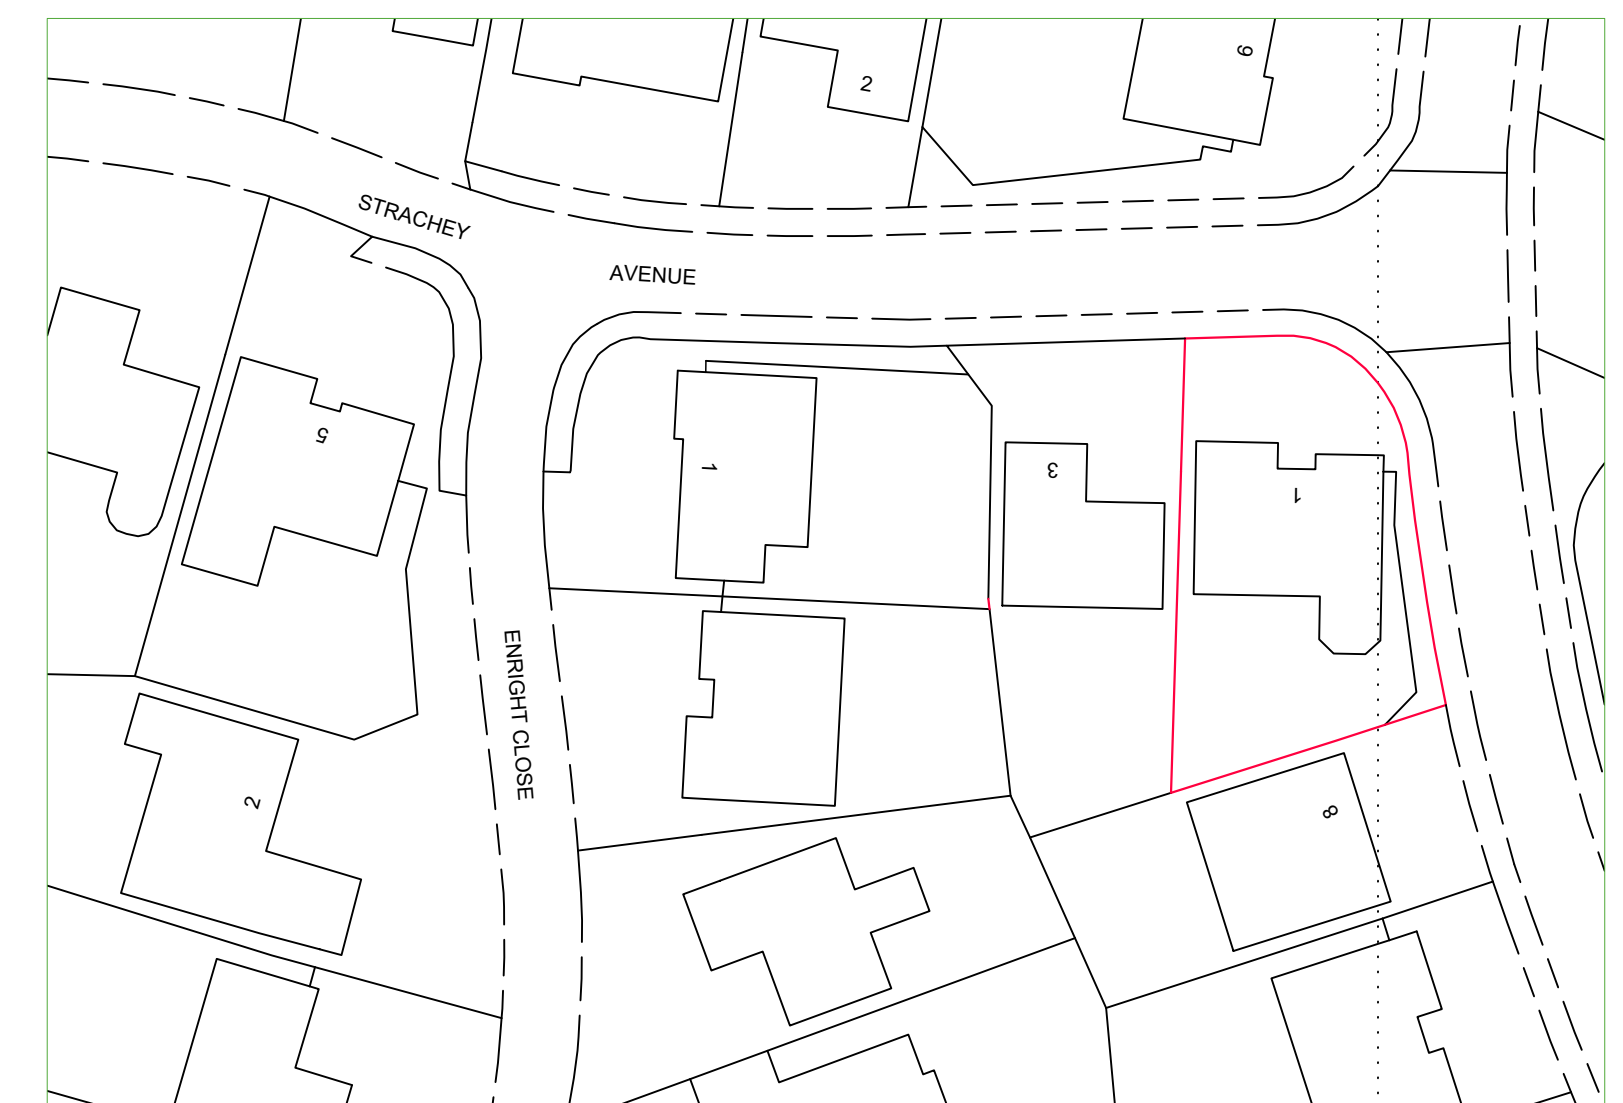


Block Plan 1:500



Site Location Plan 1:1250

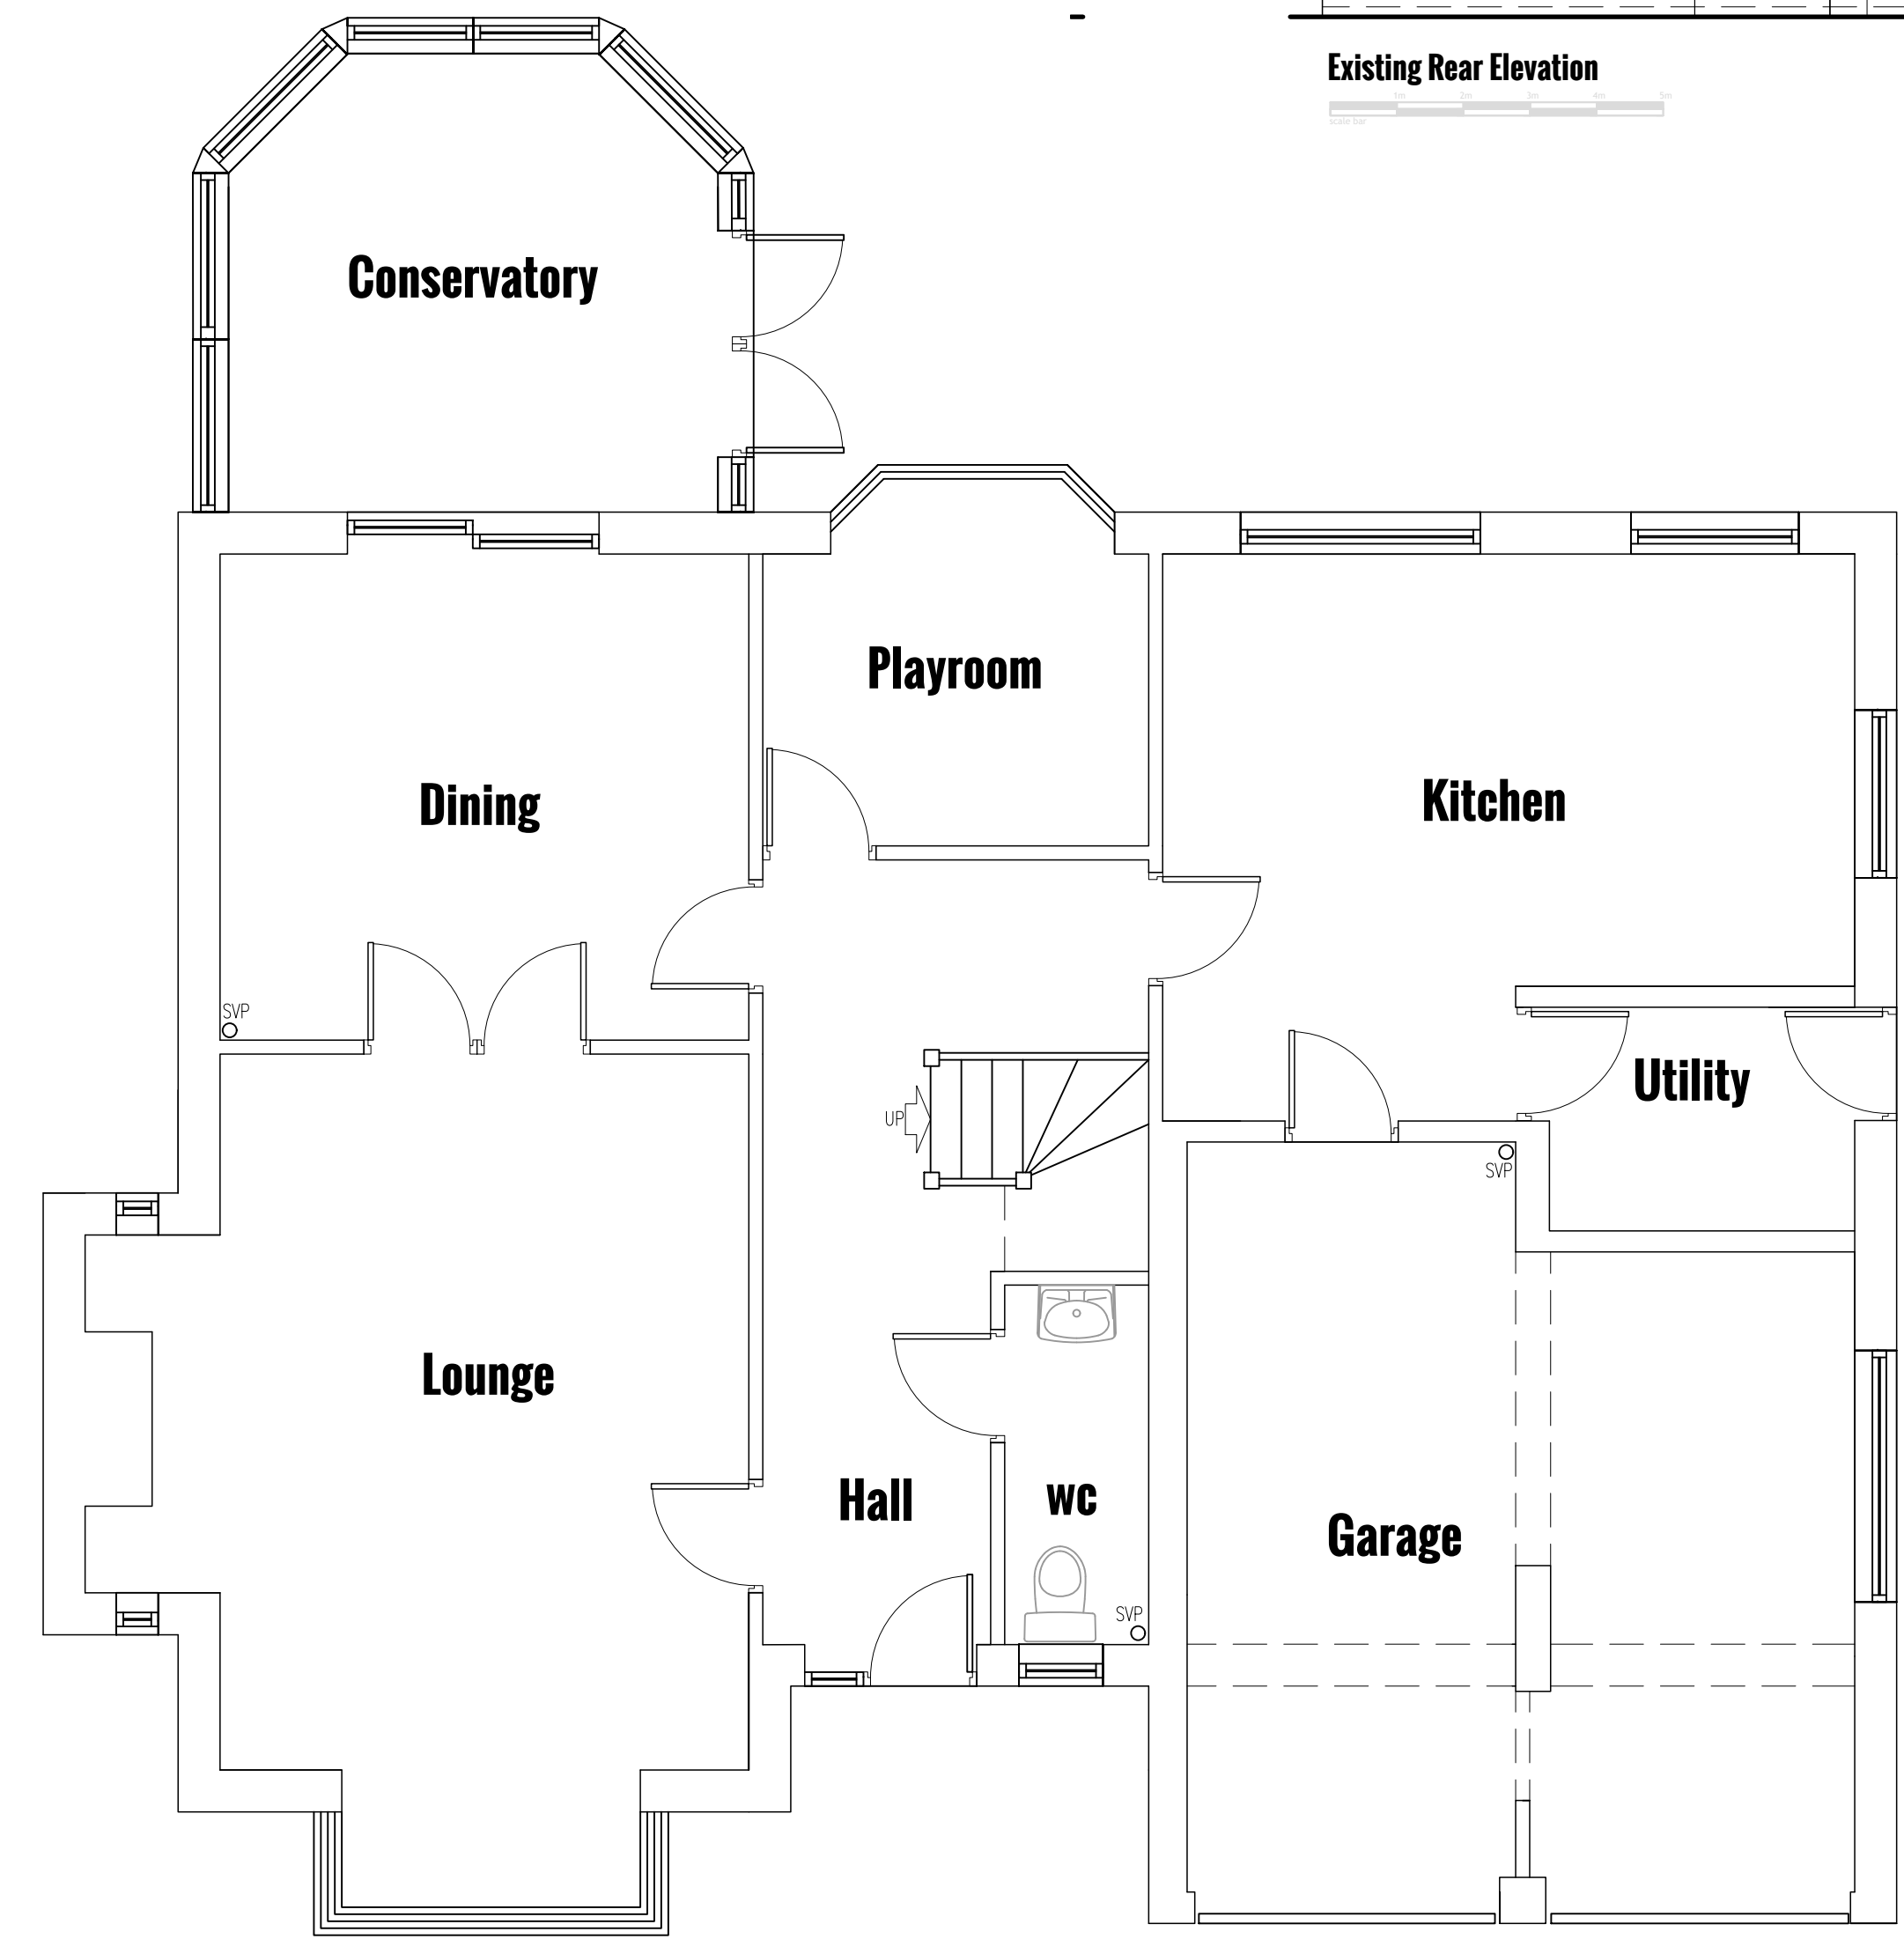

Existing Ground Floor Plan

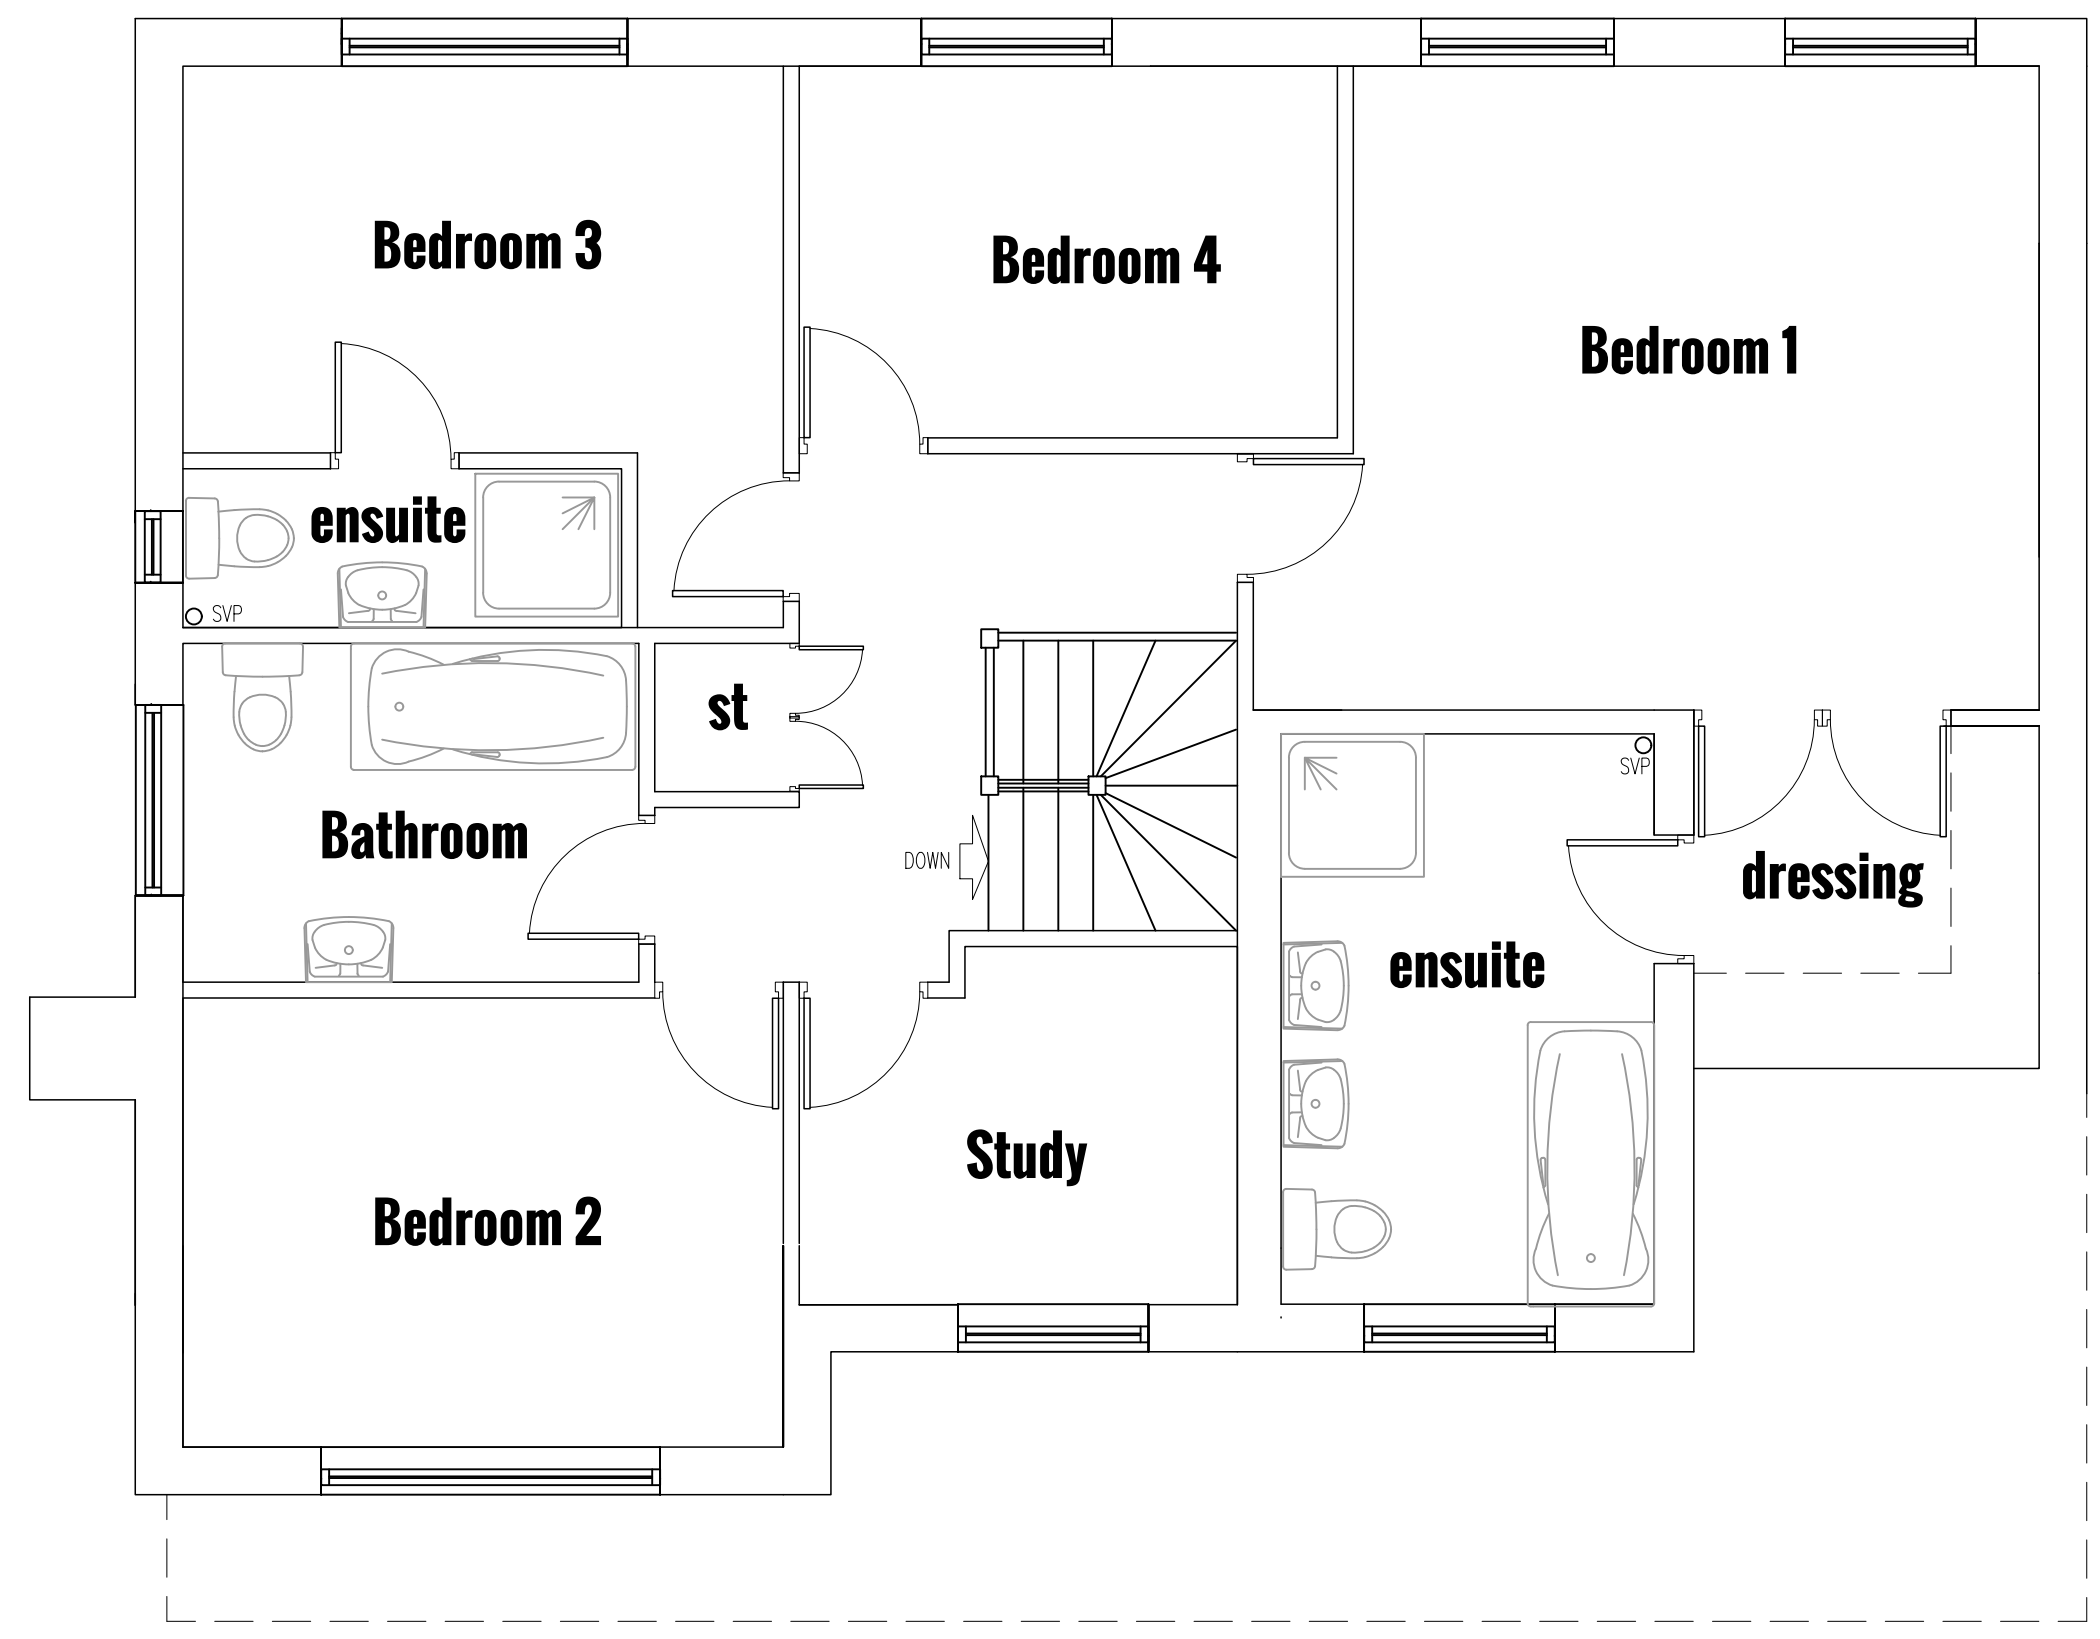

Existing First Floor Plan



Before works begin
 Contractors must verify all dimensions on site before commencing works on site. Any discrepancies must be reported to Vasia Architecture before works are undertaken or materials are ordered.



Lake View House Wilton Drive Tournament Fields Warwick CV34 6RG
 Telephone 01926 679561

project
 Proposed Extensions
 1 Strachey Avenue
 Leamington Spa
 CV32 6SS

drawing
 Existing Plans & Elevations

scale 1:50/1:100@A1 date October 2020 drawn agh

Job no 4063-01A
 Copyright
 This drawing is the copyright of Vasia Architecture Limited and must not be reproduced in part or whole without prior written consent.

www.vasia.co.uk