


ALTERNATIVE "A"

B/M/78/D/119


RECEIVED  
11/78 D/119

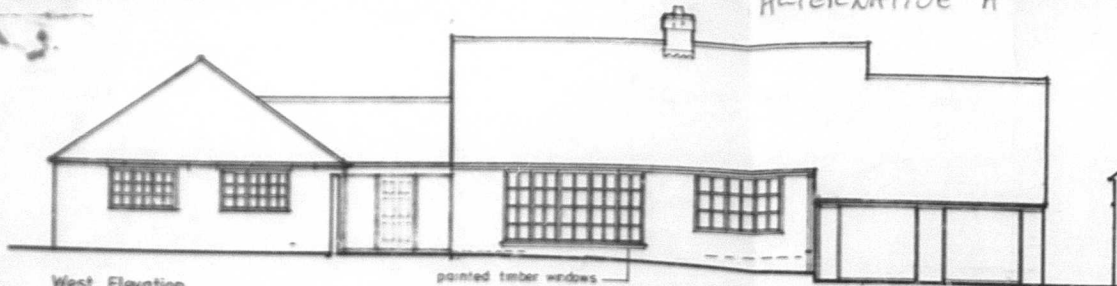

West Elevation





South Elevation

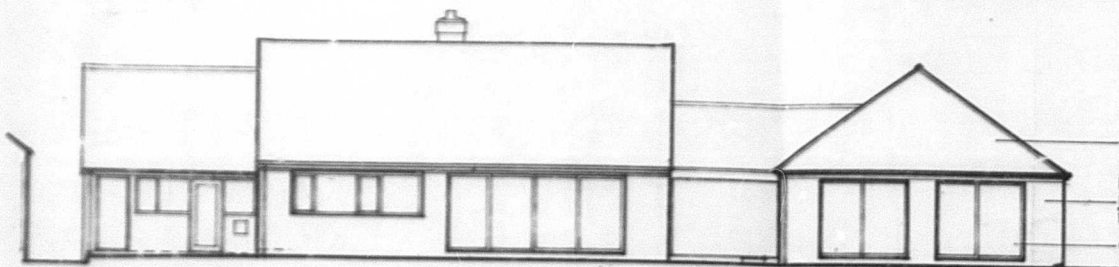

East Elevation

- Note
- clay pantile roof
  - Brickwork to be Himley handmade Mixed Russet by Ibstock
  - aluminium sliding doors

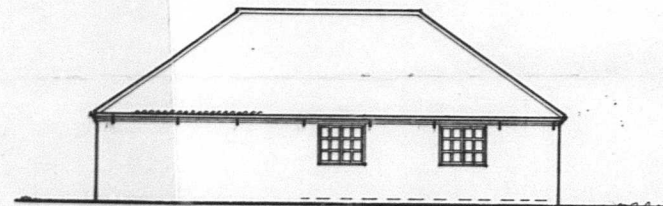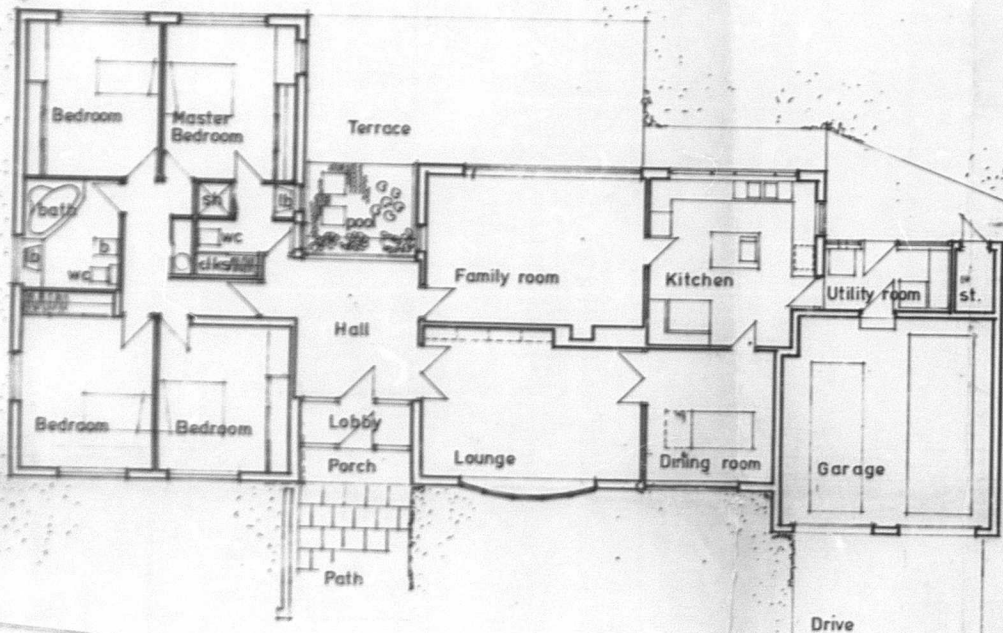

North Elevation

Architects and Surveyors  
**CECIL HOWITT AND PARTNERS**

Saint Andrew's House, Mansfield Road, Nottingham

modifications		
scale: 1:100	date: 16.2.78	mod.
project	dwg. no.	
N1300	(-)-02	

telephone: Nottingham 605052