

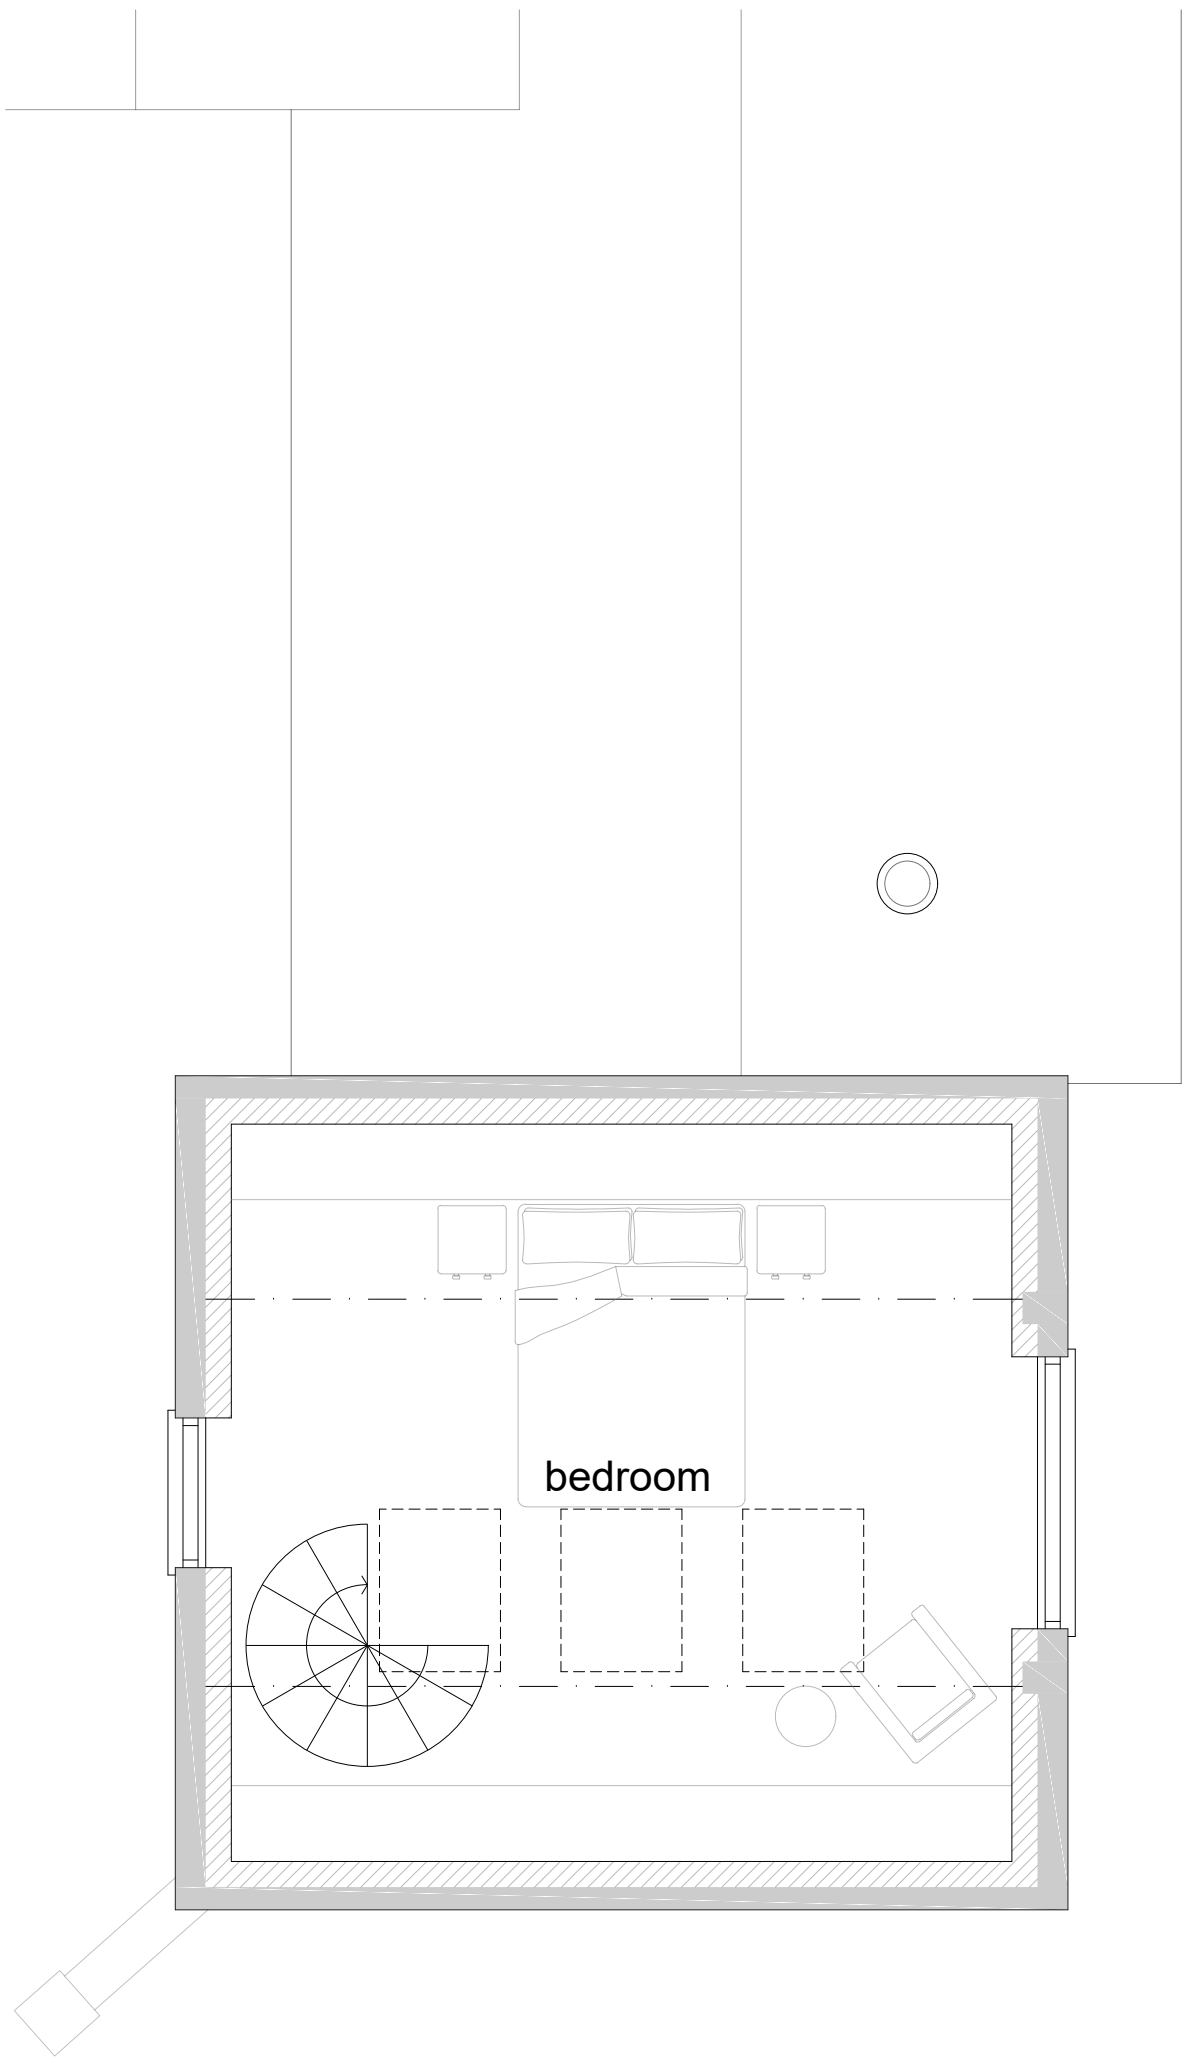
 


Proposed Ground Floor Plan 1:50

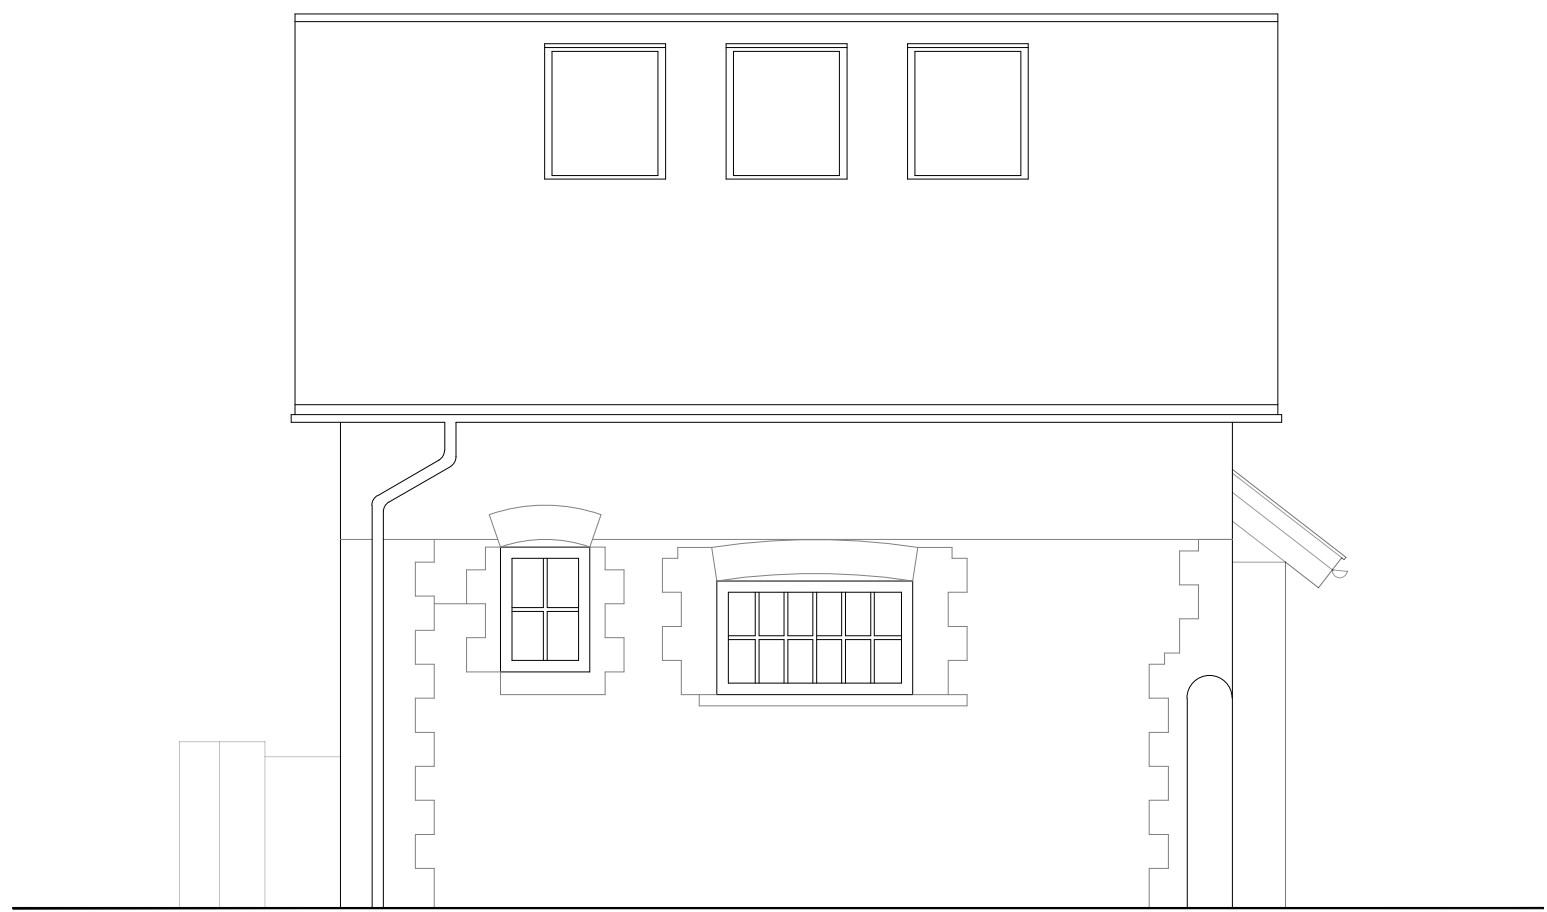


Proposed First Floor Plan 1:50

 


Proposed Street Elevation 1:50



Proposed Front Elevation 1:50

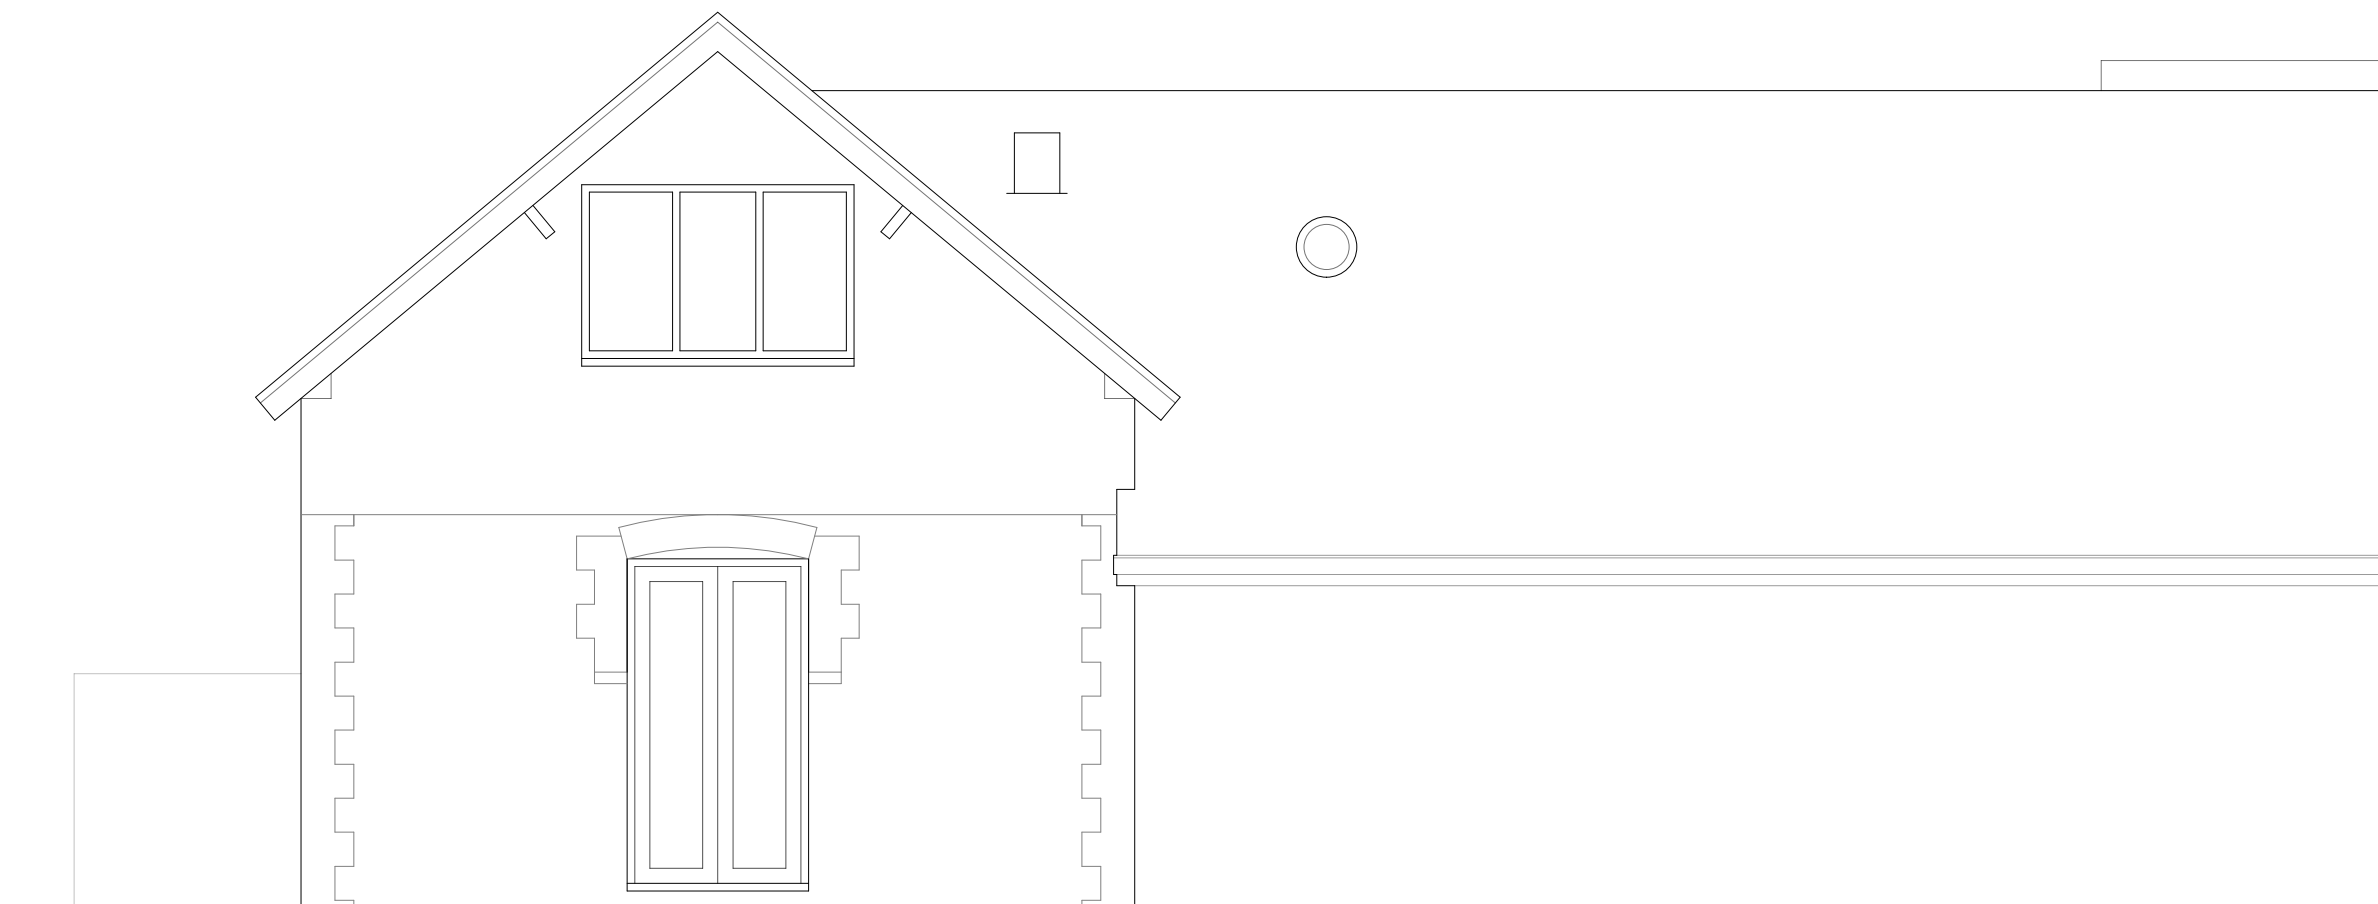

Proposed Rear Elevation 1:50

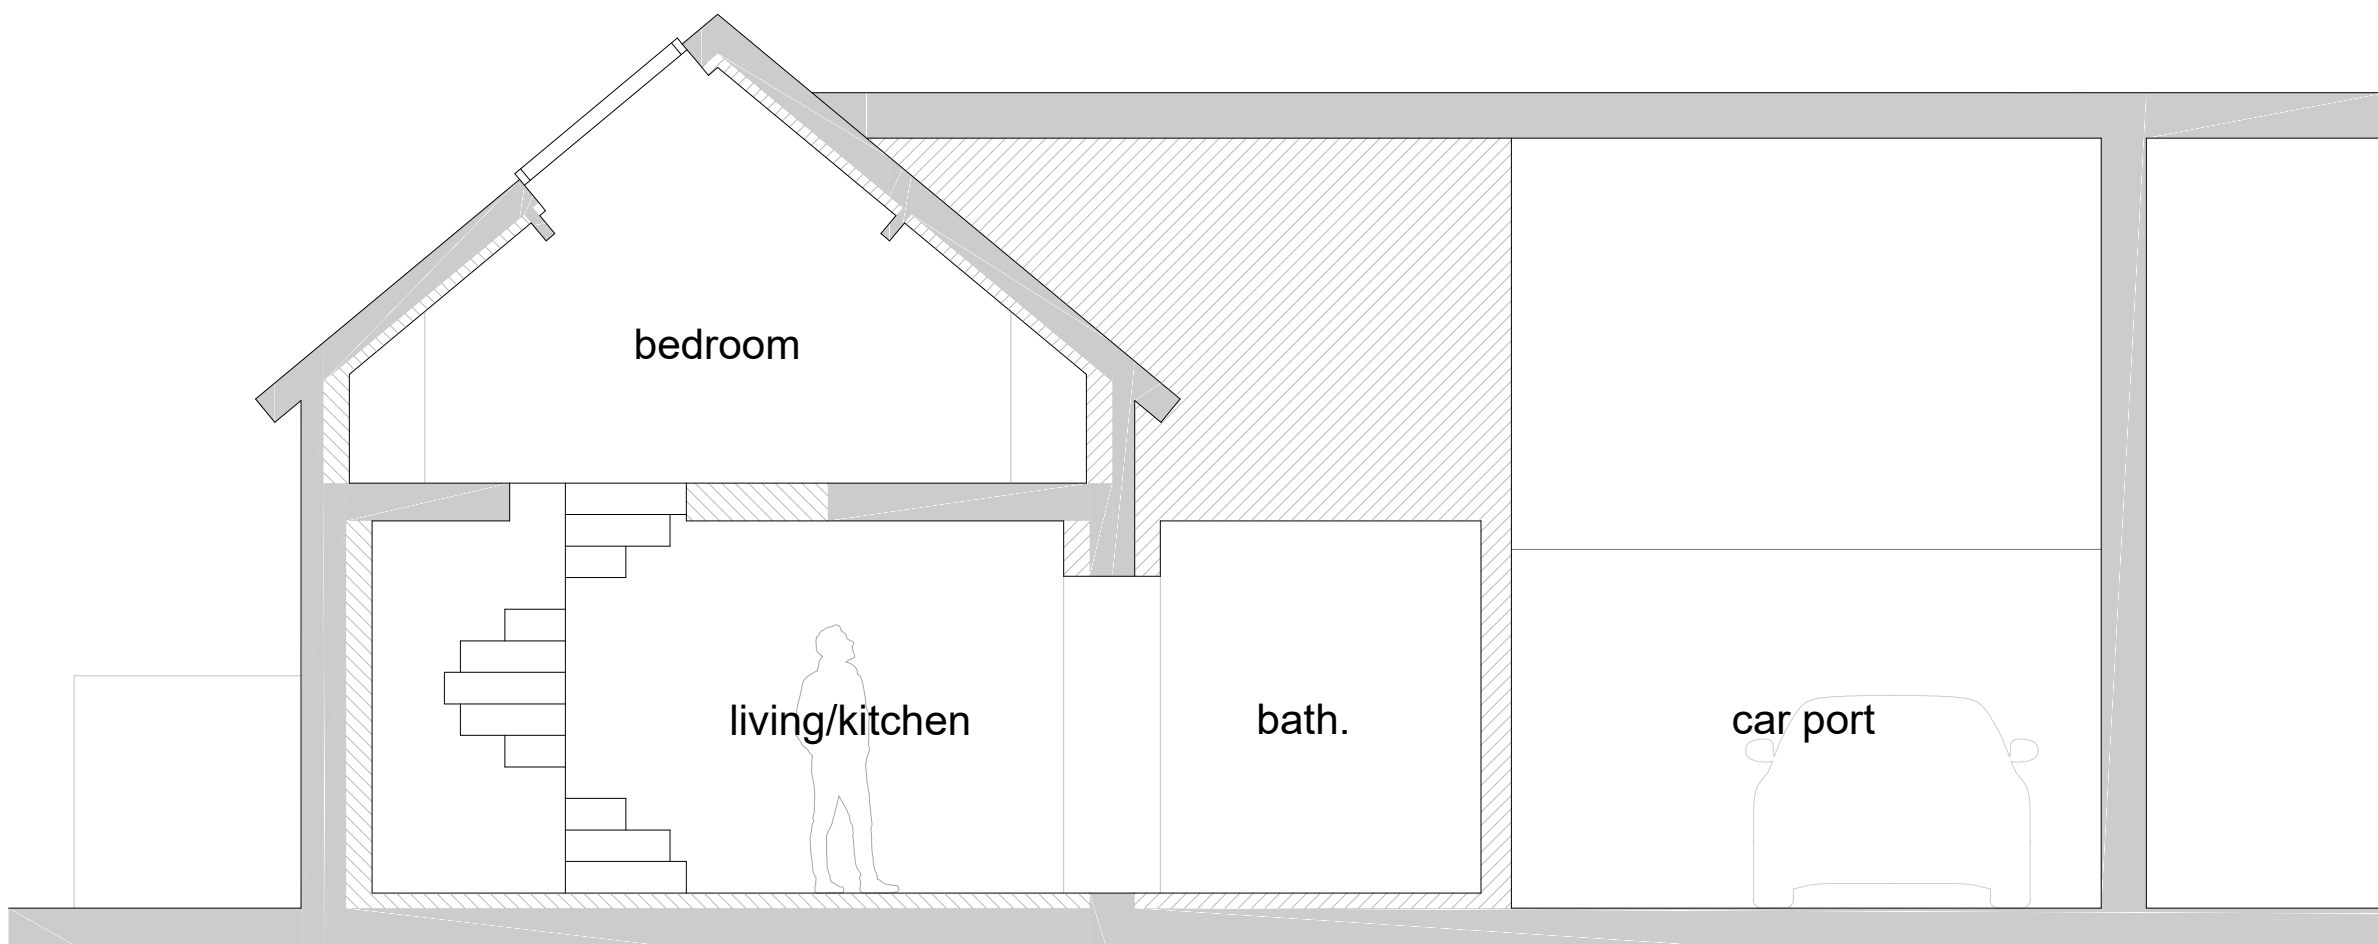

Proposed Section 1:50

THIS DRAWING MAY ONLY BE SCALED FOR THE PURPOSE OF PLANNING PERMISSION

THIS IS A PLANNING DRAWING AND IS NOT SUITABLE FOR CONSTRUCTION PURPOSES



REVISION	DESCRIPTION	DATE
A	Minor amendments	mar21

CHURCH HOUSE  
CATHERINGTON LANE  
WATERLOOVILLE  
PO8 0TE

PROJECT

CLIENT HESTER BASSETT

PROPOSED  
PLANS & ELEVATIONS

DRAWING NO. 1650/P/11A

DATE MAR 2021

SCALE 1:50 at A1

DRAWN BY MP CHECKED BY LW

**bbd**  
ARCHITECTS

bizzy blue design ltd  
riba chartered architects

horsefair arch  
the horsefair  
romsey  
SO51 8EZ

t: 01794 524200  
e: enquiries@bizzybluedesign.com

© Bizzy Blue Design