
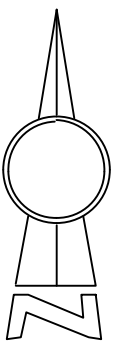


1. Figured dimensions to be taken in preference to scaled dimensions
2. All dimensions are to be checked on site by the main contractor and any discrepancies found are to be reported to Sangwin Architects Ltd
3. This drawing is the copyright of Sangwin Architects Ltd
4. Contact details:

email
info@sangwinarchitects.co.uk
 office
01482 887729
 mobile
07903 304955
 address
**20 Flemingate, Beverley,
 East Yorkshire, HU17 0NR**

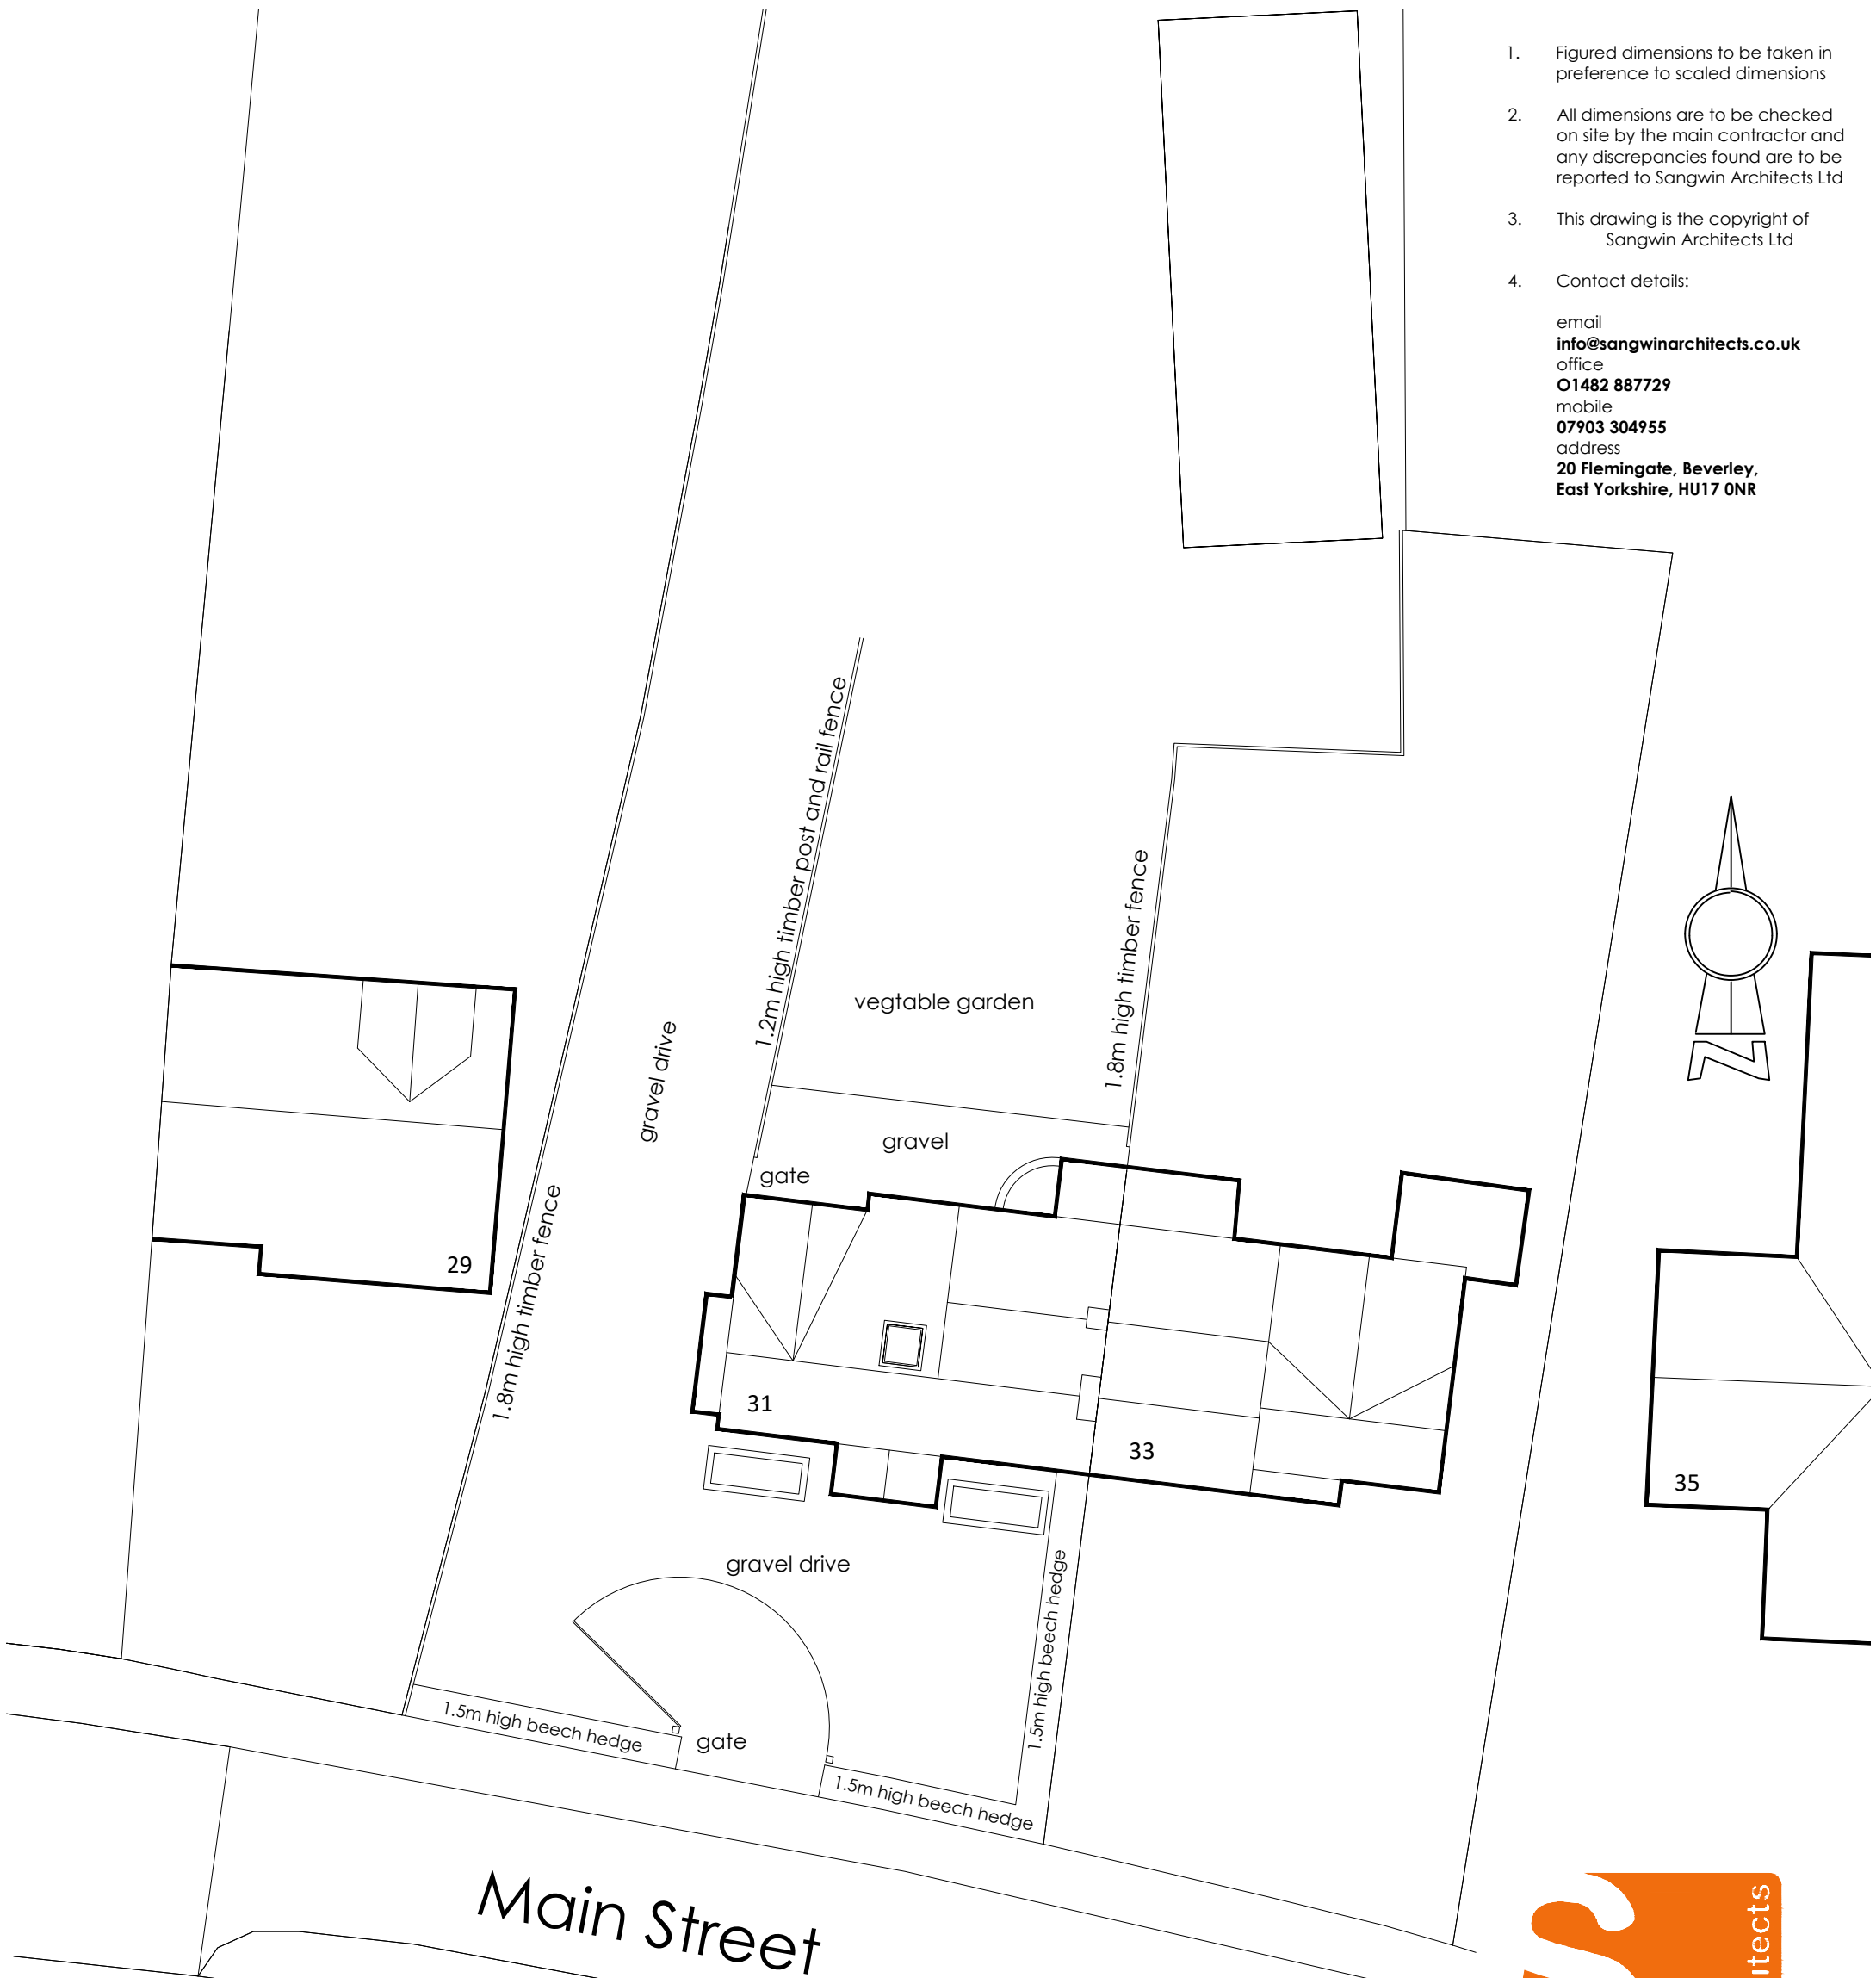

Client
Mr & Mrs Beddows

Project Description
**31 Main Street,
 Kilwick,
 E Yorks,
 YO25 9JD**

Drawing Title
Existing site plan

Date first drawn 24 March 2021

Scale 1:200 @ A3

Job Number **3206/08**

