




Rear Elevation




Side Elevation




Front Elevation

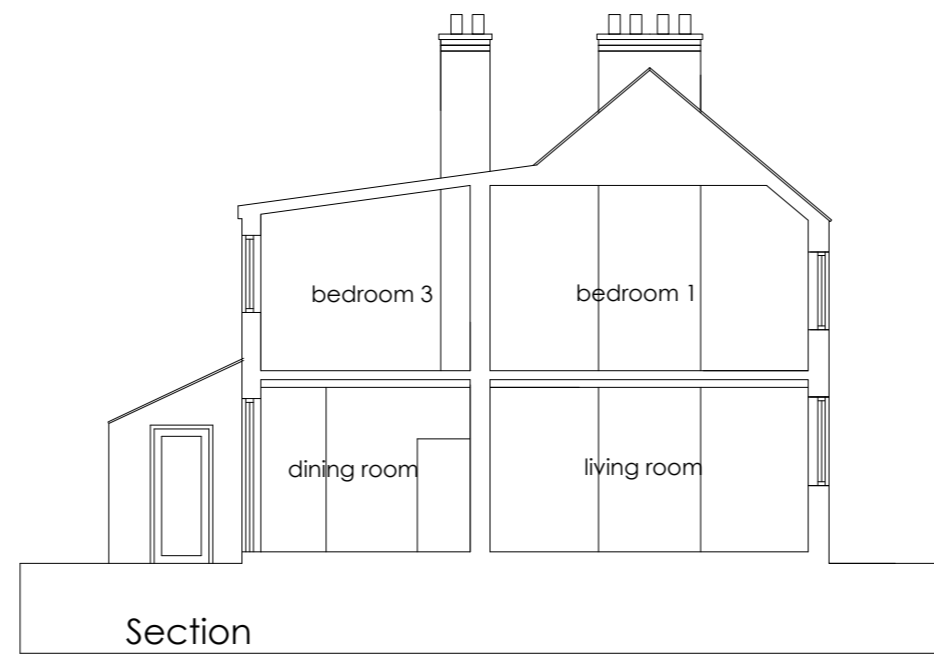


Section

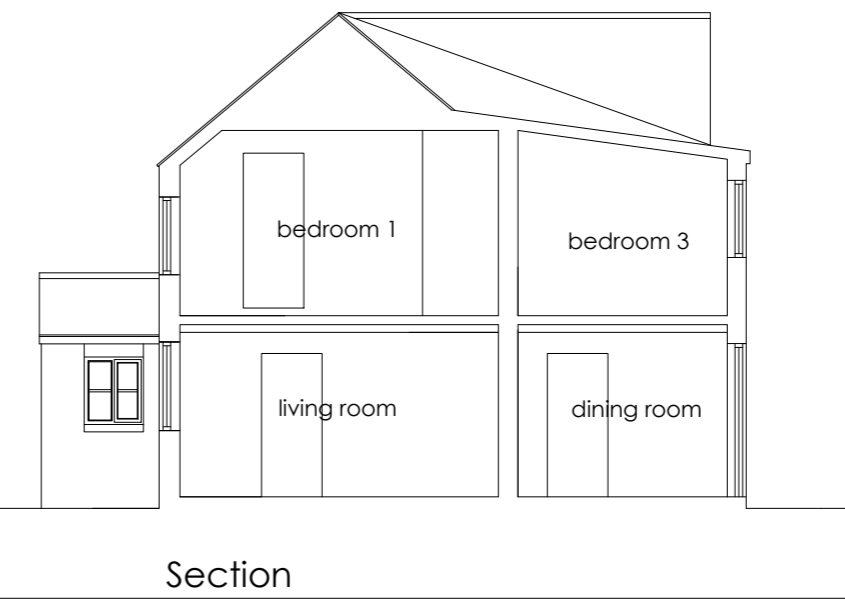


Section

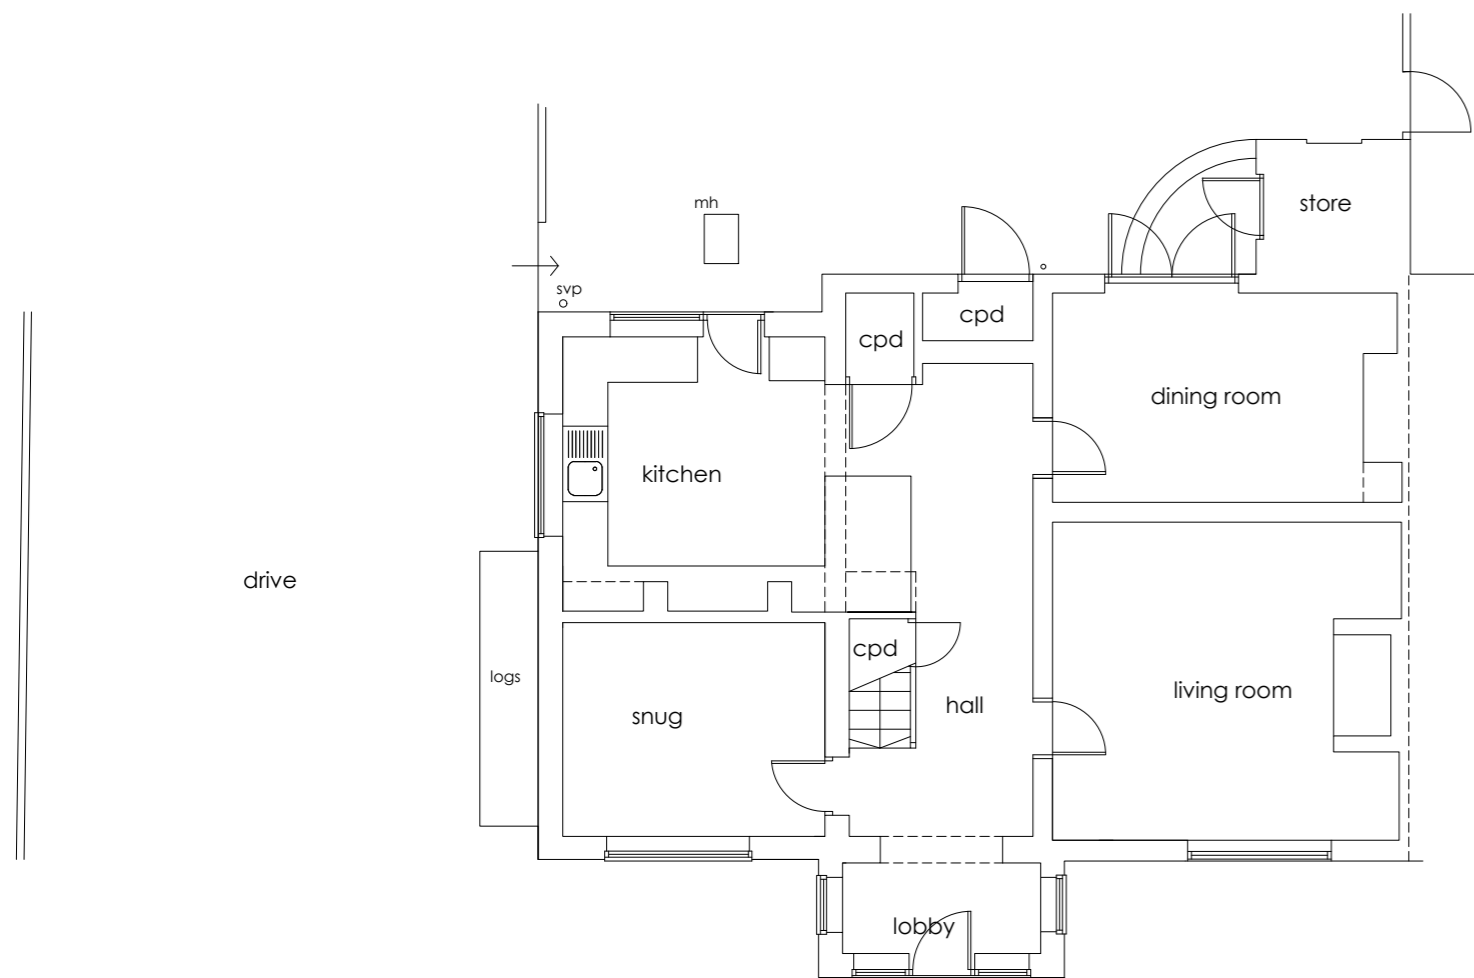

Ground Floor Plan

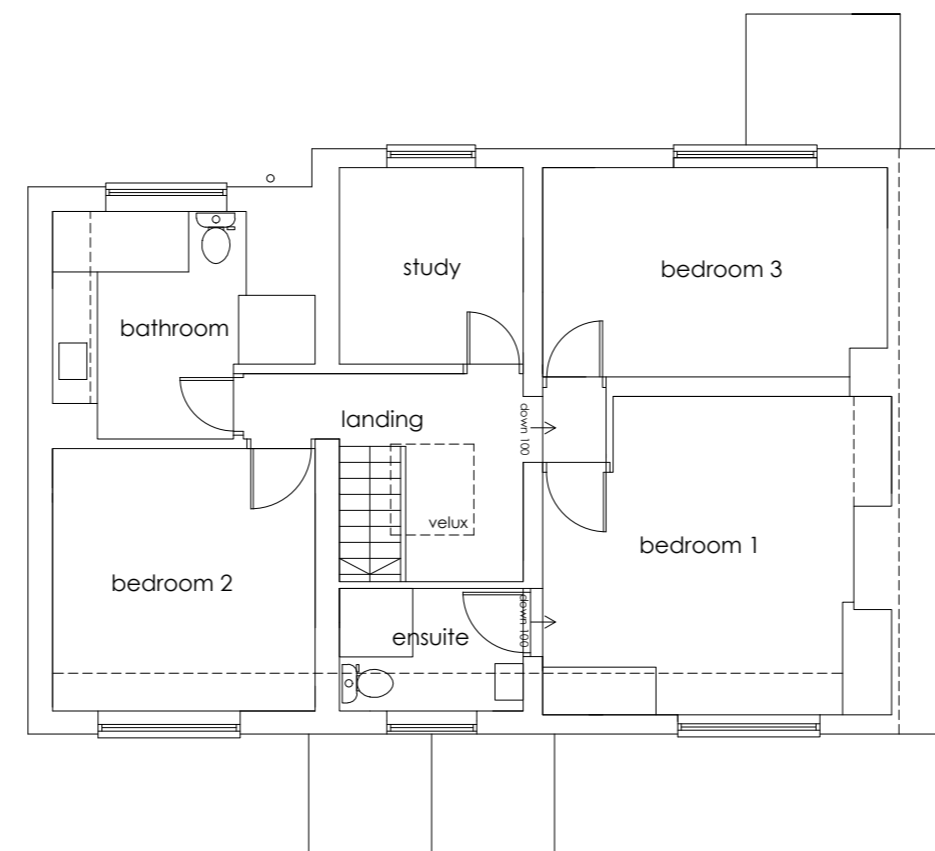

First Floor Plan

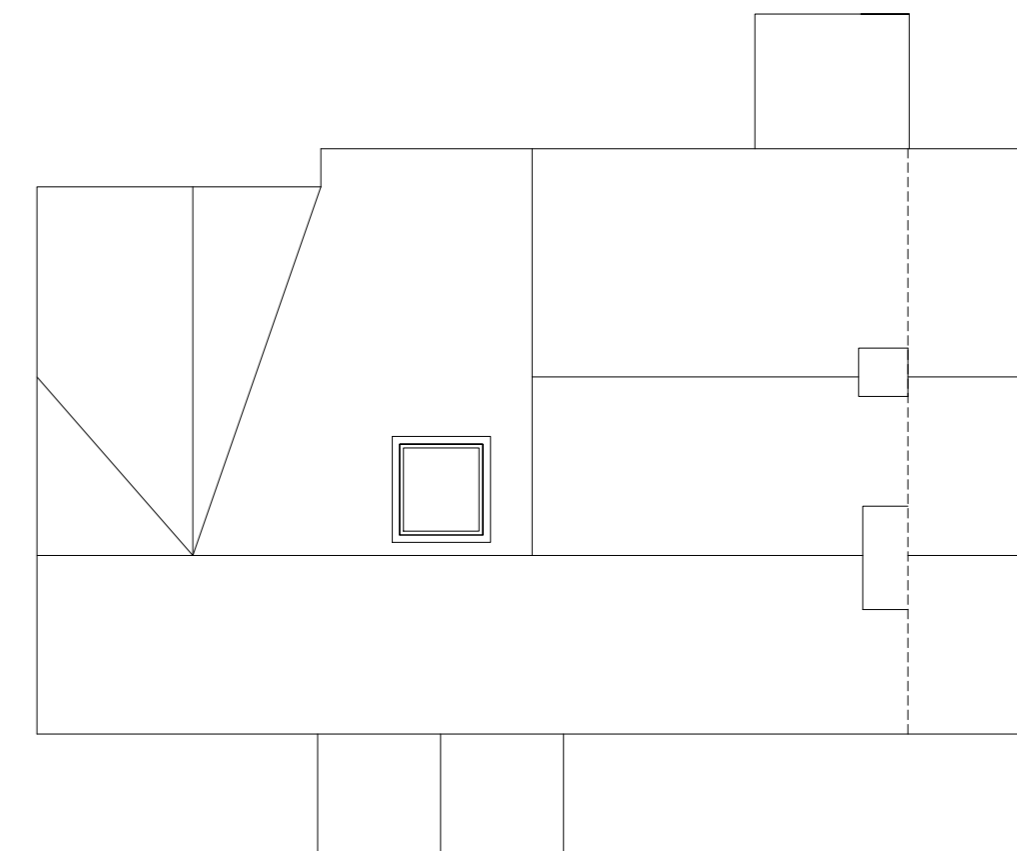

roof plan

1. Figured dimensions to be taken in preference to scaled dimensions
2. All dimensions are to be checked on site by the main contractor and any discrepancies found are to be reported to Sangwin Architects Ltd
3. This drawing is the copyright of Sangwin Architects Ltd
4. Contact details:

email
info@sangwinarchitects.co.uk
 office
01482 887729
 mobile
07903 304955
 address
**20 Flemingate, Beverley,
 East Yorkshire, HU17 0NR**



Client
Mr & Mrs Beddows
 Project Description
**31 Main Street,
 Kilwick,
 E Yorks,
 YO25 9JD**

Drawing Title
Survey Drawing(house)

Date first drawn 3 March 2021

Scale 1:100 @ A2

Job Number 3206/07

